




FHWA REGION NO.	STATE	PROJECT NO.	YEAR	SHEET NO.	TOTAL SHEETS
7	KANSAS	87 N-0061-01	1998	69	91

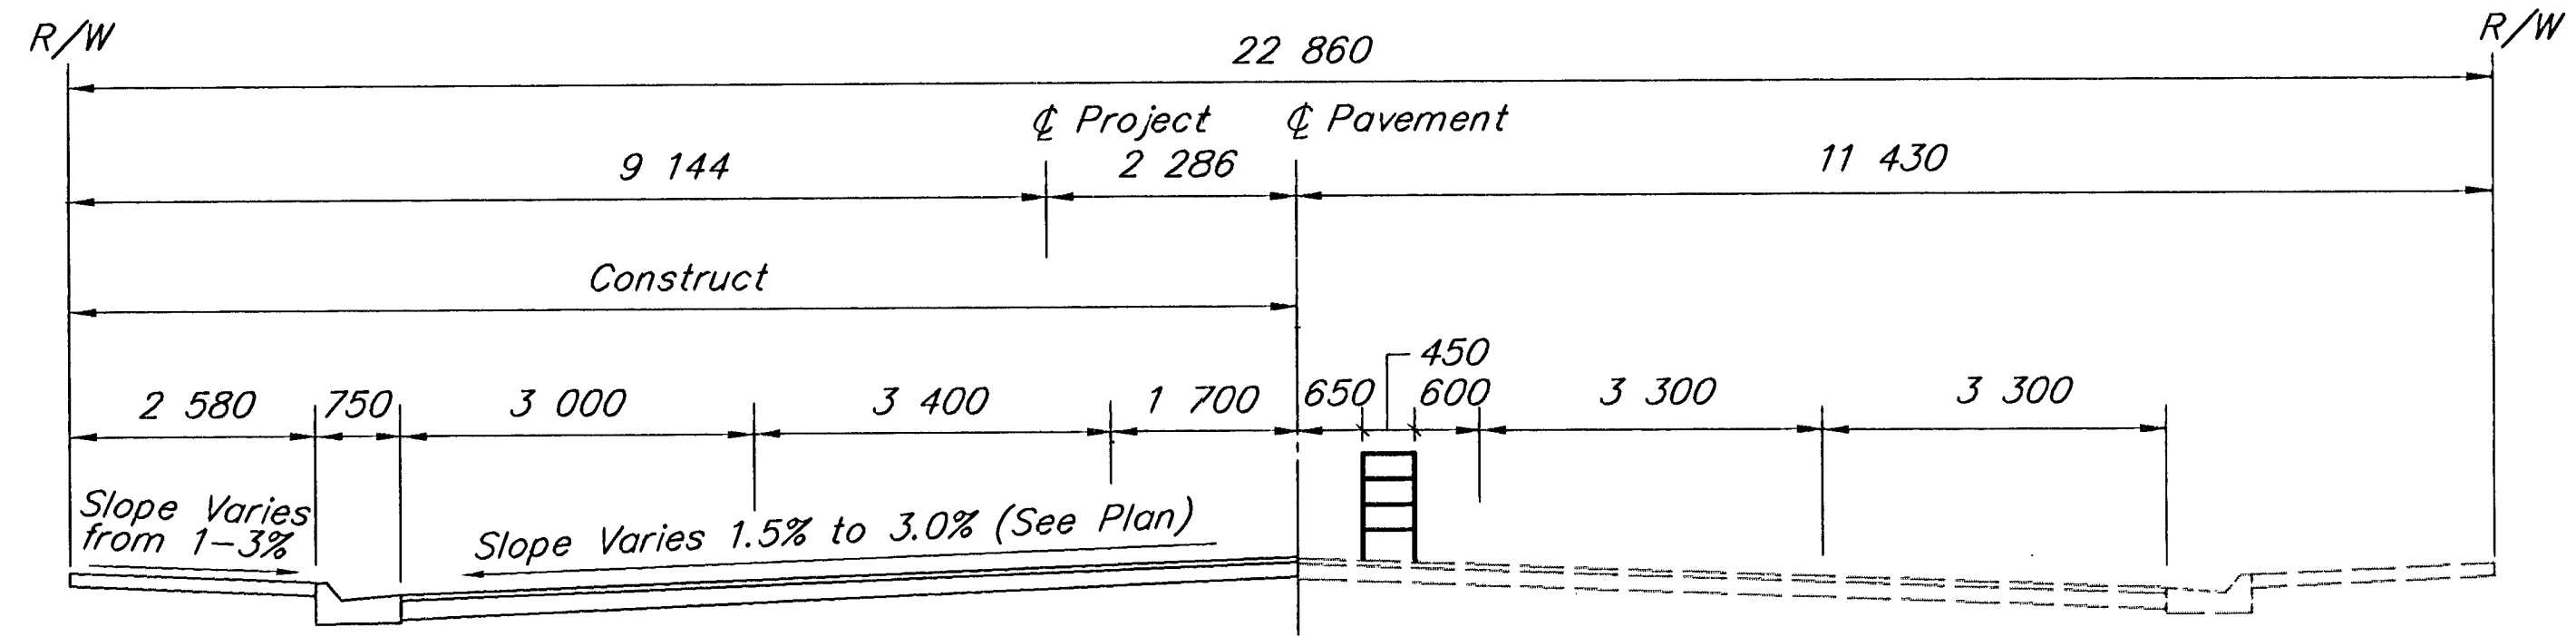


Phase 1

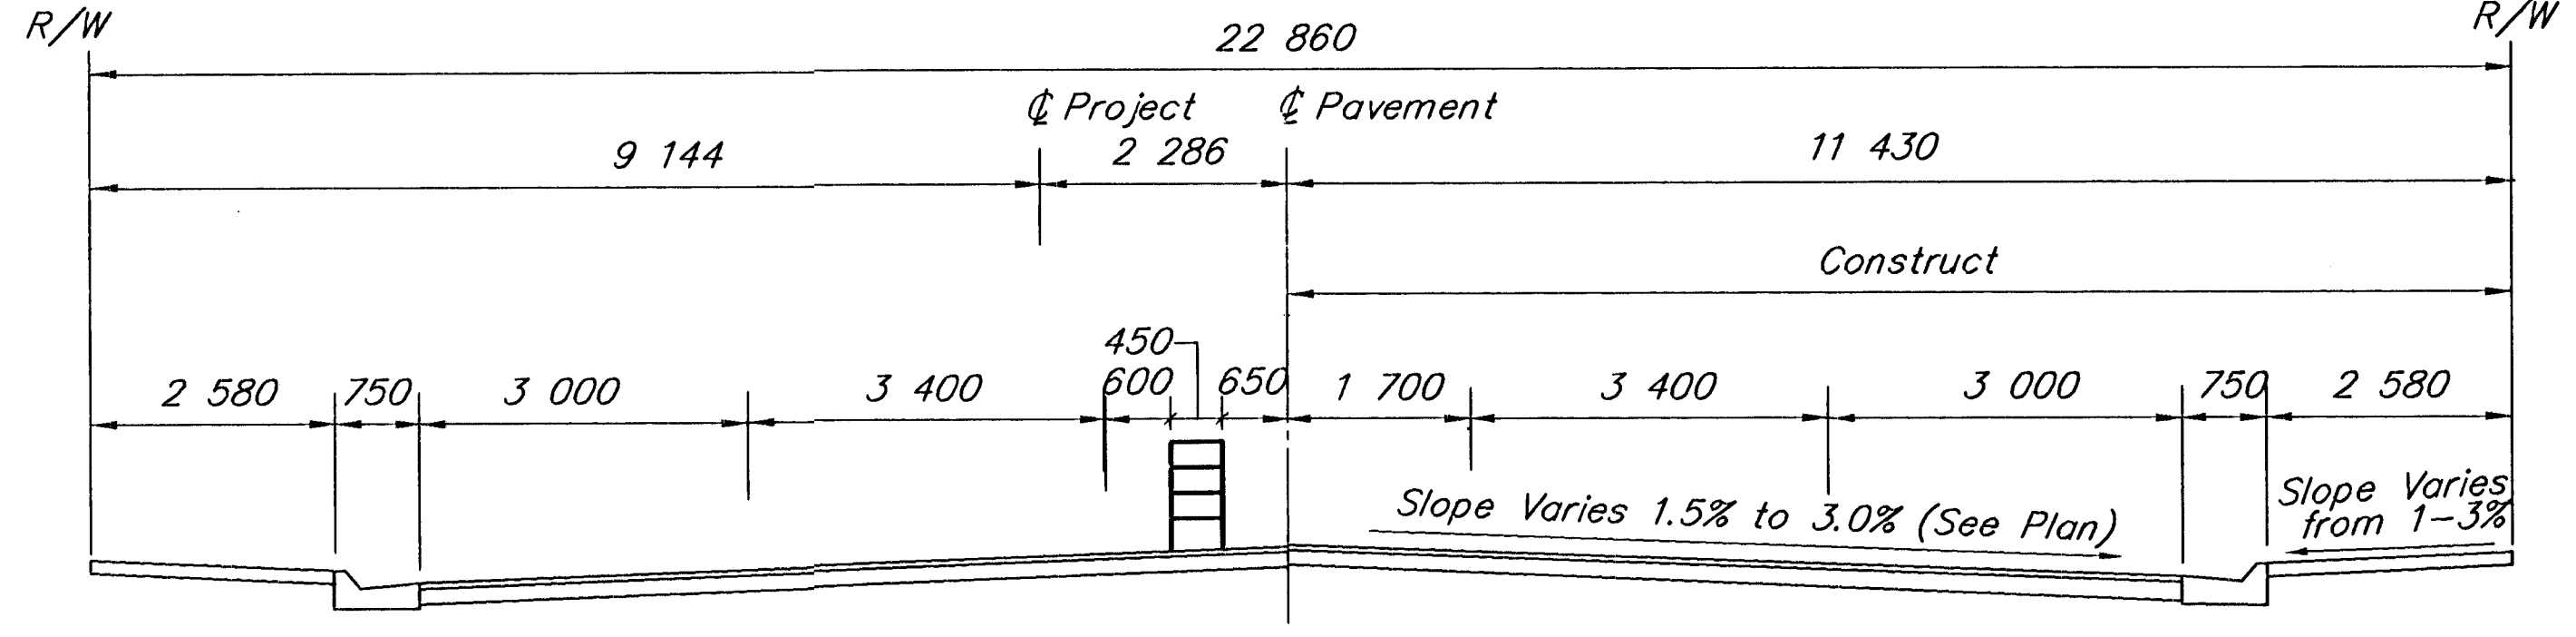

Phase 2

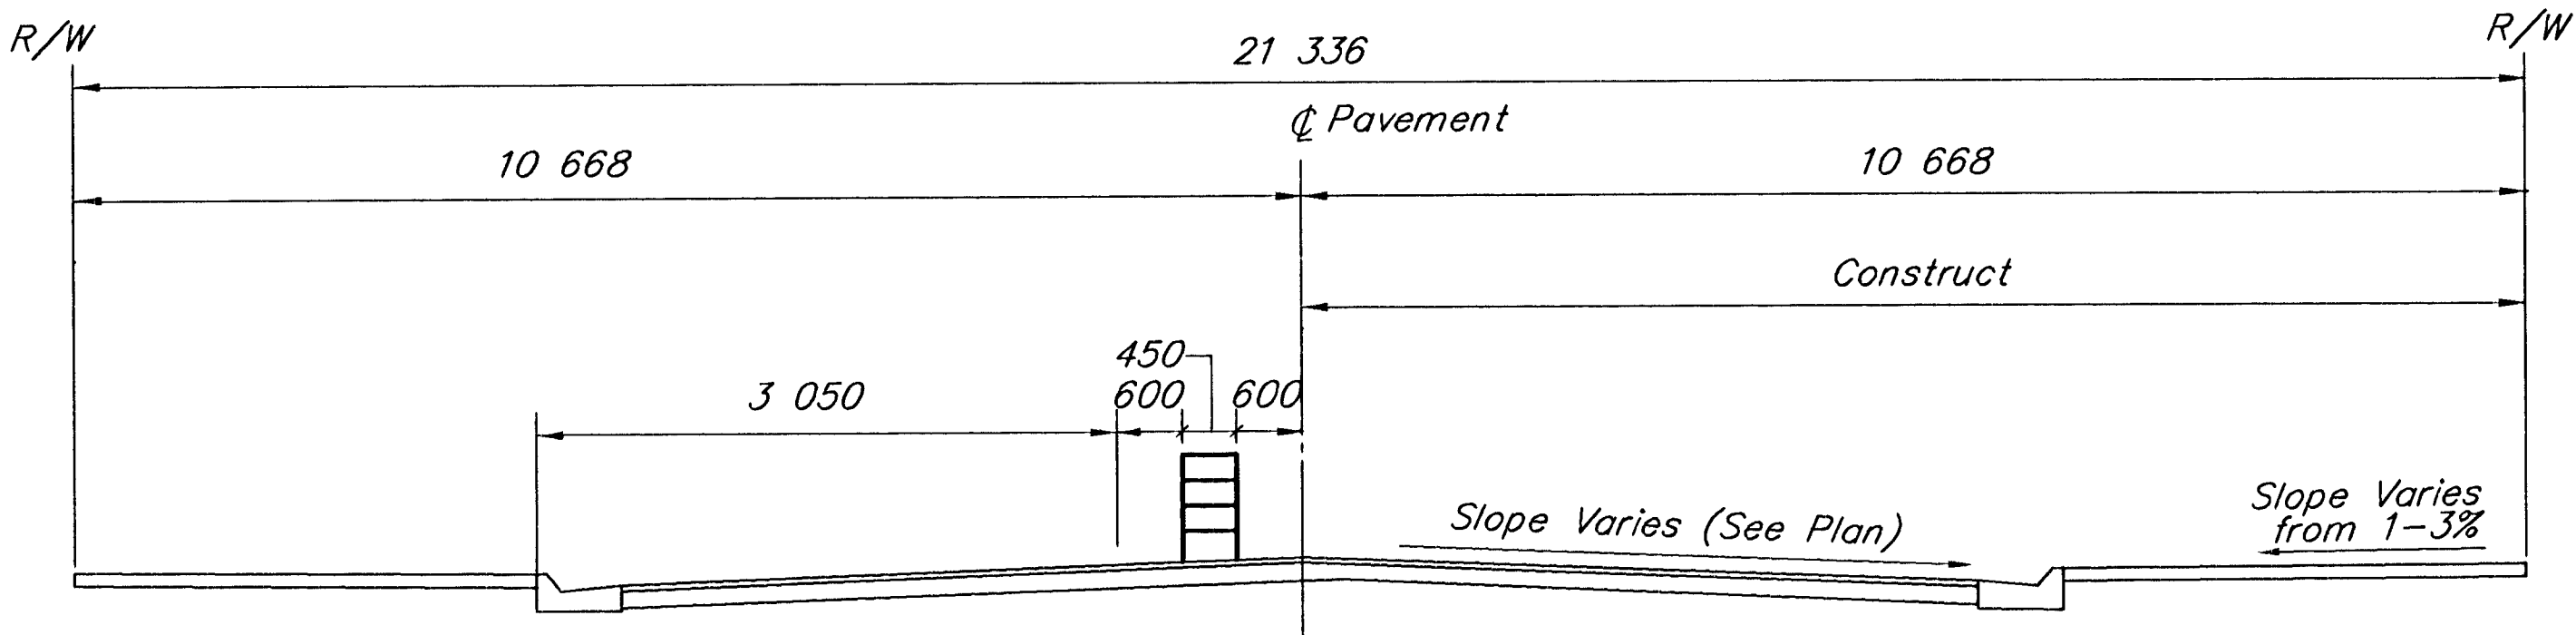


Phase 1A & 2B

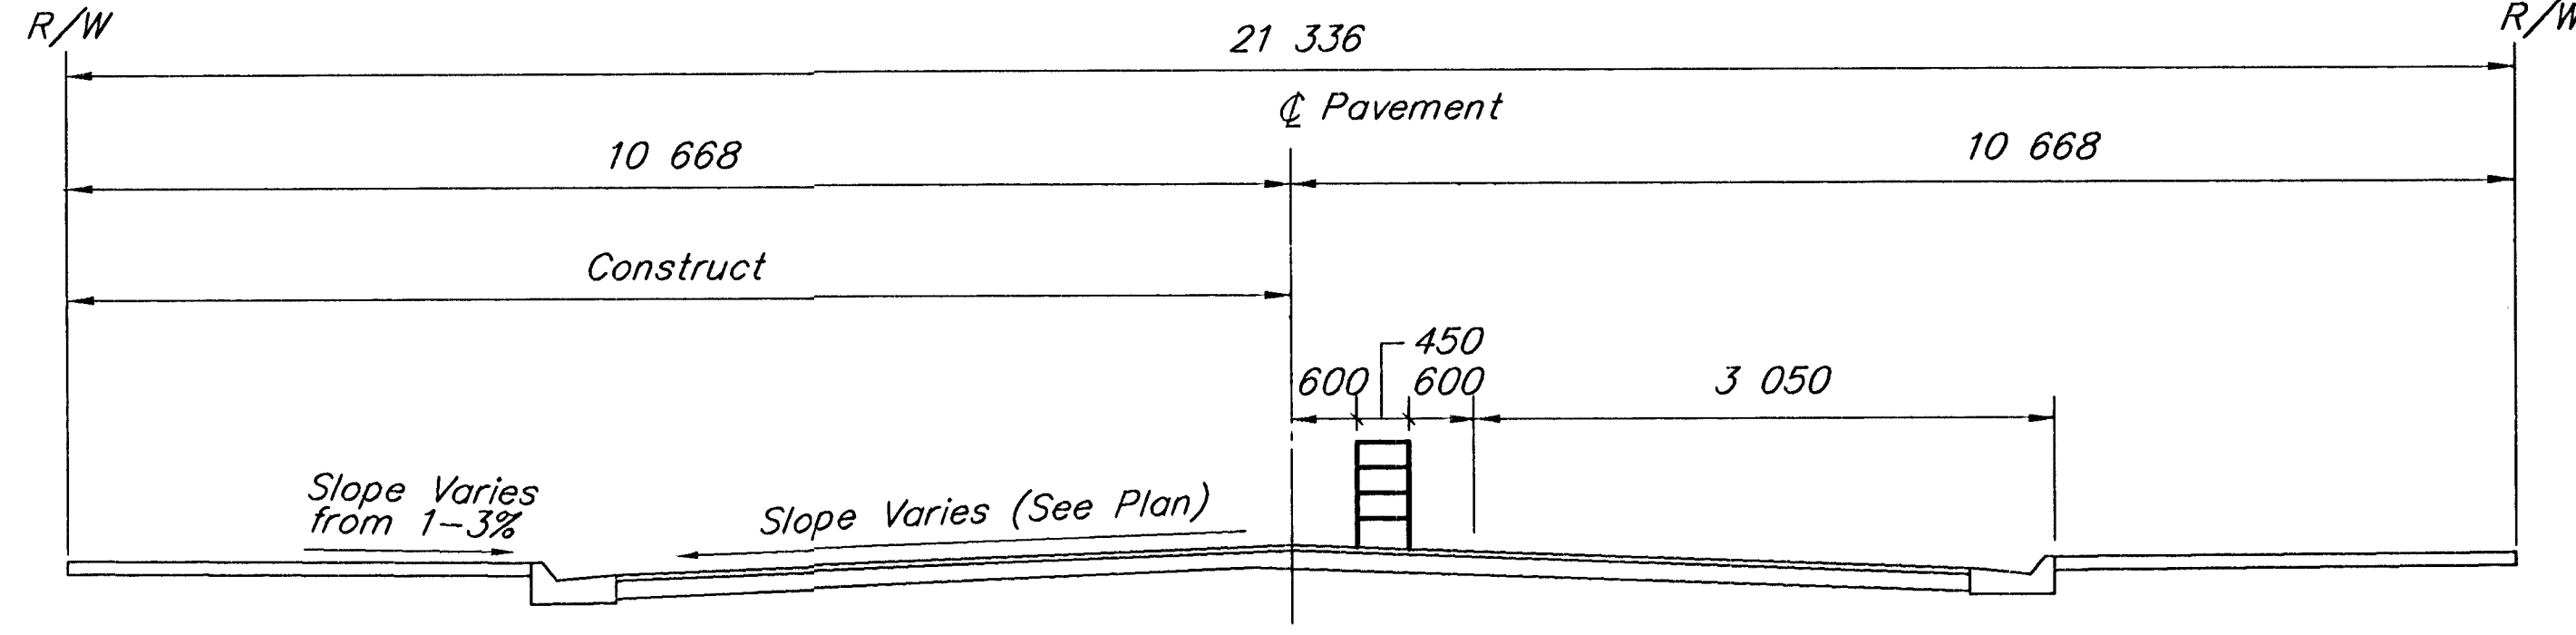


Phase 2A & 1B

Intersection @ Broadway & Dewey

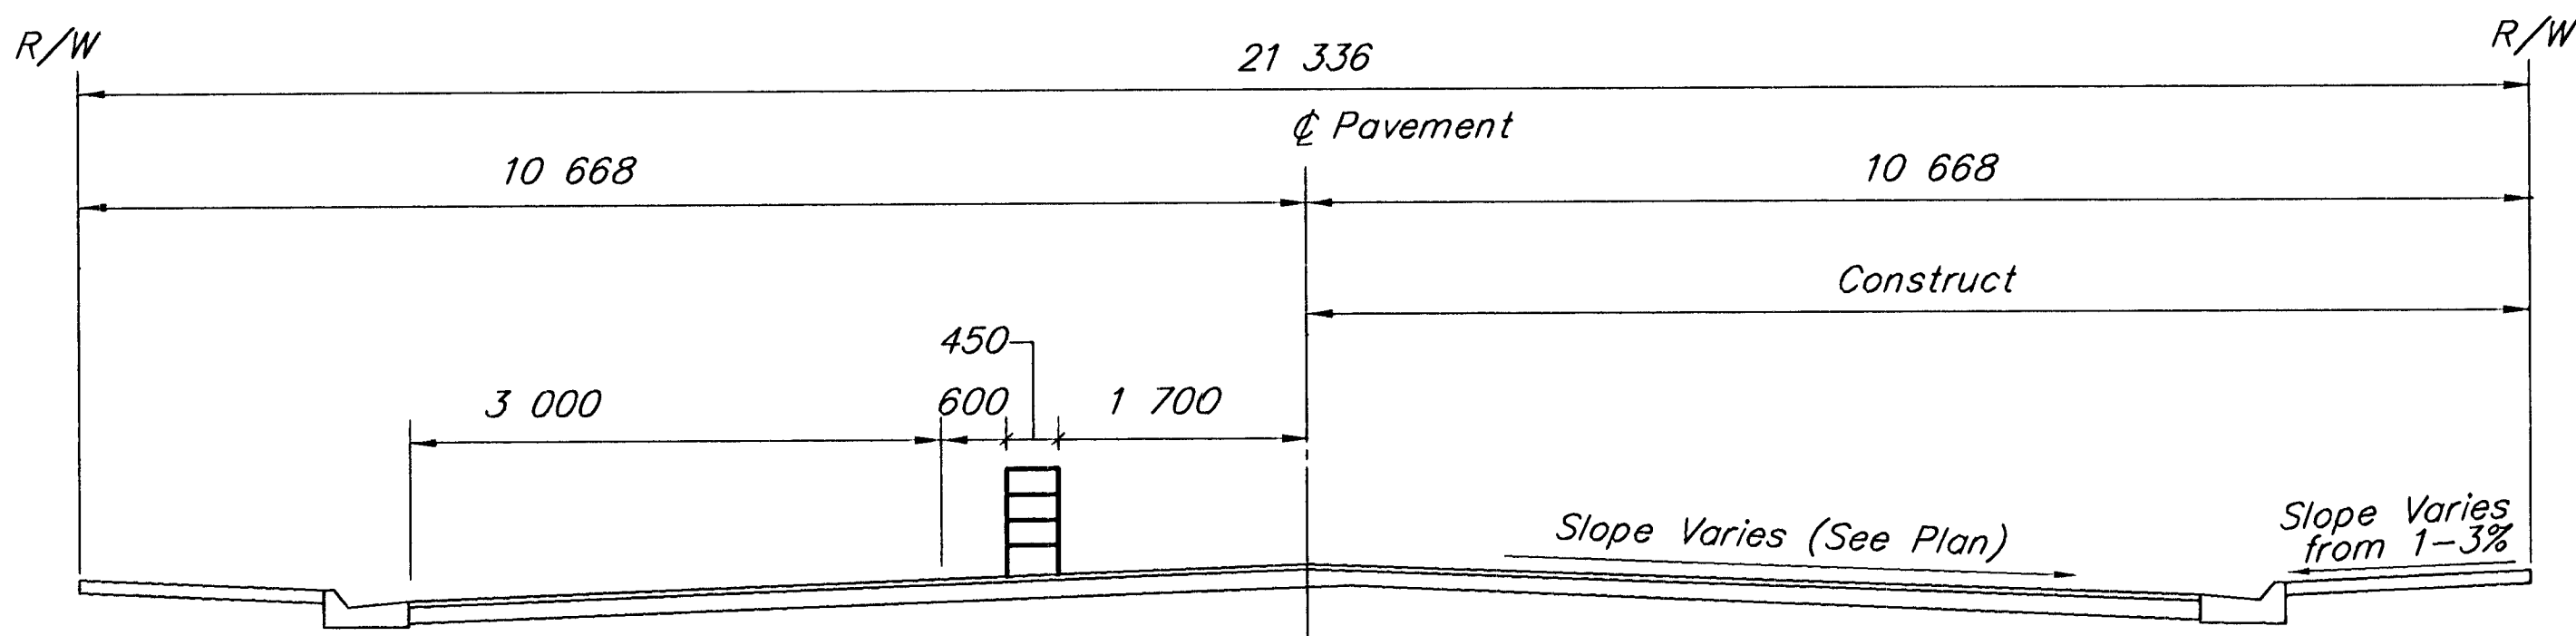

Phase 1A & 2B

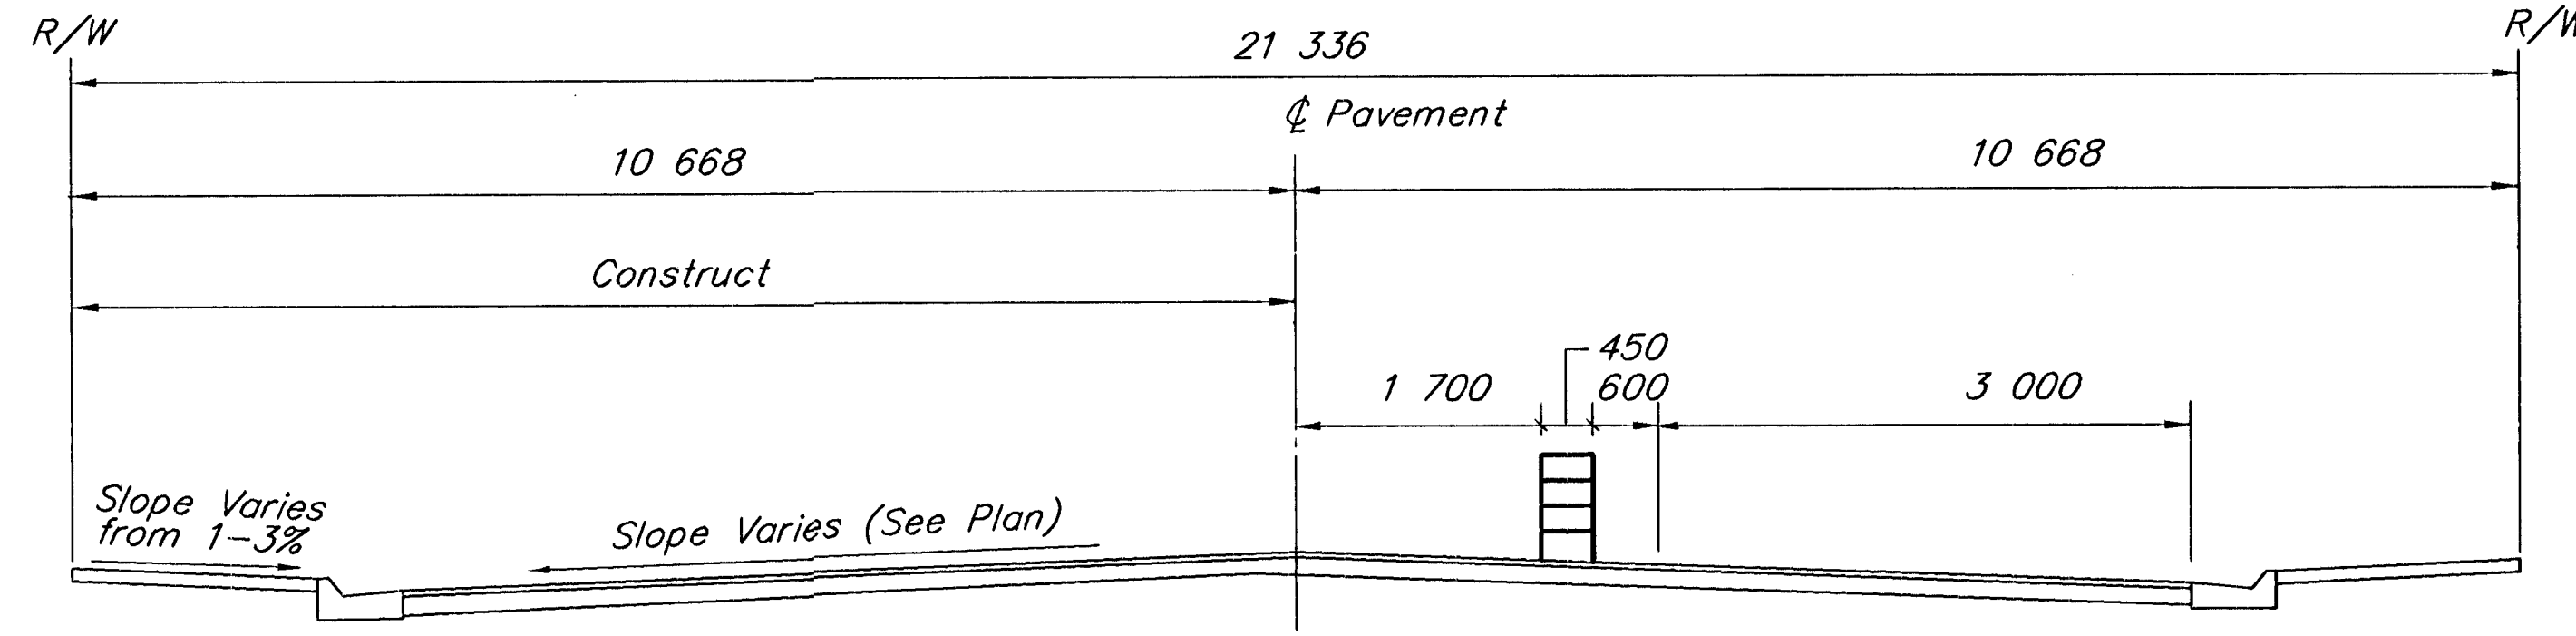

Phase 2A & 1B

Intersection @ Broadway & Lewis

CITY OF WICHITA

TRAFFIC CONTROL
TYPICAL SECTIONS

Booker

ASSOCIATES INC.
OF KANSAS
Wichita Kansas

SCALE NTS

DATE MAY 1998

DWG. NO. K9542

SURV. PLOT C402 DES. KEM CKD. KEM APP. TR. DR. V.L.W. IR. Last Plot-Date: 05/19/98 Plot-Time: 9:07 A.M.