

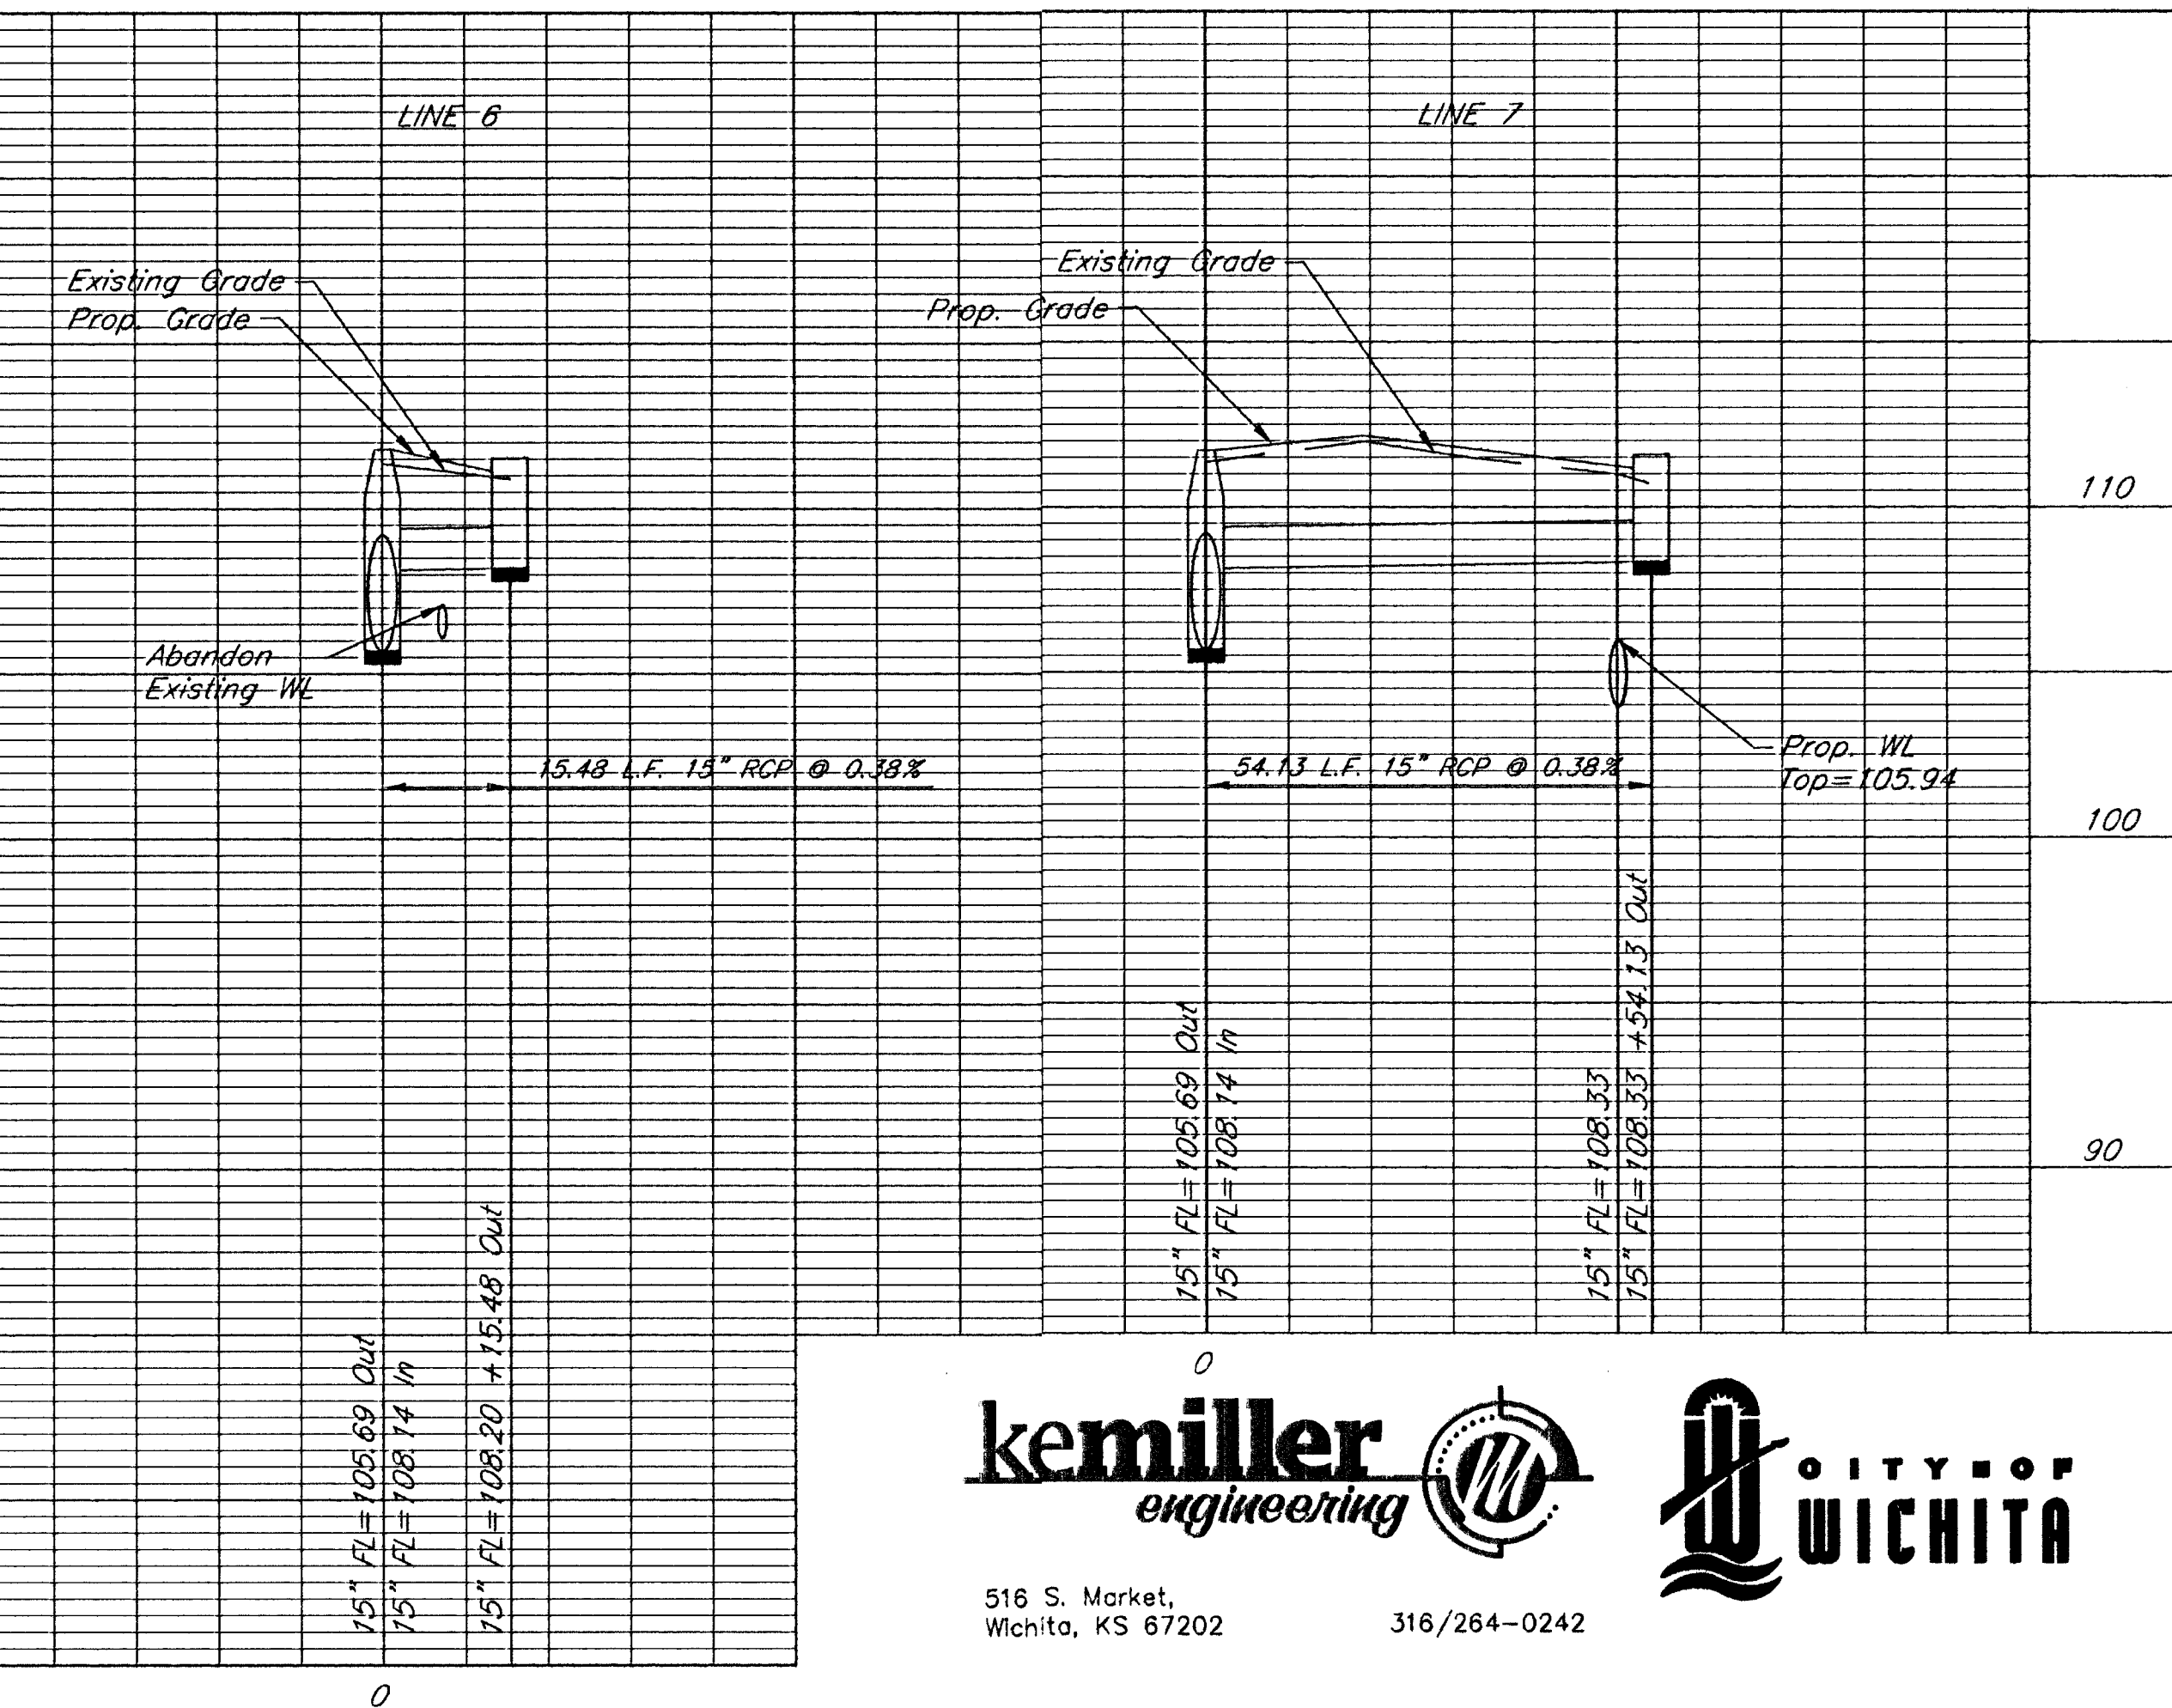
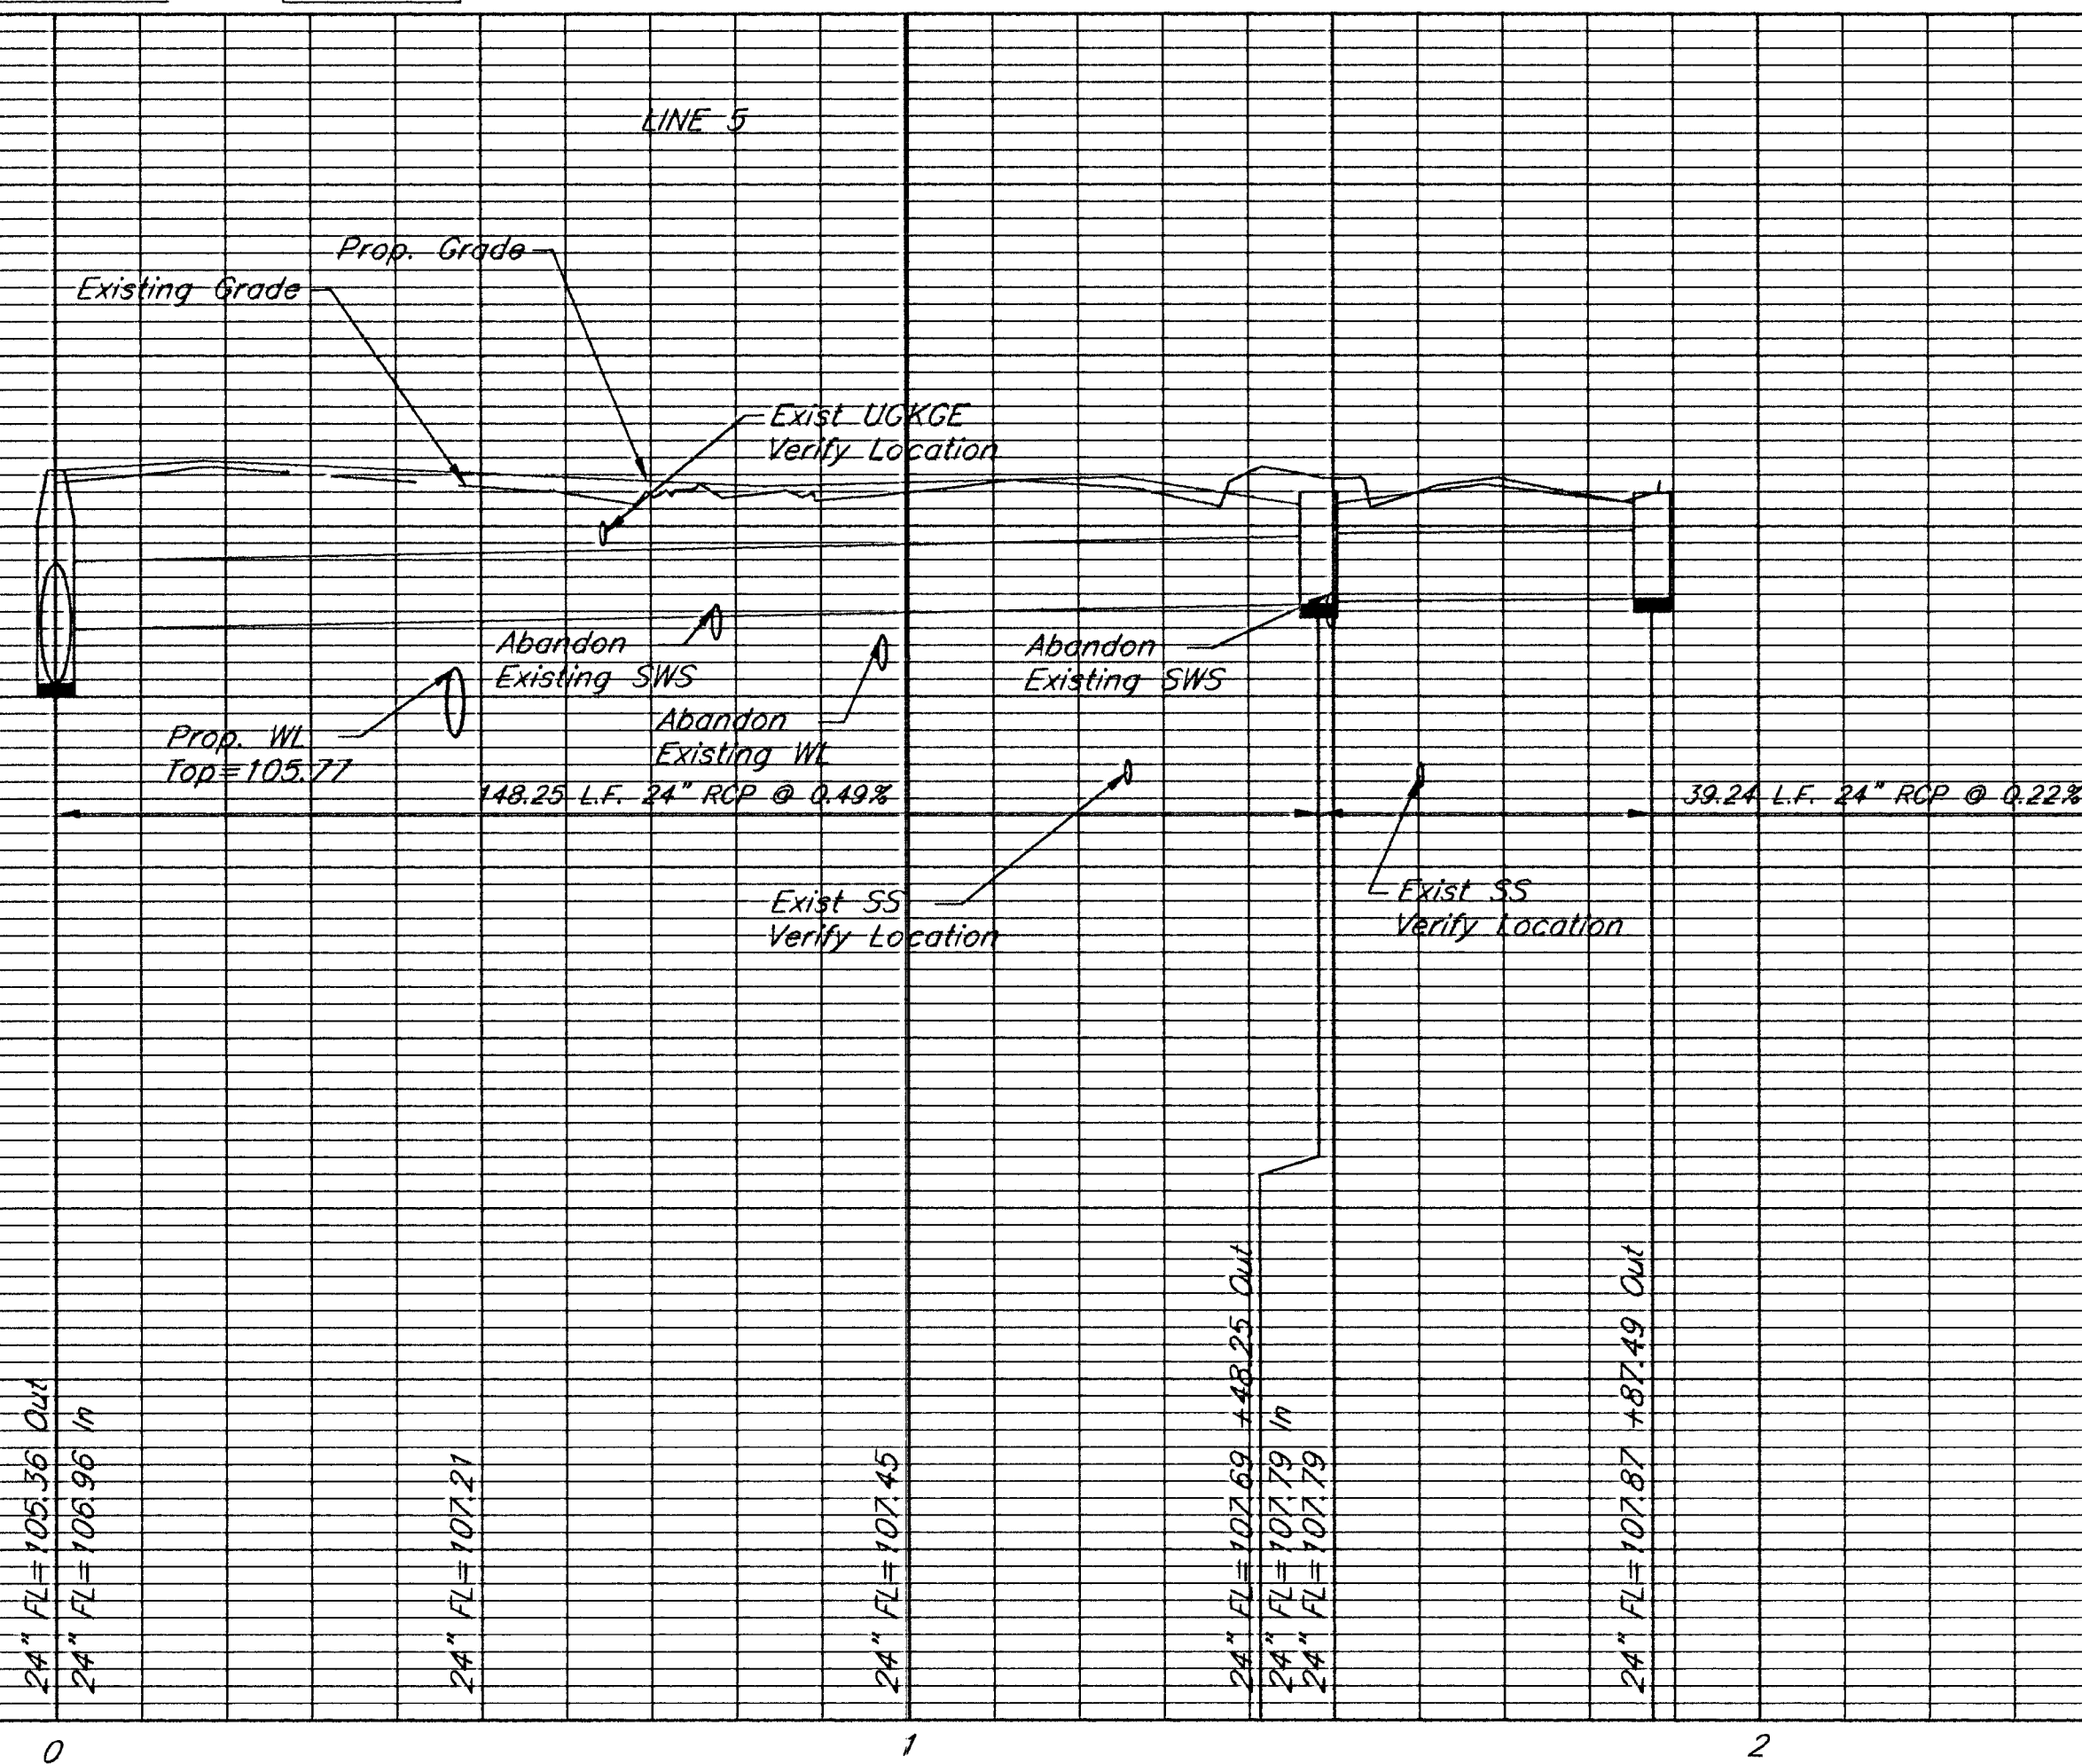


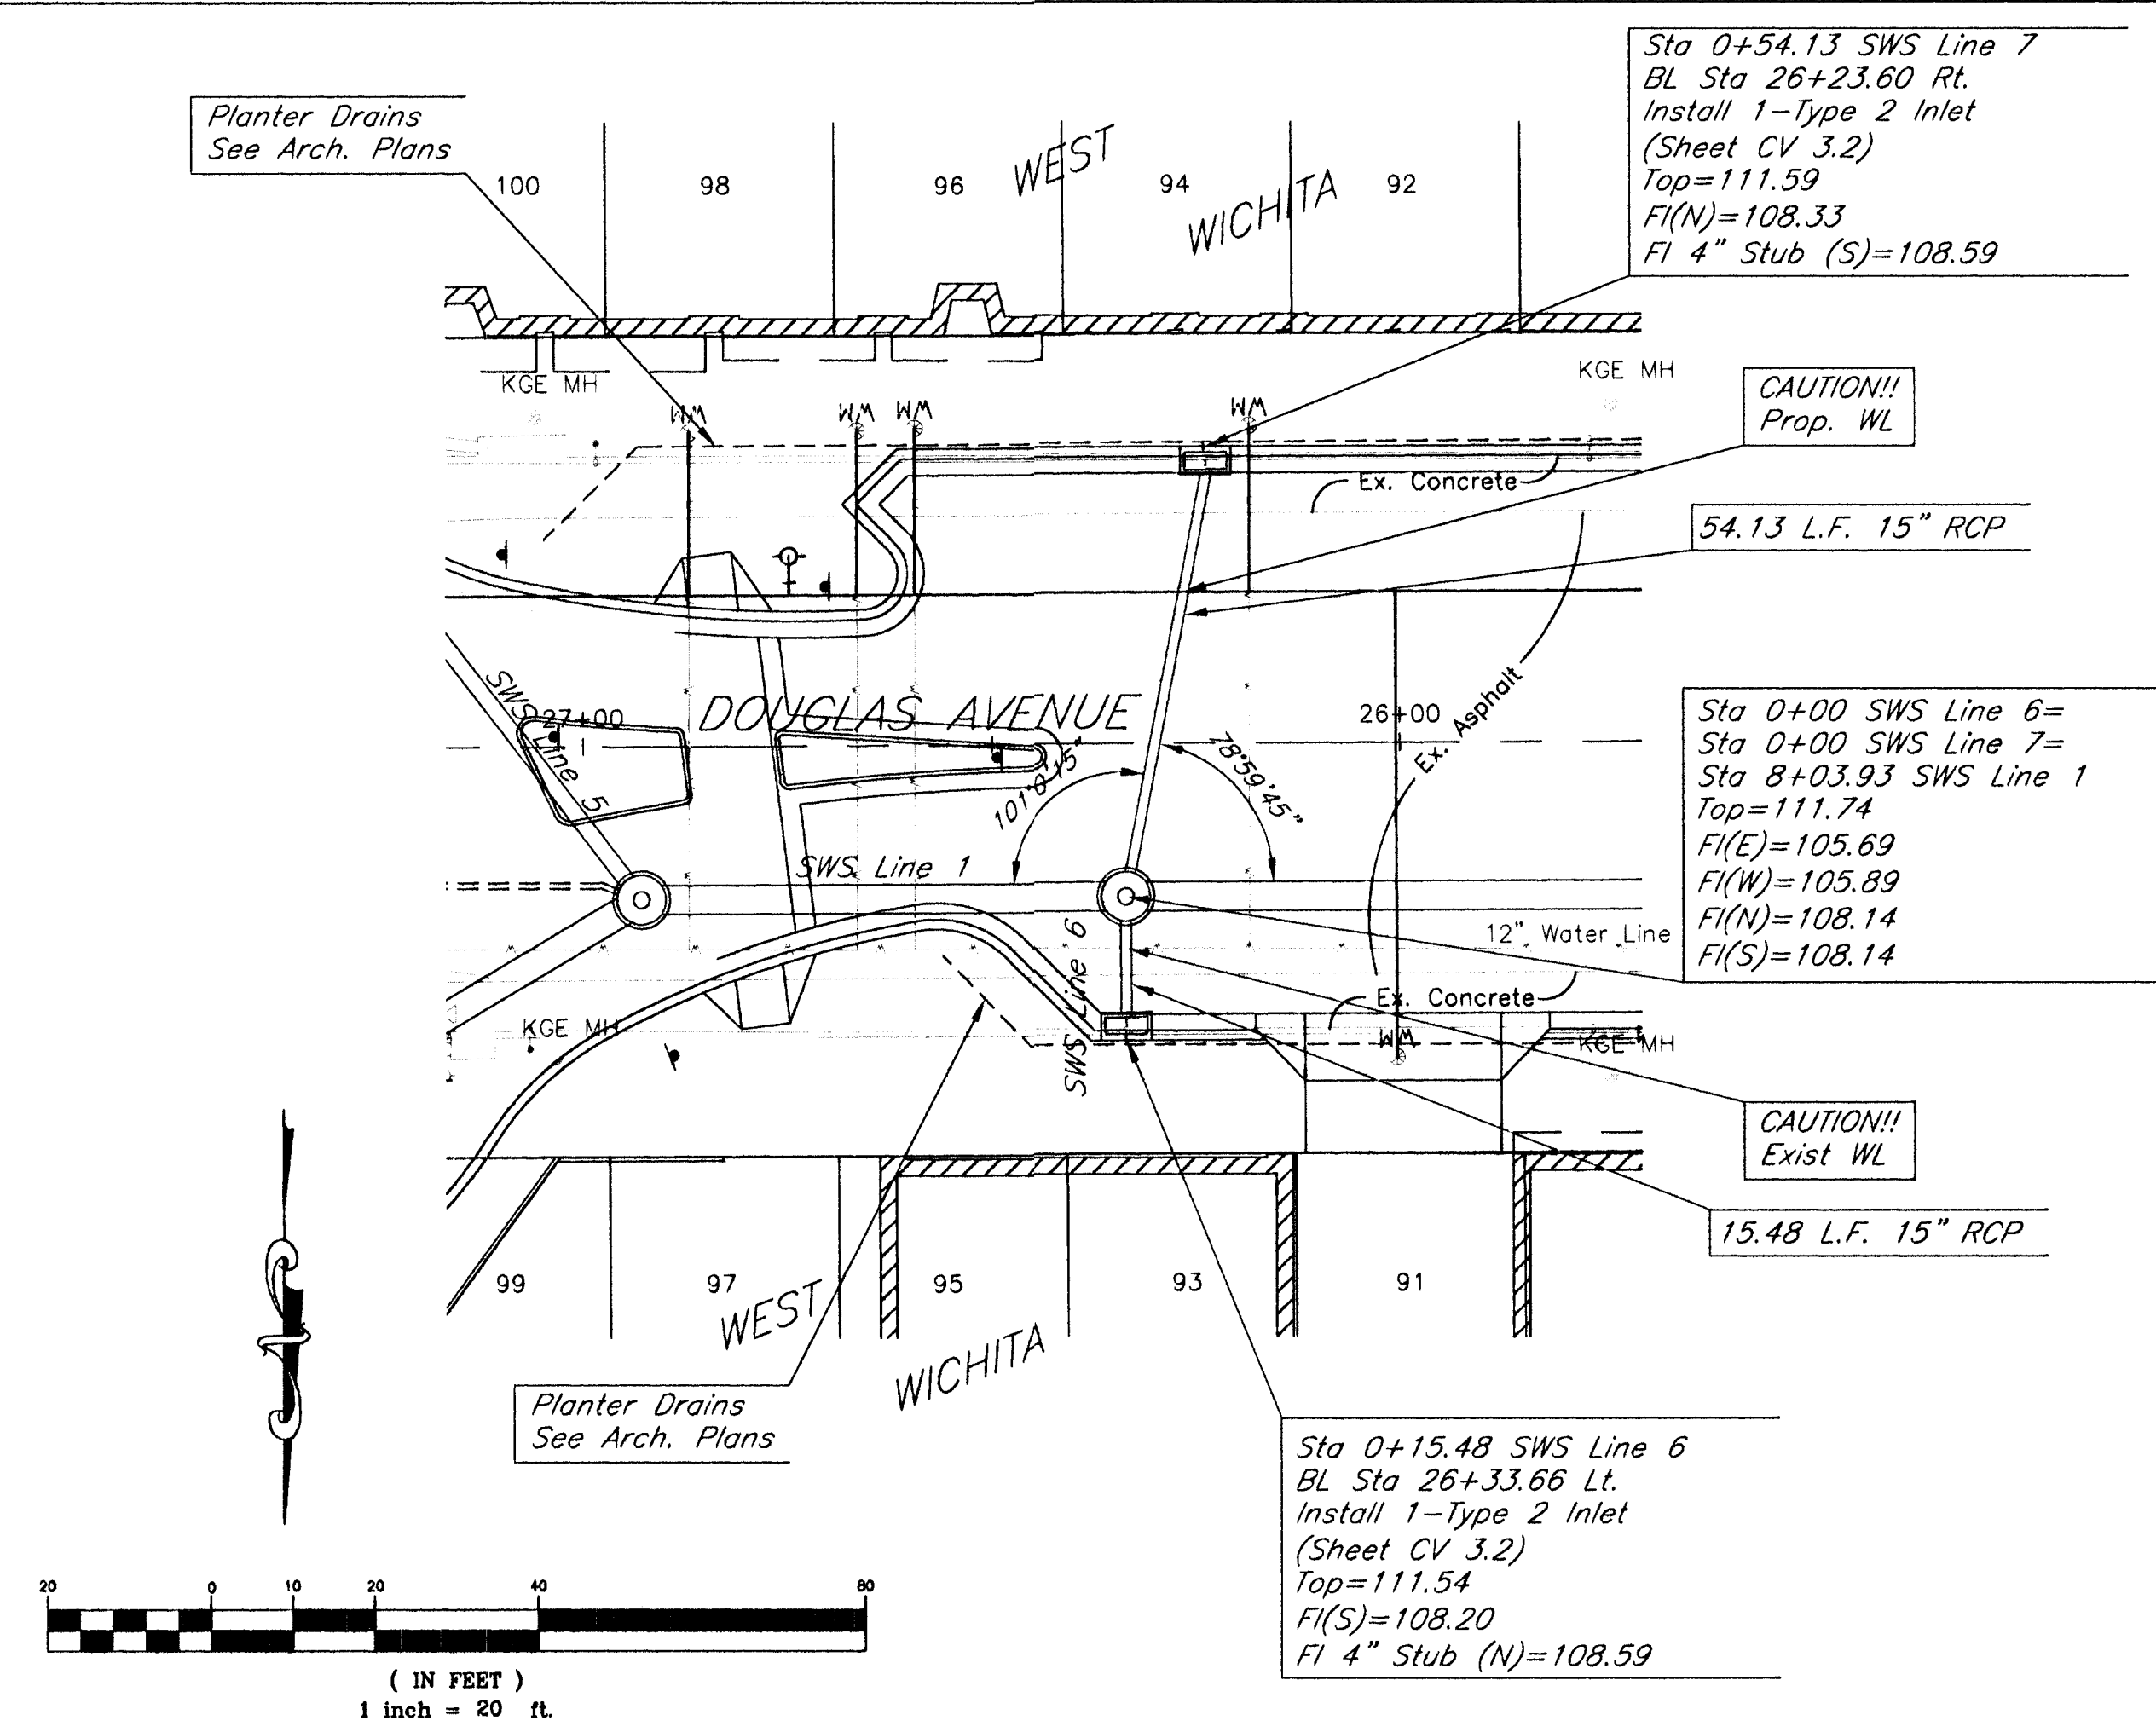

kemiller
engineering

516 S. Market,
Wichita, KS 67202

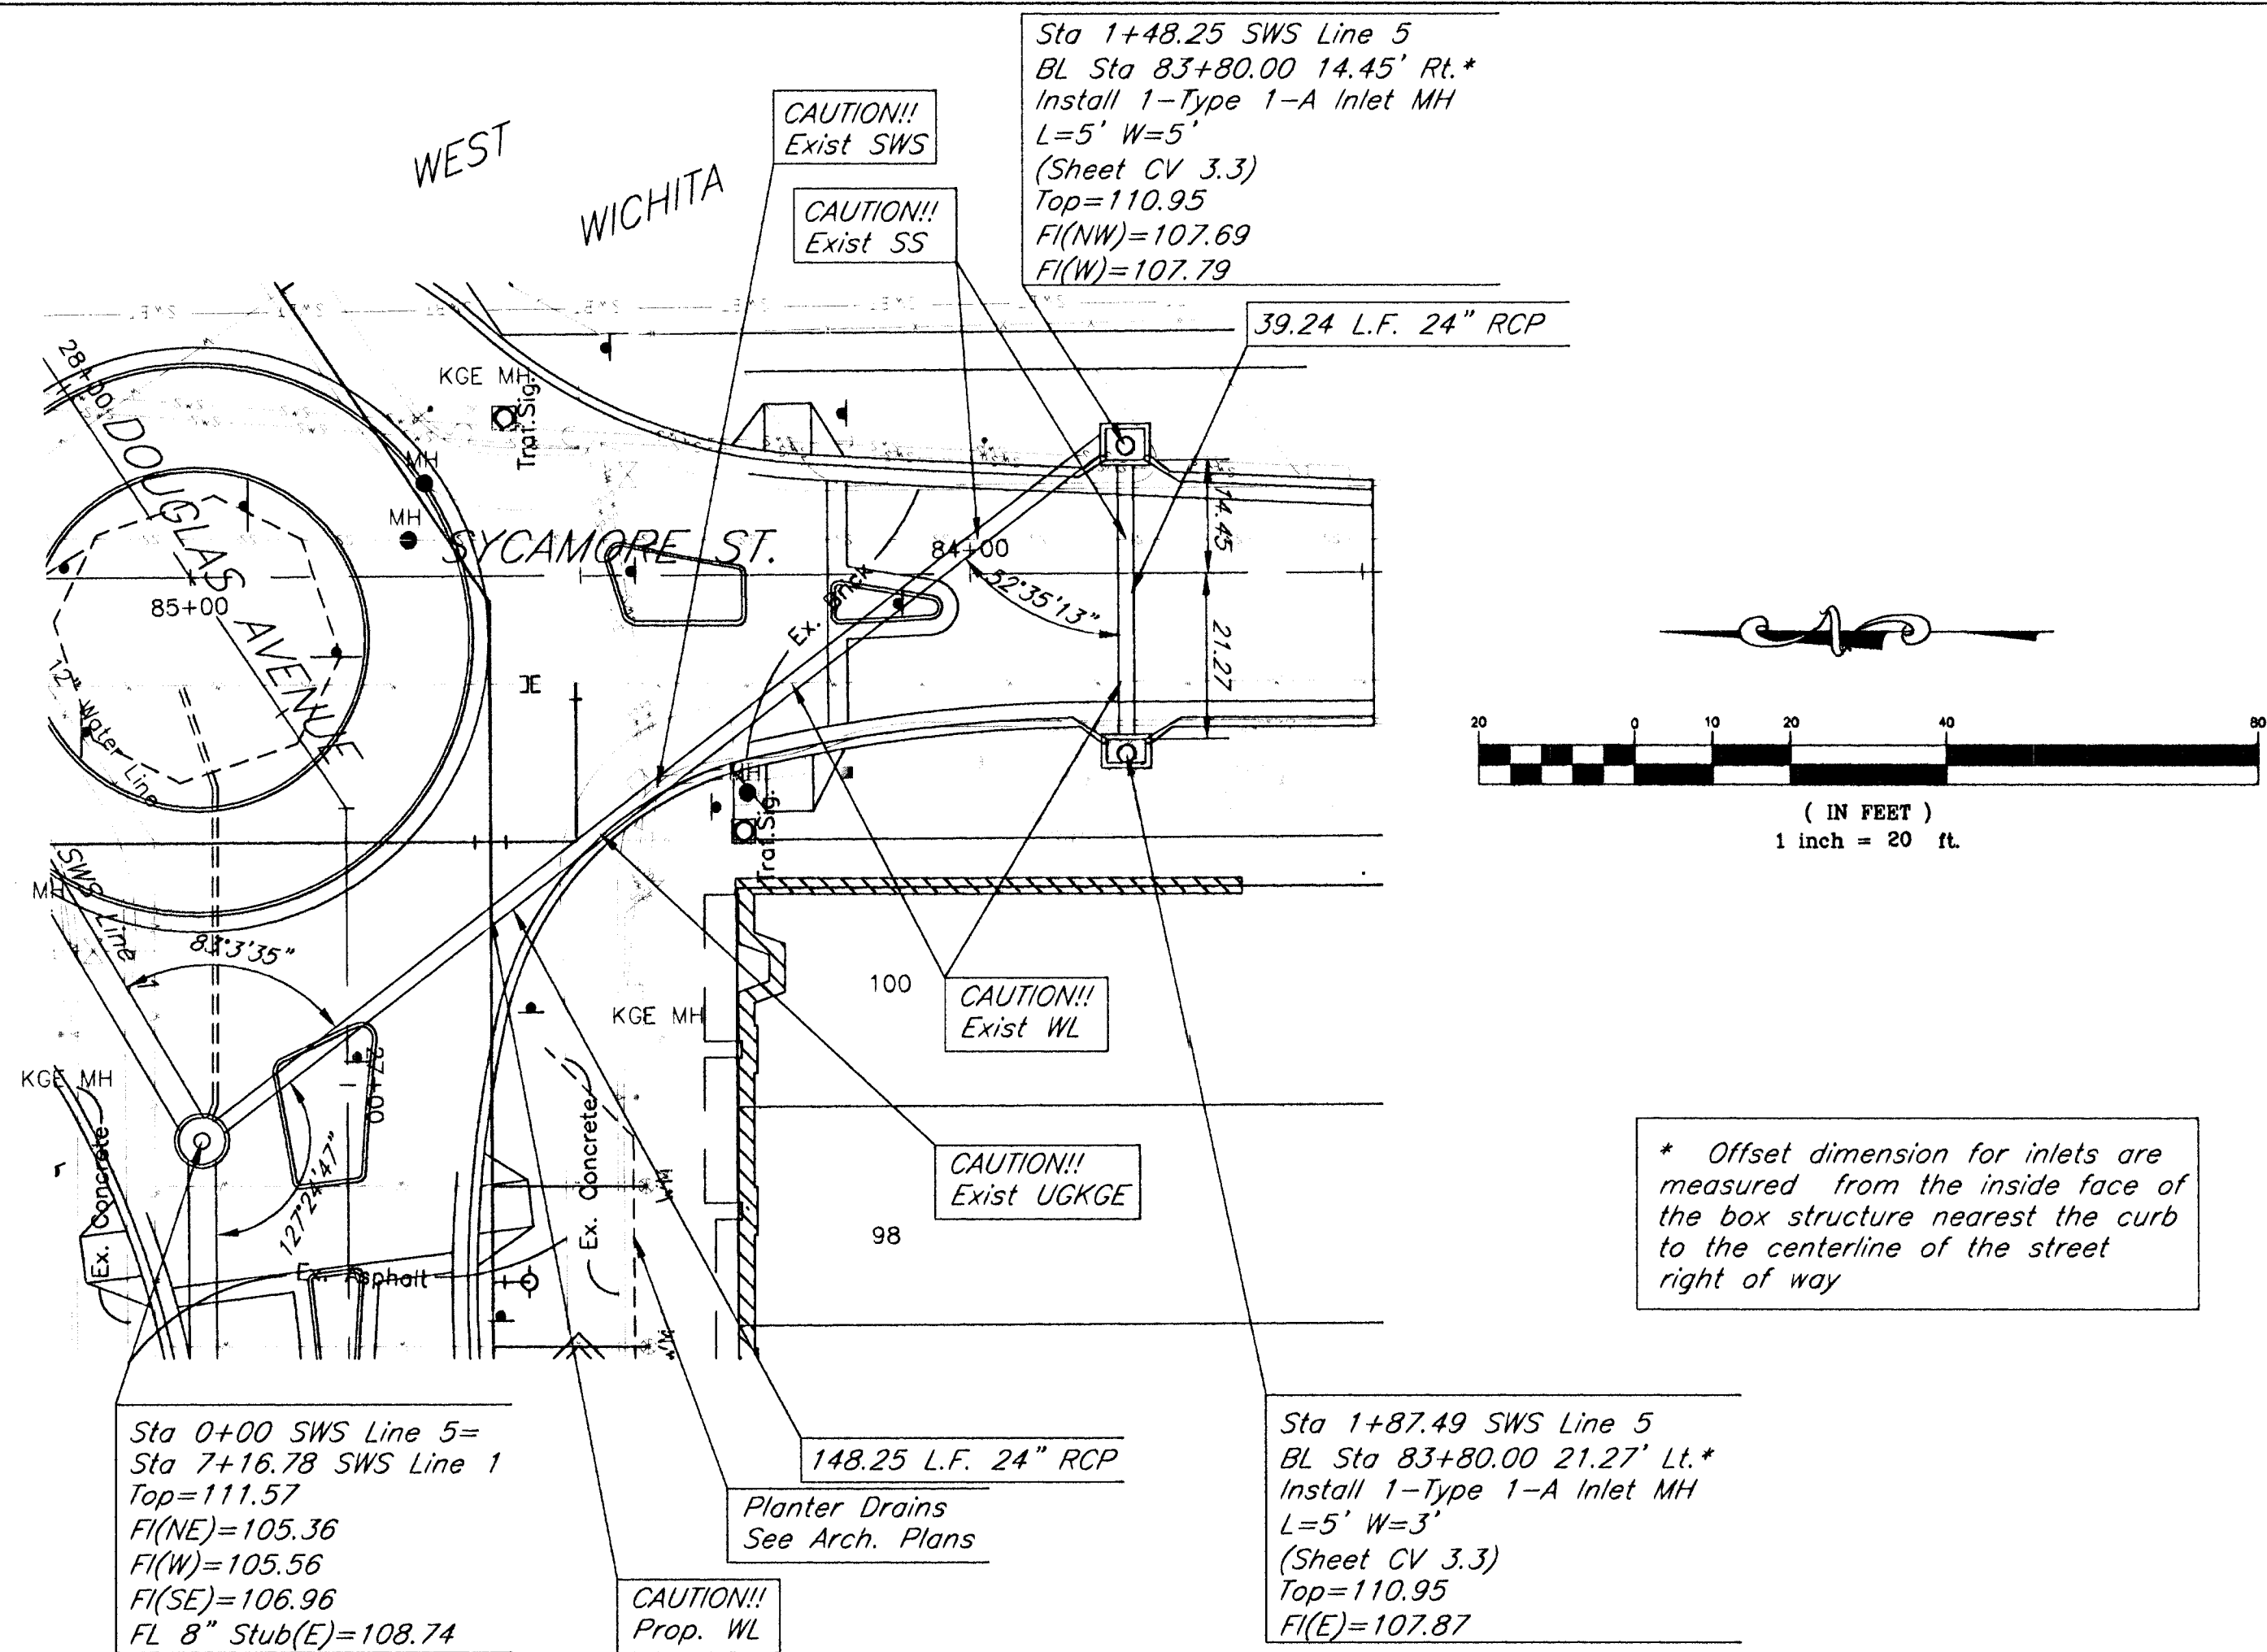

316/264-0242

SWS PLAN 7

WEST DOUGLAS STREETSCAPE
ARKANSAS RIVER TO SENECA
WICHITA, KANSAS

PROJECT NO. 472 83608 OCA: 706846
MVP PROJECT NO. 101008
DATE: August 7, 2002
REVISED: August 30, 2002

SHEET
CV 2.7



ARCHITECTS • PLANNERS • LANDSCAPE ARCHITECTS
25 S. WASHINGTON WICHITA, KANSAS 67202
P.O. BOX 346 WICHITA, KANSAS 67202
TEL: 316/264-0242 FAX: 316/264-0246

MCCLUGGAGE VAN SICKLE & PERRY