




16+82.82

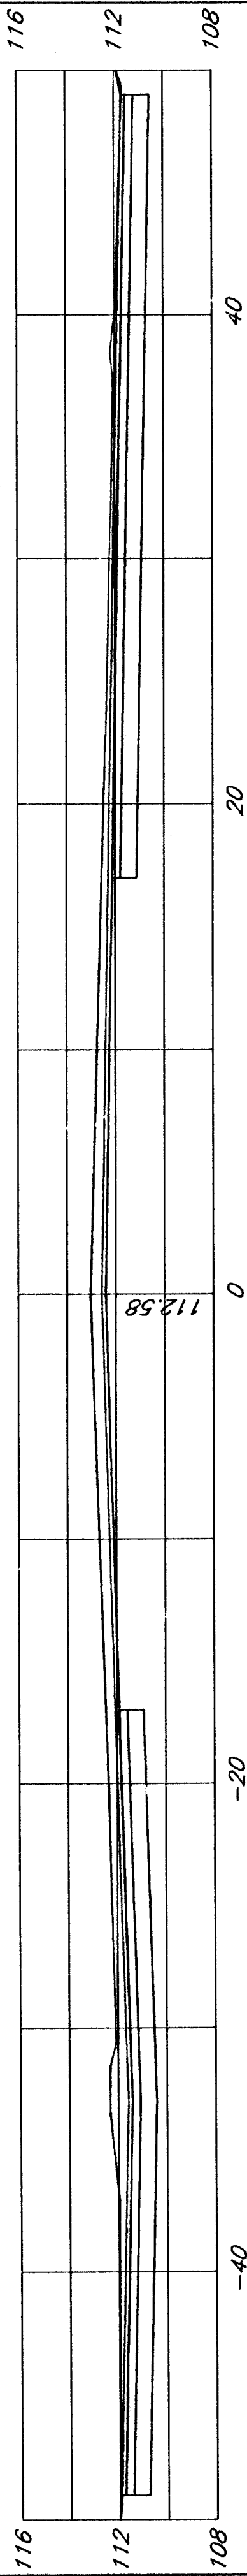


16+50.32

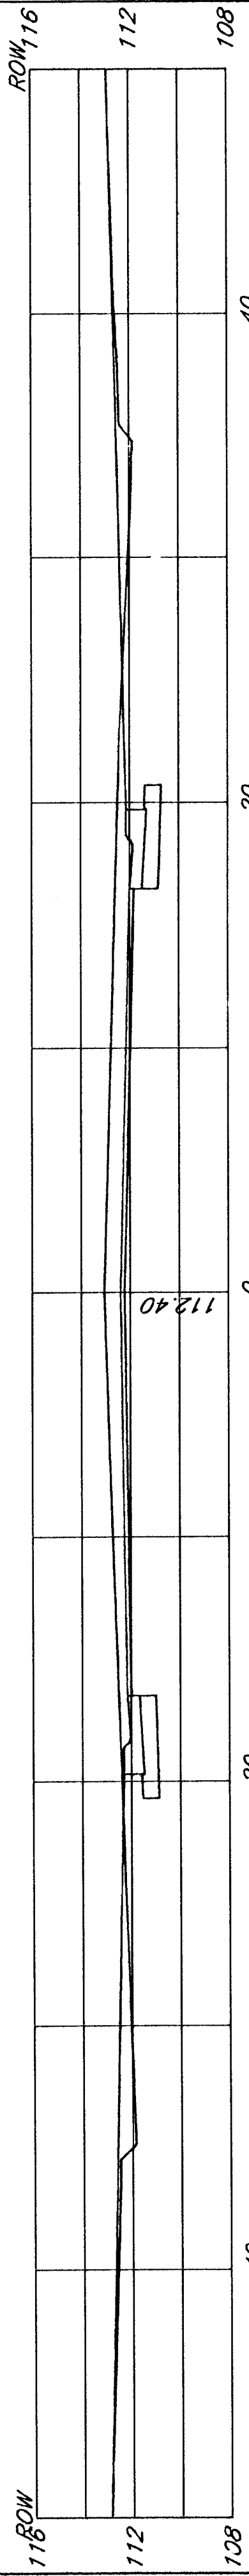


16+50

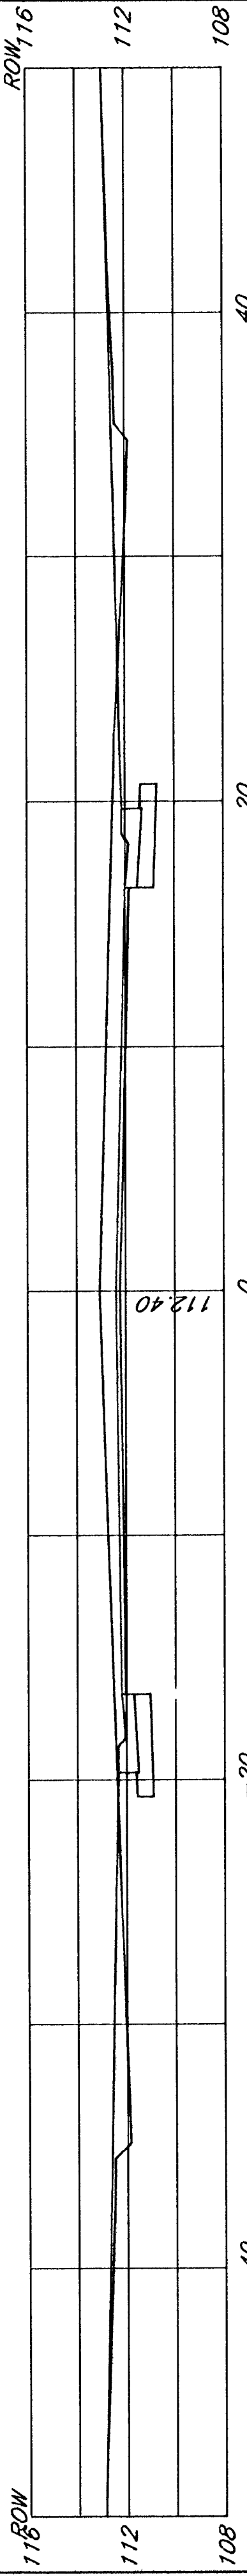


16+00

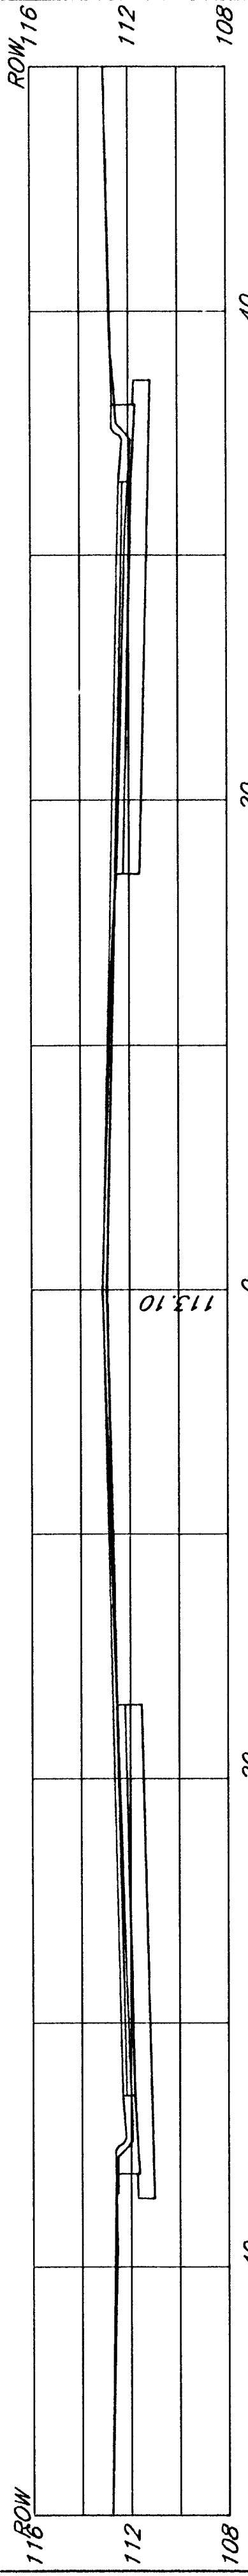


15+50

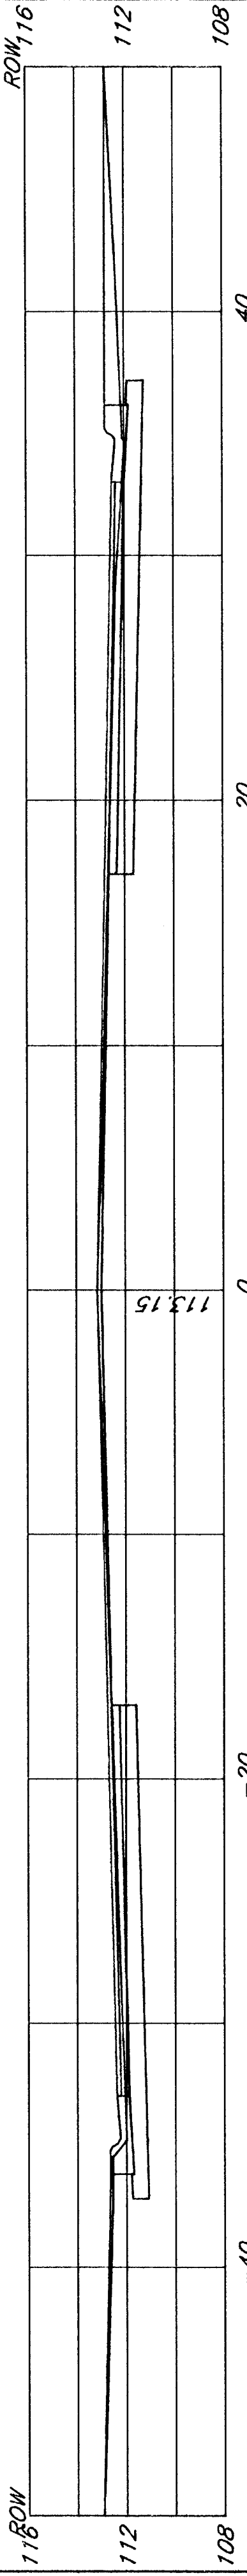


15+00

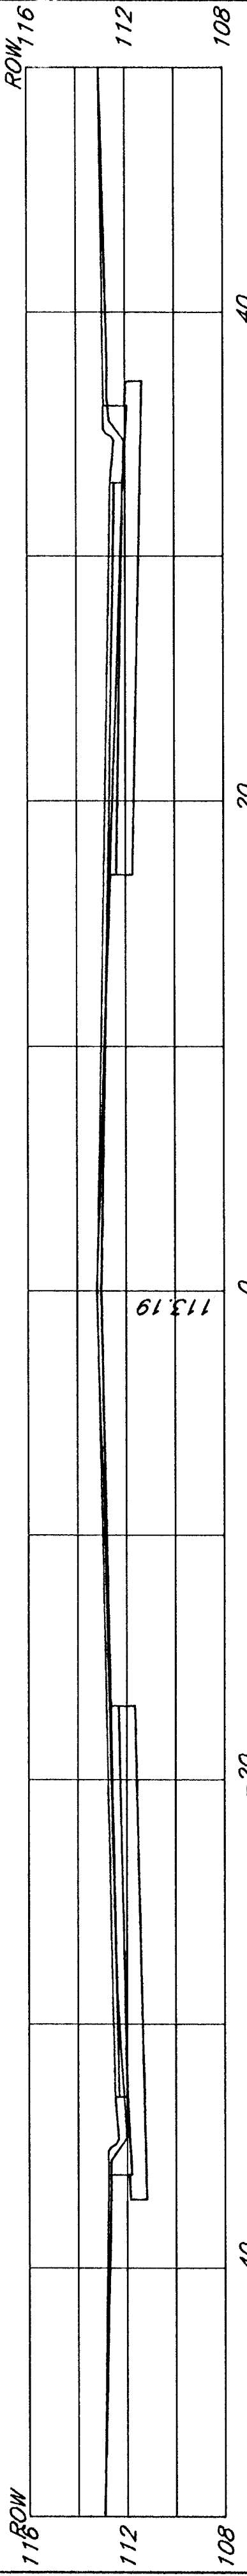


14+50

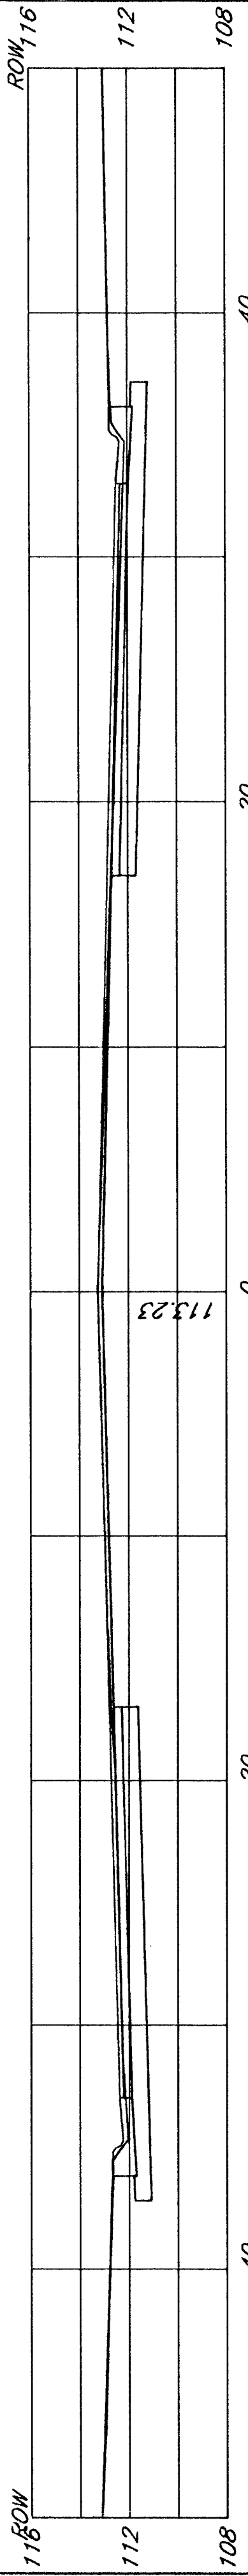


14+00

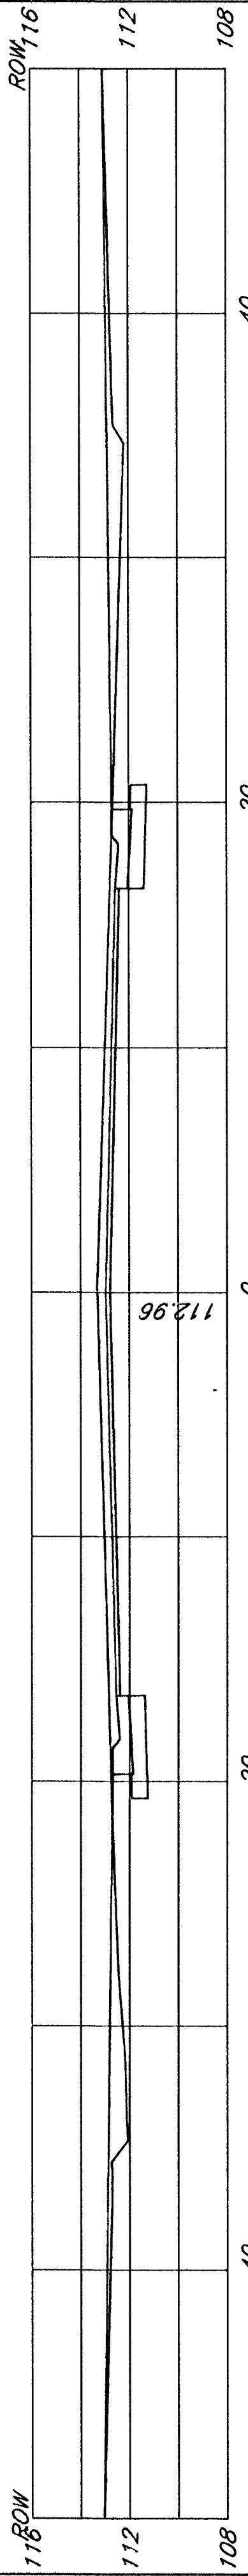

13+96.50

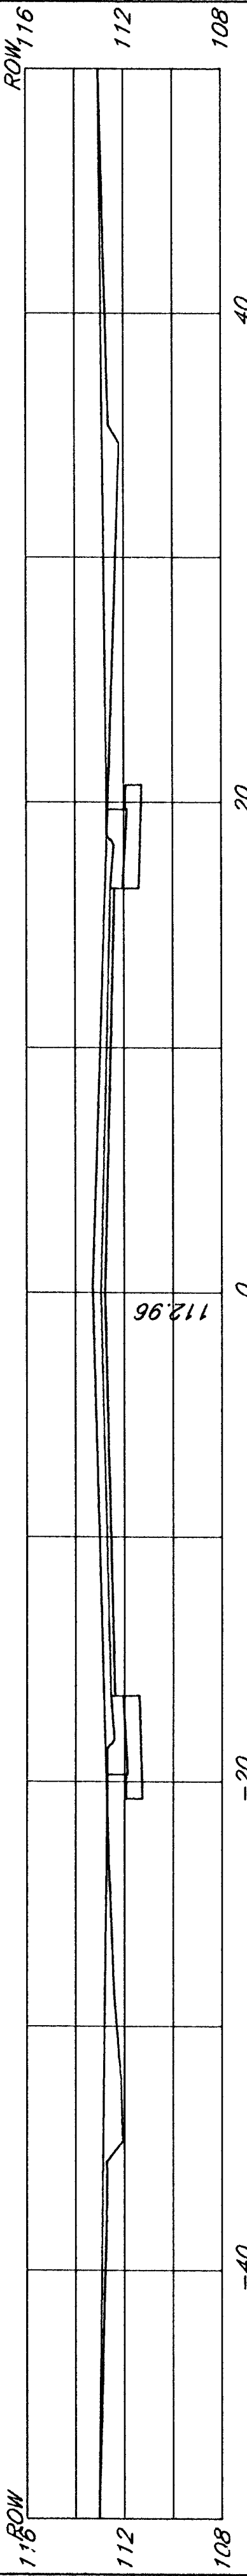

13+64

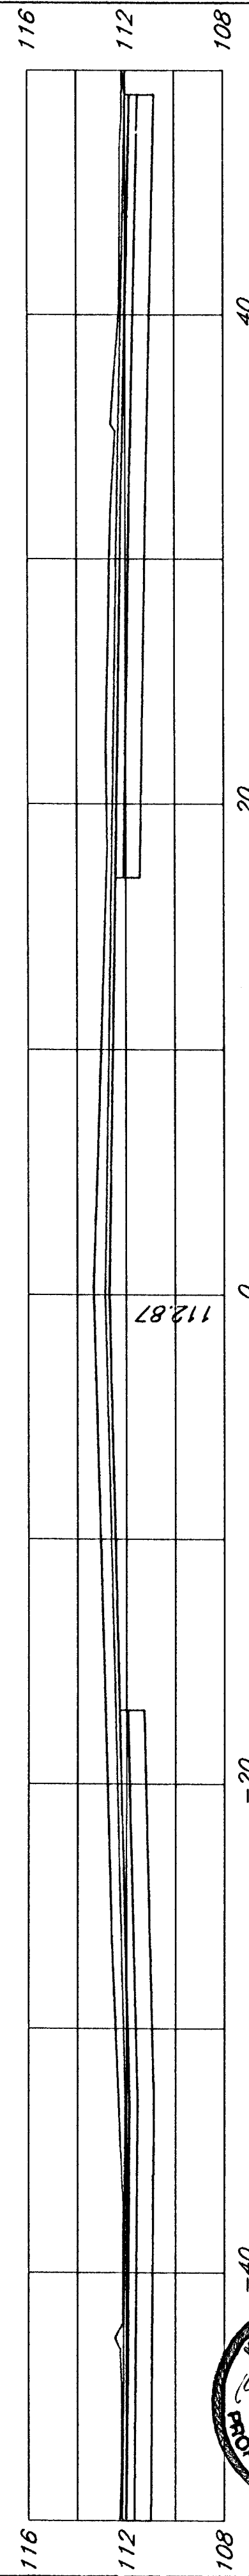

kemiller
engineering



516 S. Market
Wichita, KS 67202
316/264-0242

Cross Sections

PROJECT NO. 472 83608 OCA: 706846
MVP PROJECT NO. 101008
DATE: August 7, 2002
REVISED:

WEST DOUGLAS STREETSCAPE
ARKANSAS RIVER TO SENECA
WICHITA, KANSAS

CV 5.2

SHEET

ARCHITECTS • PLANNERS • LANDSCAPE ARCHITECTS
201 S. WASHINGTON WICHITA, KANSAS 67202
P.O. BOX 386 WICHITA, KANSAS 67201
TEL: 316/264-0242 FAX: 316/264-0246



MCCLUGGAGE VAN SICKLE & PERRY