
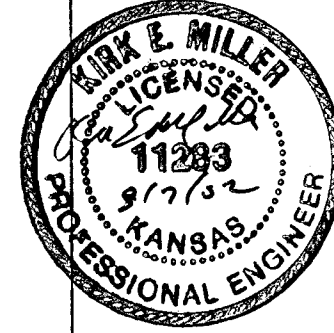
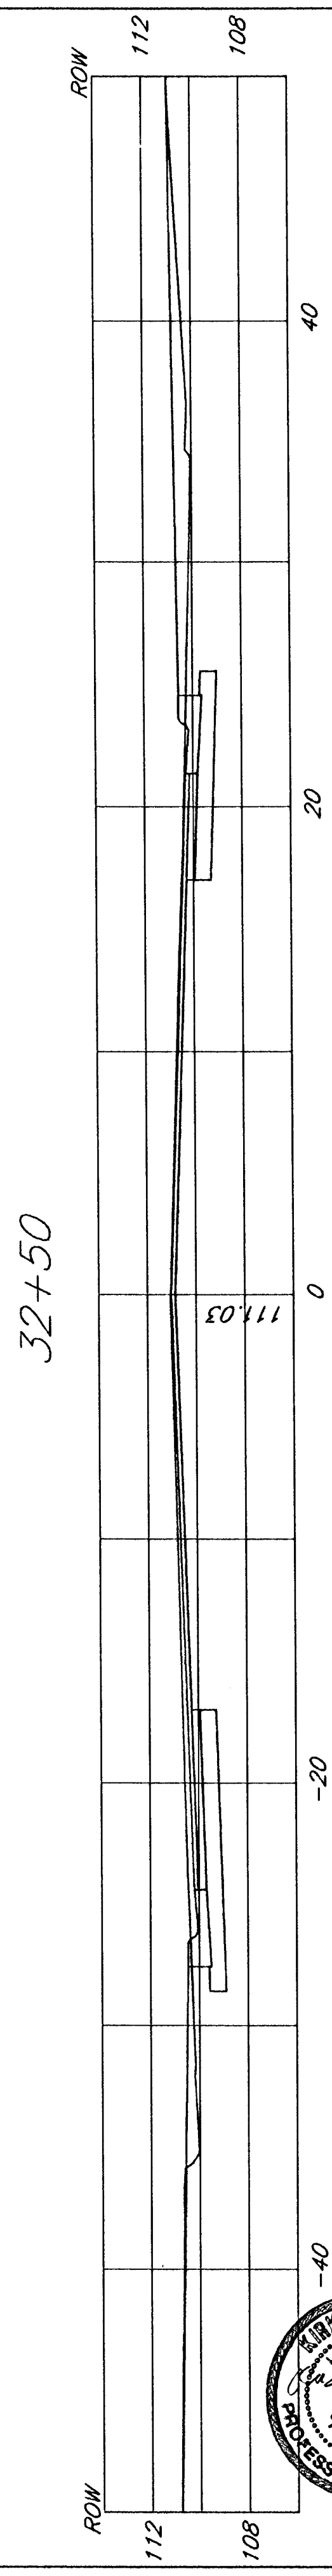
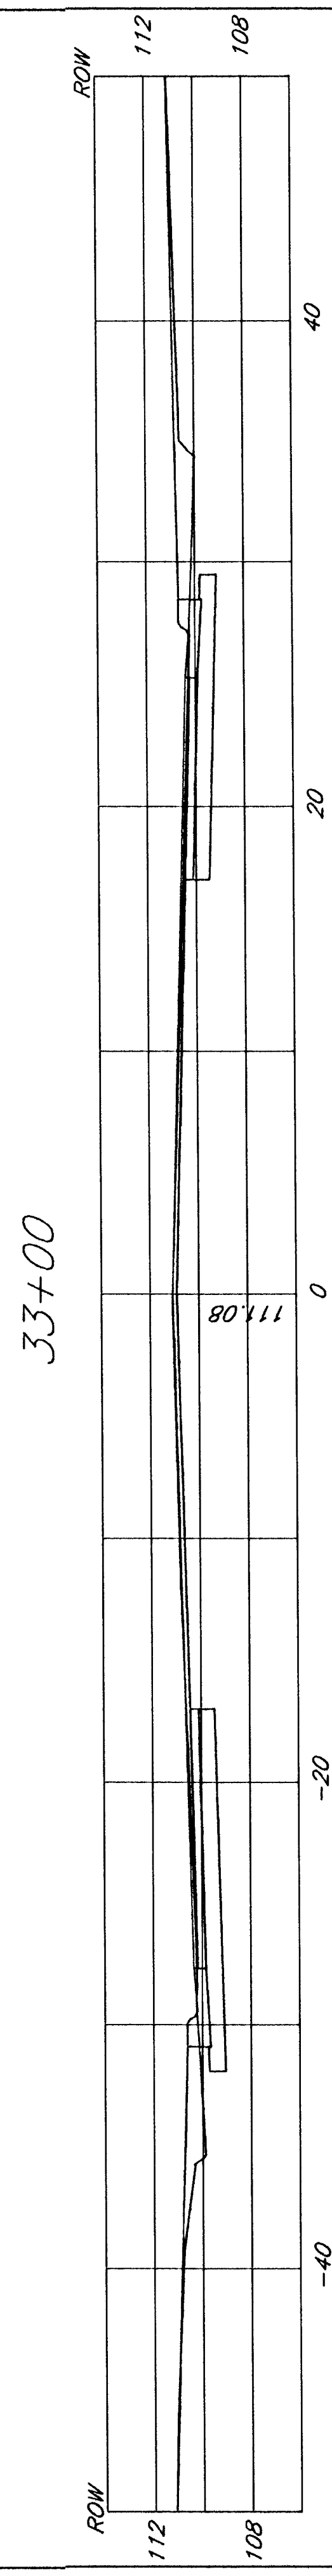
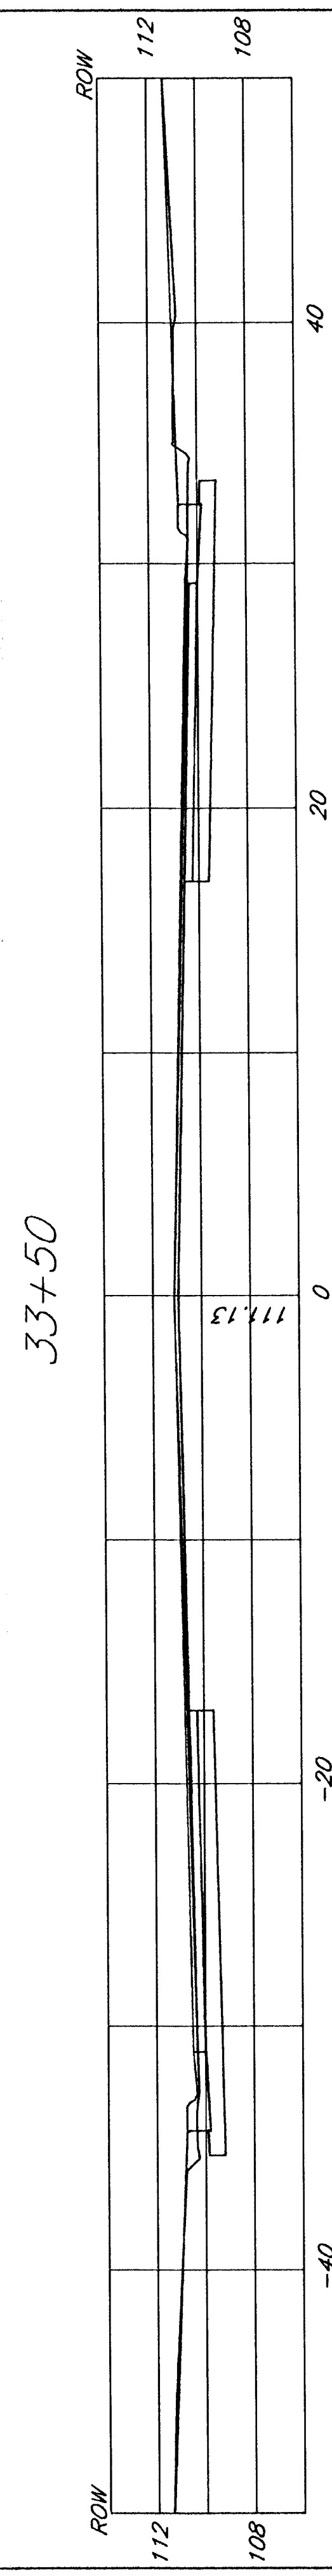
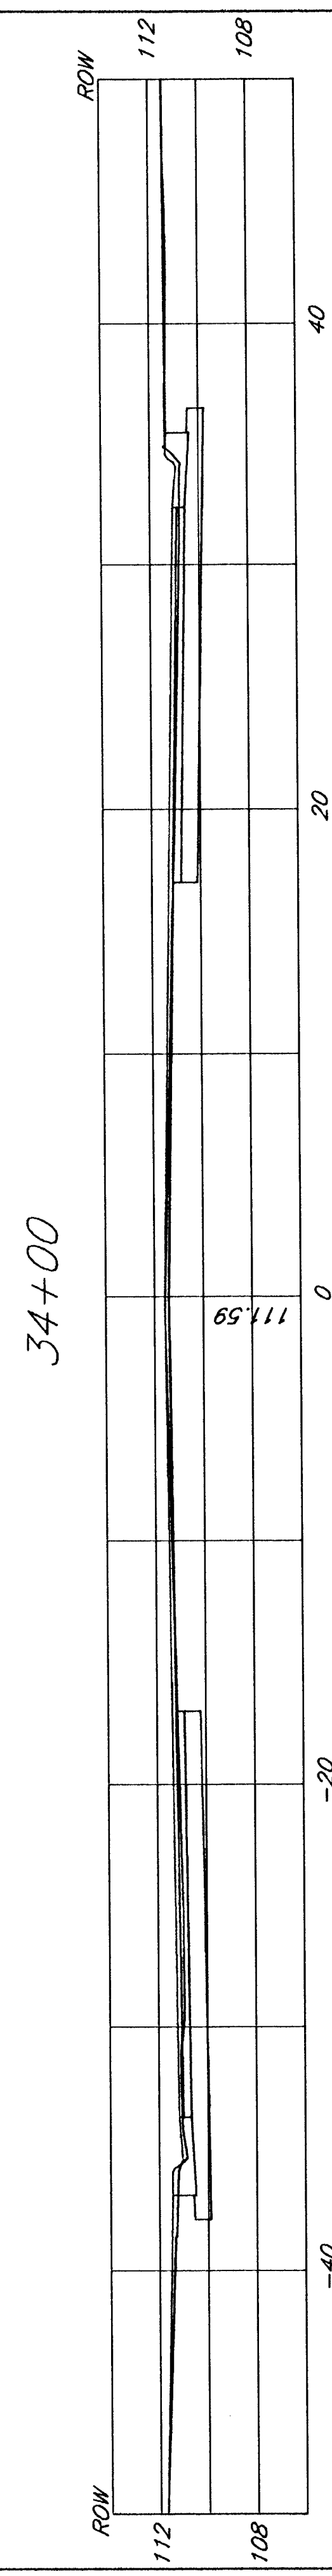


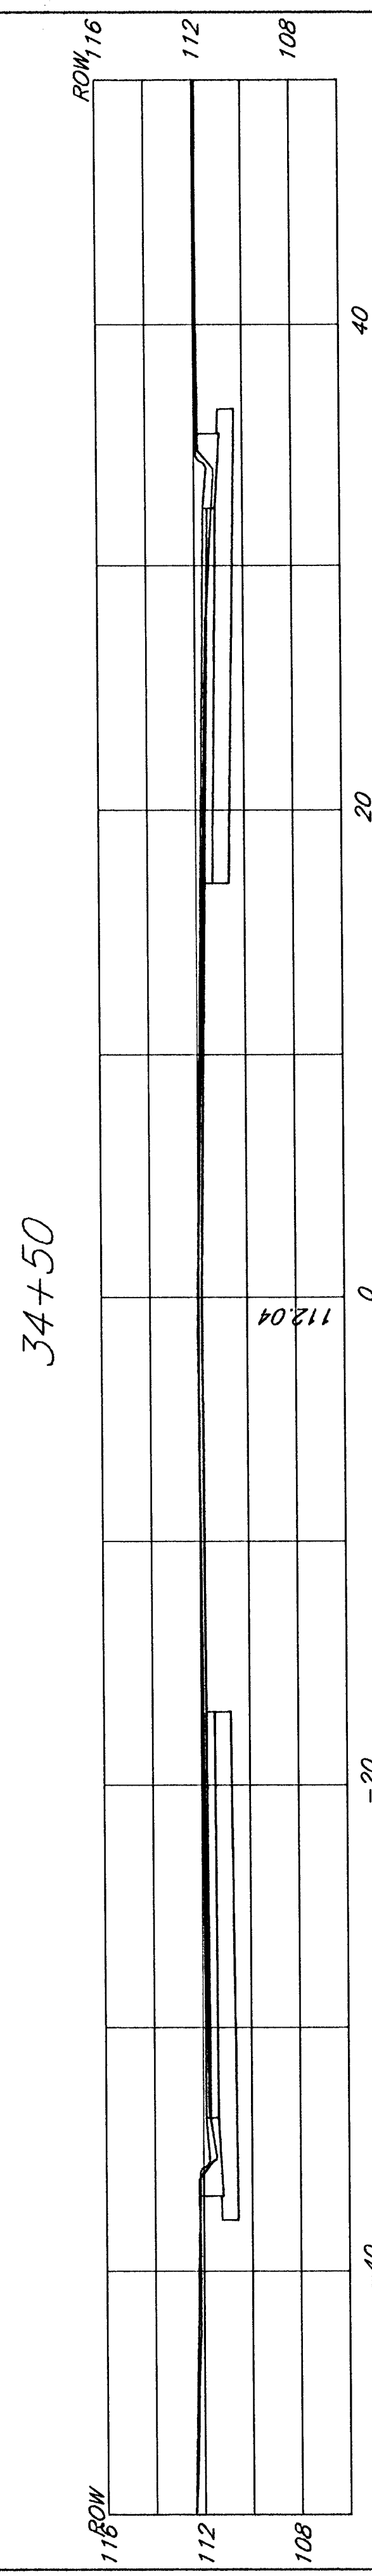

516 S. Market,
Wichita, KS 67202
316/264-0242

Cross Sections

PROJECT NO. 472 83608 **OCA:** 706846
MVP PROJECT NO. 101008
DATE: August 7, 2002
REVISED:

WEST DOUGLAS STREETSCAPE
ARKANSAS RIVER TO SENECA
WICHITA, KANSAS

SHEET

CV 5.8



MCCLUGGAGE VAN SICKLE & PERRY