




87+97.04

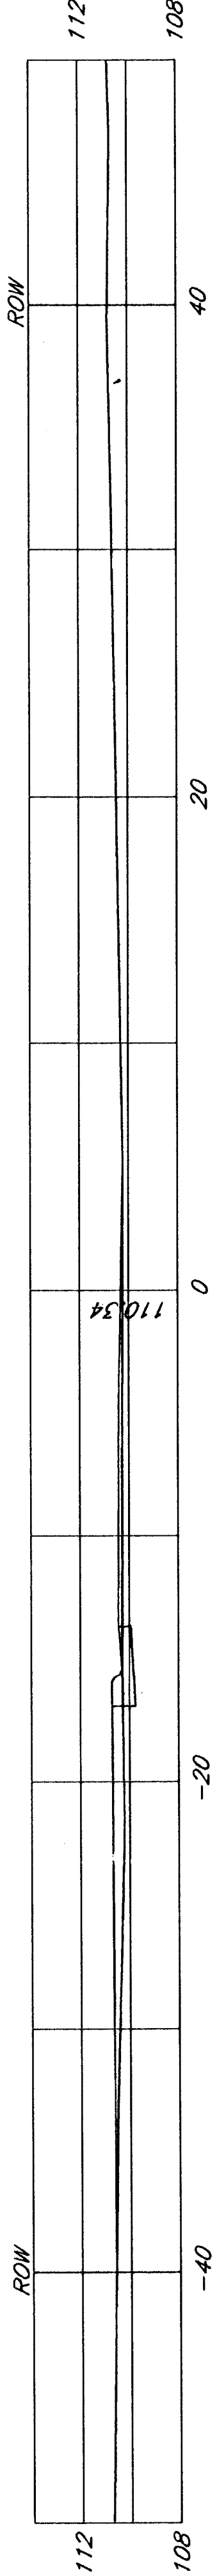


87+50

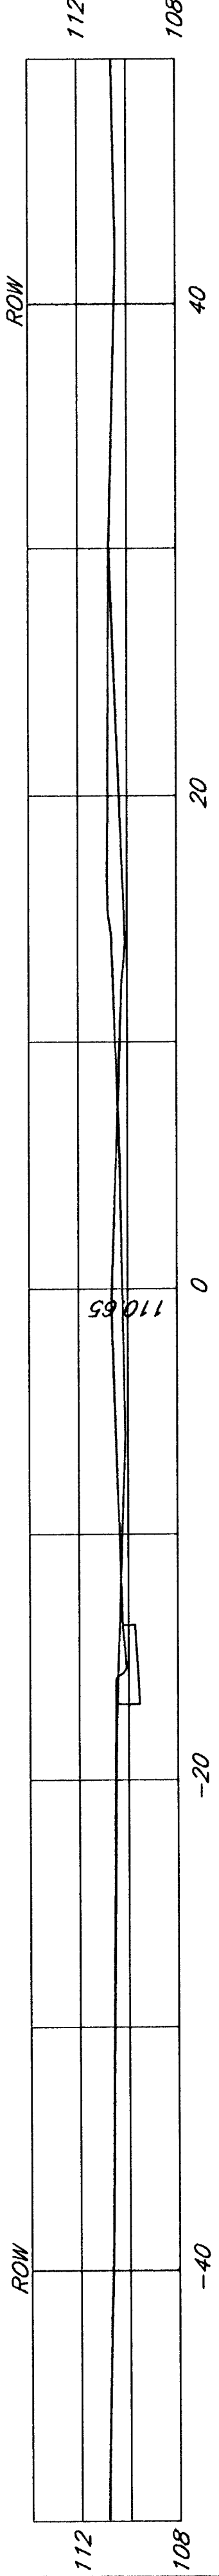


87+00

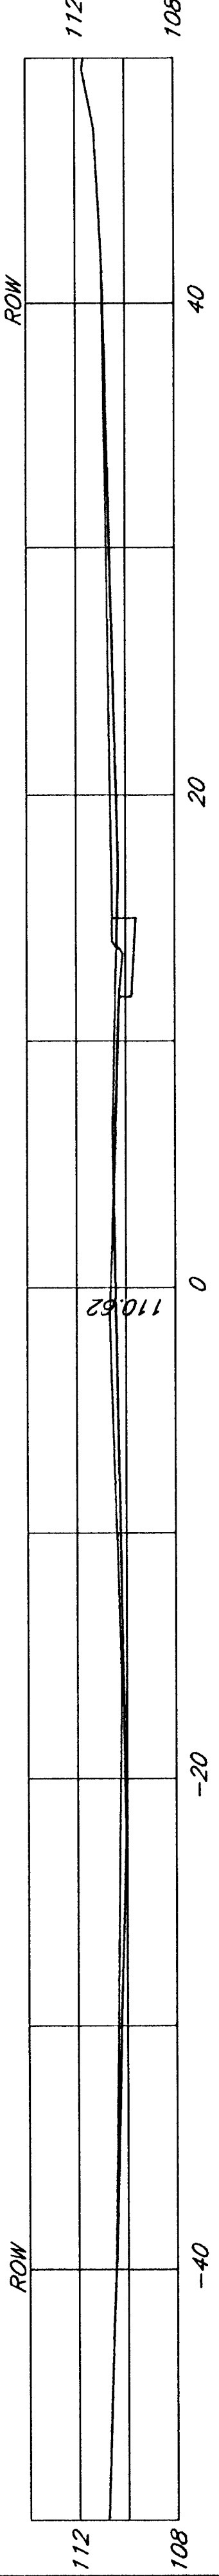


86+50

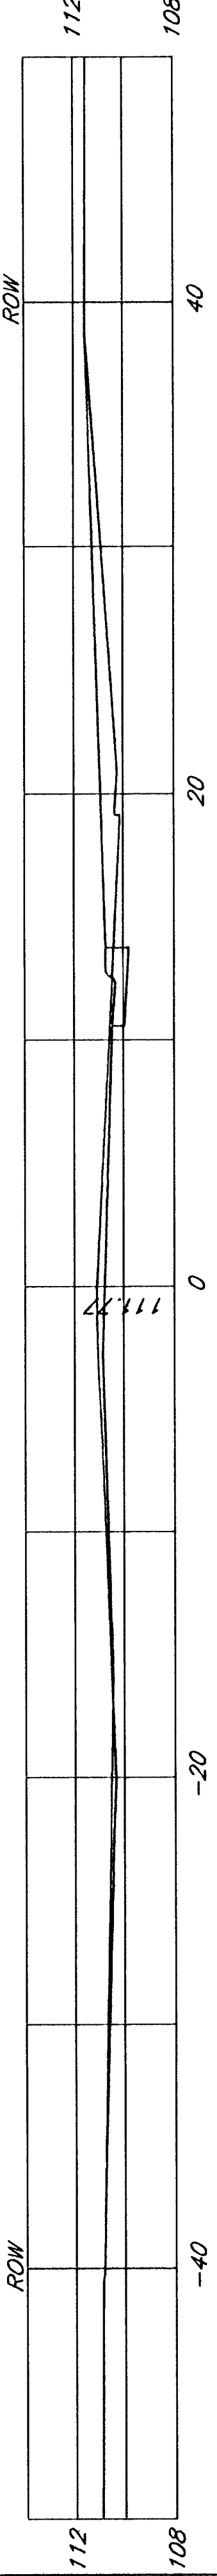


86+00

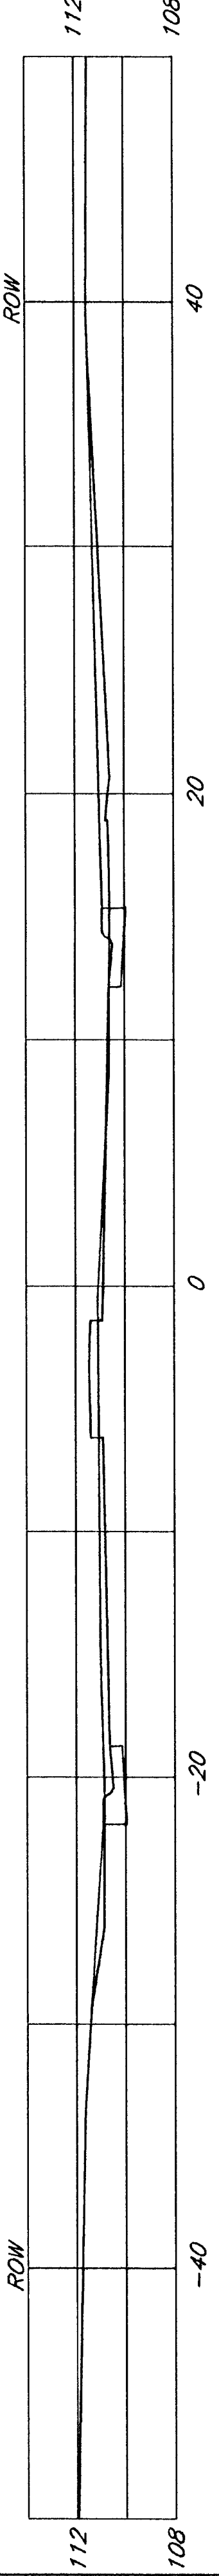


85+50

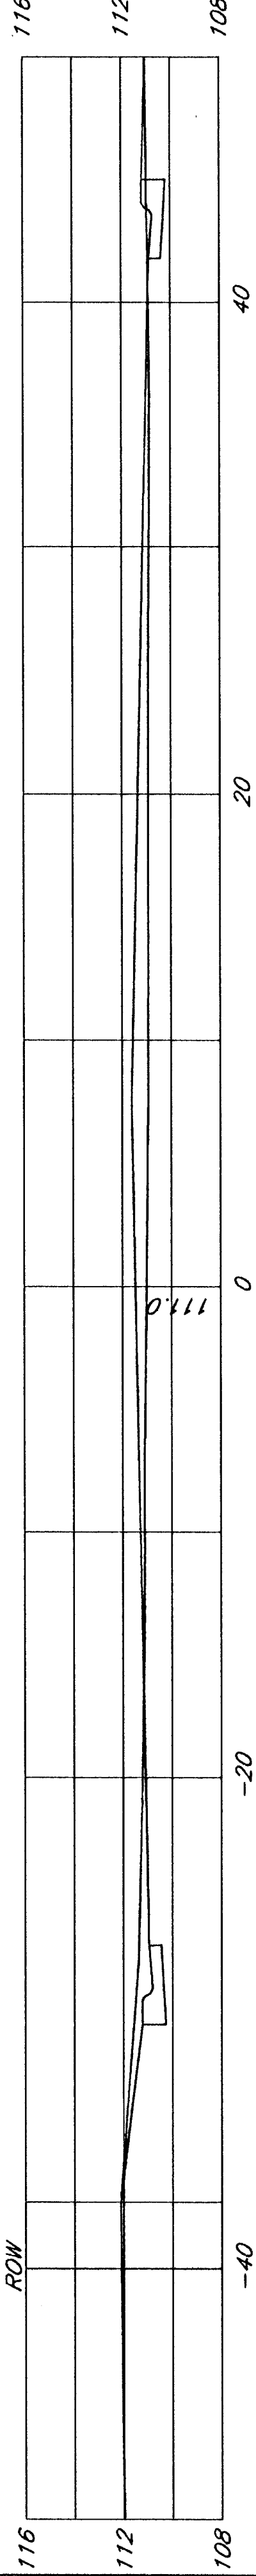


85+00

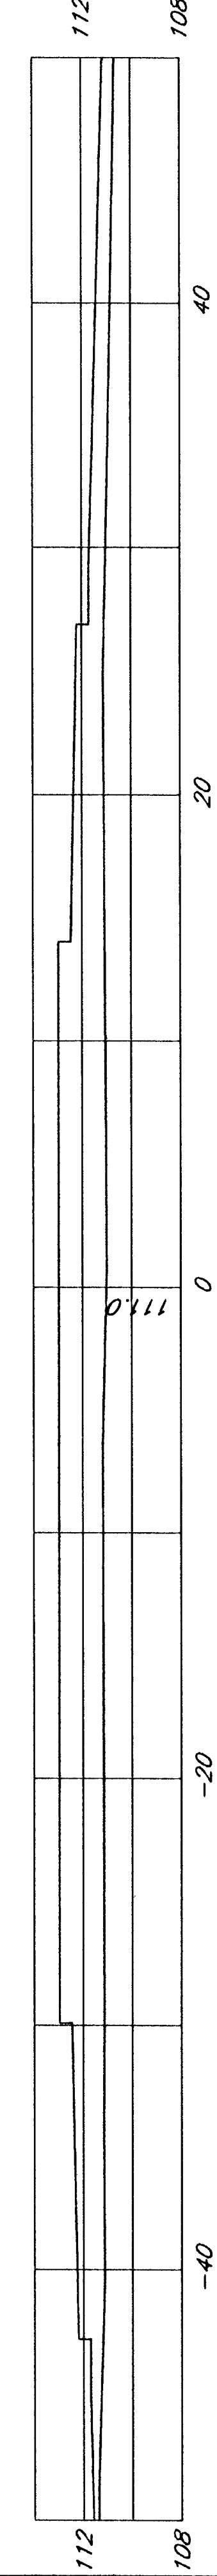


84+50

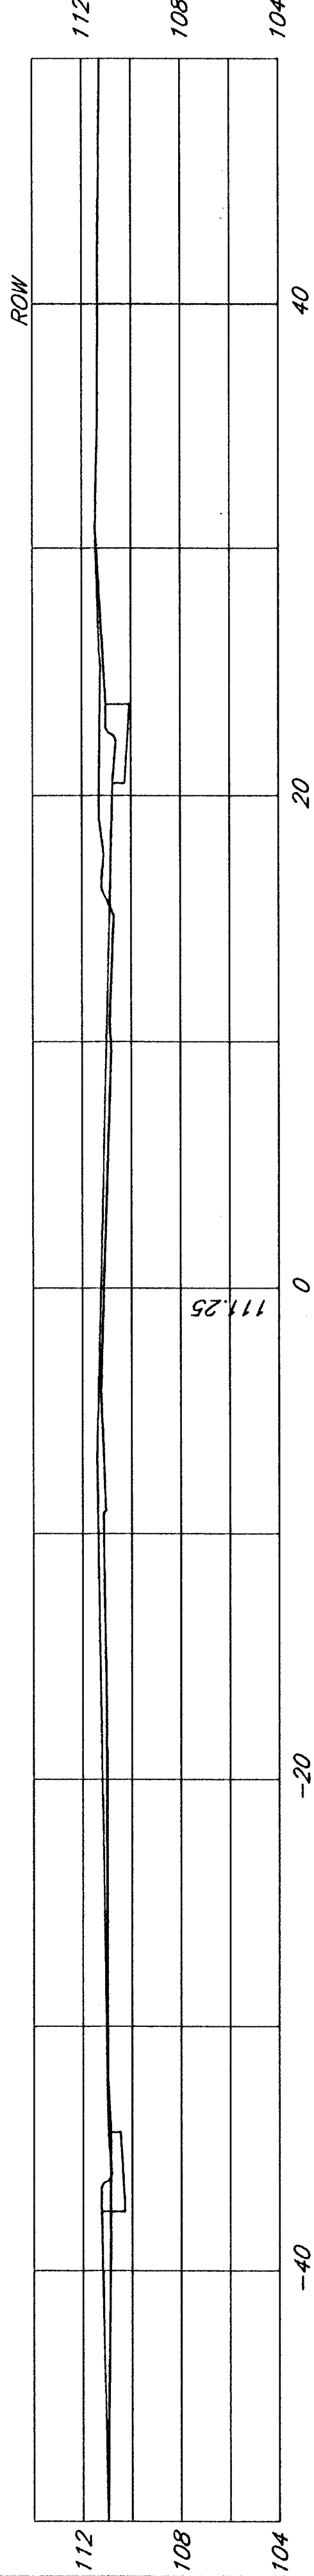



84+00

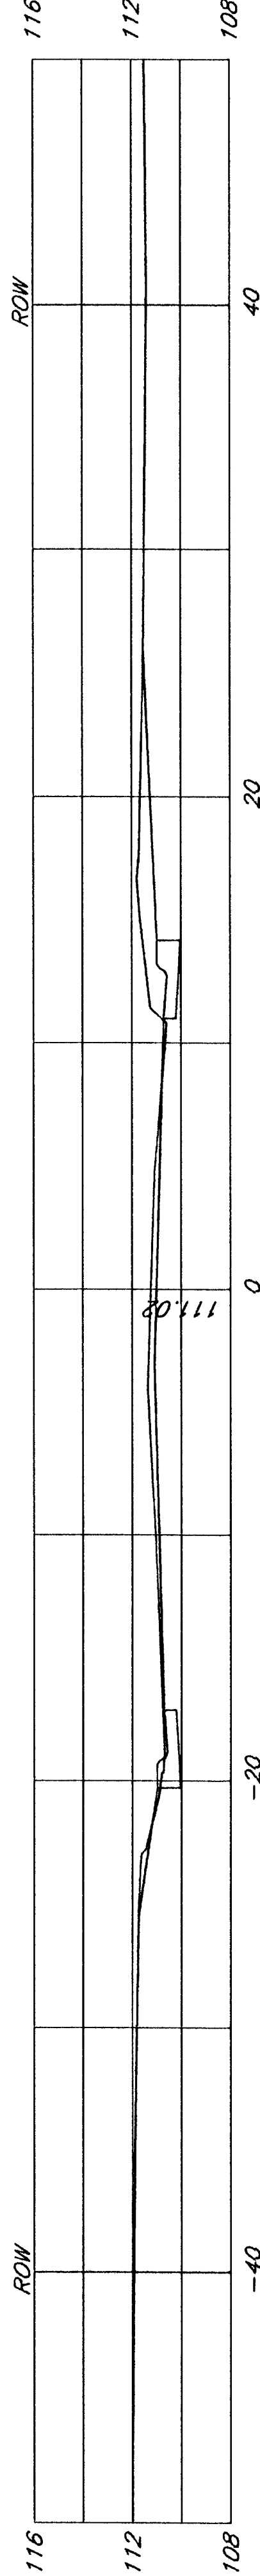

83+50

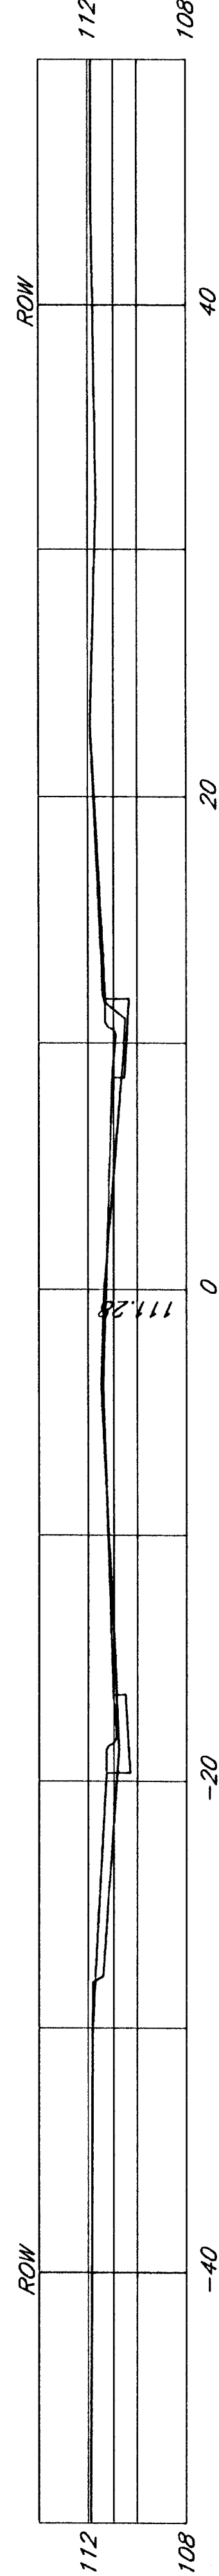

83+48.59

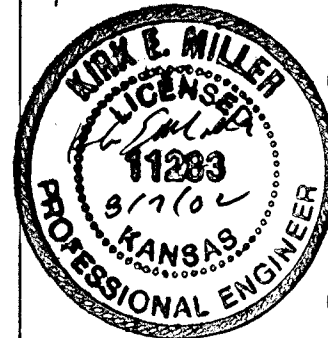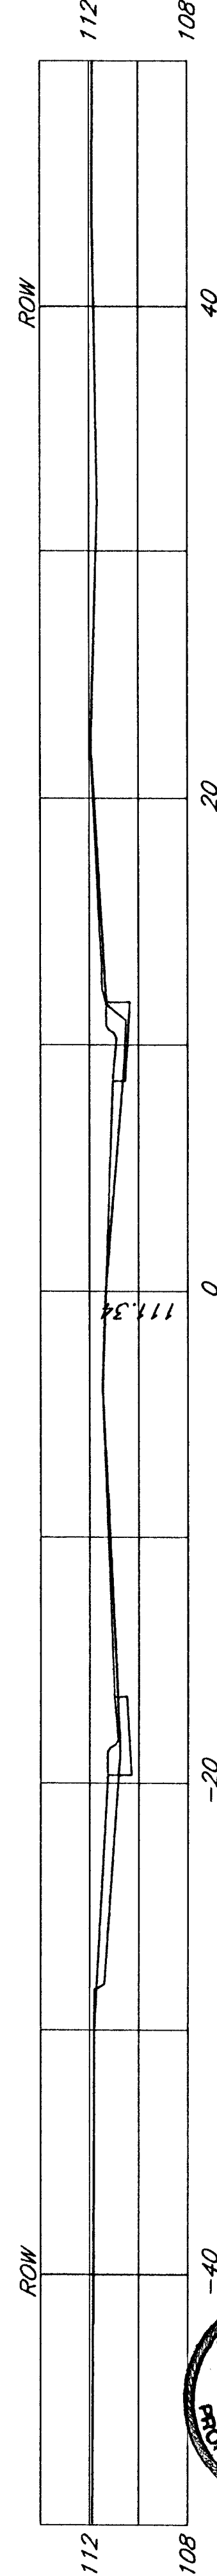

kemiller
engineering



516 S. Market,
Wichita, KS 67202

316/264-0242

Cross Sections

PROJECT NO. 472 83608 OCA: 706846
MVP PROJECT NO. 101008
DATE: August 7, 2002
REVISED

WEST DOUGLAS STREETSCAPE
ARKANSAS RIVER TO SENECA
WICHITA, KANSAS

CV 5.9

SHEET

ARCHITECTS • PLANNERS • LANDSCAPE ARCHITECTS
225 S. WASHINGTON WICHITA, KANSAS 67202
PO BOX 266 WICHITA, KANSAS 67201
TEL 316/264-0242 FAX 316/264-0246



McCullough Van Sickle & Perry