




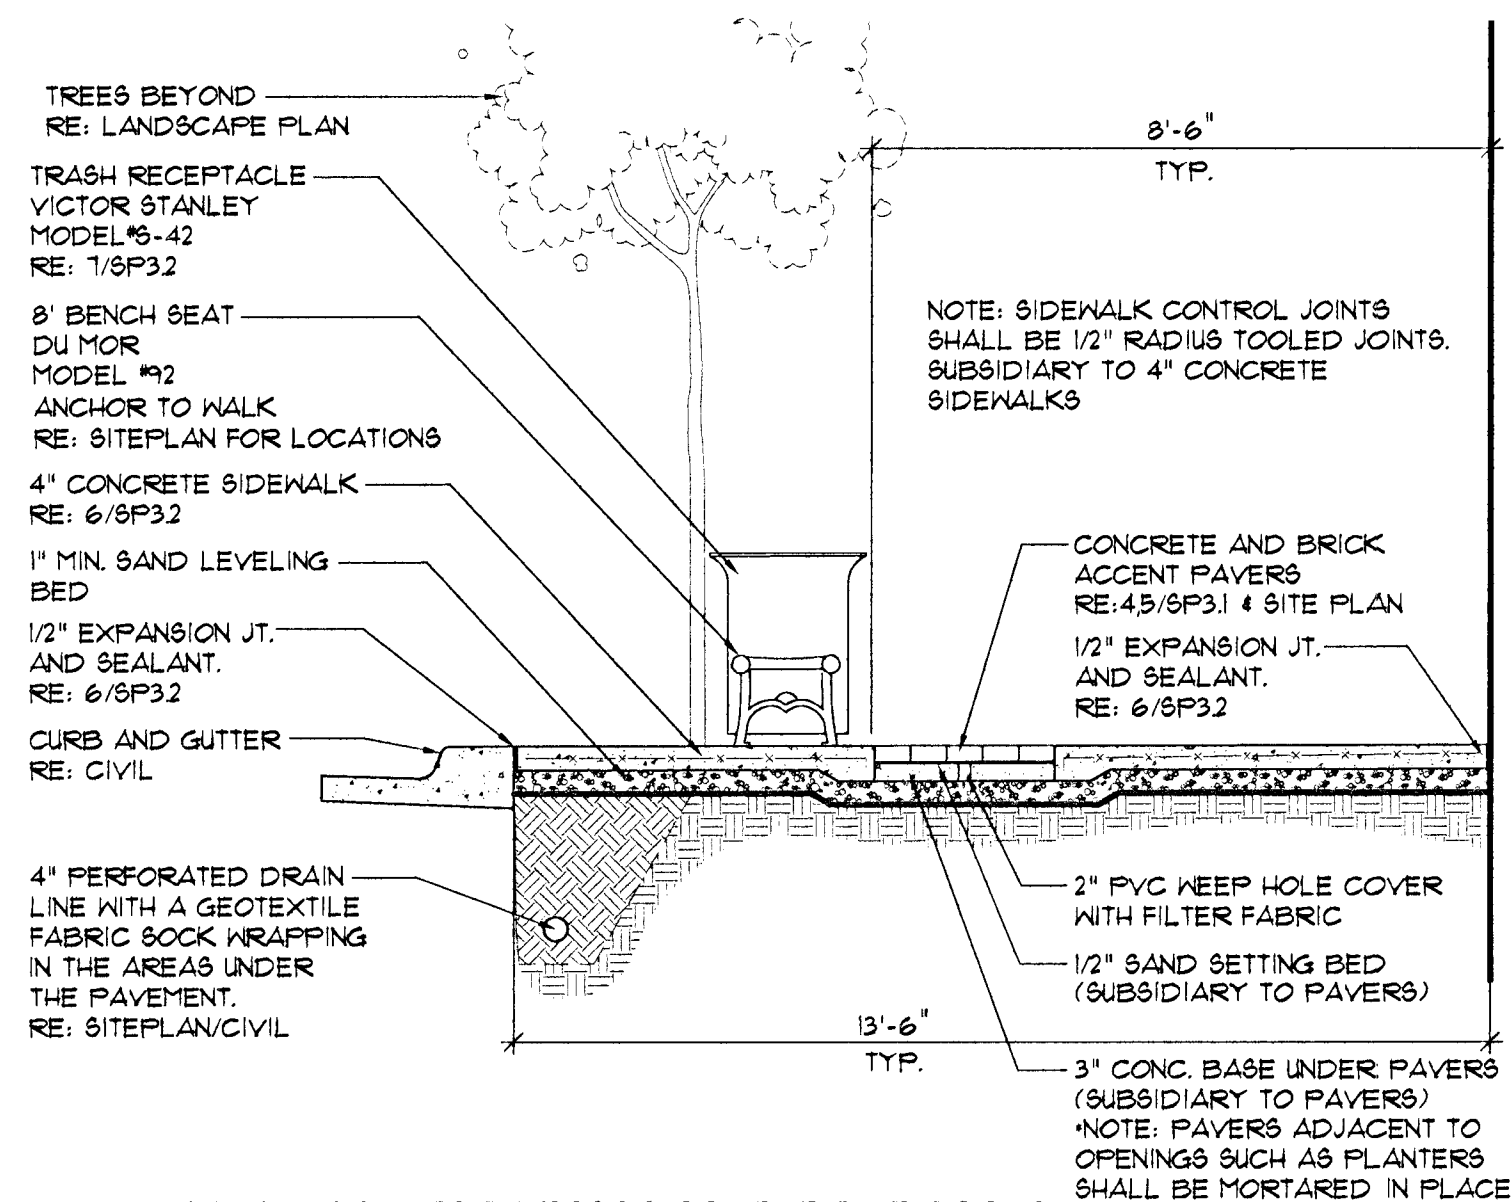

① TYPICAL SIDEWALK SECTION A
SCALE: 3/8" = 1'-0"

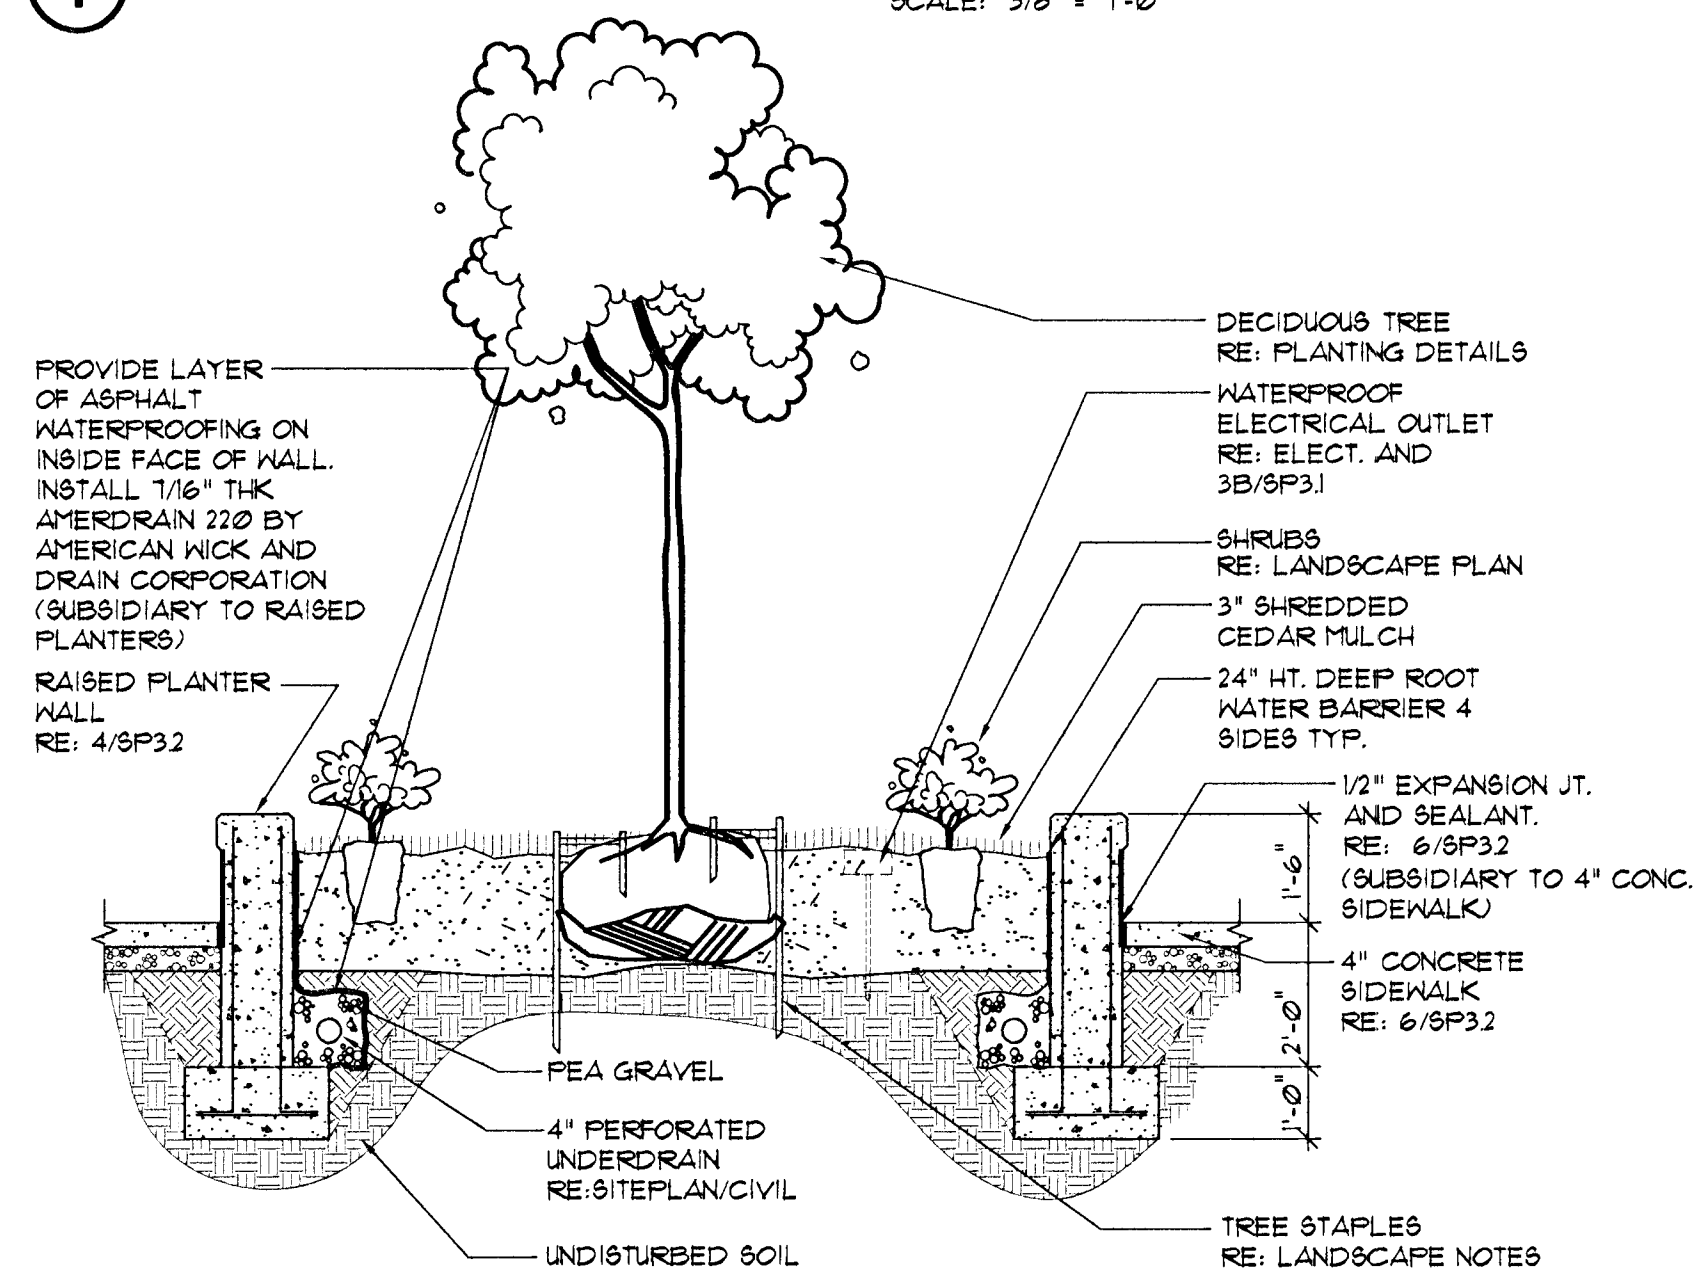


③ RAISED PLANTER DETAIL
NOTE: ALL FILTER FABRIC AND
GRAVEL BACKFILL TO BE SUBSIDIARY
TO 4" PERFORATED UNDERDRAIN
SCALE: 3/8" = 1'-0"

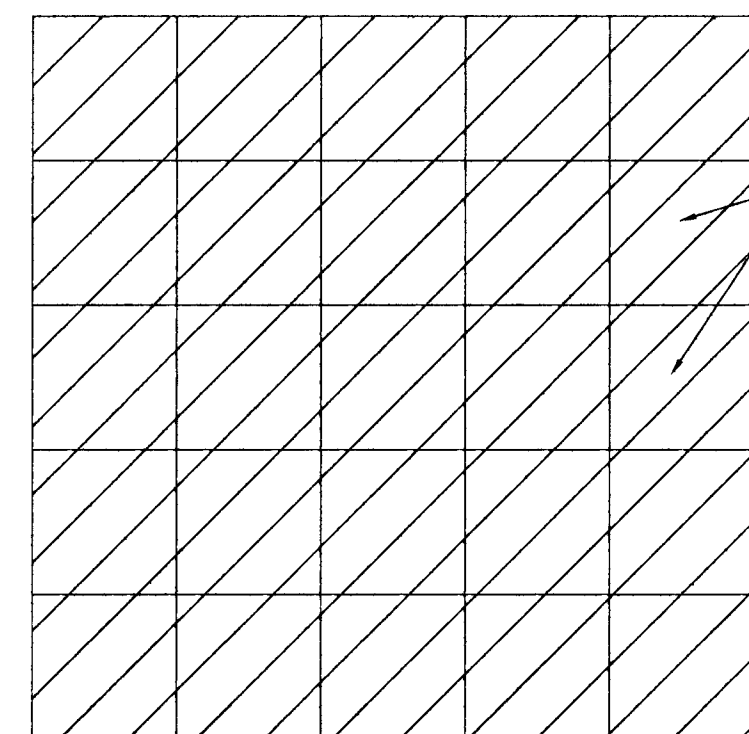


NOTE:
PAVERS SHALL BE WHITACRE-GREER
COBBLED PAVERS 'OLD WORLD SERIES'
THIRTY SOMETHING BLEND
50% ANTIQUE #32
25% DARK ANTIQUE #33
25% MULBERRY #34
OR APPROVED EQUAL

LOCAL DISTRIBUTOR
LUSCO BRICK
929 E. 14TH ST.
(316) 262-0406


⑤ ACCENT PAVER DETAIL AT TREE WELL
SCALE: 1-1/2" = 1'-0"

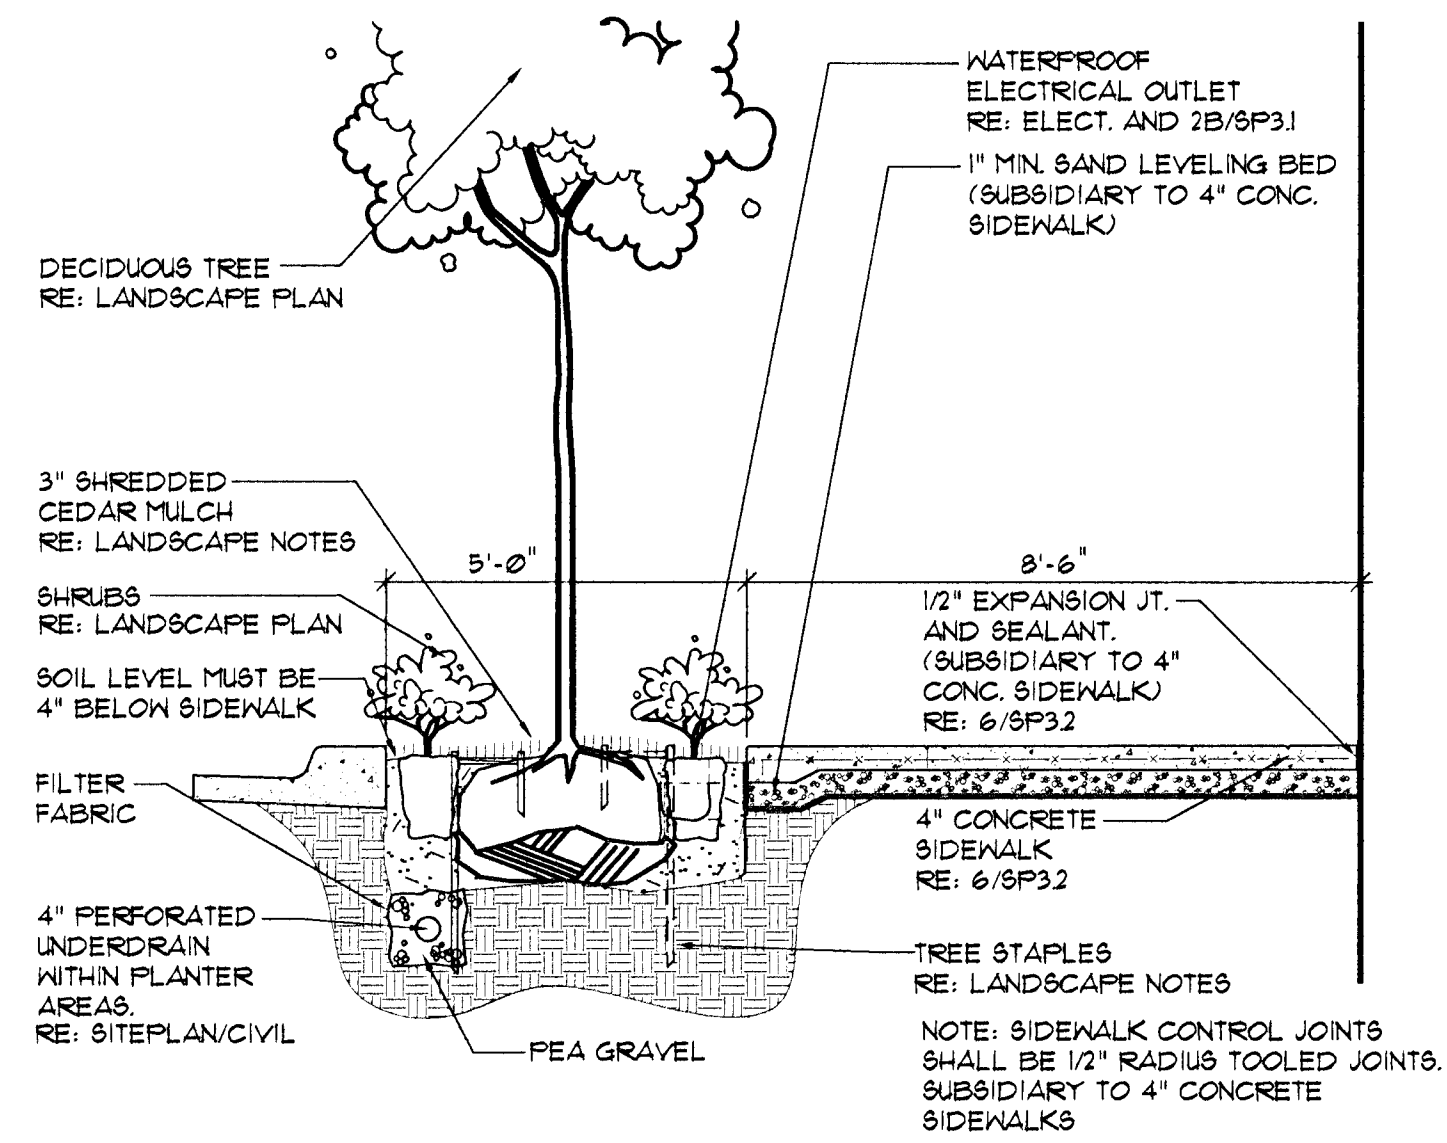


② TYPICAL SIDEWALK SECTION B
NOTE: ALL FILTER FABRIC AND
GRAVEL BACKFILL TO BE SUBSIDIARY
TO 4" PERFORATED UNDERDRAIN
SCALE: 3/8" = 1'-0"

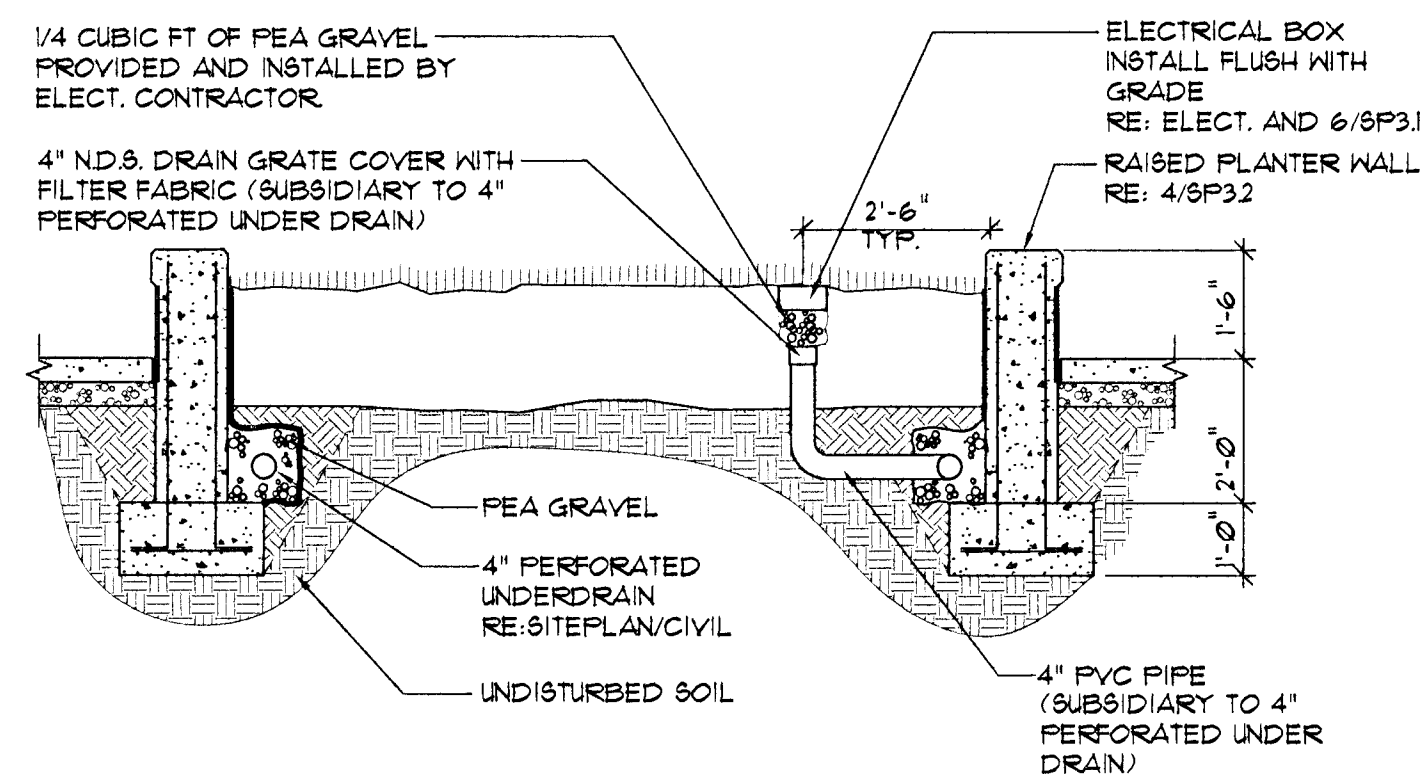


③B ELECTRICAL SUMP DETAIL
NOTE: ALL FILTER FABRIC AND
GRAVEL BACKFILL TO BE SUBSIDIARY
TO 4" PERFORATED UNDERDRAIN
SCALE: 3/8" = 1'-0"

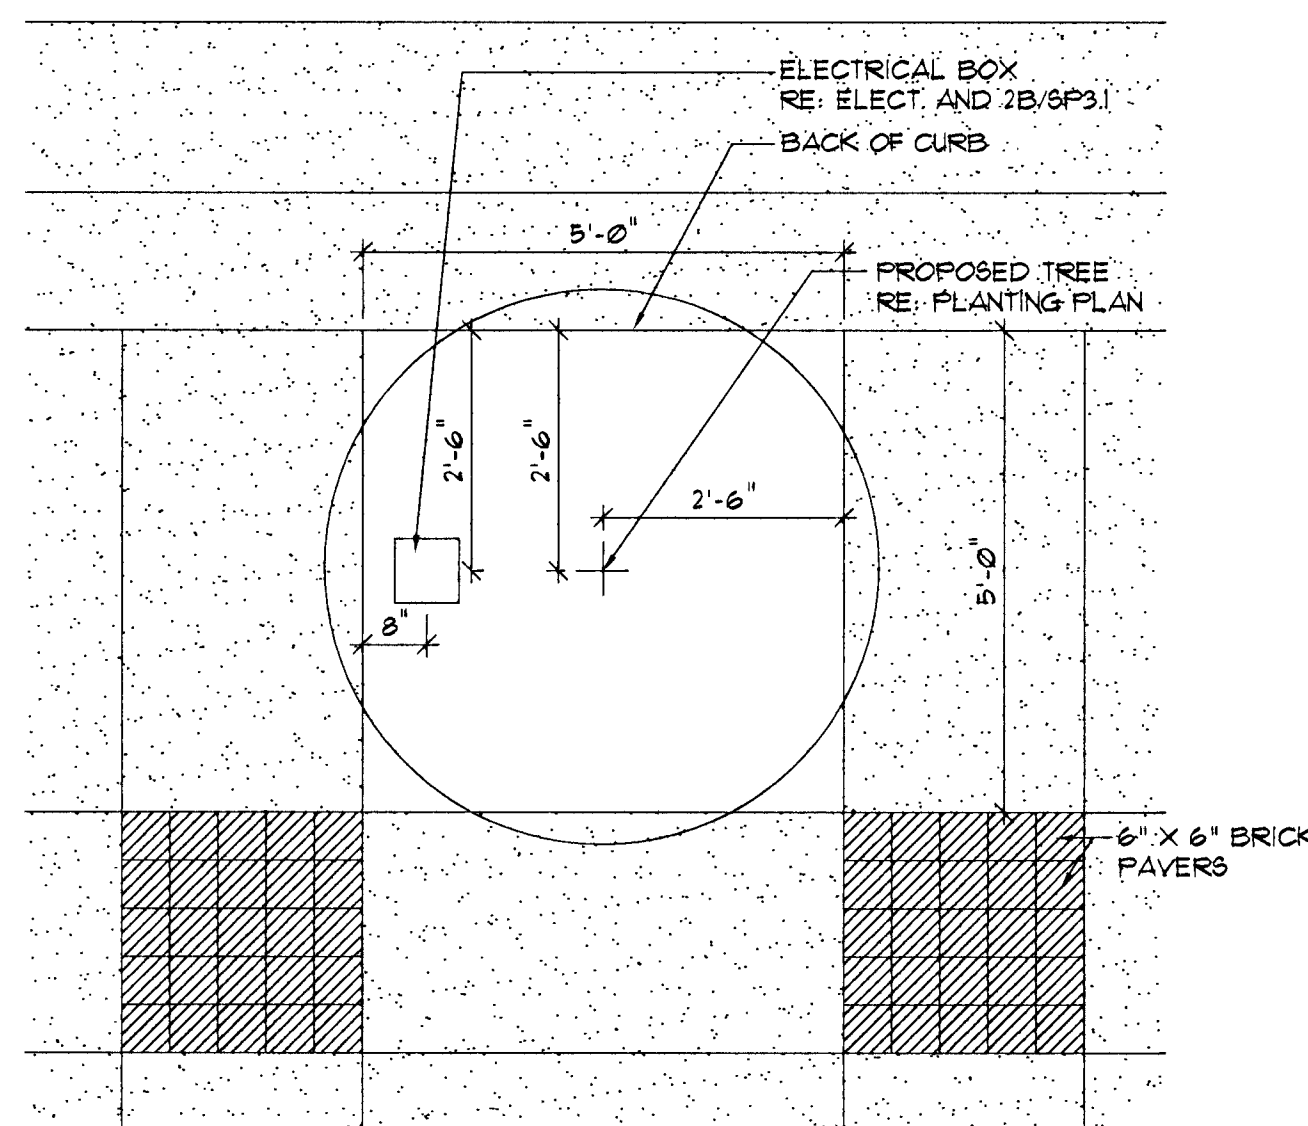

⑥ TYPICAL SIDEWALK PLANTER
SCALE: 1/2" = 1'-0"

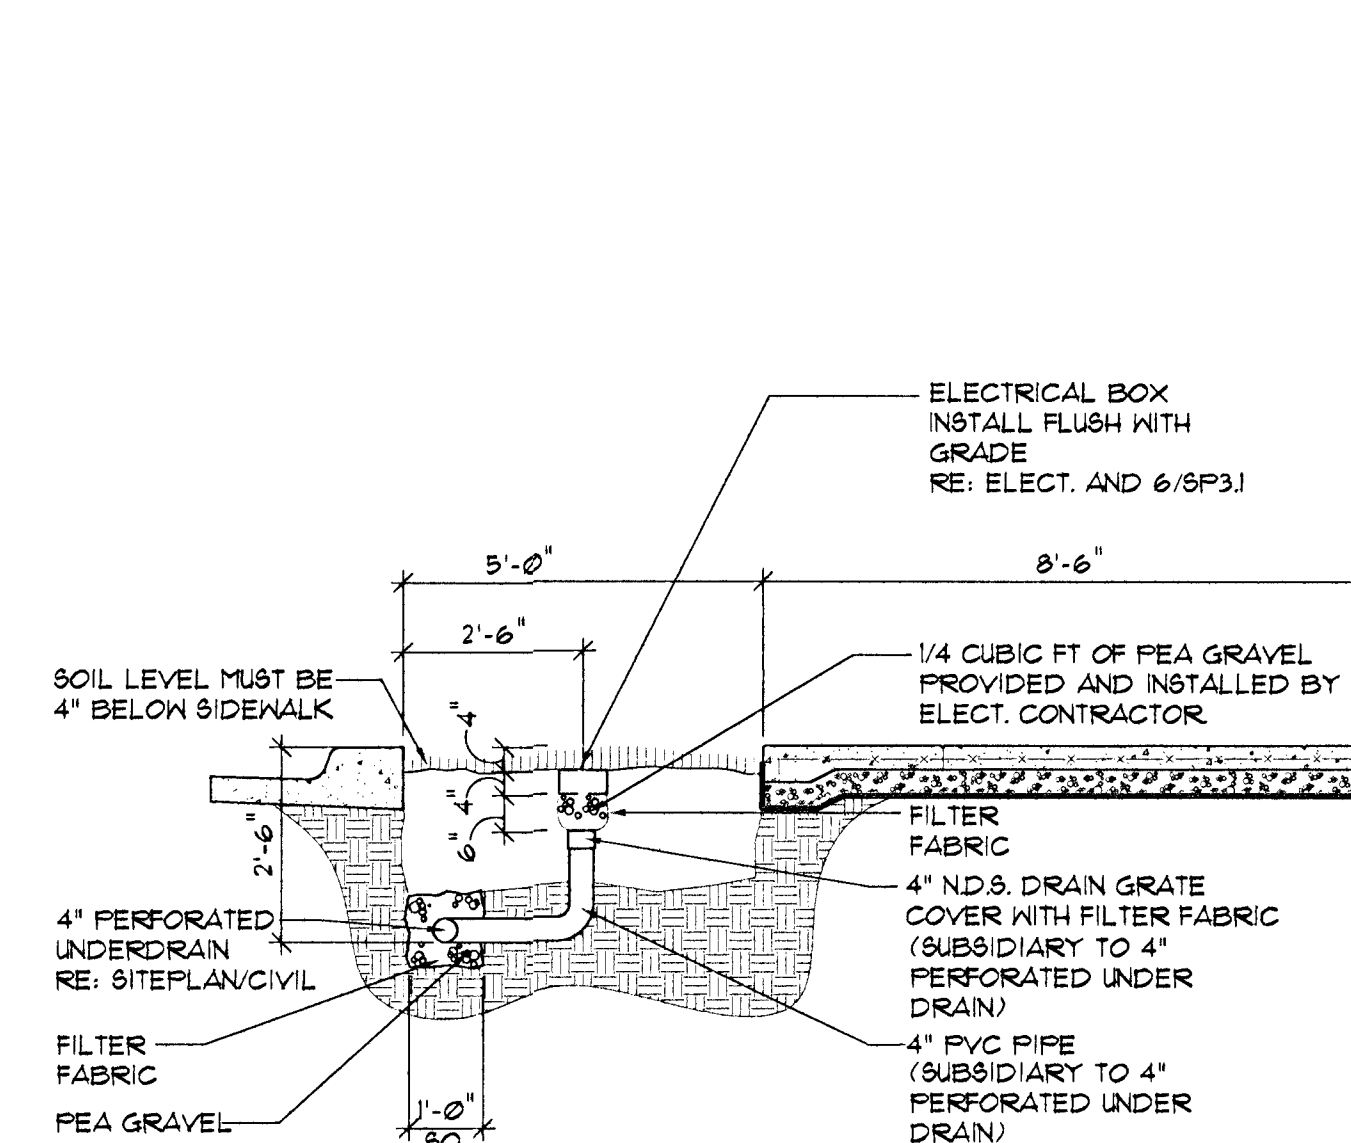

②B ELECTRICAL SUMP DETAIL
NOTE: ALL FILTER FABRIC AND
GRAVEL BACKFILL TO BE SUBSIDIARY
TO 4" PERFORATED UNDERDRAIN
SCALE: 3/8" = 1'-0"

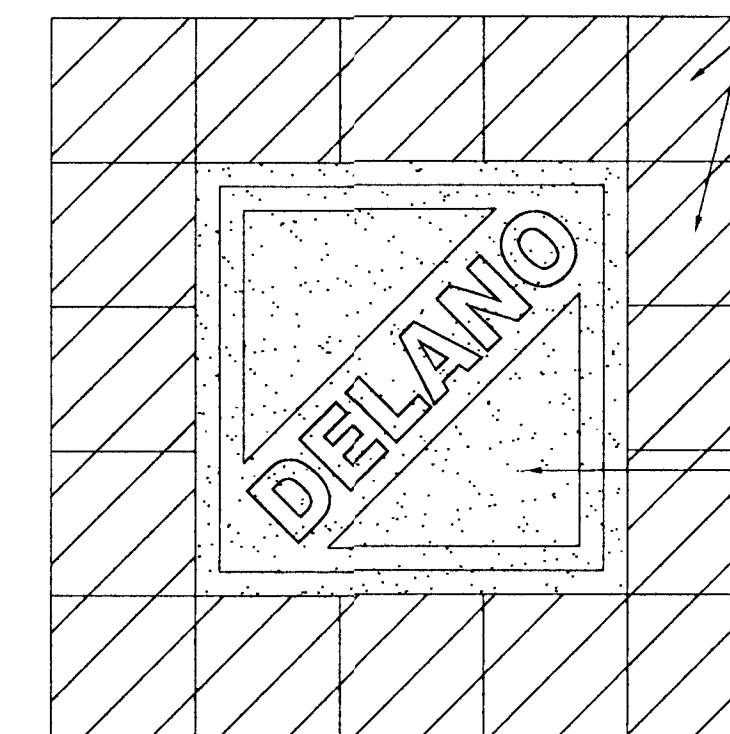


NOTE:
6" X 6" PAVERS SHALL BE WHITACRE-GREER COBBLED
PAVERS 'OLD WORLD SERIES' THIRTY SOMETHING BLEND
50% ANTIQUE #32
25% DARK ANTIQUE #33
25% MULBERRY #34
OR APPROVED EQUAL

LOCAL DISTRIBUTOR
LUSCO BRICK
929 E. 14TH ST.
(316) 262-0406

18" X 18" CONCRETE IMPRESSION PAVER
(95 REQUIRED)
MFR. MAUSAU TILE
PAVER TYPE 3
GRAPHIC TO BE SUPPLIED BY LANDSCAPE ARCHITECT.
GRAPHIC IDENTICAL ON ALL PAVERS

NOTE:
1. 18" X 18" PAVERS SHALL BE INSTALLED ONLY IN
PAVER LOCATIONS WHICH DO NOT HAVE LEANING
RAILS SCHEDULED TO BE INSTALLED.
2. 18" X 18" PAVERS NOT REQUIRED IN PAVER AREAS
ADJACENT TO SIDEWALK PLANTERS. RE 6/8P31

④ ACCENT PAVER DETAIL
SCALE: 1-1/2" = 1'-0"

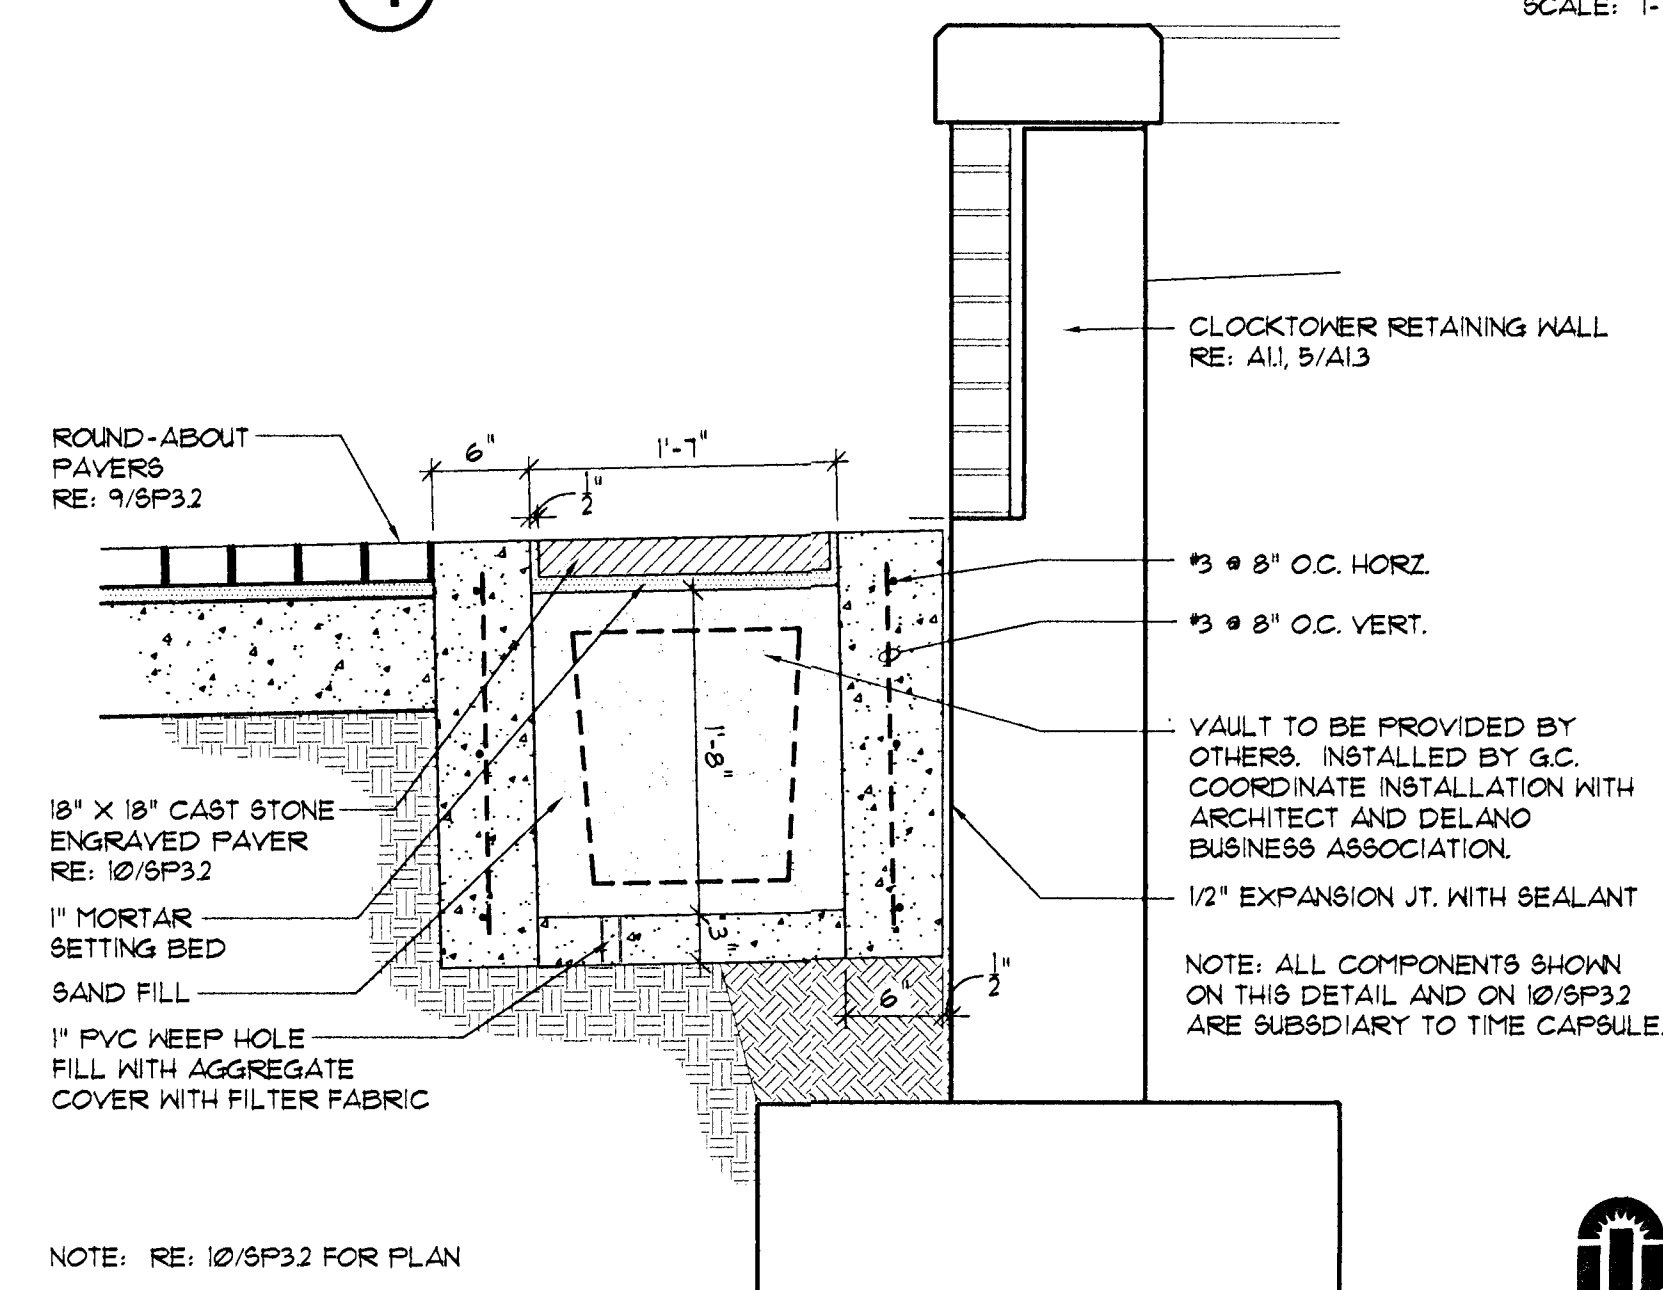

NOTE: RE: 10/8P32 FOR PLAN

⑦ TIME CAPSULE PIT SECTION
SCALE: 1" = 1'-0"



SITE DETAILS

McCLUGGAGE VAN SICKLE & PERRY

ARCHITECTS • PLANNERS • LANDSCAPE ARCHITECTS
12 S. WASHINGTON WICHITA, KANSAS 67202
PO BOX 346 WICHITA, KANSAS 67201
TEL 3602464 • FAX 3602546

WEST DOUGLAS STREETSCAPE
ARKANSAS RIVER TO SENECA
WICHITA, KANSAS

PROJECT NO. 472 83608
MVP PROJECT NO. 10/1008
DATE: AUGUST 1, 2002
REVISED:
REVISED CONST. SET:
FEBRUARY 1, 2003

SHEET

SP3.1