
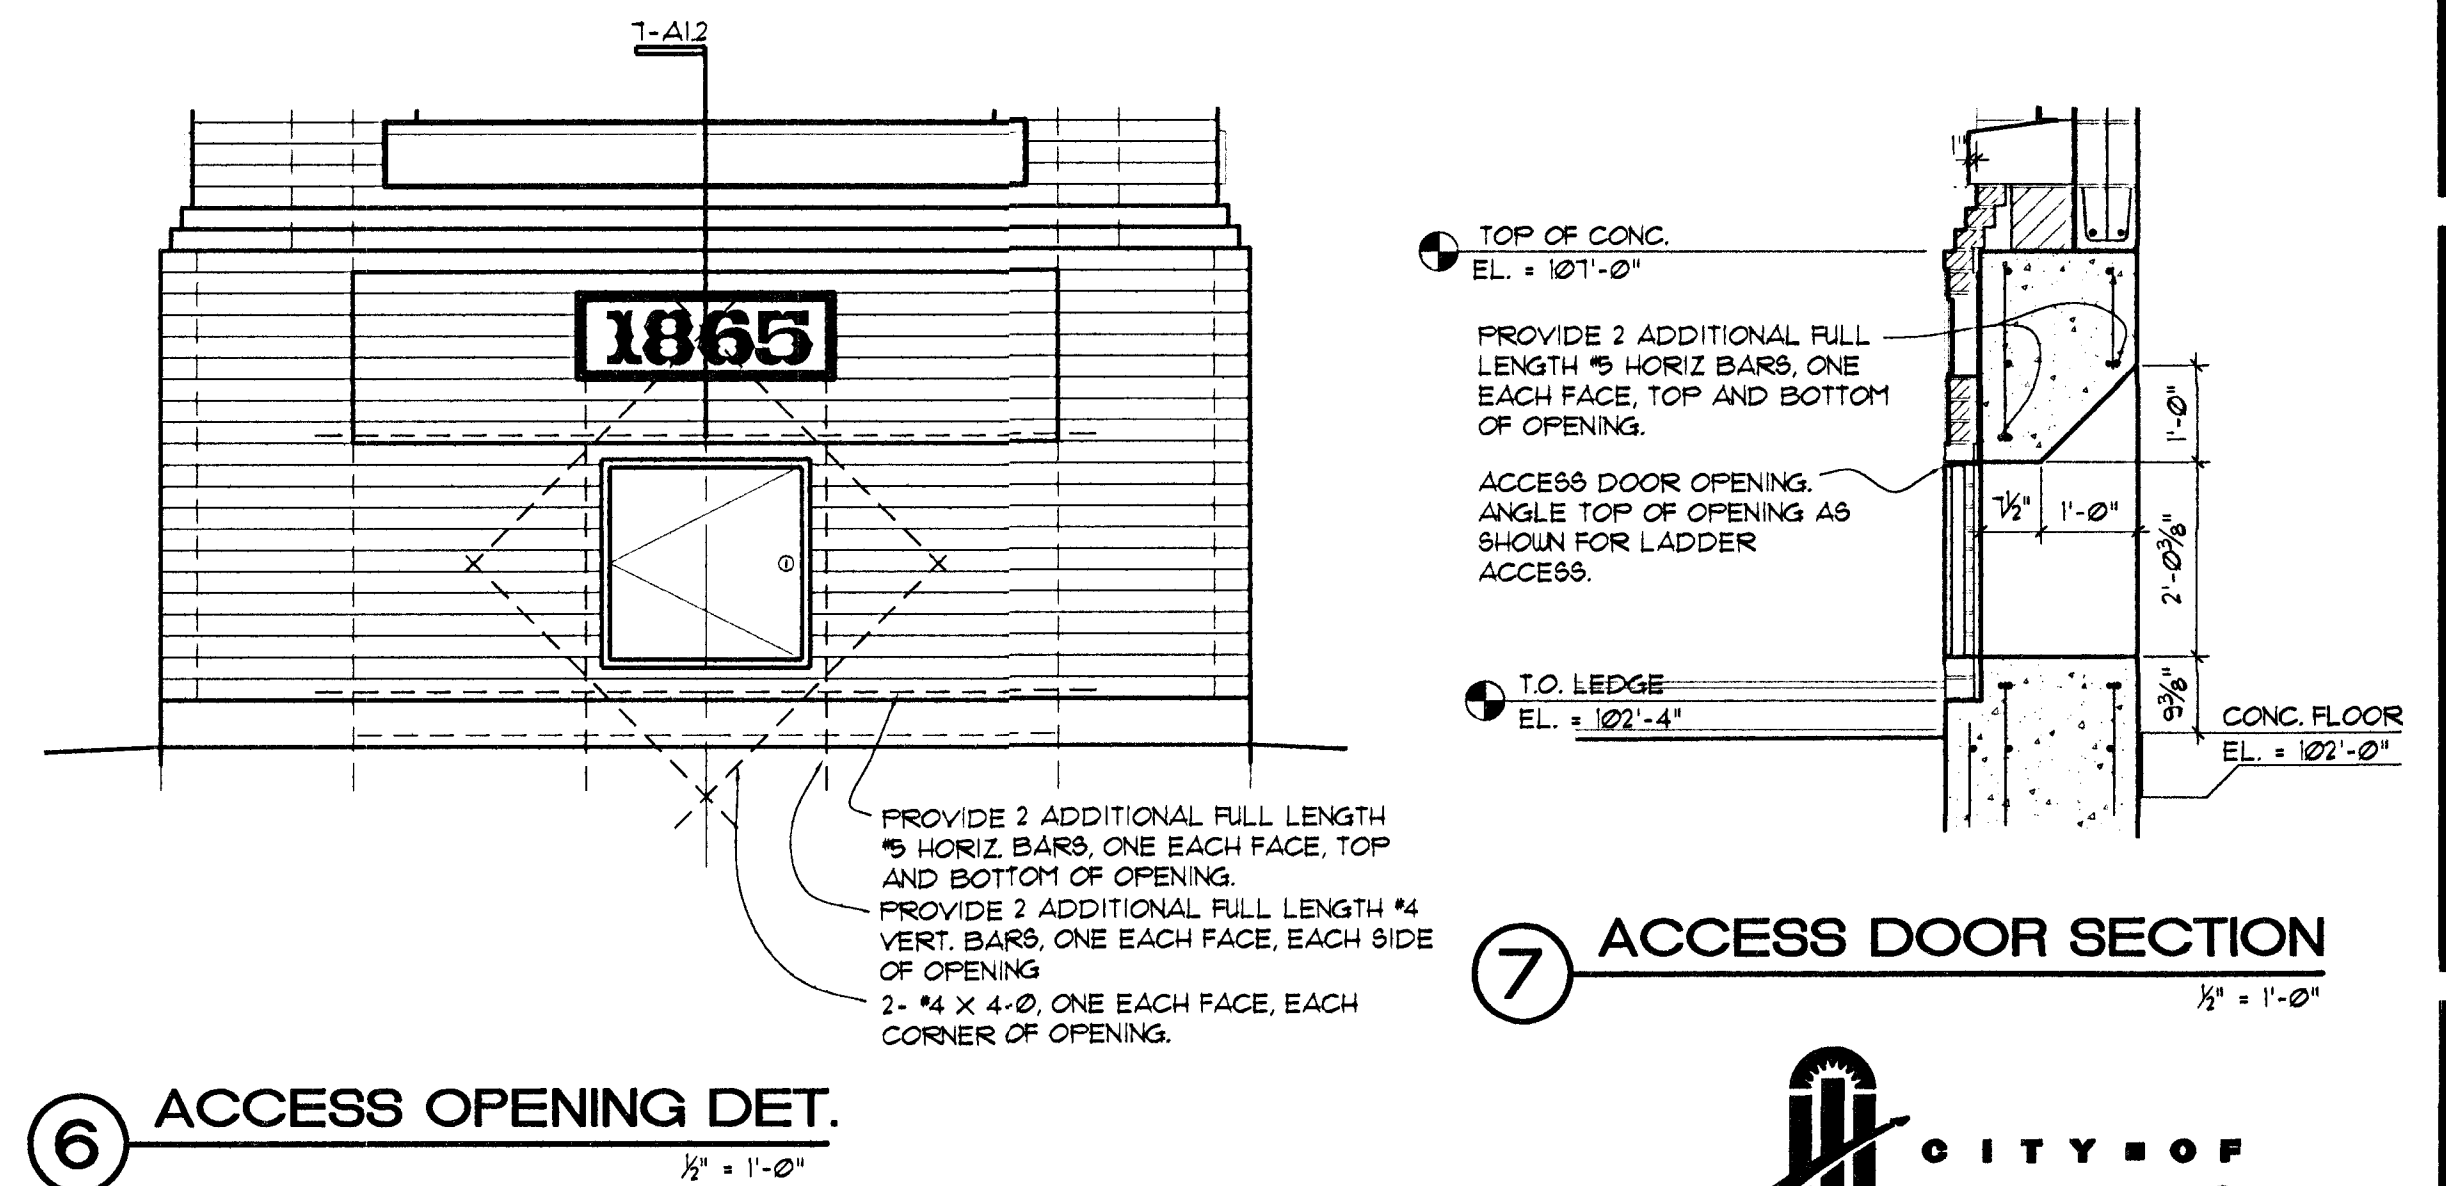
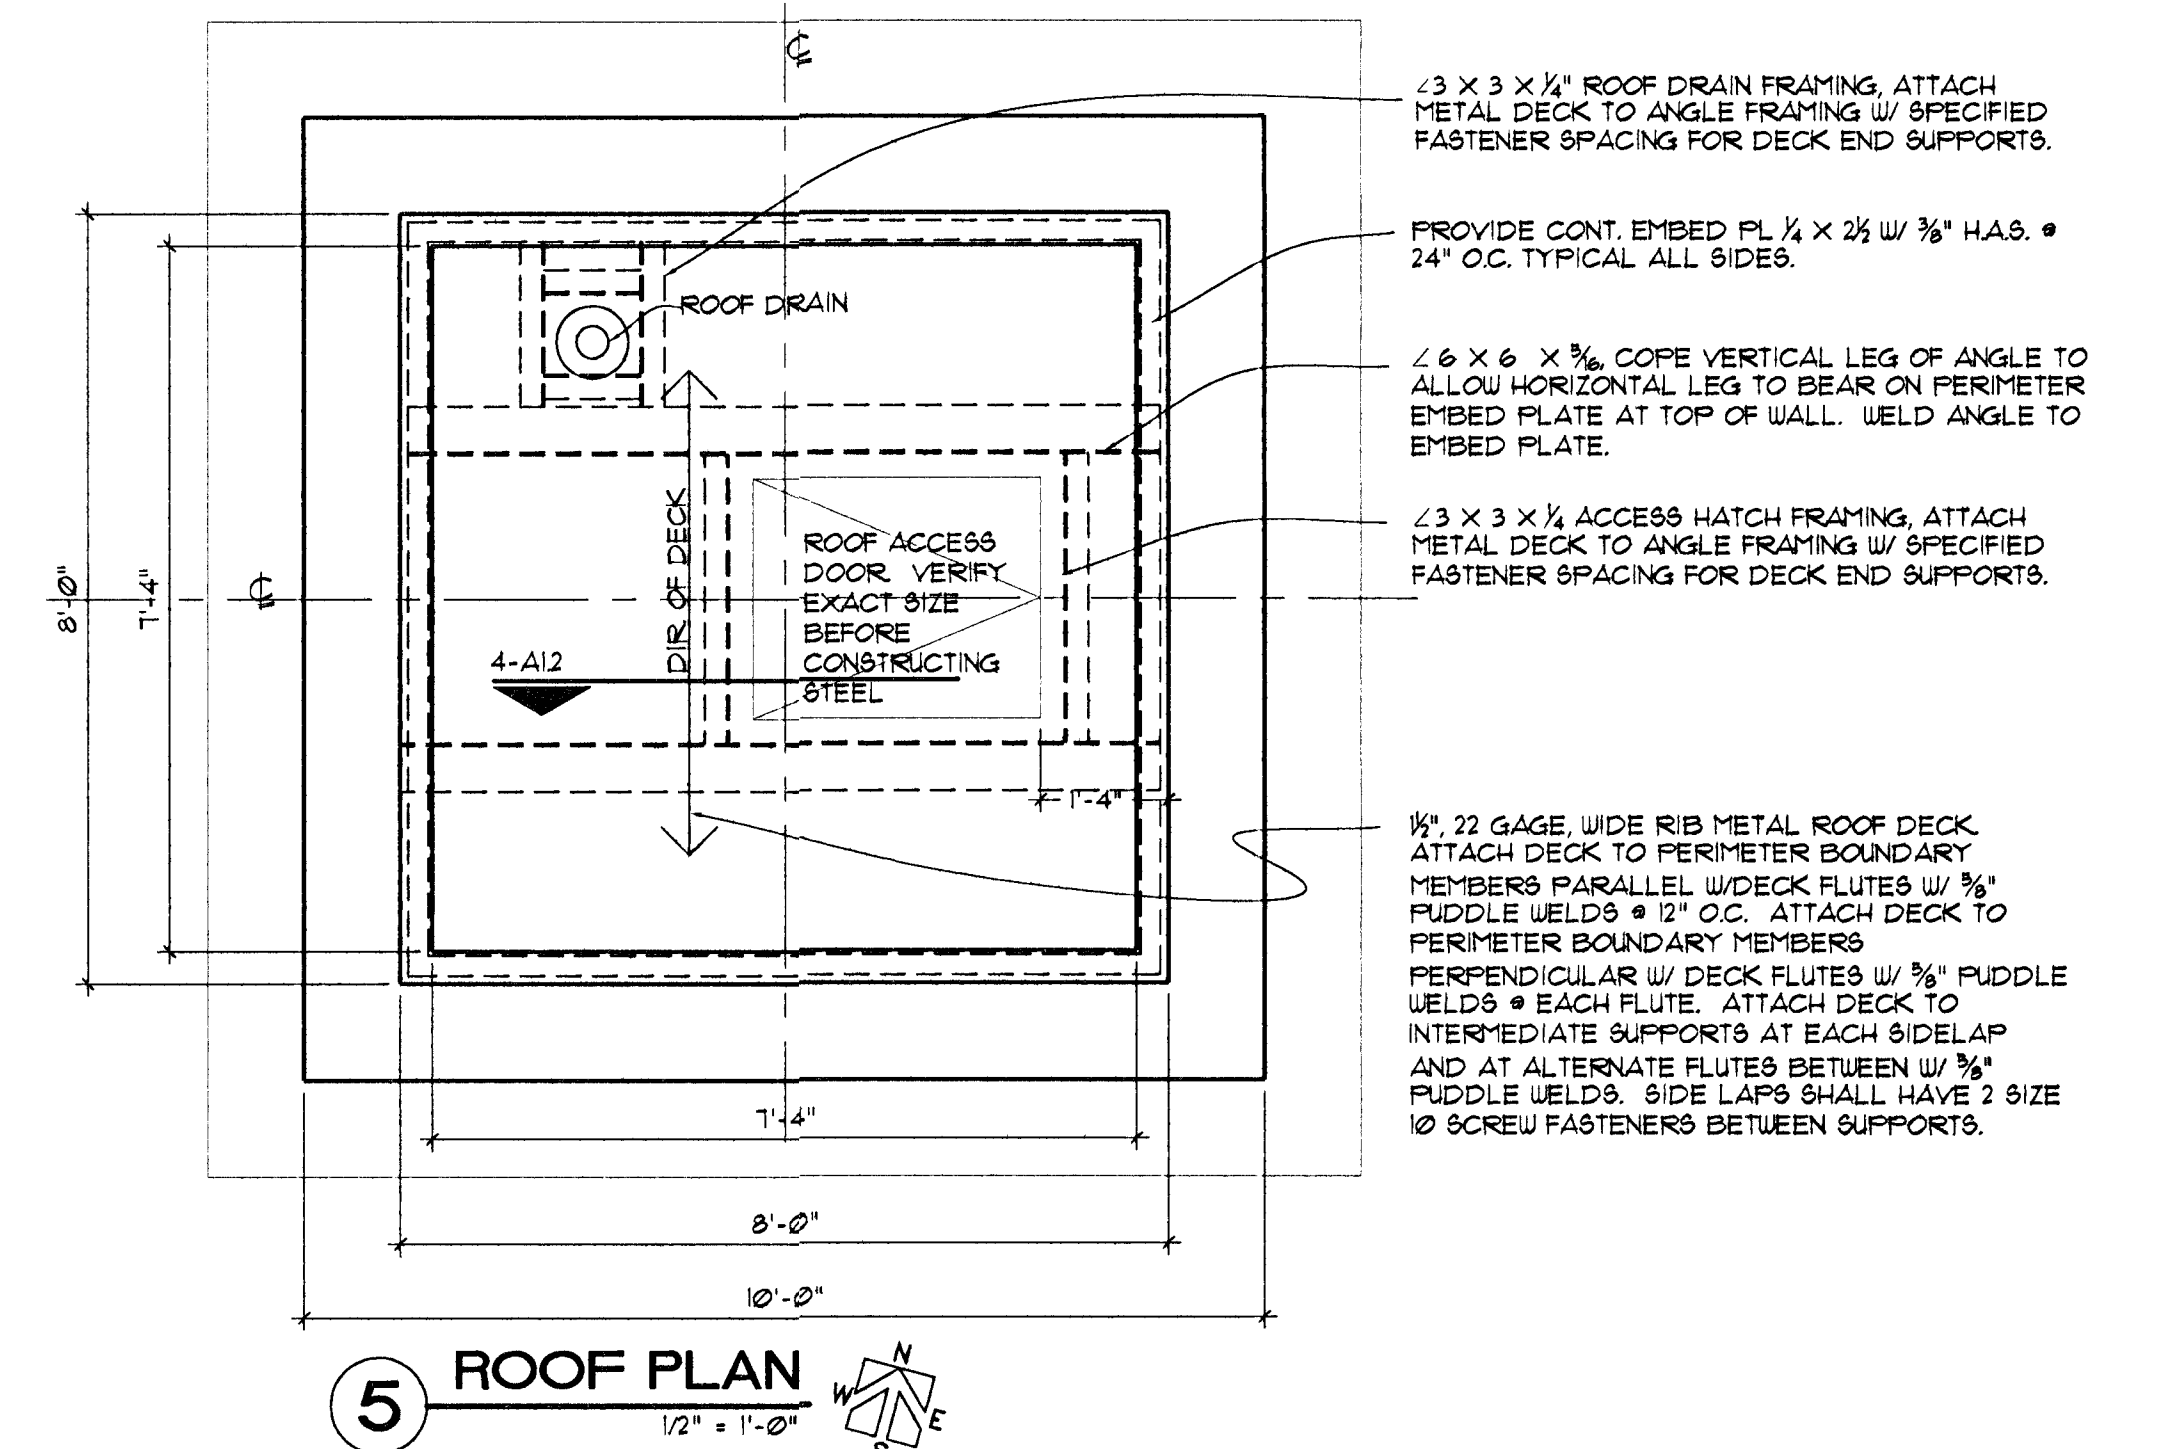
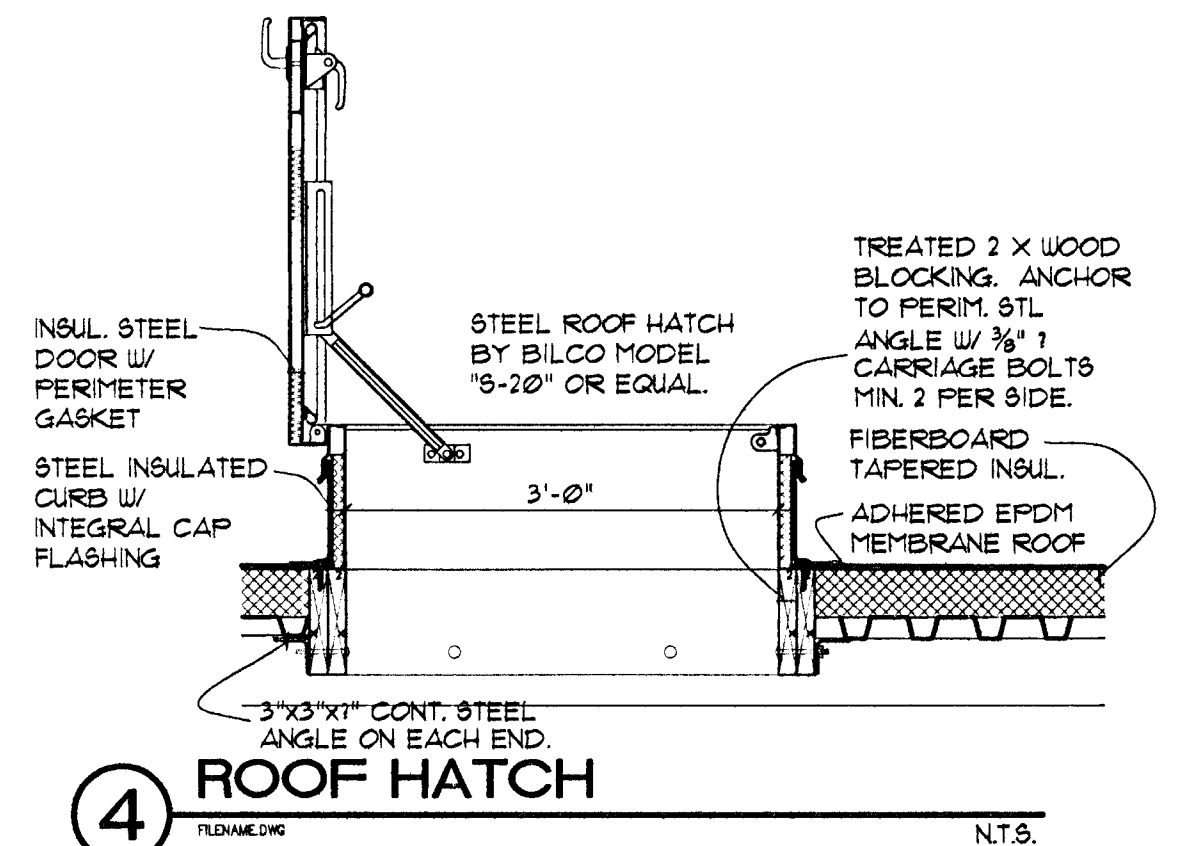
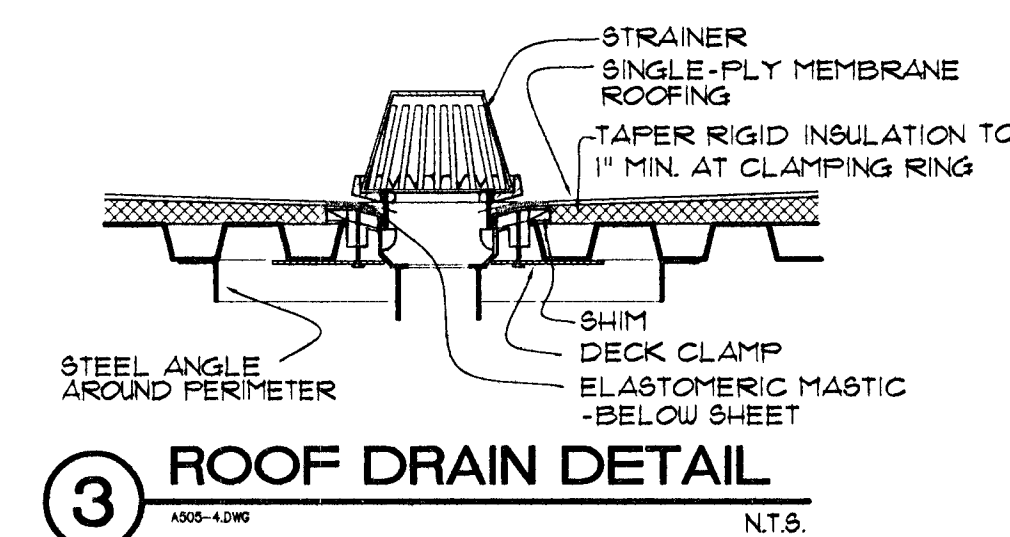
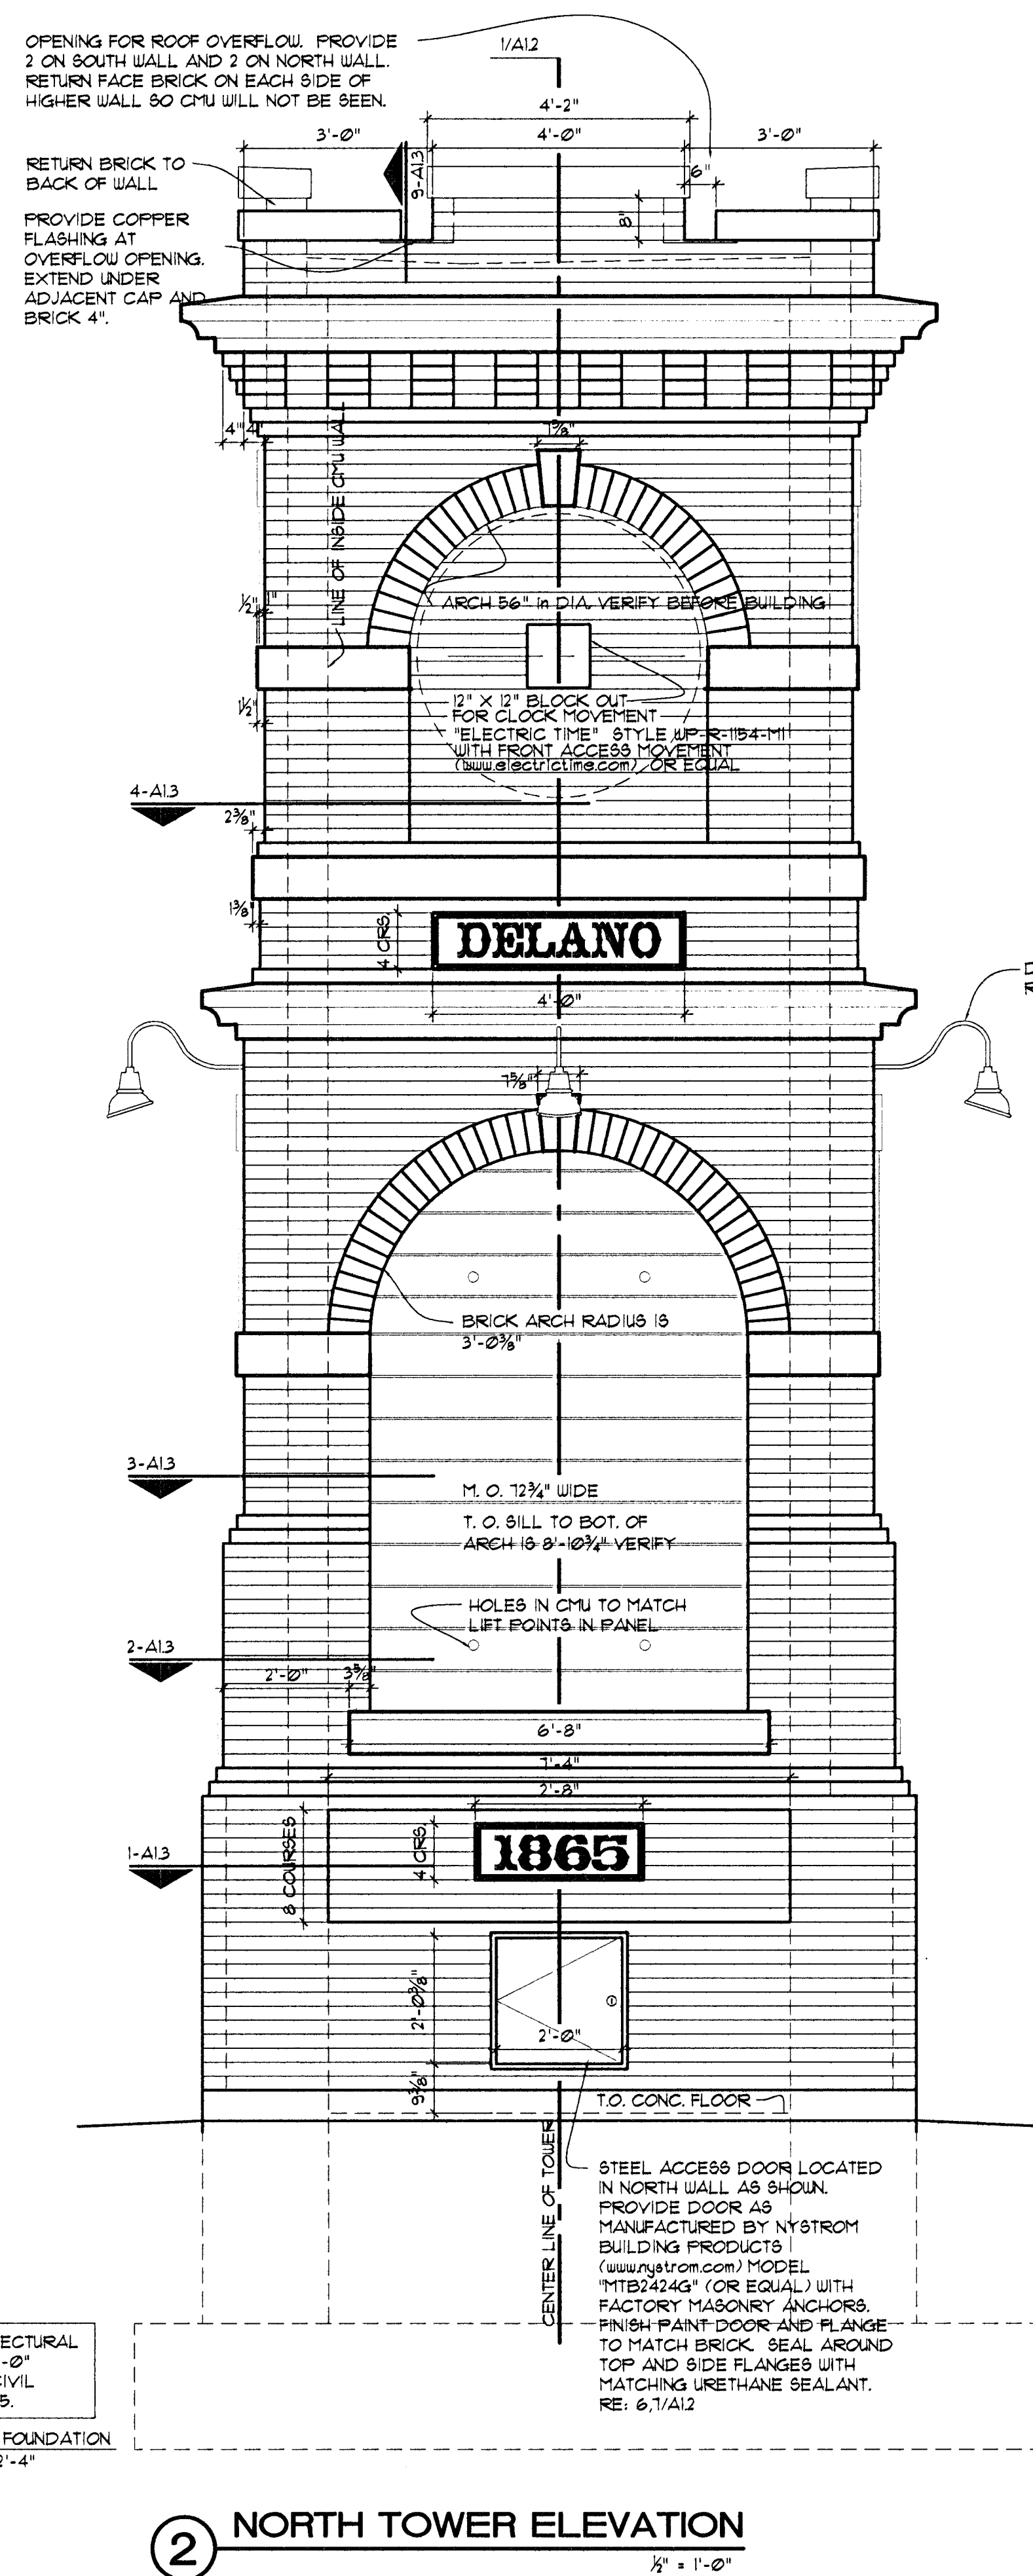


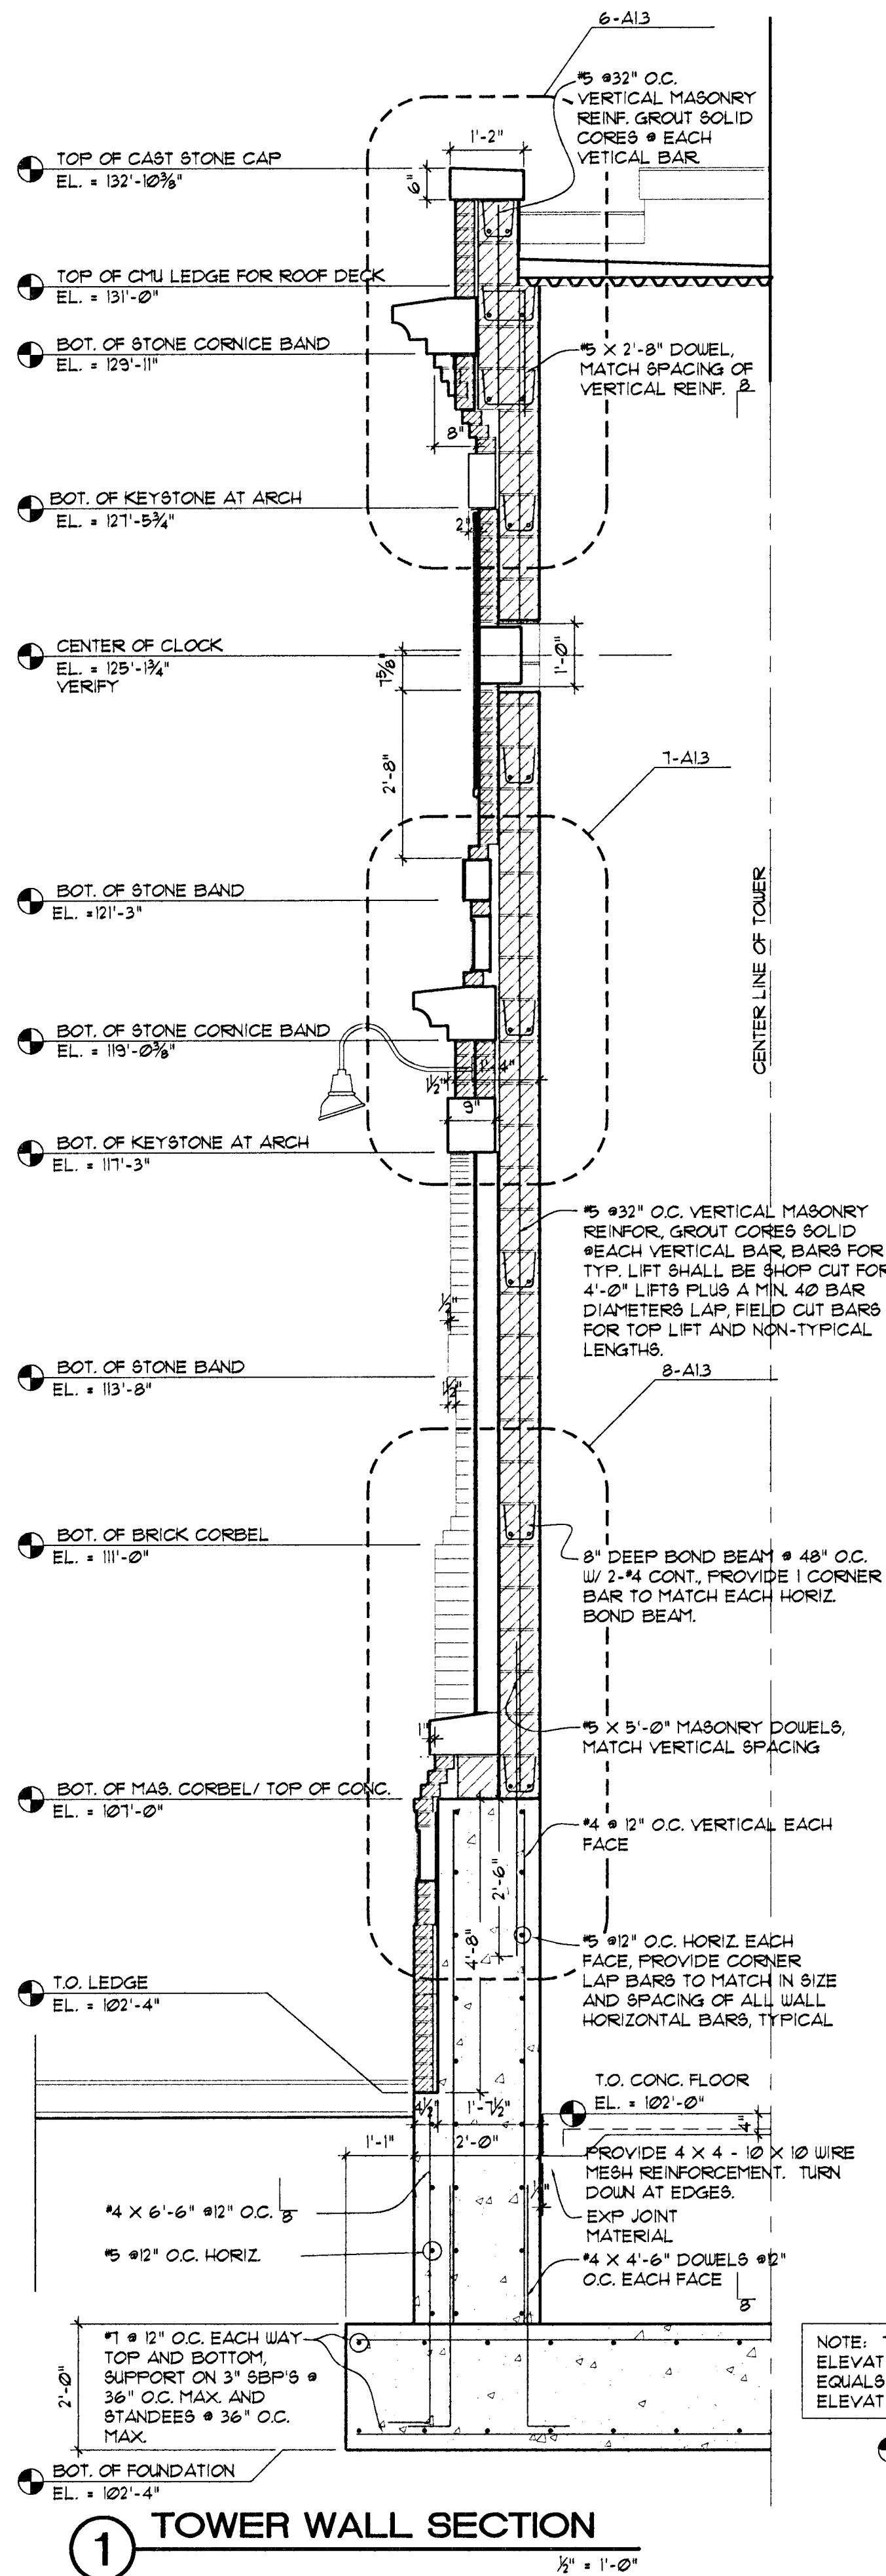

WEST DOUGLAS STREETSCAPE
ARKANSAS RIVER TO SENECA
WICHITA, KANSAS

PROJECT NO. 412 83608
MVP PROJECT NO. 101003
DATE: AUGUST 1, 2002
REVISED
REVISED CONST. SET:
FEBRUARY 1, 2003

SHEET
A1.2

ARCHITECTS • PLANNERS • LANDSCAPE ARCHITECTS
25 S. WASHINGTON WICHITA, KANSAS 67202
P.O. BOX 346 WICHITA, KANSAS 67201
TEL. 360.0461 • FAX 360.0465
MCCLUGGAGE VAN SICKLE & PERRY