
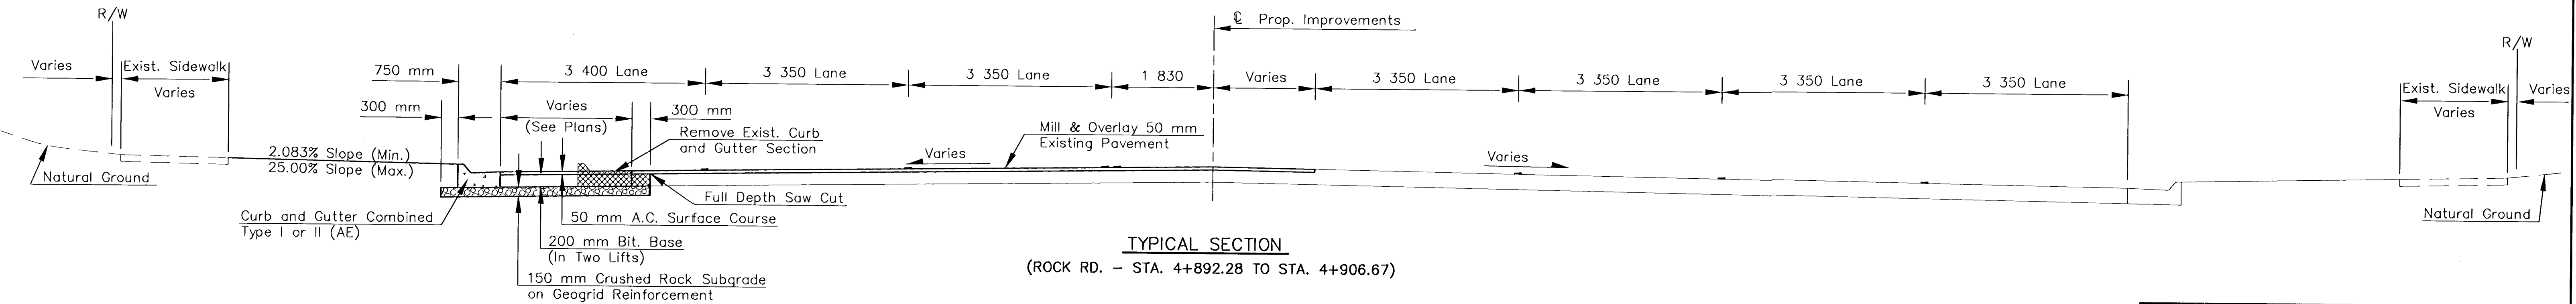
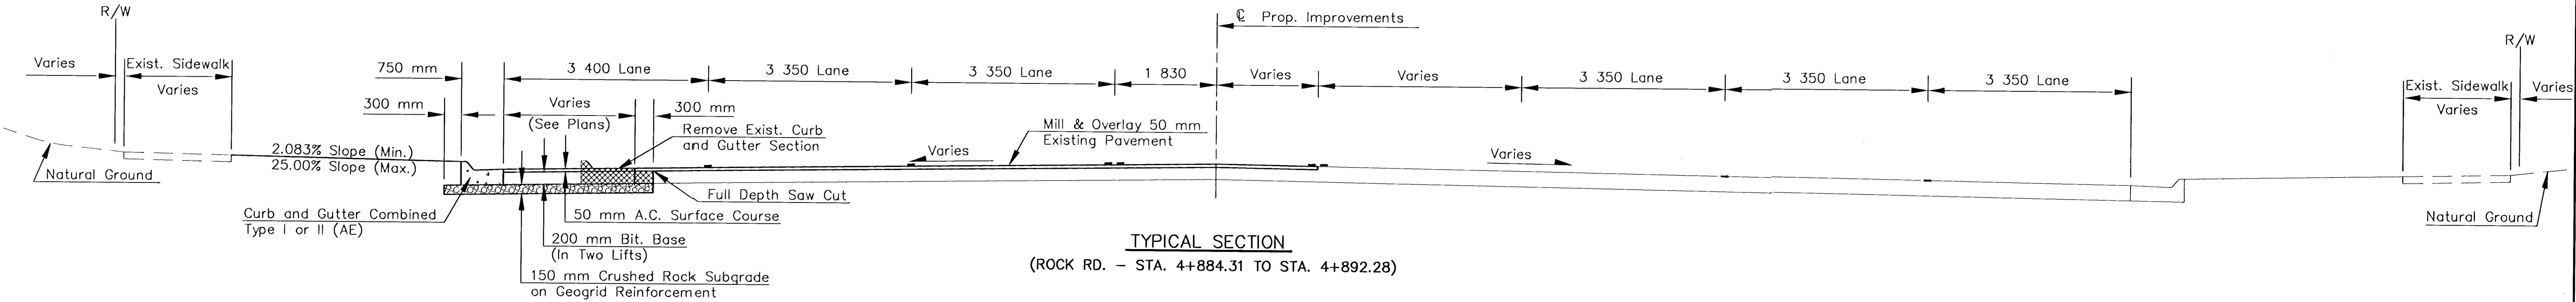
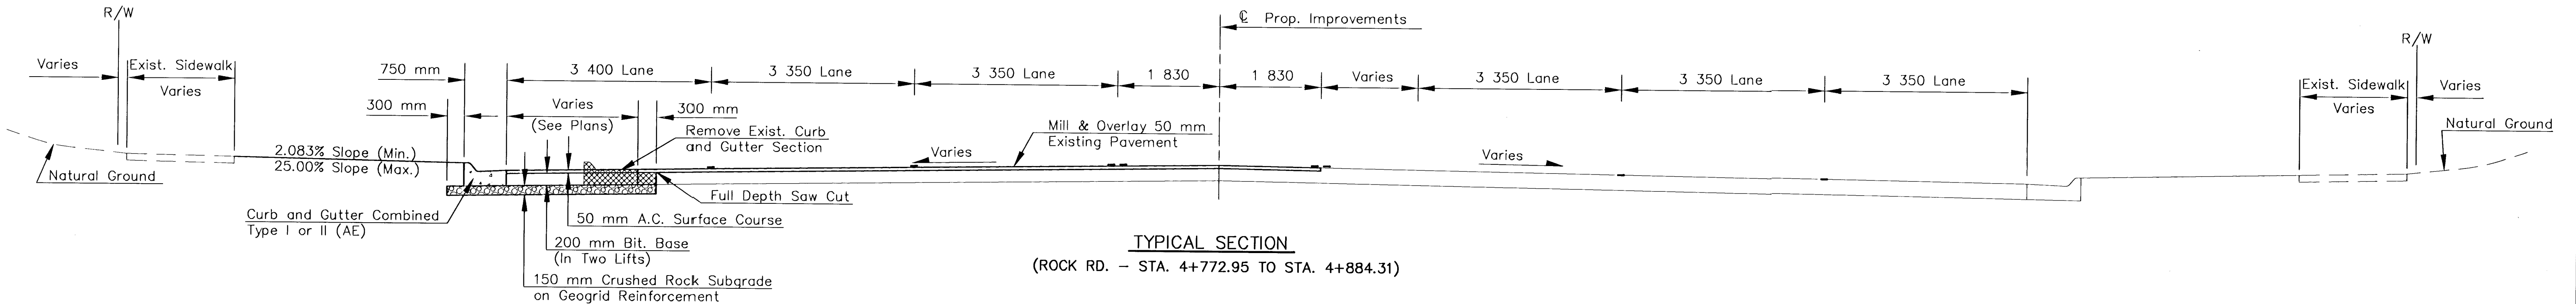


FHWA REG. NO.	STATE	PROJECT NO.	YEAR	SHEET NO.	TOTAL SHEETS
7	KANSAS	87N-0196-01	2001	2	55

DATE	
BY	
REFERENCES NOTED	
REFERENCES CHECKED	

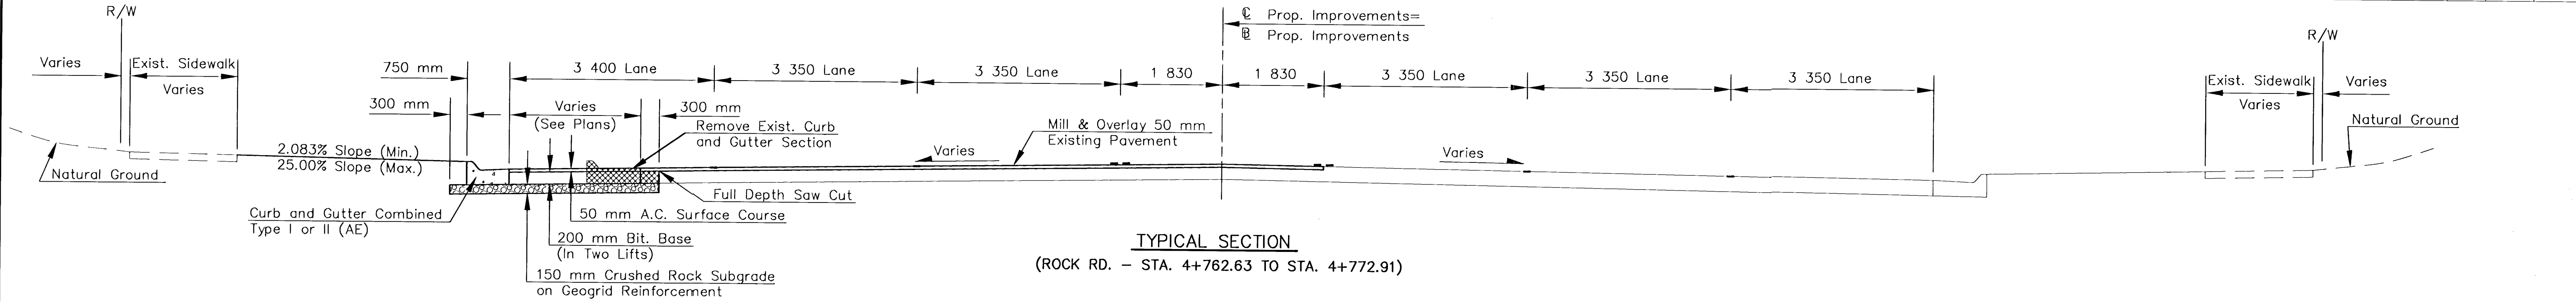

KANSAS DEPARTMENT OF TRANSPORTATION			
CENTRAL & ROCK INTERSECTION			
TYPICAL SECTIONS			
PROJ. NO. 87N-0196-01		SEDGWICK CO.	
MKEC ENGINEERING CONSULTANTS, INC.			
WICHITA, KANSAS			
DESIGNED BY: DCH		CHECKED BY: DCH	
DRAWN BY: DAG		DATE: FEB. 2001	
		SHEET 2 OF 55	

Drawn By: B.D.M.
 File: H:\CIVIL\95123\PAVE\95123ED1.DWG
 Plotted: View=

H:\CIVIL\98166\METRIC\DETAILS\98166ED1.DWG 10/11/2000 03:57:35 PM CS1