
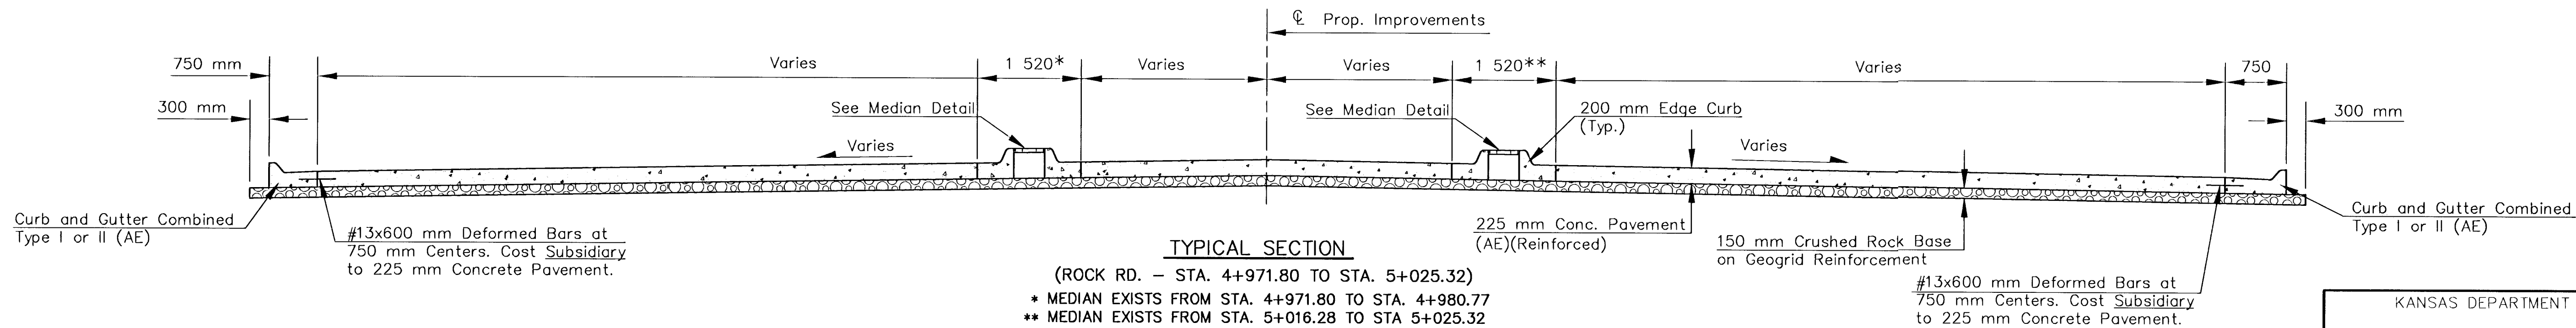
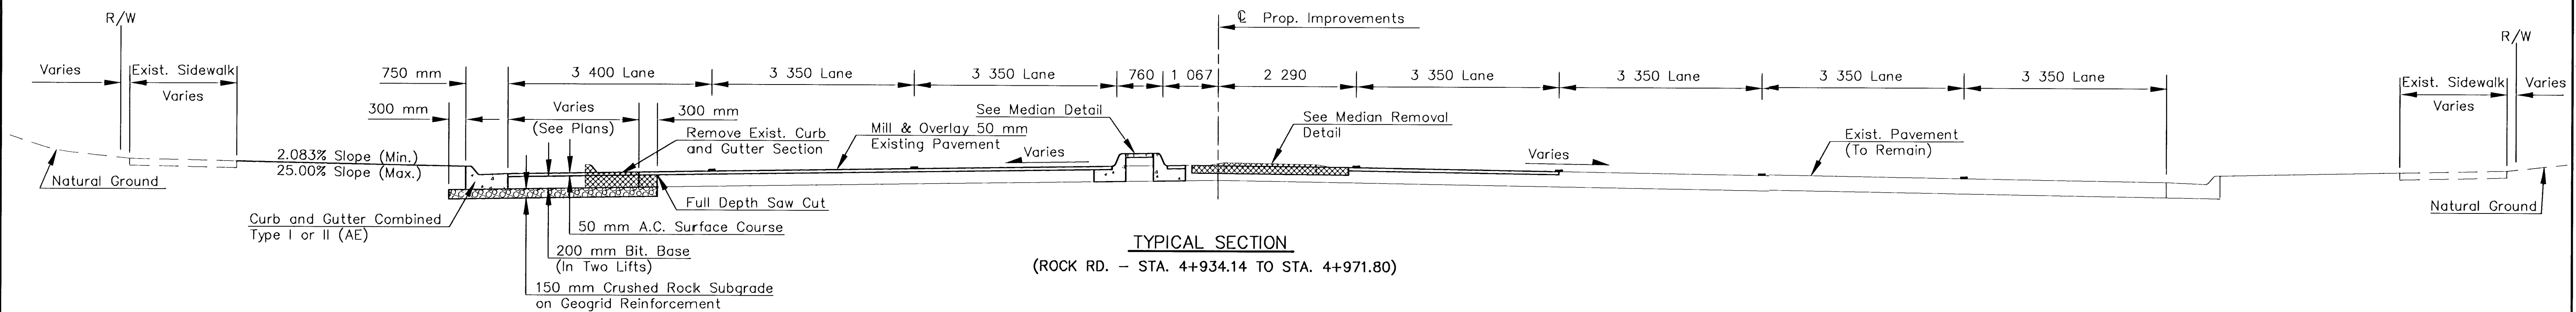
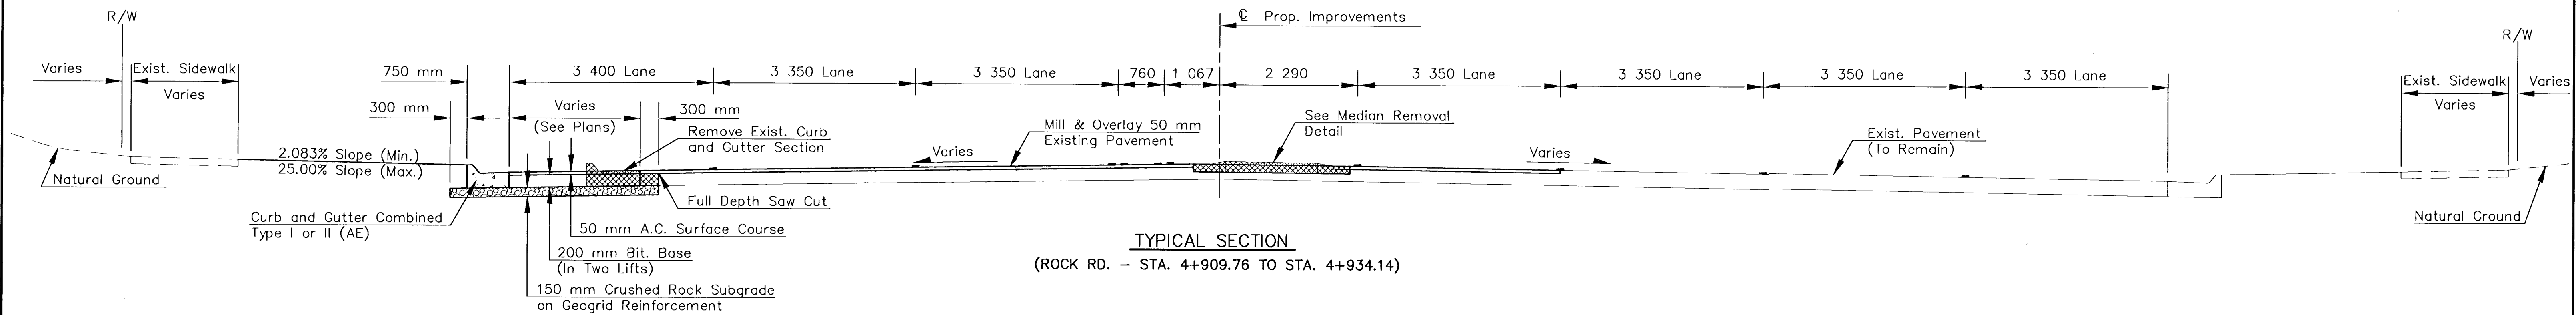


FHWA REG NO.	STATE	PROJECT NO.	YEAR	SHEET NO.	TOTAL SHEETS
7	KANSAS	87N-0196-01	2001	3	55

DATE	
BY	
REFERENCES NOTED	
REFERENCES CHECKED	

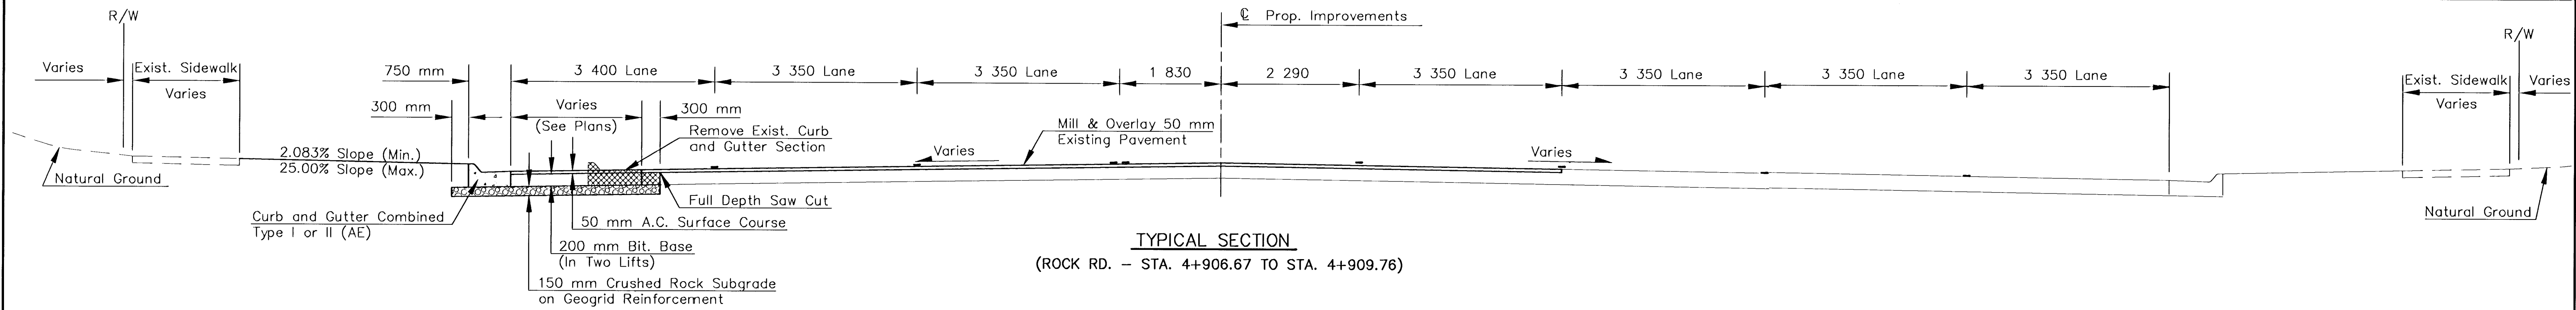

* MEDIAN EXISTS FROM STA. 4+971.80 TO STA. 4+980.77
 ** MEDIAN EXISTS FROM STA. 5+016.28 TO STA. 5+025.32

KANSAS DEPARTMENT OF TRANSPORTATION	
CENTRAL & ROCK INTERSECTION	
TYPICAL SECTIONS	
PROJ. NO. 87N-0196-01	SEDGWICK CO.
MKEC ENGINEERING CONSULTANTS, INC.	
WICHITA, KANSAS	
DESIGNED BY: DCH	CHECKED BY: DCH
DRAWN BY: DAG	DATE: FEB. 2001
SHEET 3 OF 55	

Drawn By: B.D.M.	View=
BGN File: H:\CIVIL\95123\PAVE\95123ED1.DWG	
Plotted:	

H:\CIVIL\98166\METRIC\DETAILS\98166ED2.DWG 10/12/2000 08:18:29 AM CST