

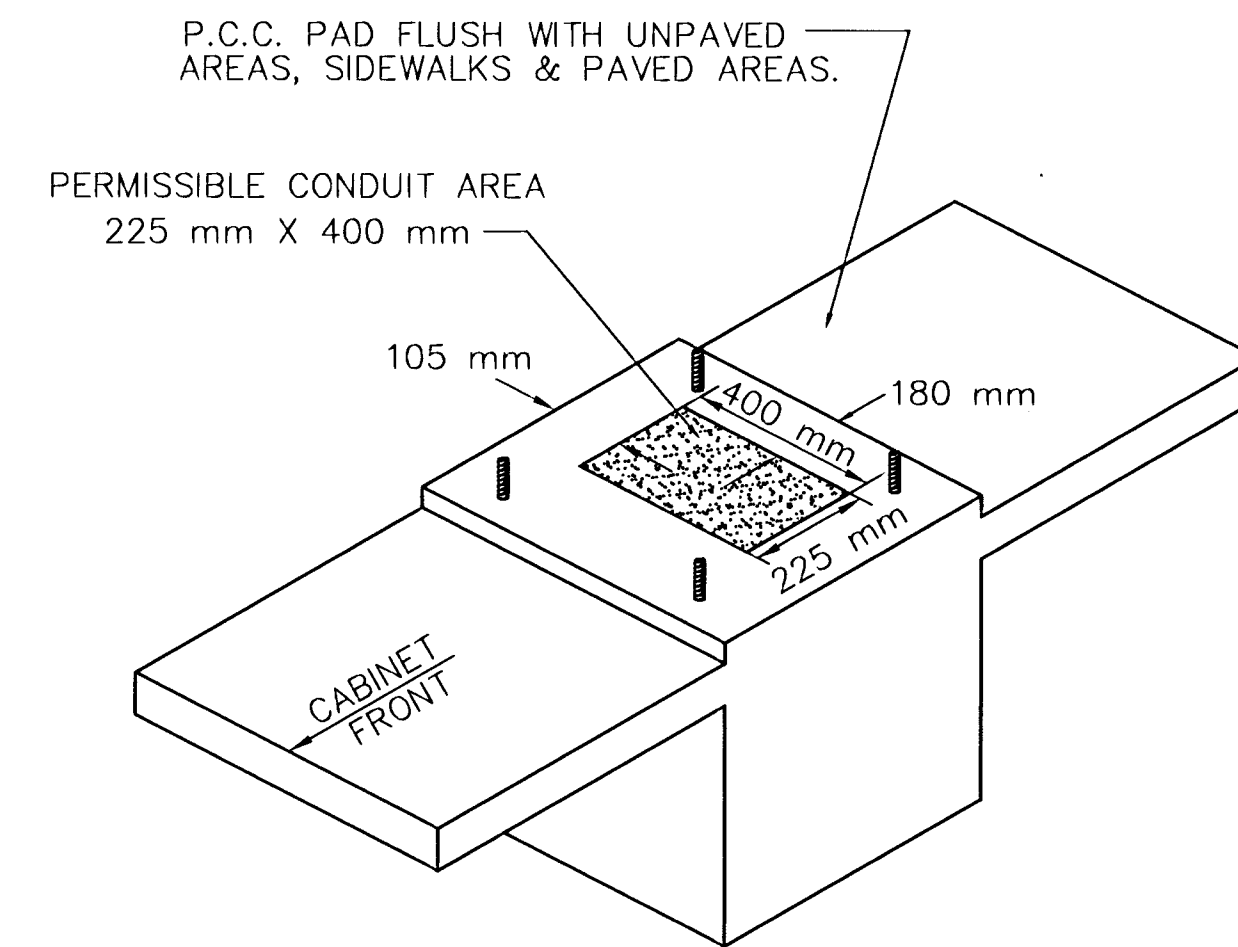


170 CONTROLLER PAD DETAILS


FHWA REGION NO.	STATE	PROJECT NO.	YEAR	SHEET NO.	TOTAL SHEETS
7	KANSAS	87 N-0198-01	2001	33	55

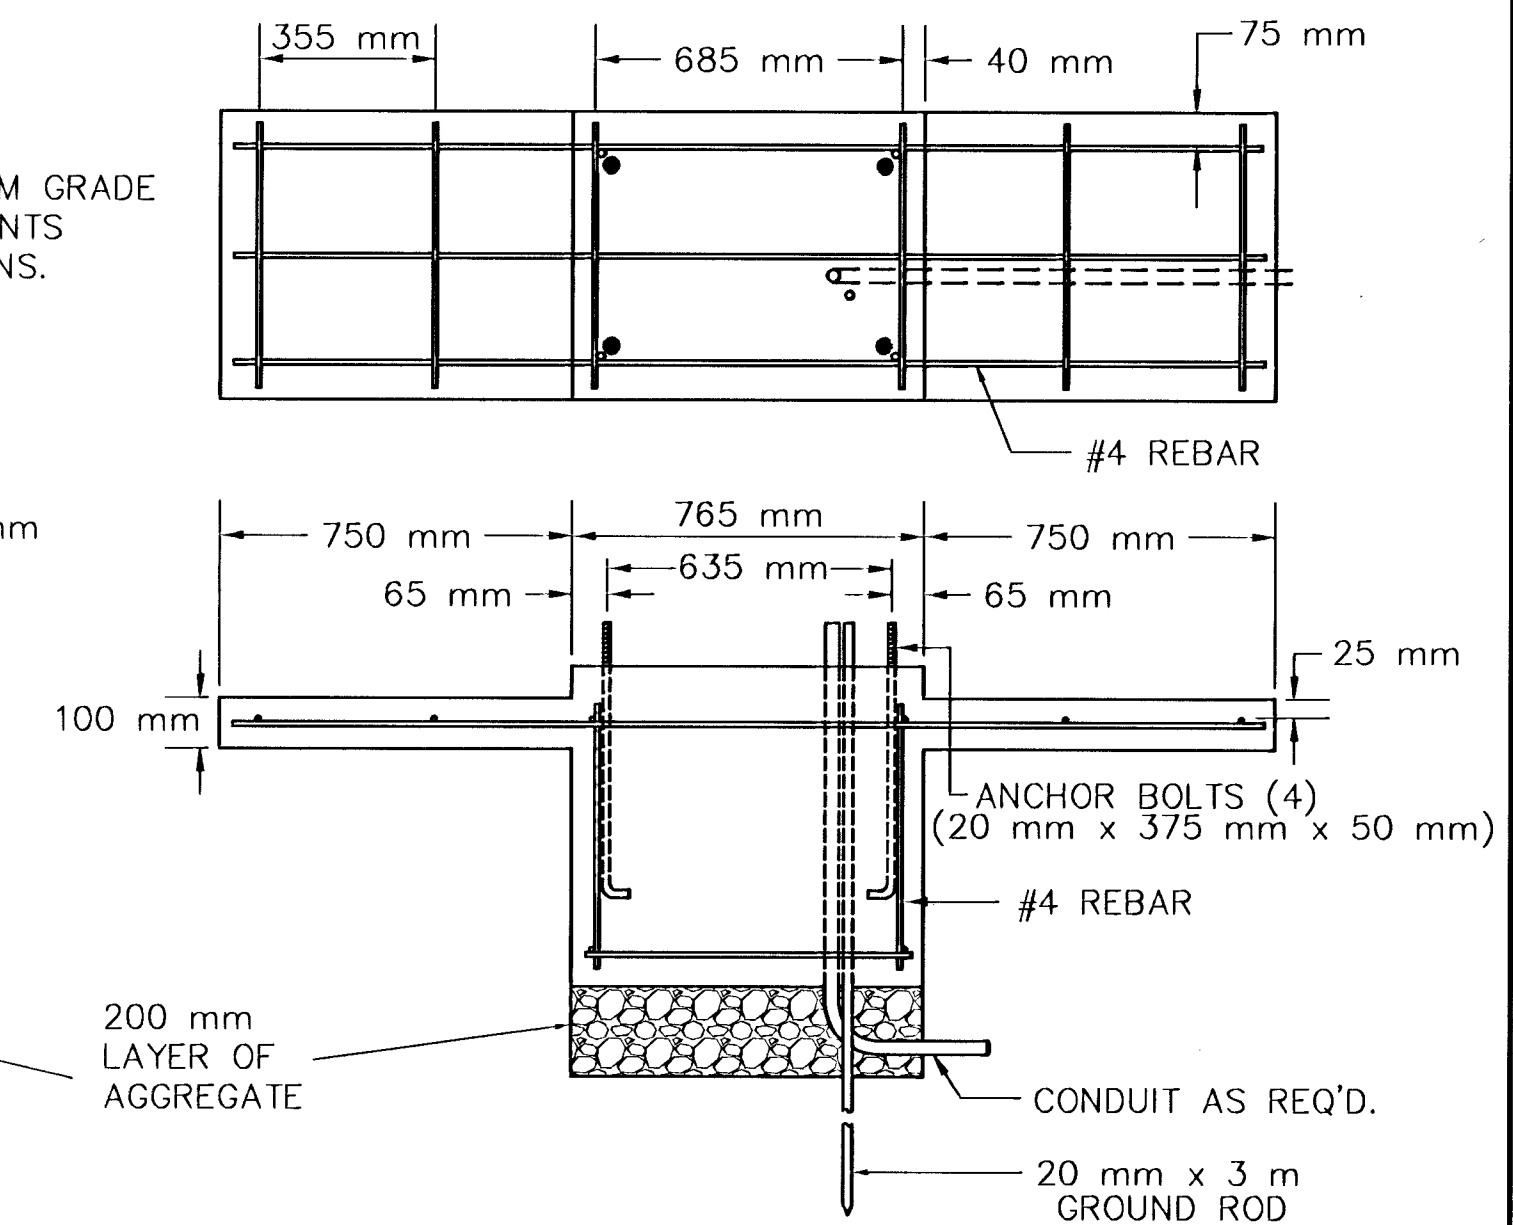


REBAR SHALL BE ASTM A615M GRADE 300 MEETING THE REQUIREMENTS OF SUBSECTION SPECIFICATIONS.

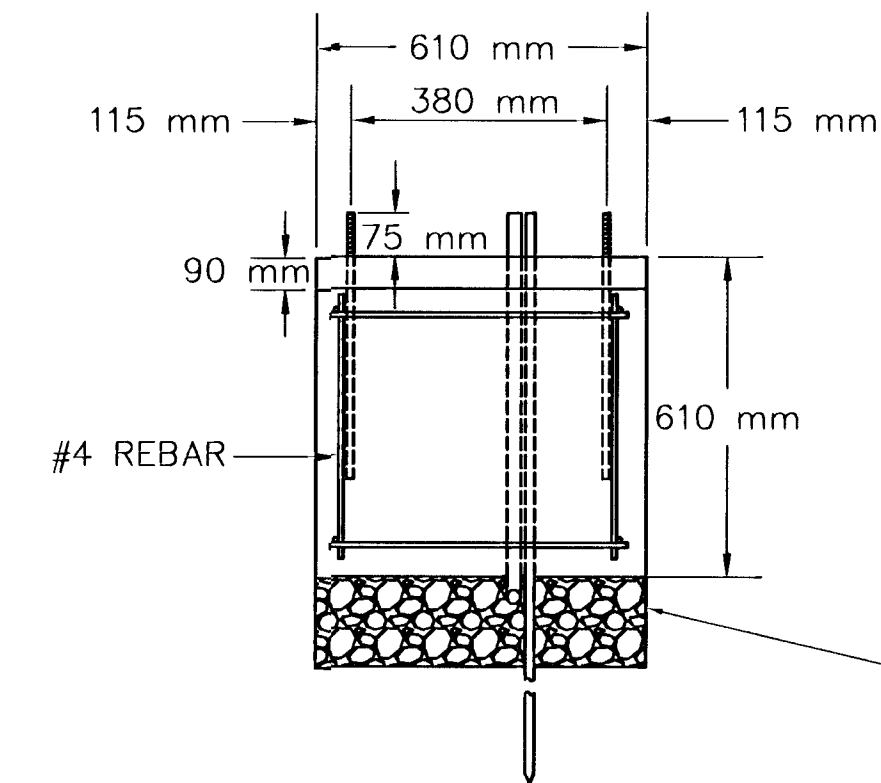

PRE-FAB Junction Box
(610 mm I.D. X 915 mm R.C.P.)

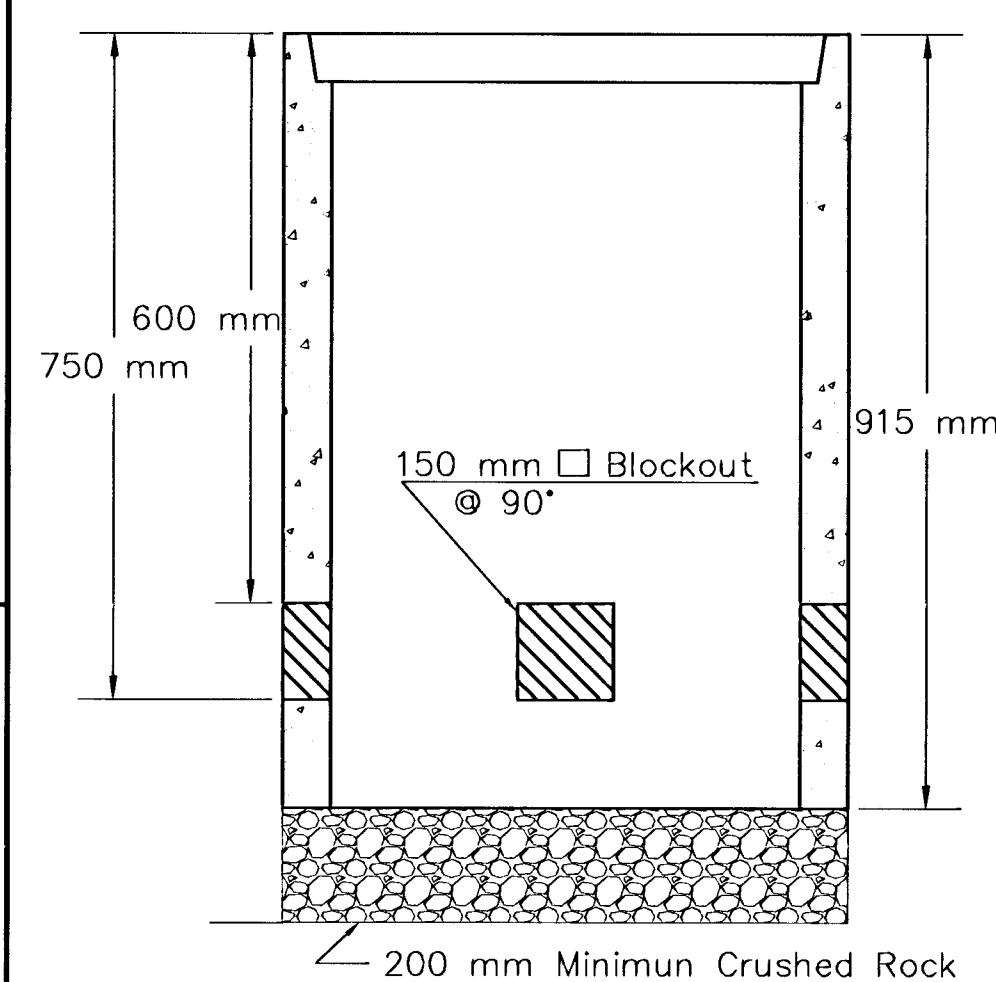

SECTION A-A

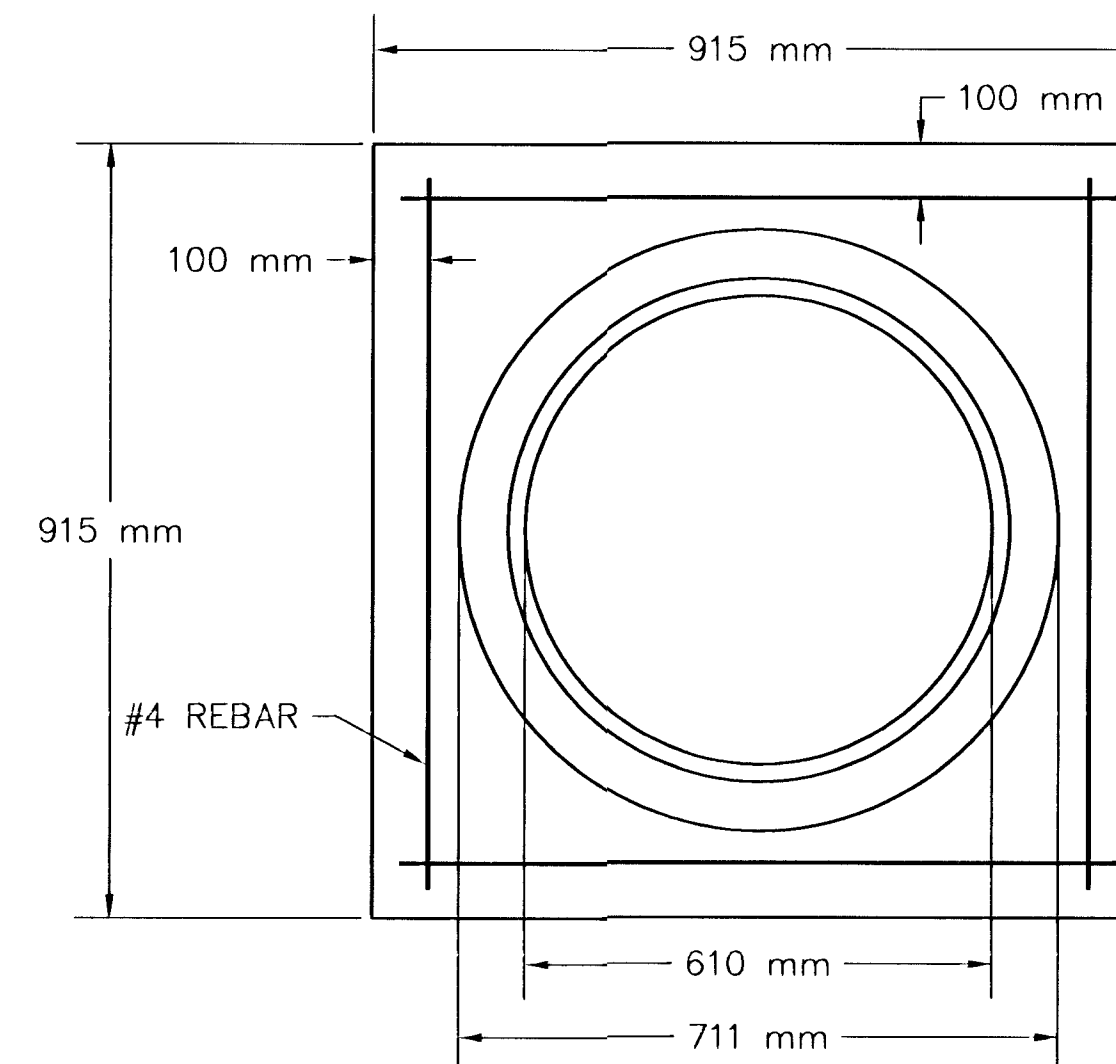

JUNCTION BOX CAP

915 mm x 915 mm x 152 mm
TOP OF CAP TO BE FLUSH WITH
GROUND LEVEL.

**SEE SERVICE BOX INSTALLATION FOR RING & COVER DETAILS.


SAW CUT

APPROVED SEALER

PAVEMENT

DETECTOR WIRING

STD. CURB & GUTTER

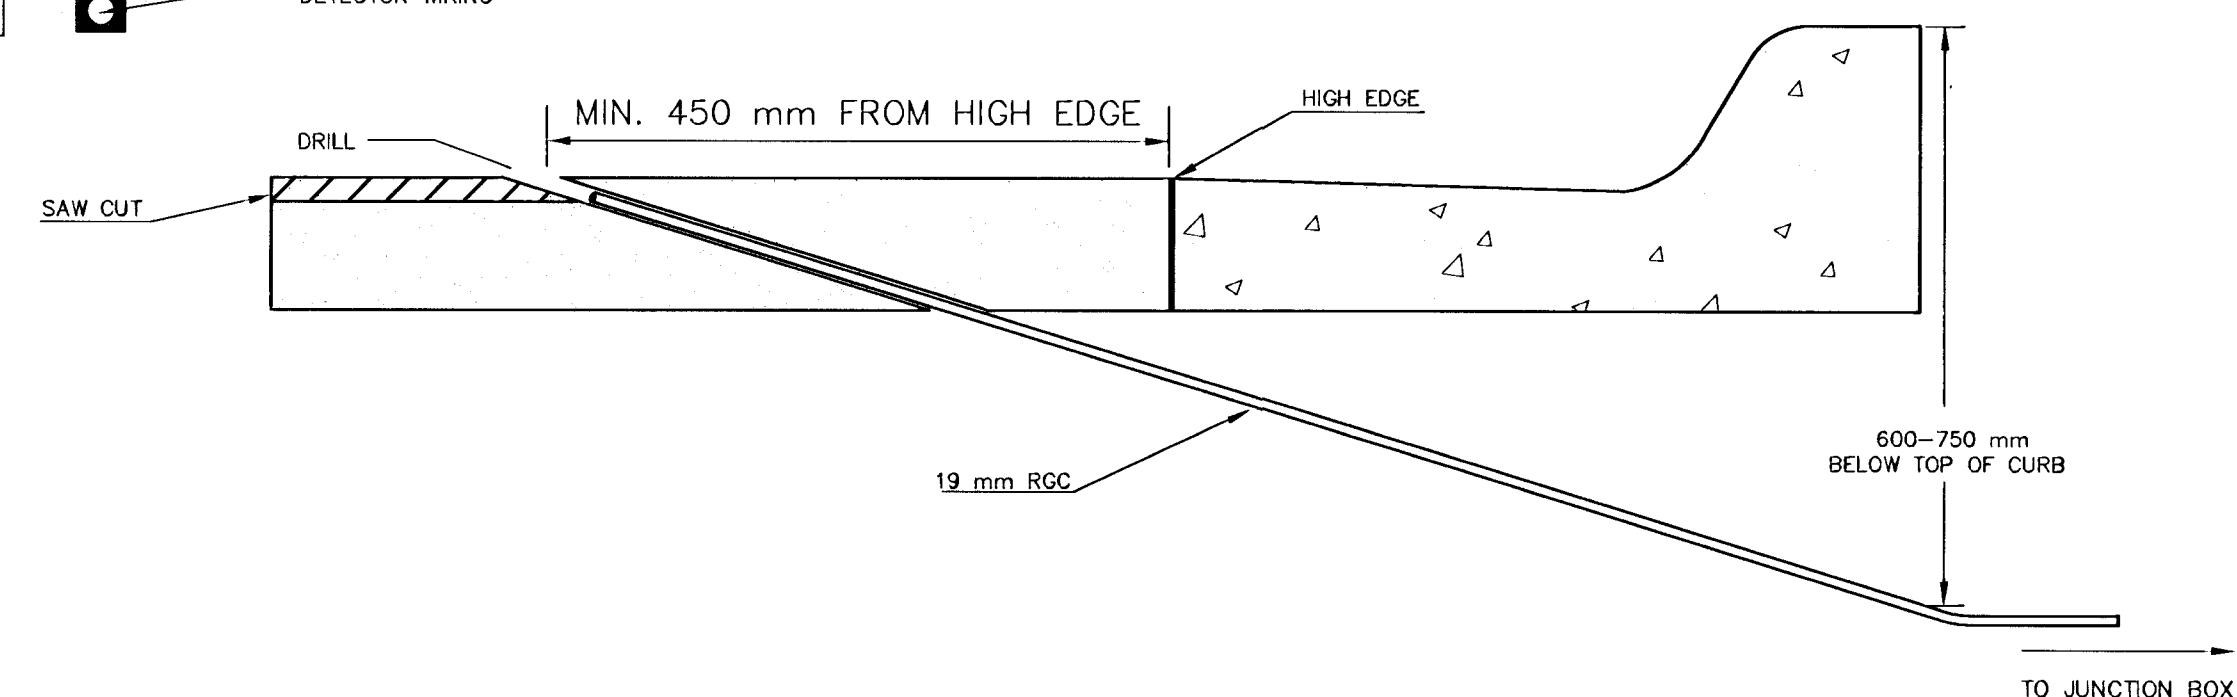

NOTES:

SERVICE & JUNCTION BOX:

1. CONDUIT CONNECTION TO BE FLUSH TO WITHIN 125 mm OF INSIDE FACE OF SIDE WALL, CONDUIT TO DRAIN INTO SERVICE BOX.
2. CONDUIT CONNECTIONS TO SERVICE BOX SHALL BE TERMINATED WITH PLASTIC CABLE BUSHING.
3. CONDUIT SHALL BE SEALED WITH APPROVED SEALER AT INSIDE WALL FACE.
4. ALL SERVICE & JUNCTION BOXES TO HAVE 200 mm OF CRUSHED ROCK.

TRENCHING:

1. DEPTH TO BE 750 mm MINIMUM WITH ROCK & STUBBLE FREE BACKFILL TO SERVE AS BEDDING MATERIAL. MAINTAIN MINIMUM CONDUIT DEPTH IN TRENCH.
2. BACKFILL TO BE COMPACTED IN 150 mm LOOSE LIFTS BY HAND OR MECHANICAL TAMPING TO A 95% STANDARD DENSITY.

CONDUIT:

1. SLOPE CONDUIT TO DRAIN AS DIRECTED BY THE ENGINEER.
2. 75 mm RIGID STEEL CONDUIT BTWN. SERVICE BOXES.
32 mm " " " BTWN. SERVICE & JUNCTION BOXES.
19 mm " " " BTWN. JUNCTION BOXES.
19 mm " " " BTWN. JUNCTION BOX & DETECTOR LOOP SAW CUT

[illegible]

PROJECT DESCRIPTION			
SERVICE/JUNCTION BOX, CONTROLLER PAD CONSTRUCTION/INSTALLATION DETAILS			
PROJECT NUMBER			
87 N-0196-01			
DRAWN BY: T.M.	APPROVED BY:		REVISED:
DATE: Feb. 96			DATE:
CITY OF WICHITA DEPARTMENT OF PUBLIC WORKS			
TRAFFIC ENGINEERING DIVISION		SCALE	
WM. C. MCKINLEY, TRAFFIC ENGINEER		NO. SCALE	