



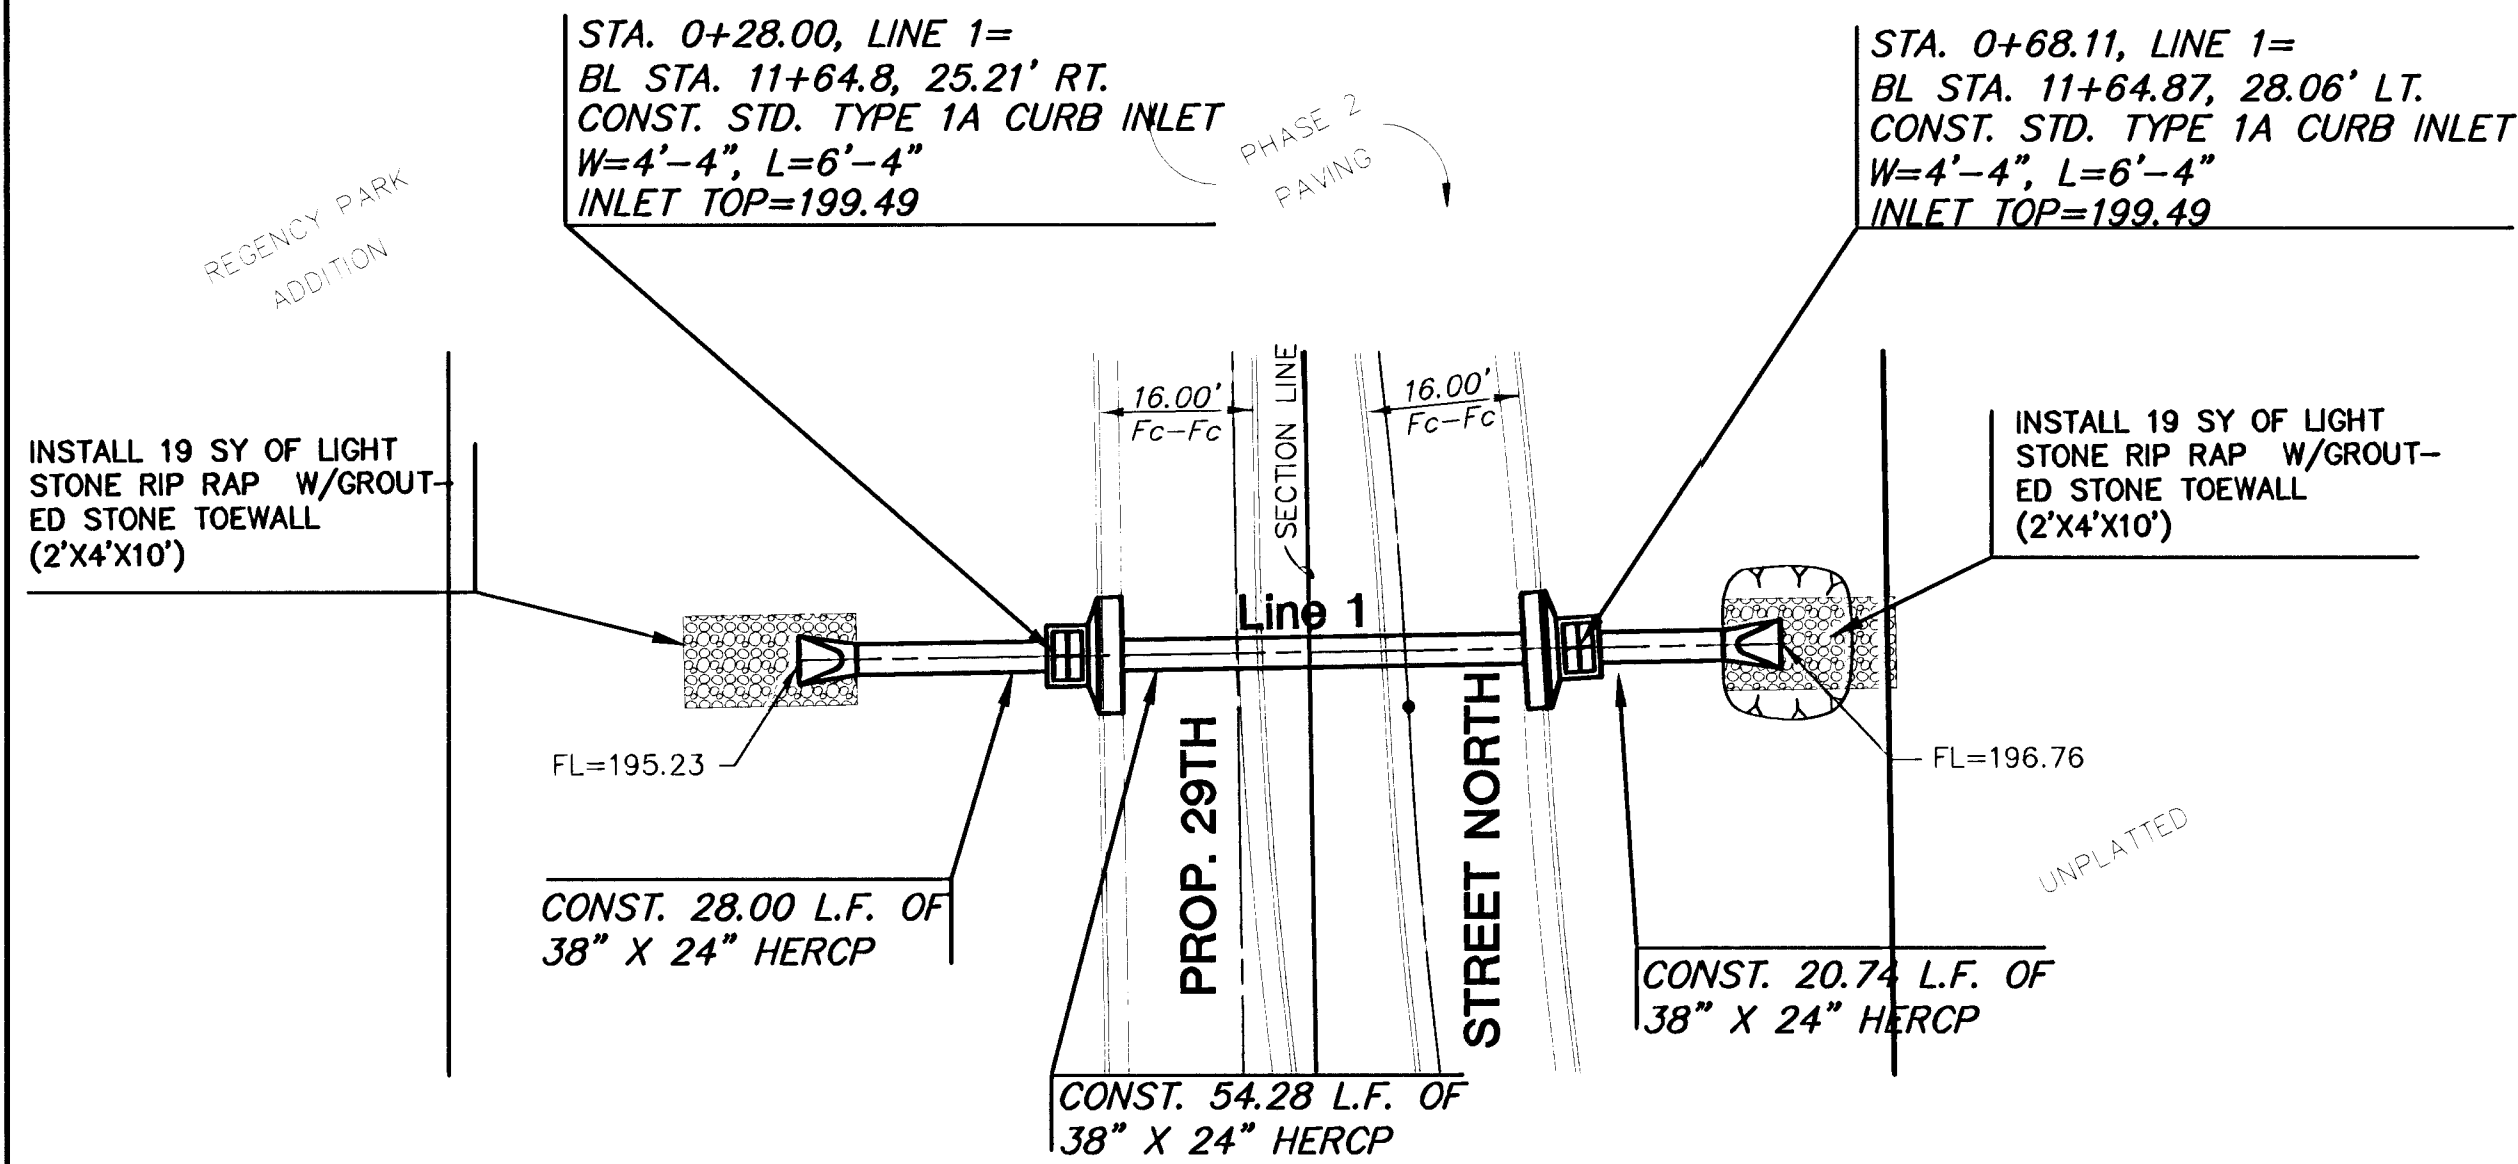

PLAN LINE 1

Scale: 1"=20'

DITCH WORK EXCAVATION= FOR INFORMATION ONLY

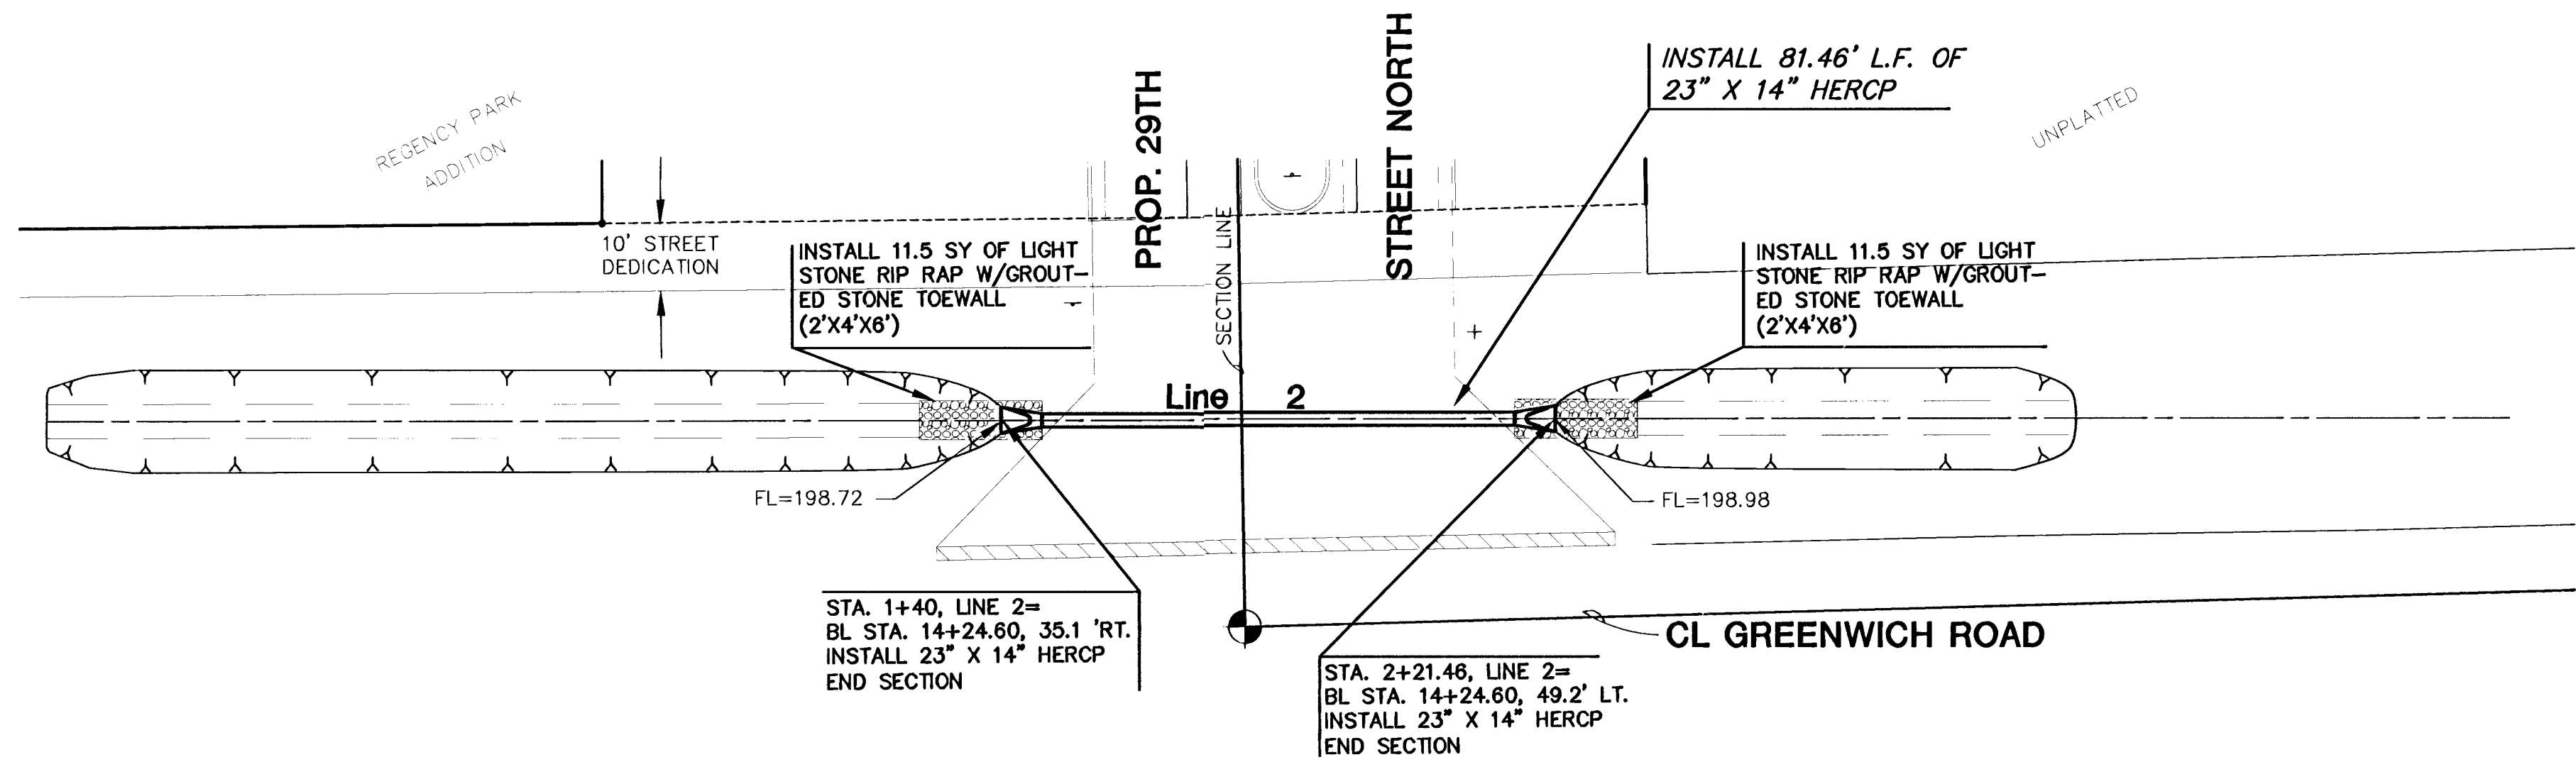

PLAN LINE 2 & DITCH

Scale: 1"=20'

DITCH WORK EXCAVATION= FOR INFORMATION ONLY

