

1999 CONTRACT MAINTINANCE PEDISTRIAN BRIDGE REPLACEMENT


50 FT. PEDISTRIAN BRIDGE AT SHADE AND WESTLINK TRIBUATARY

PROJ. NO. 472-83078

OCA NO. 131734

CITY OF WICHITA, KANSAS

M. E. LINDEBAK - CITY ENGINEER

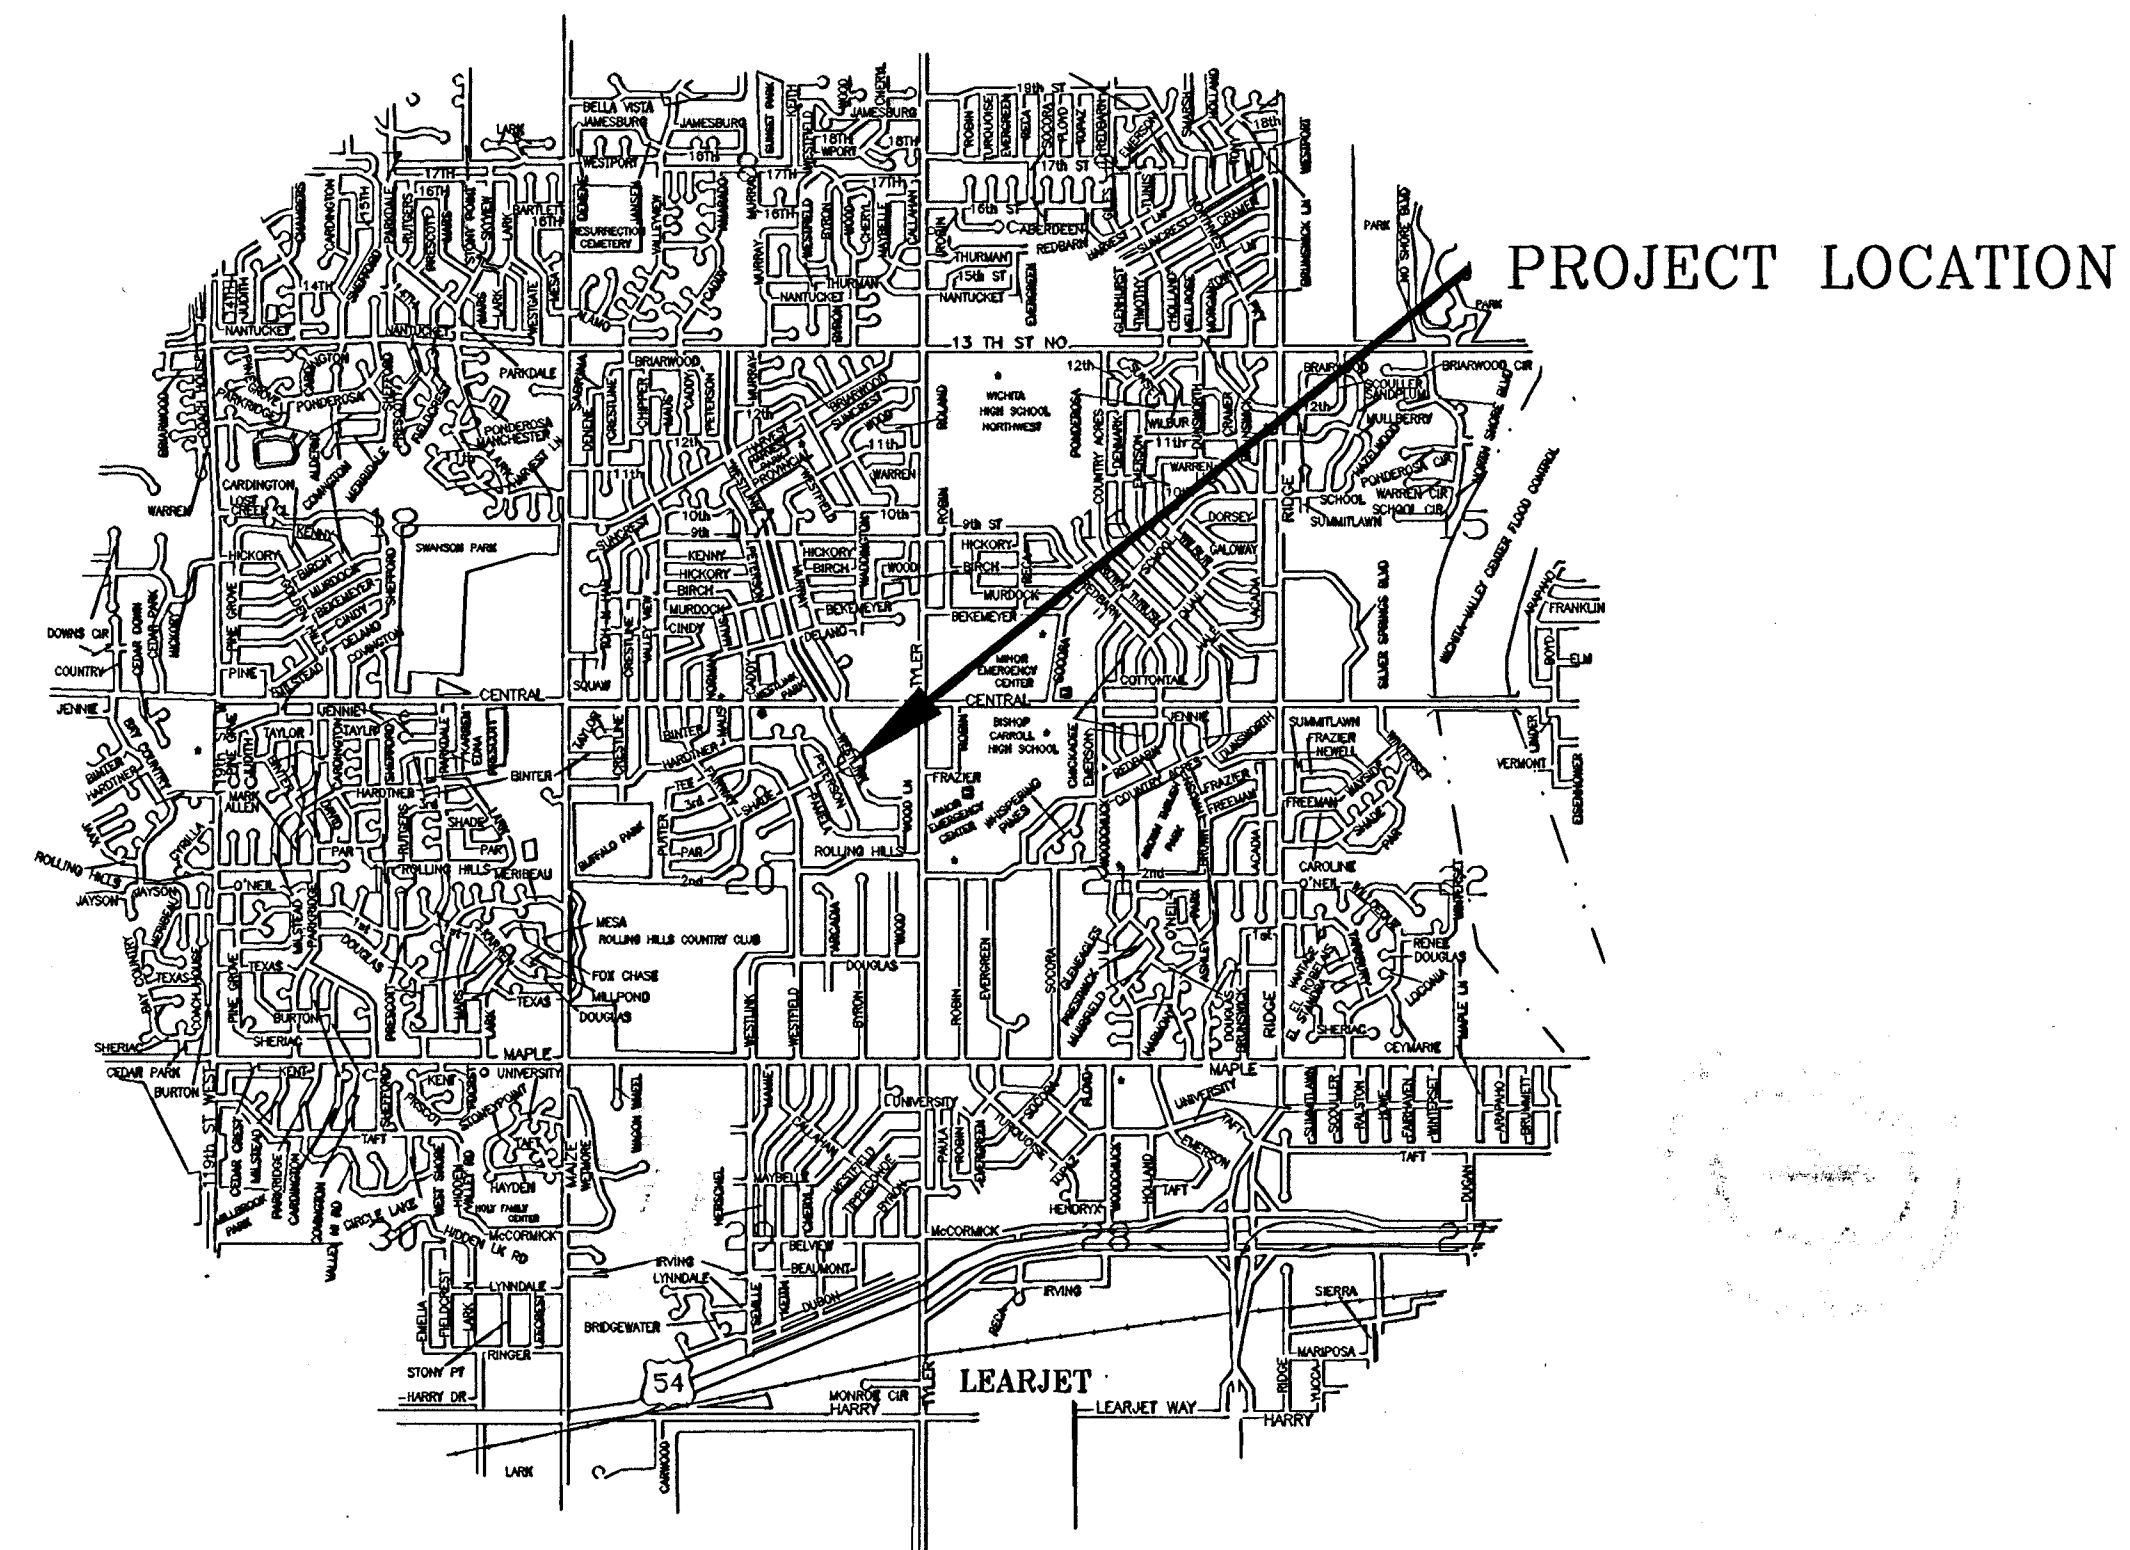

INDEX:

SHEET 1	TITLE SHEET
SHEET 2	50 FT. PEDISTRIAN BRIDGE AT SHADE AND WESTLINK TRIBUTARY

