

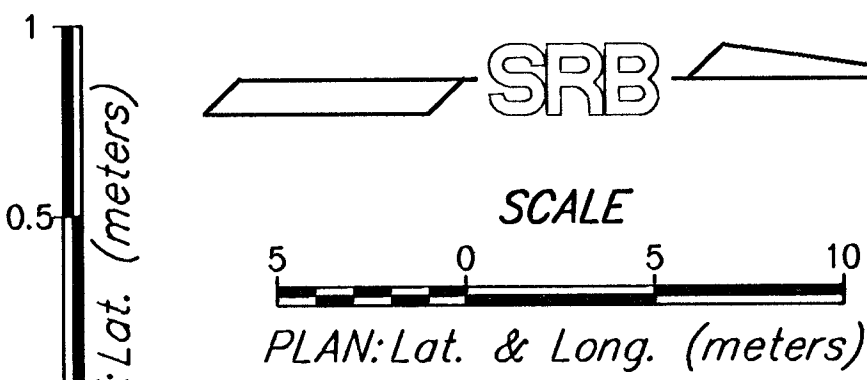


DATE	BY
REFERENCES NOTED	
REFERENCES CHECKED	


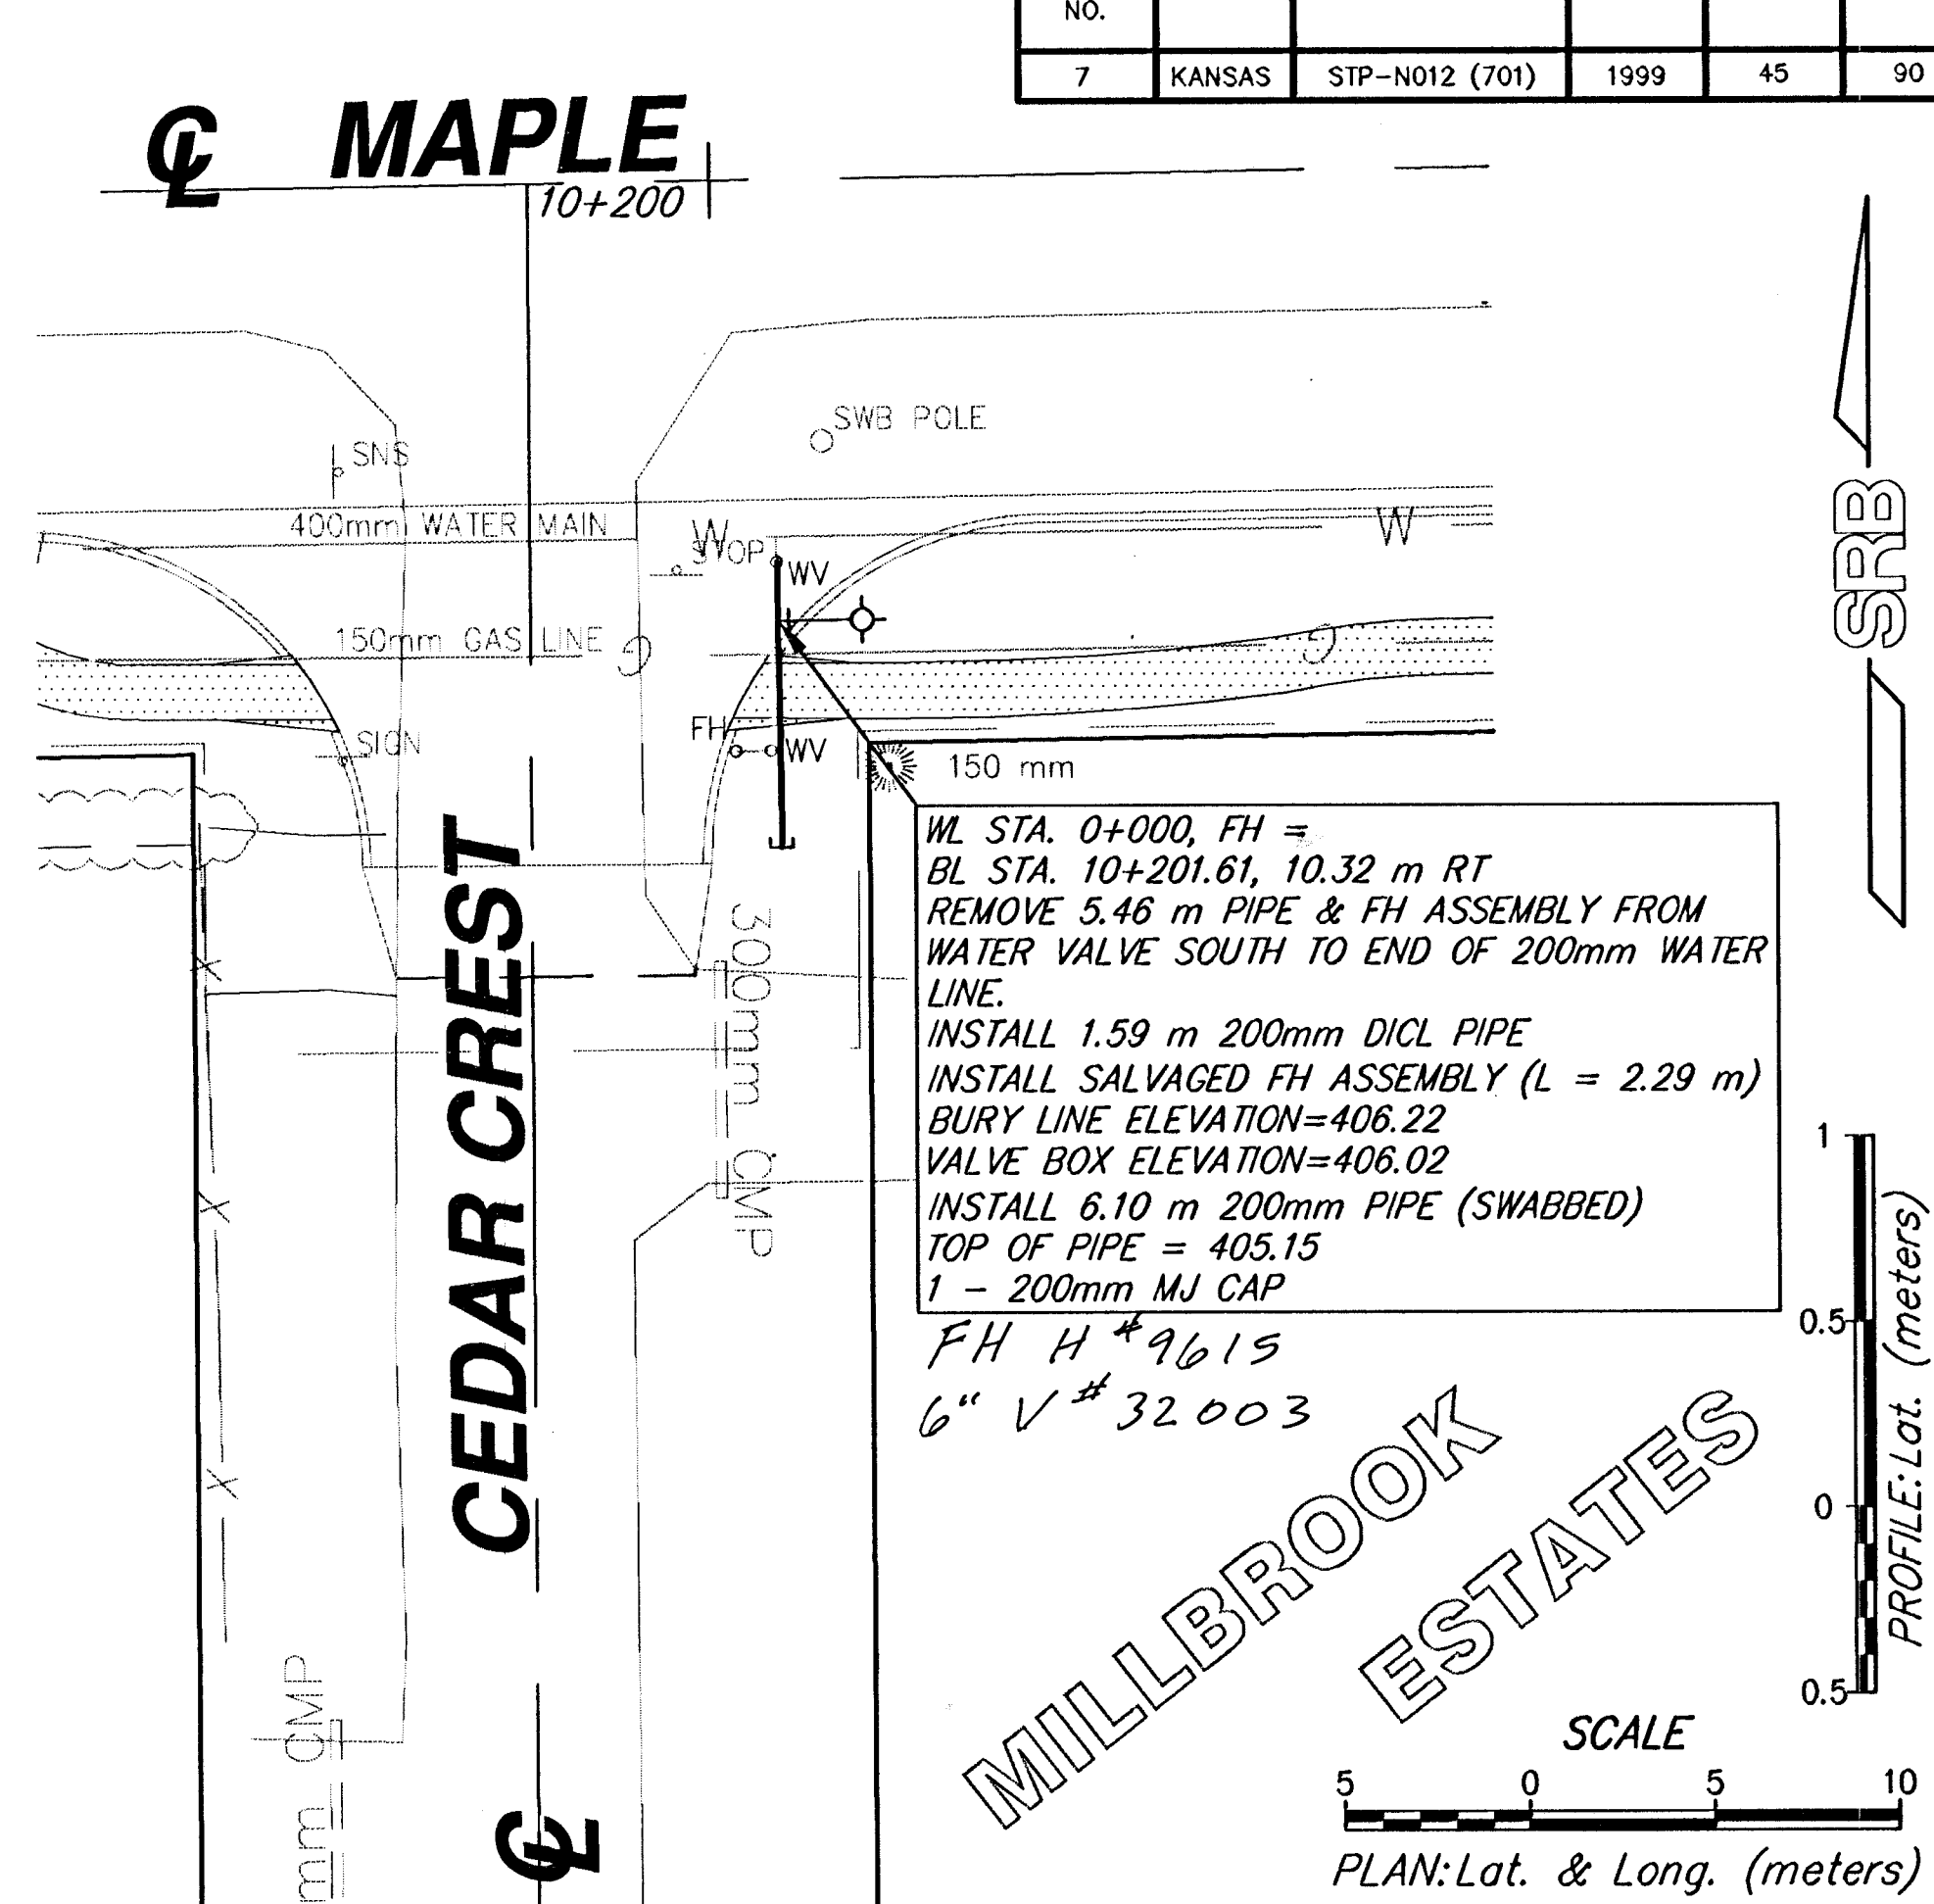


WEST
MILLBROOK
ADDITION

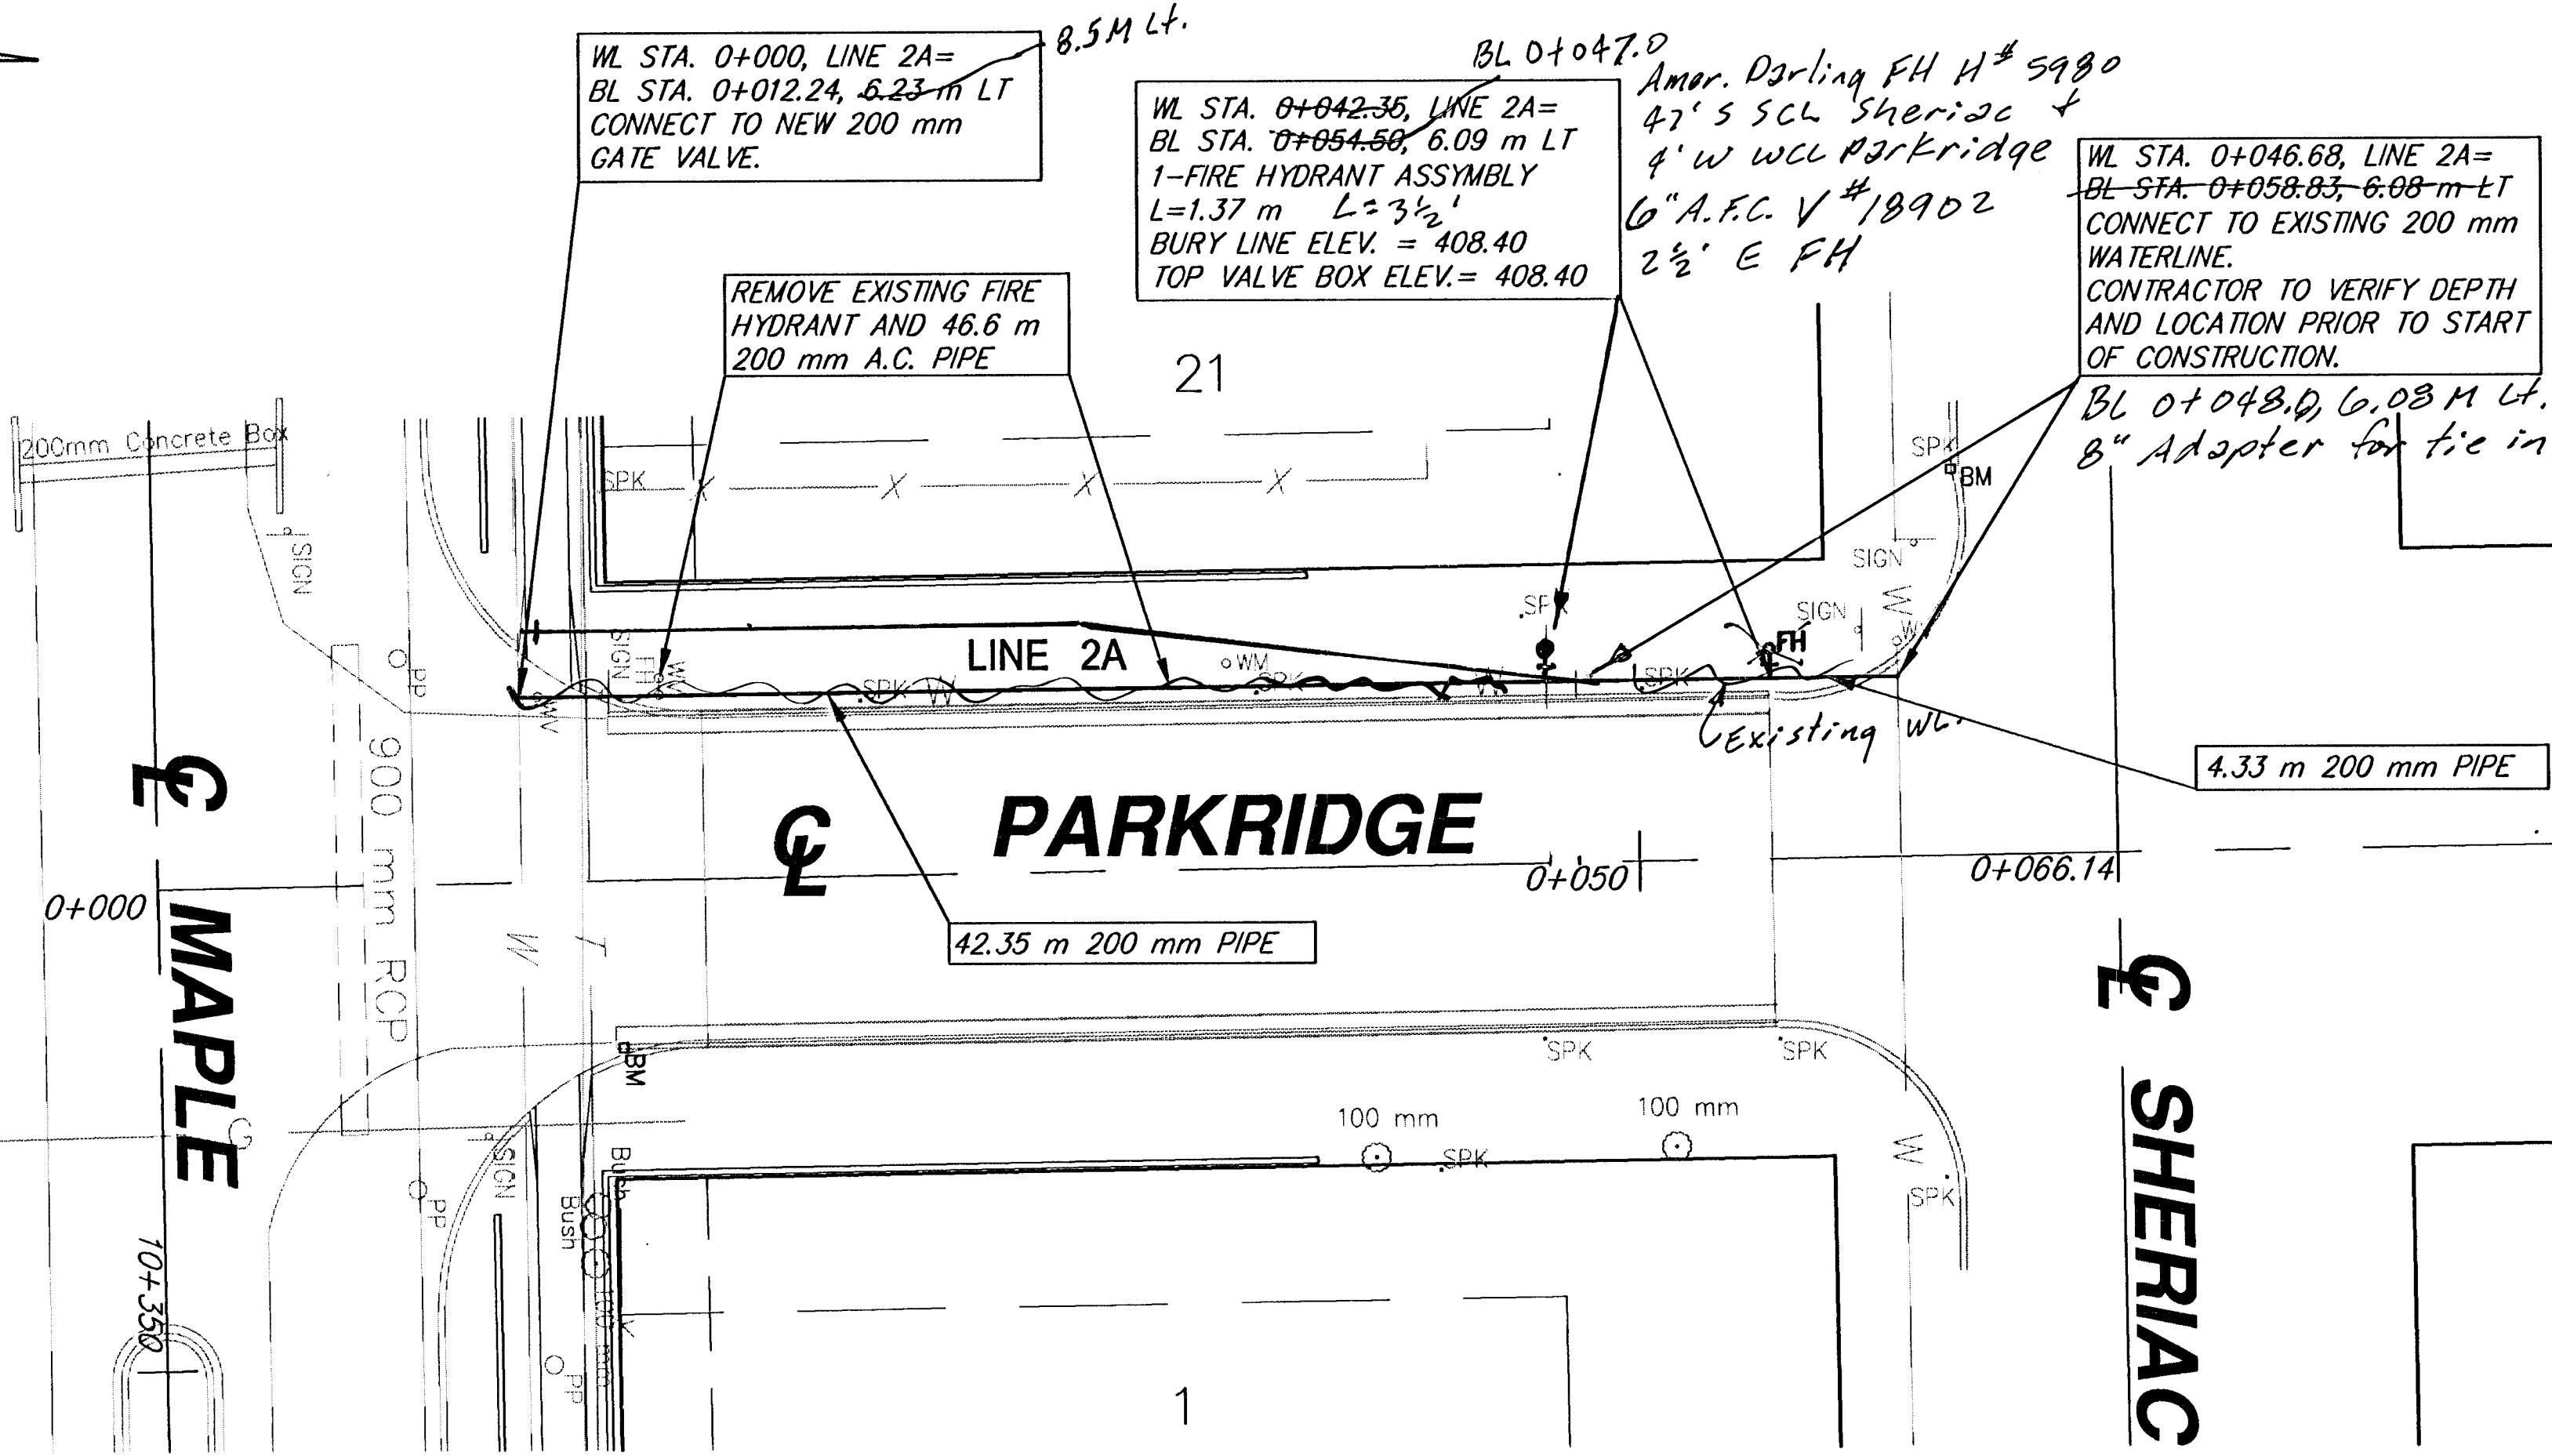

*** UNLESS OTHERWISE NOTED, ALL ELEVATIONS SHOWN ARE TO TOP OF PIPE ***

*** UNLESS OTHERWISE NOTED, ALL ELEVATIONS SHOWN ARE TO TOP OF PIPE ***

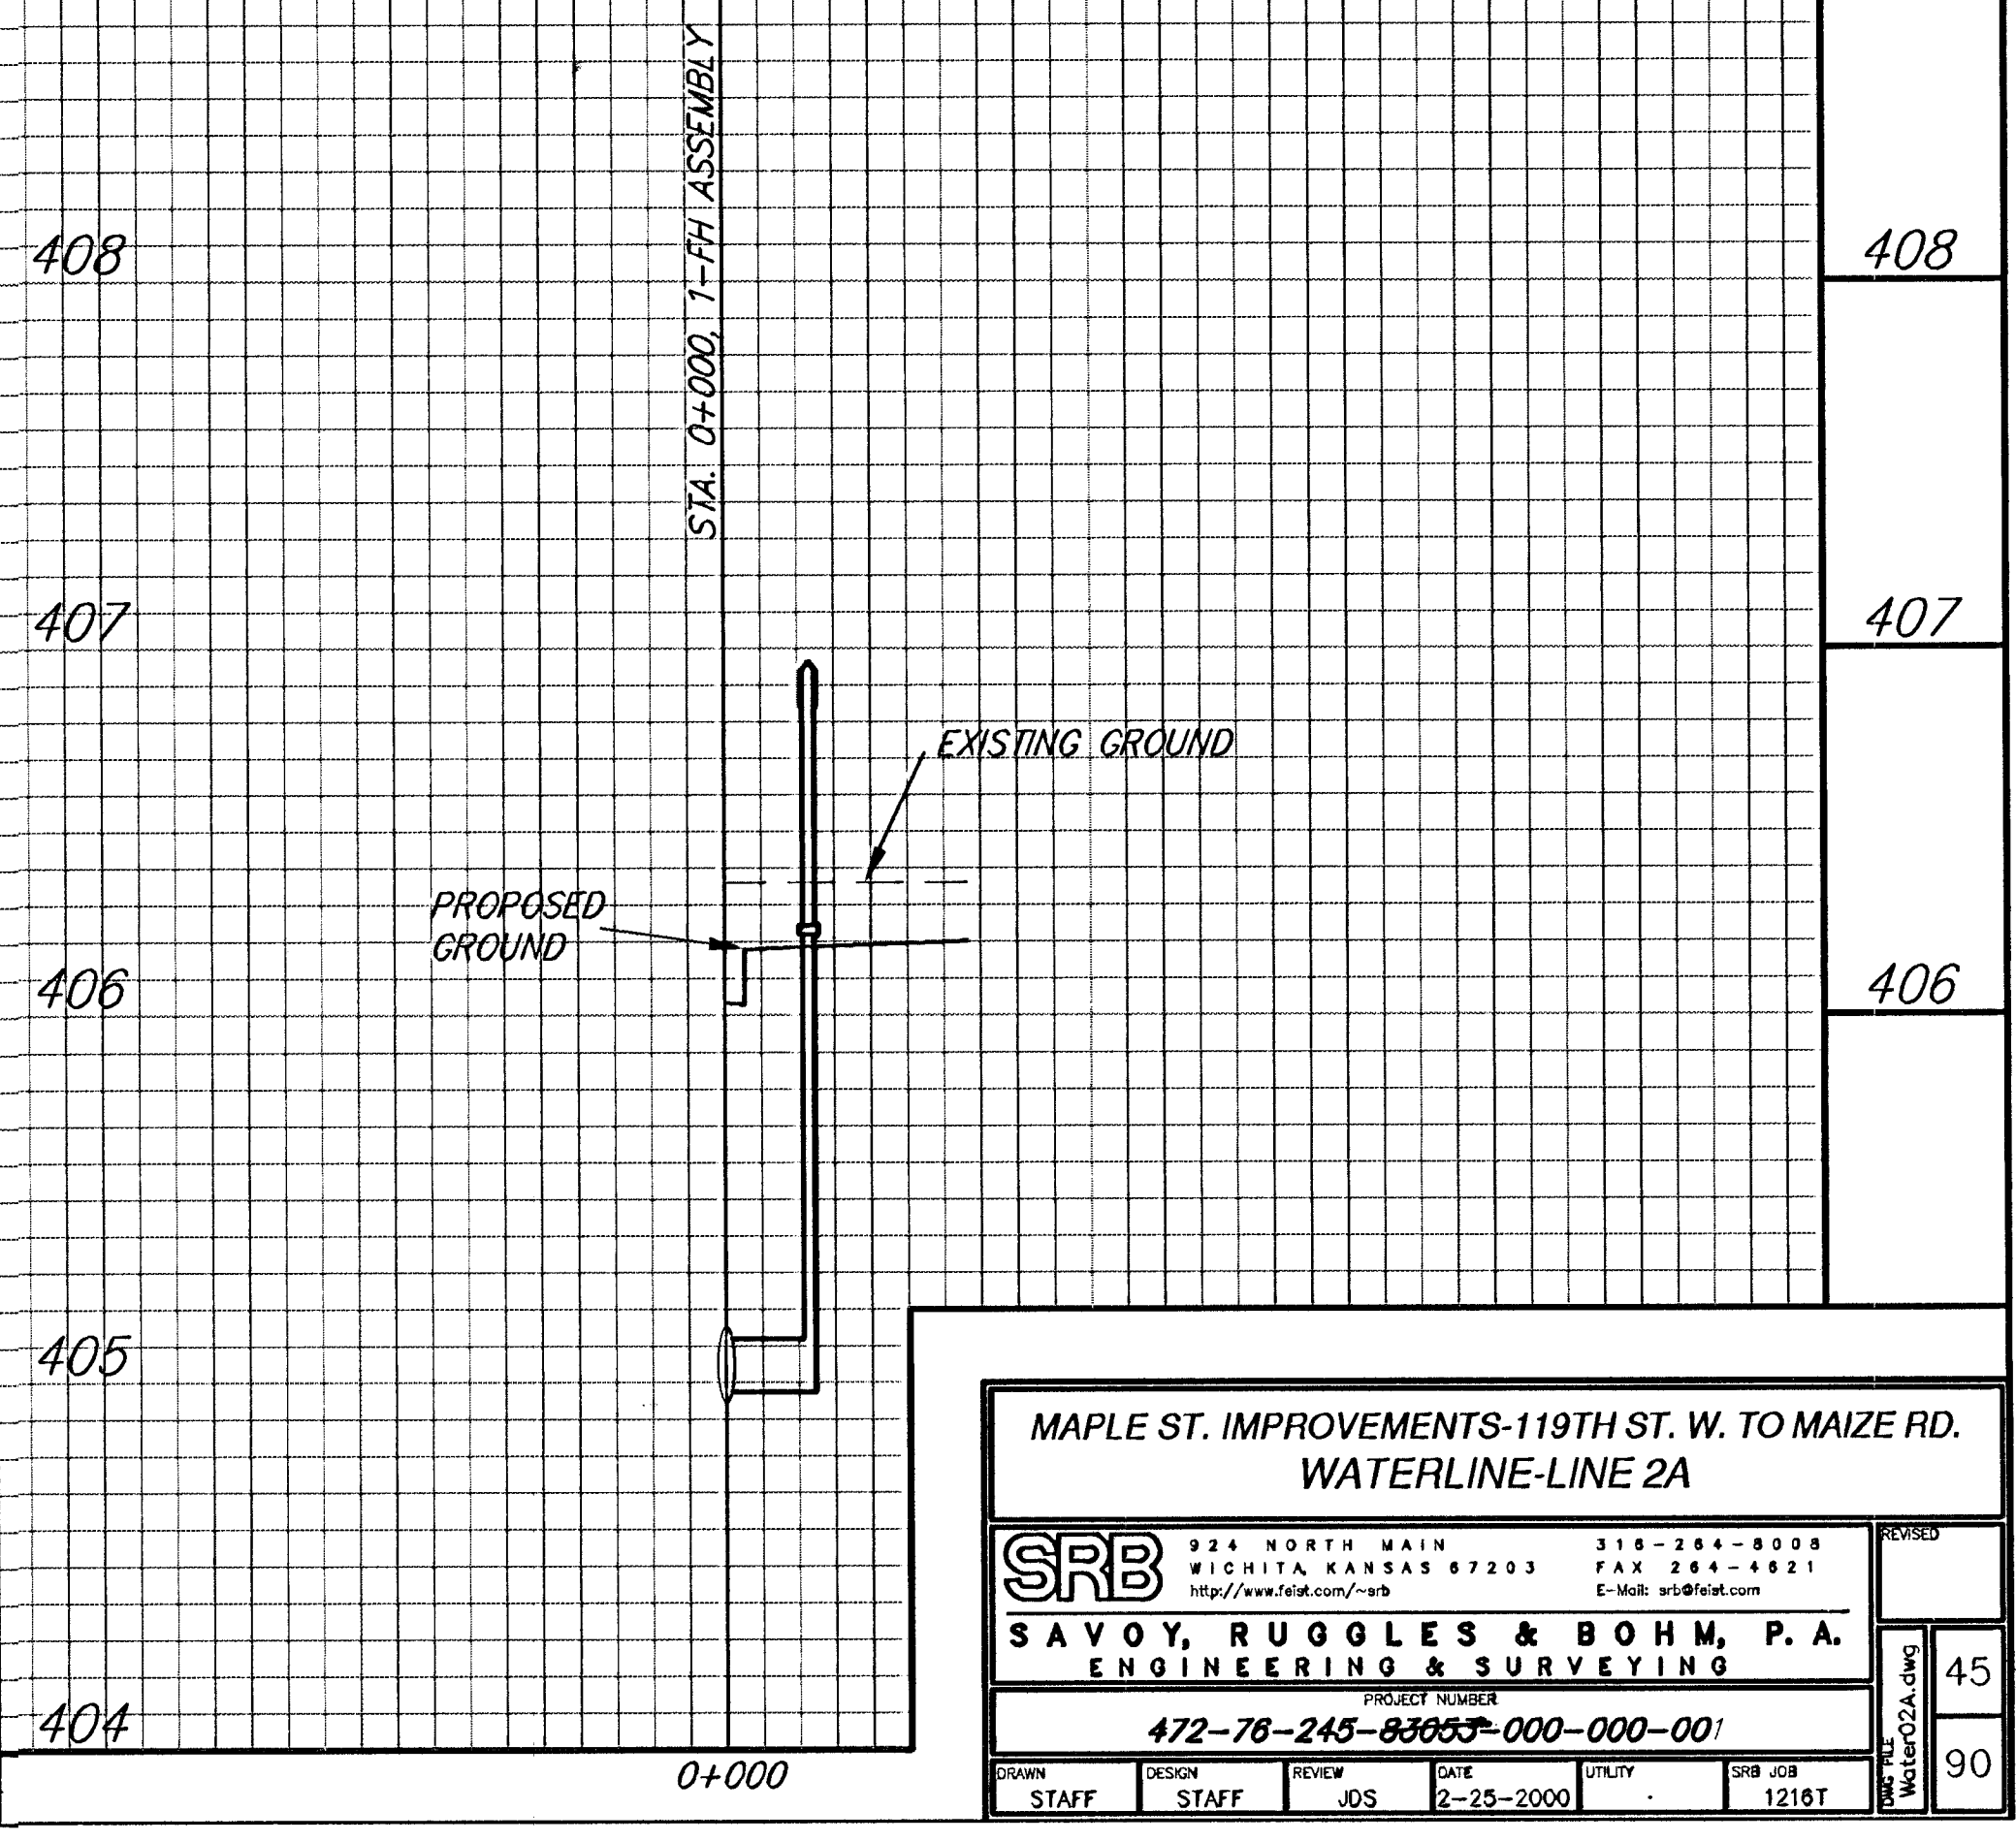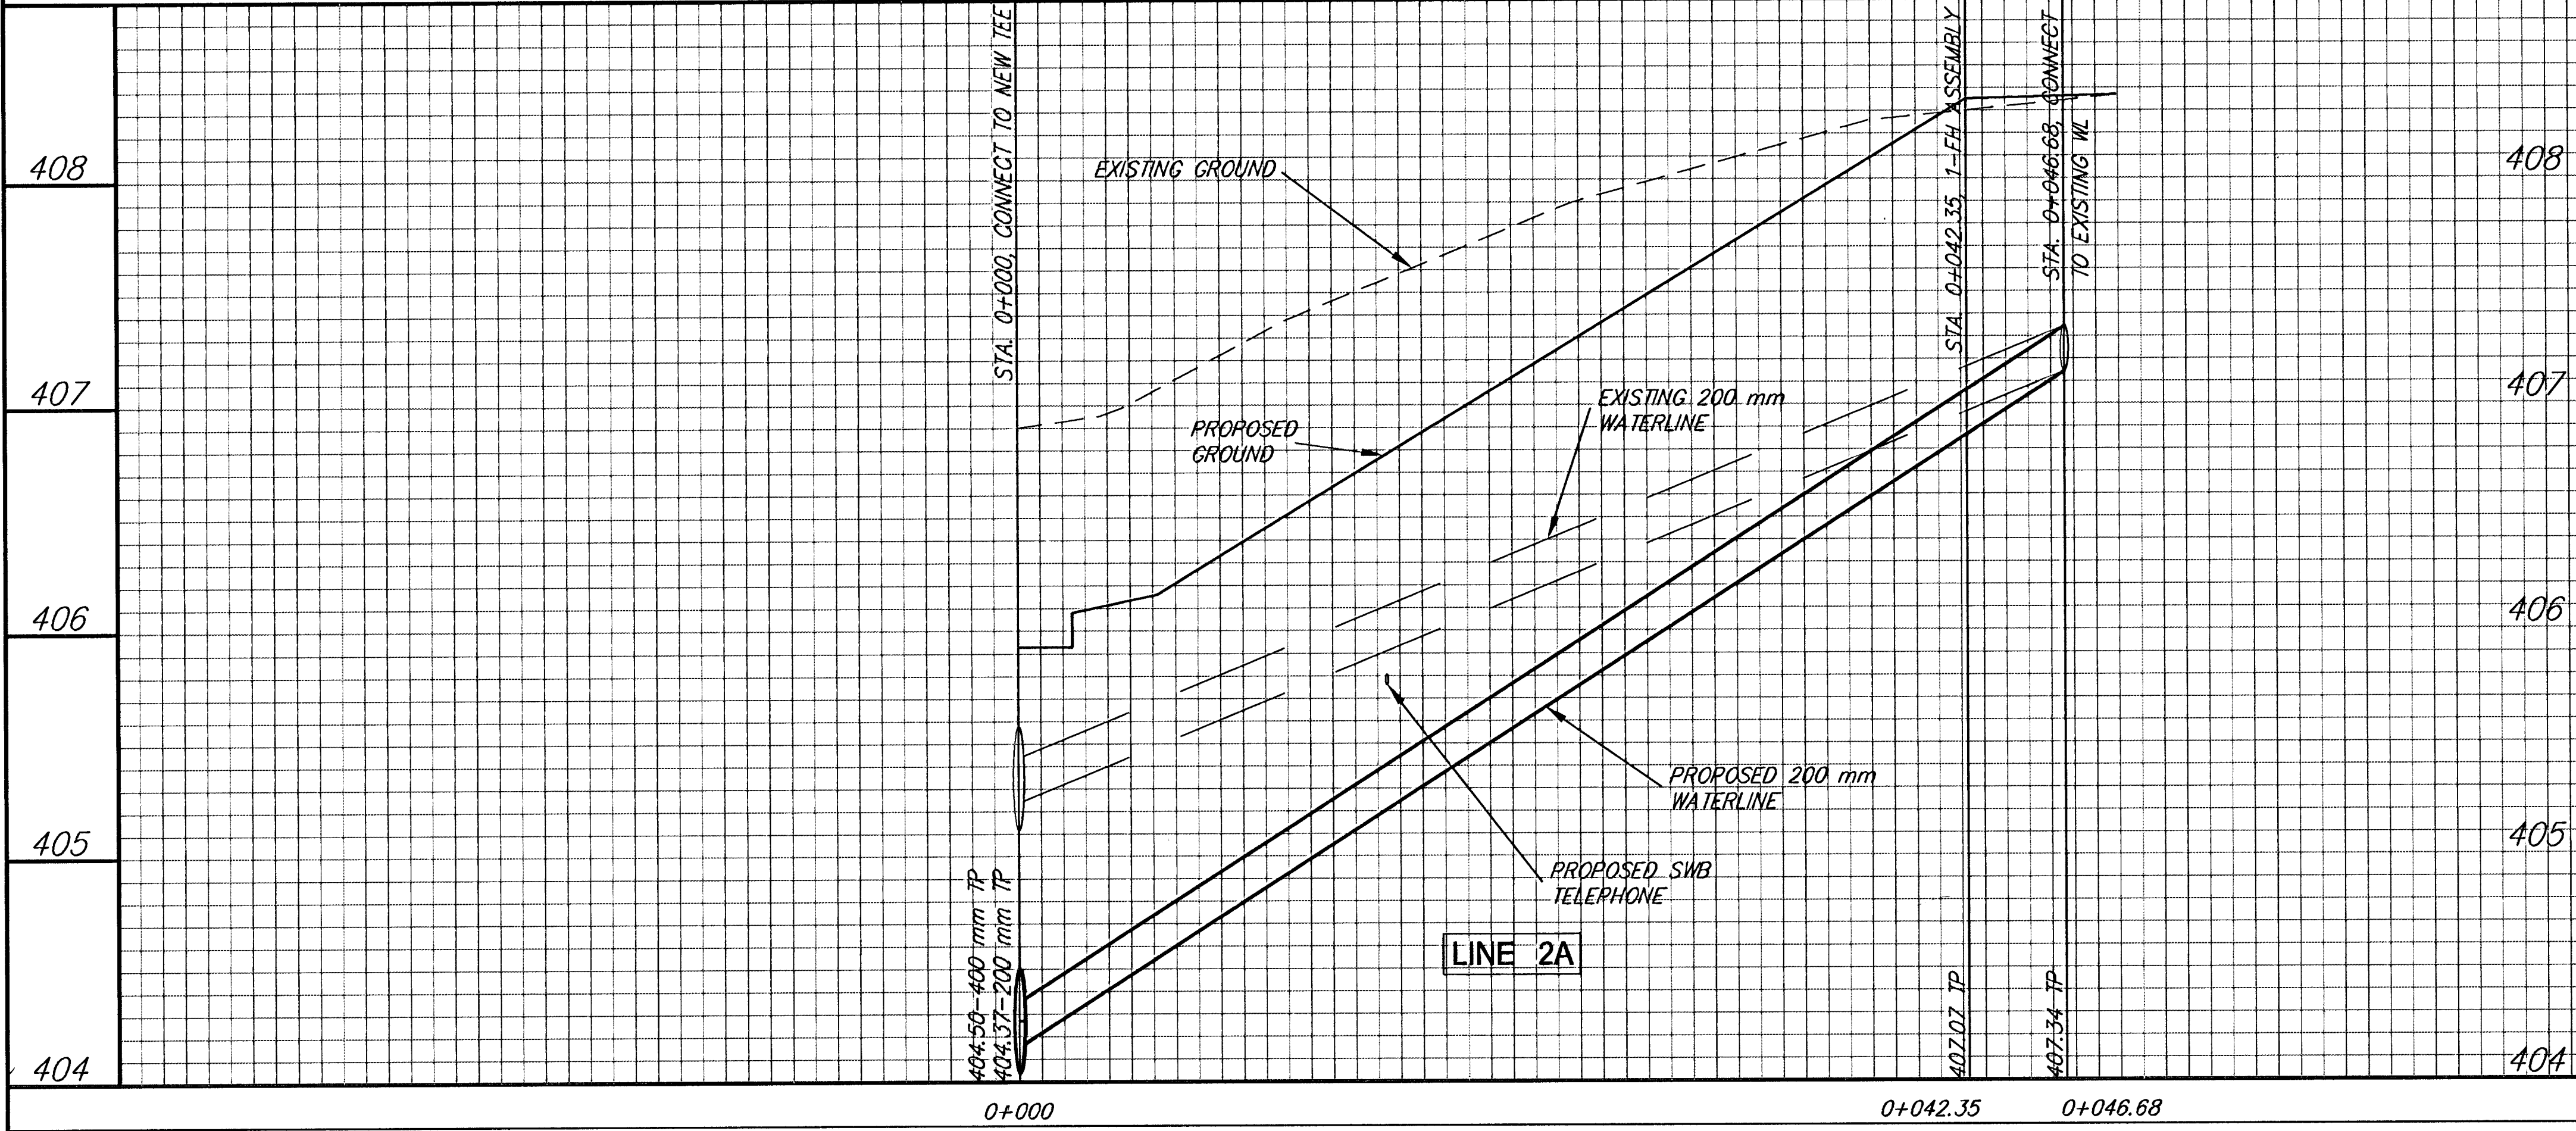

MAPLE ST. IMPROVEMENTS-119TH ST. W. TO MAIZE RD.
WATERLINE-LINE 2A

SRB
SAVOY, RUGGLES & BOHM, P.A.
ENGINEERING & SURVEYING

324 NORTH MAIN
WICHITA, KANSAS 67203
http://www.tek.com/~srb

313-264-8006
FAX 264-4621
E-Mail: srbs@tek.com

PROJECT NUMBER
472-76-245-83853-000-000-001

DESIGN: JDS
STAFF: JDS
DATE: 2-25-2000
UTILITY: 1219T

45
90