
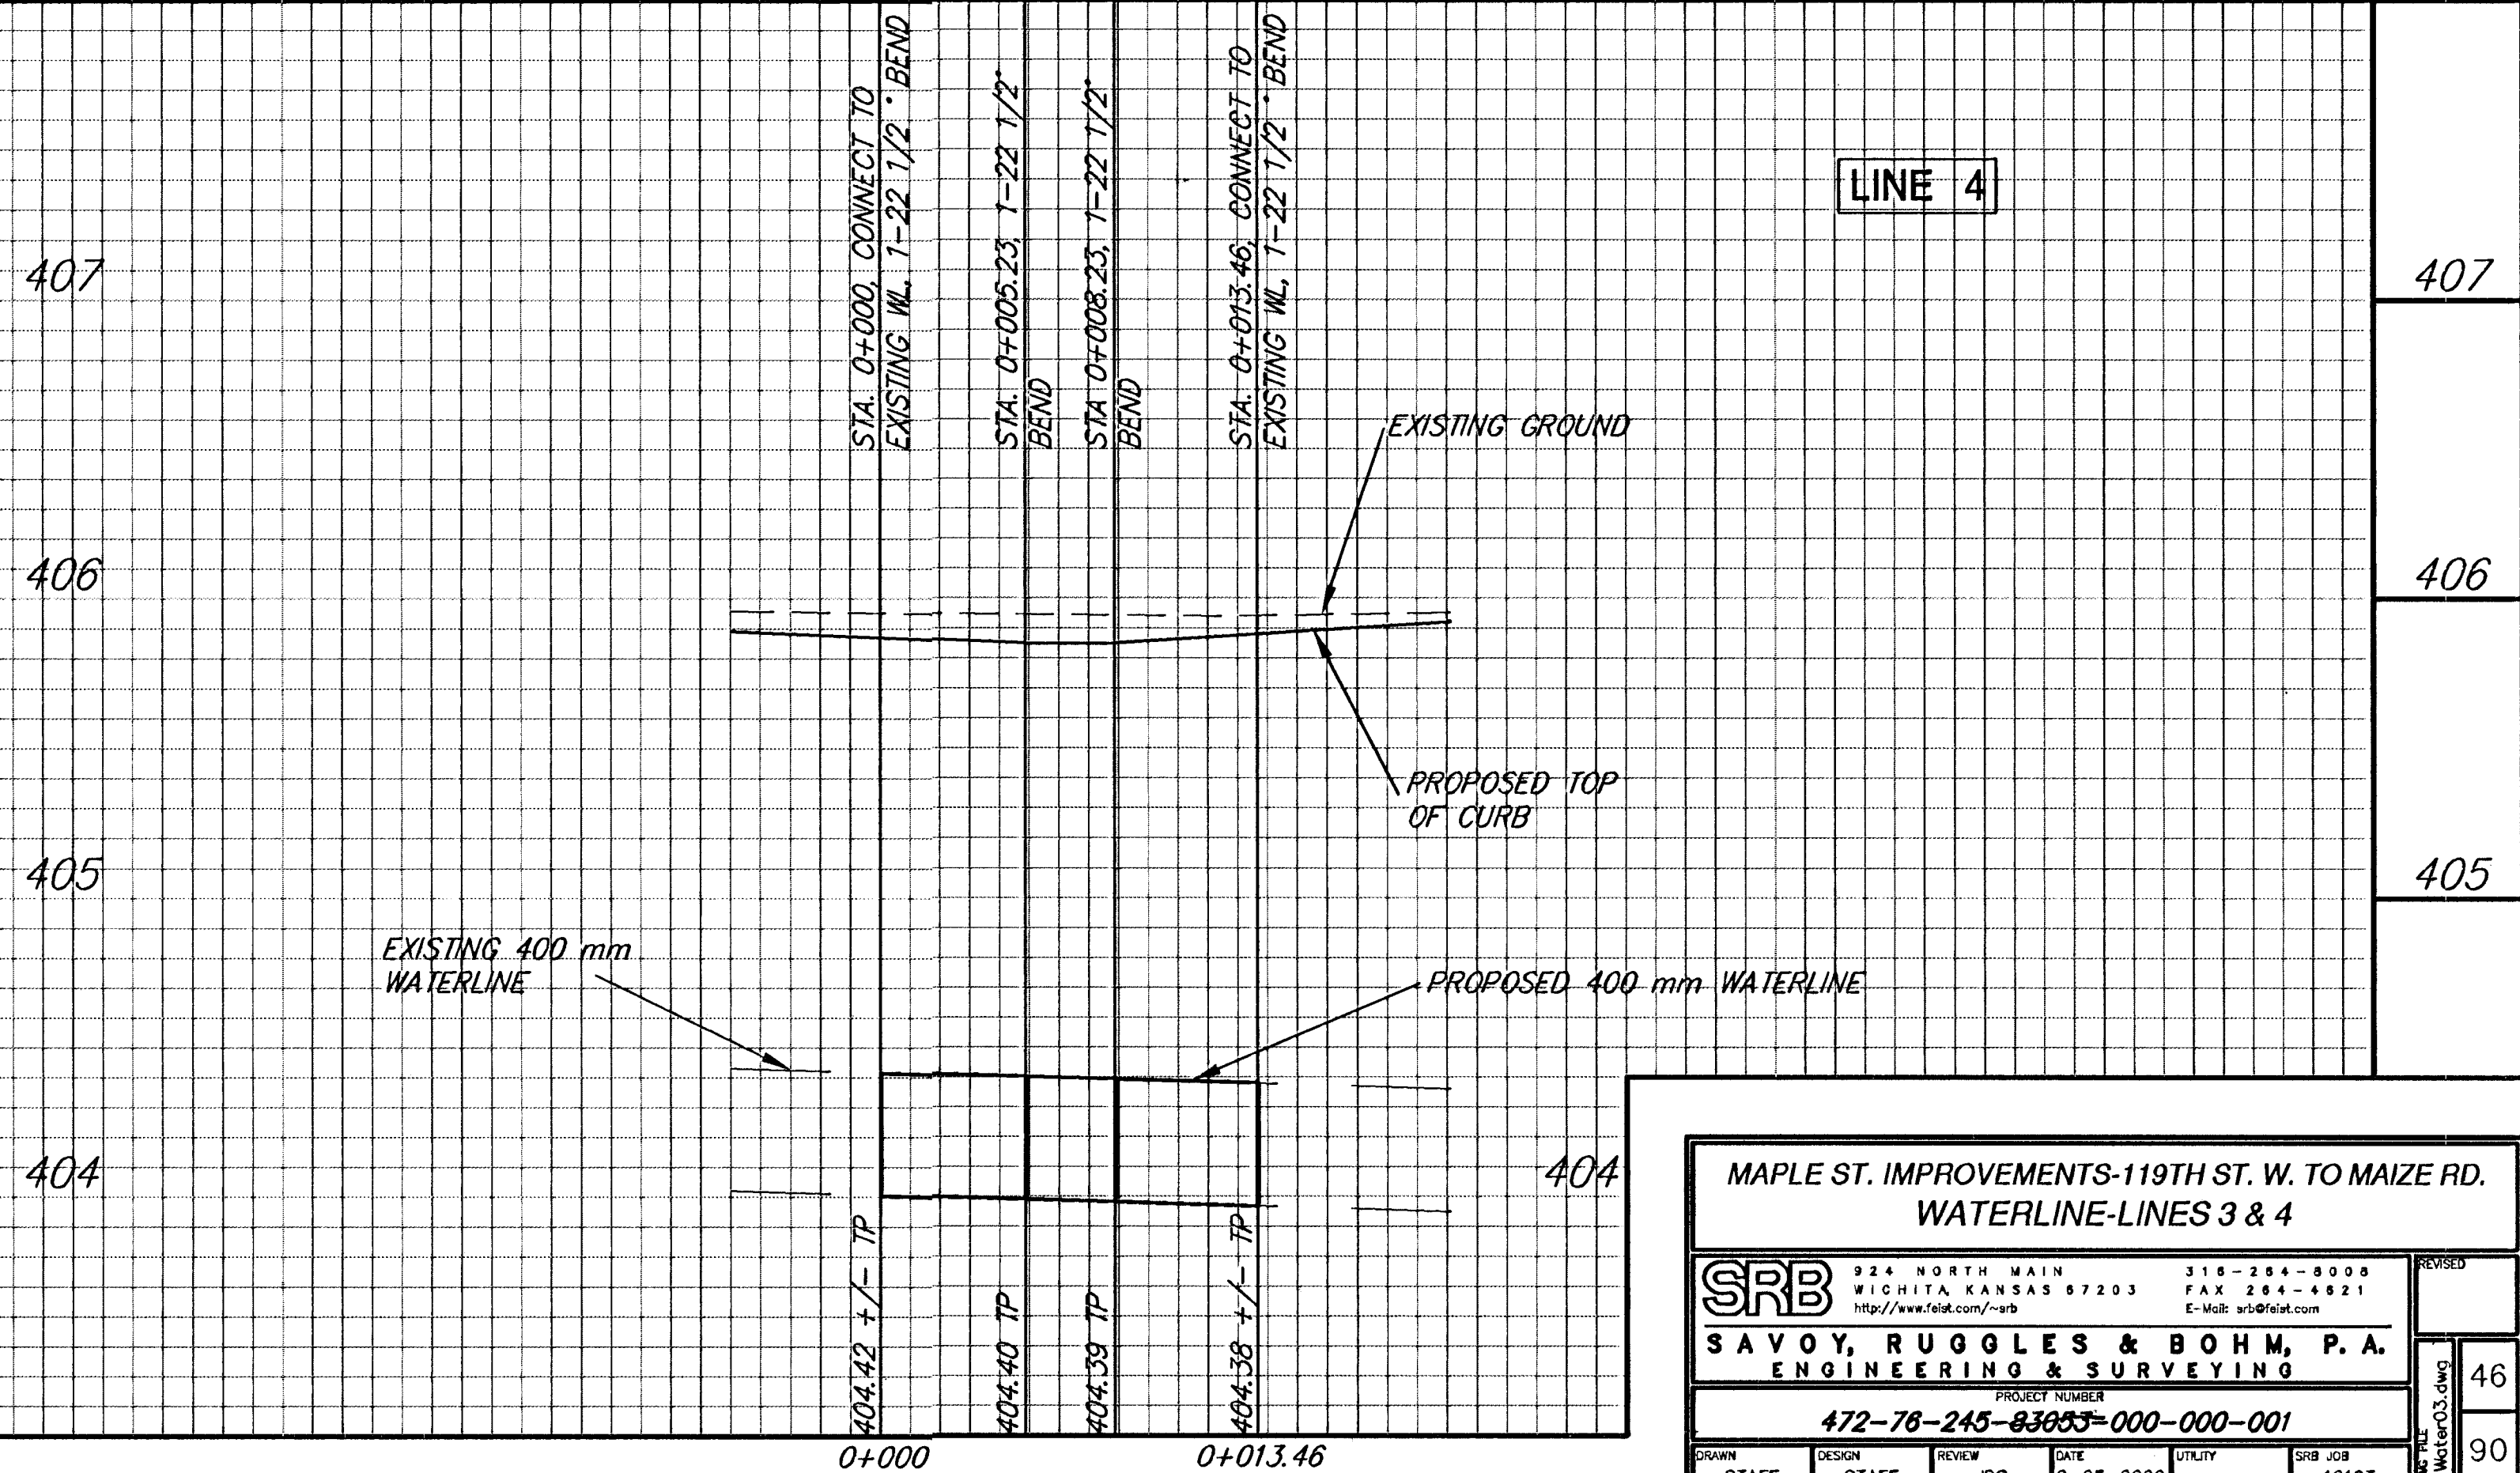
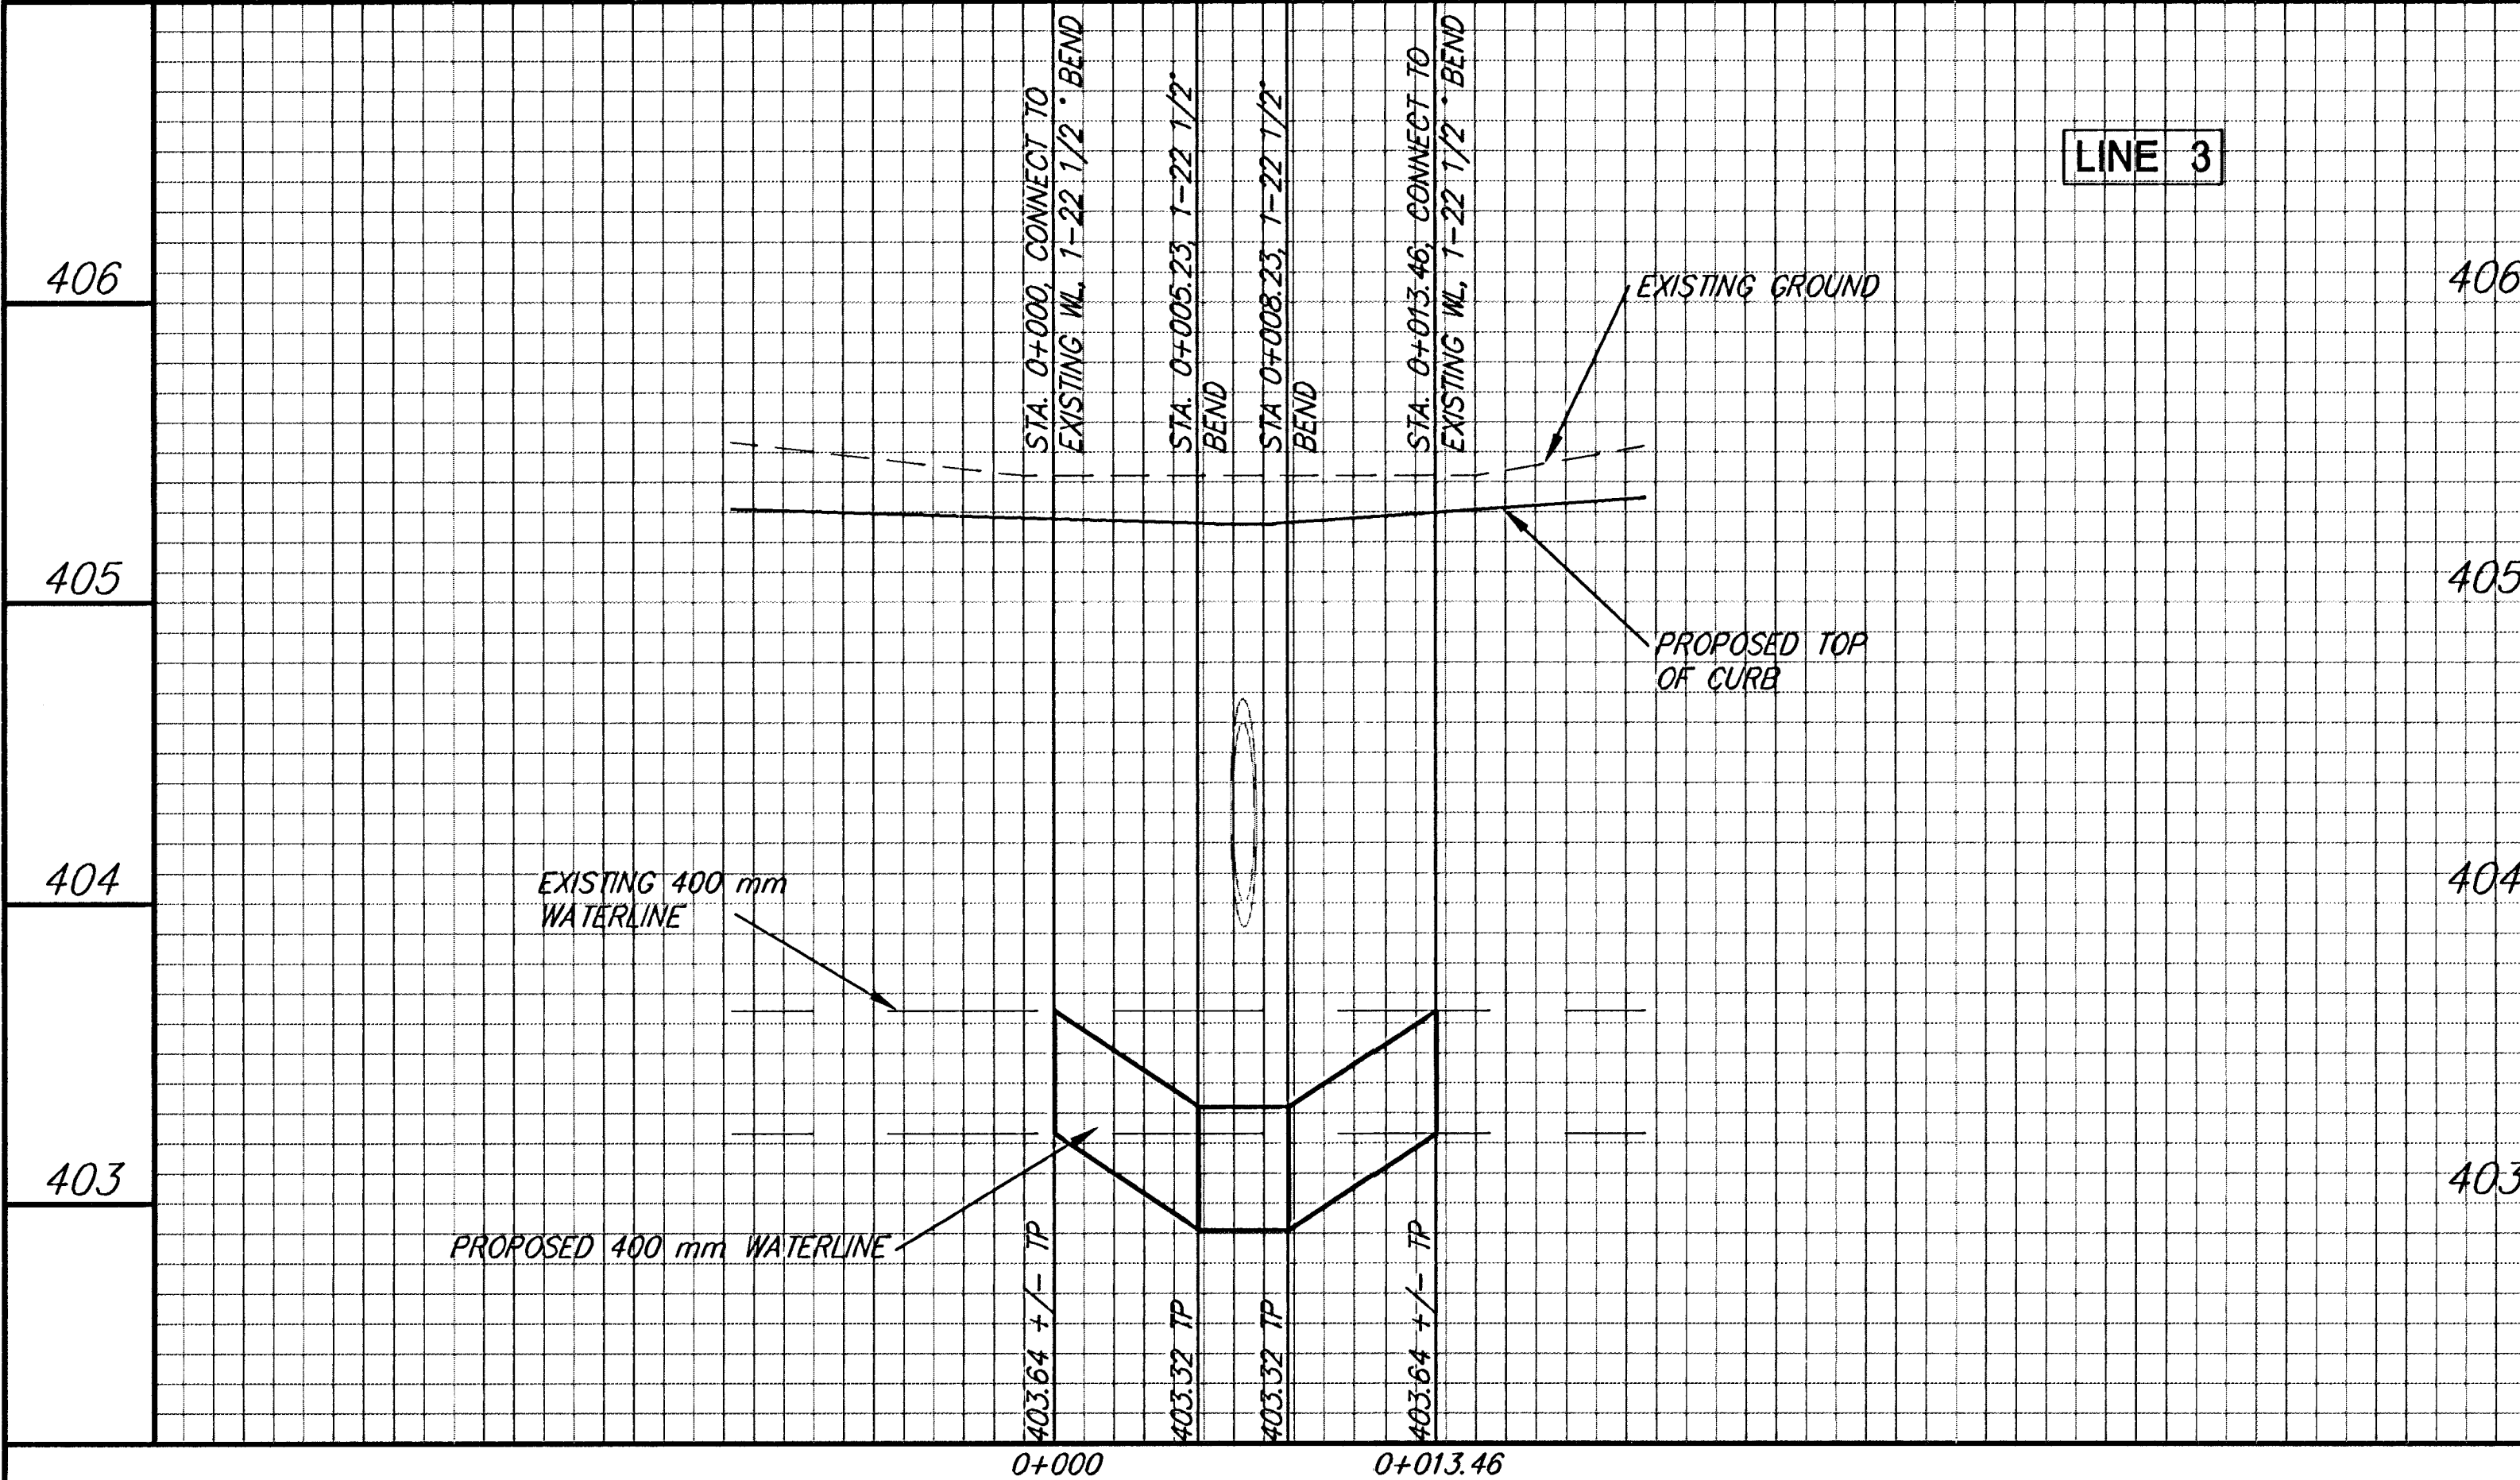
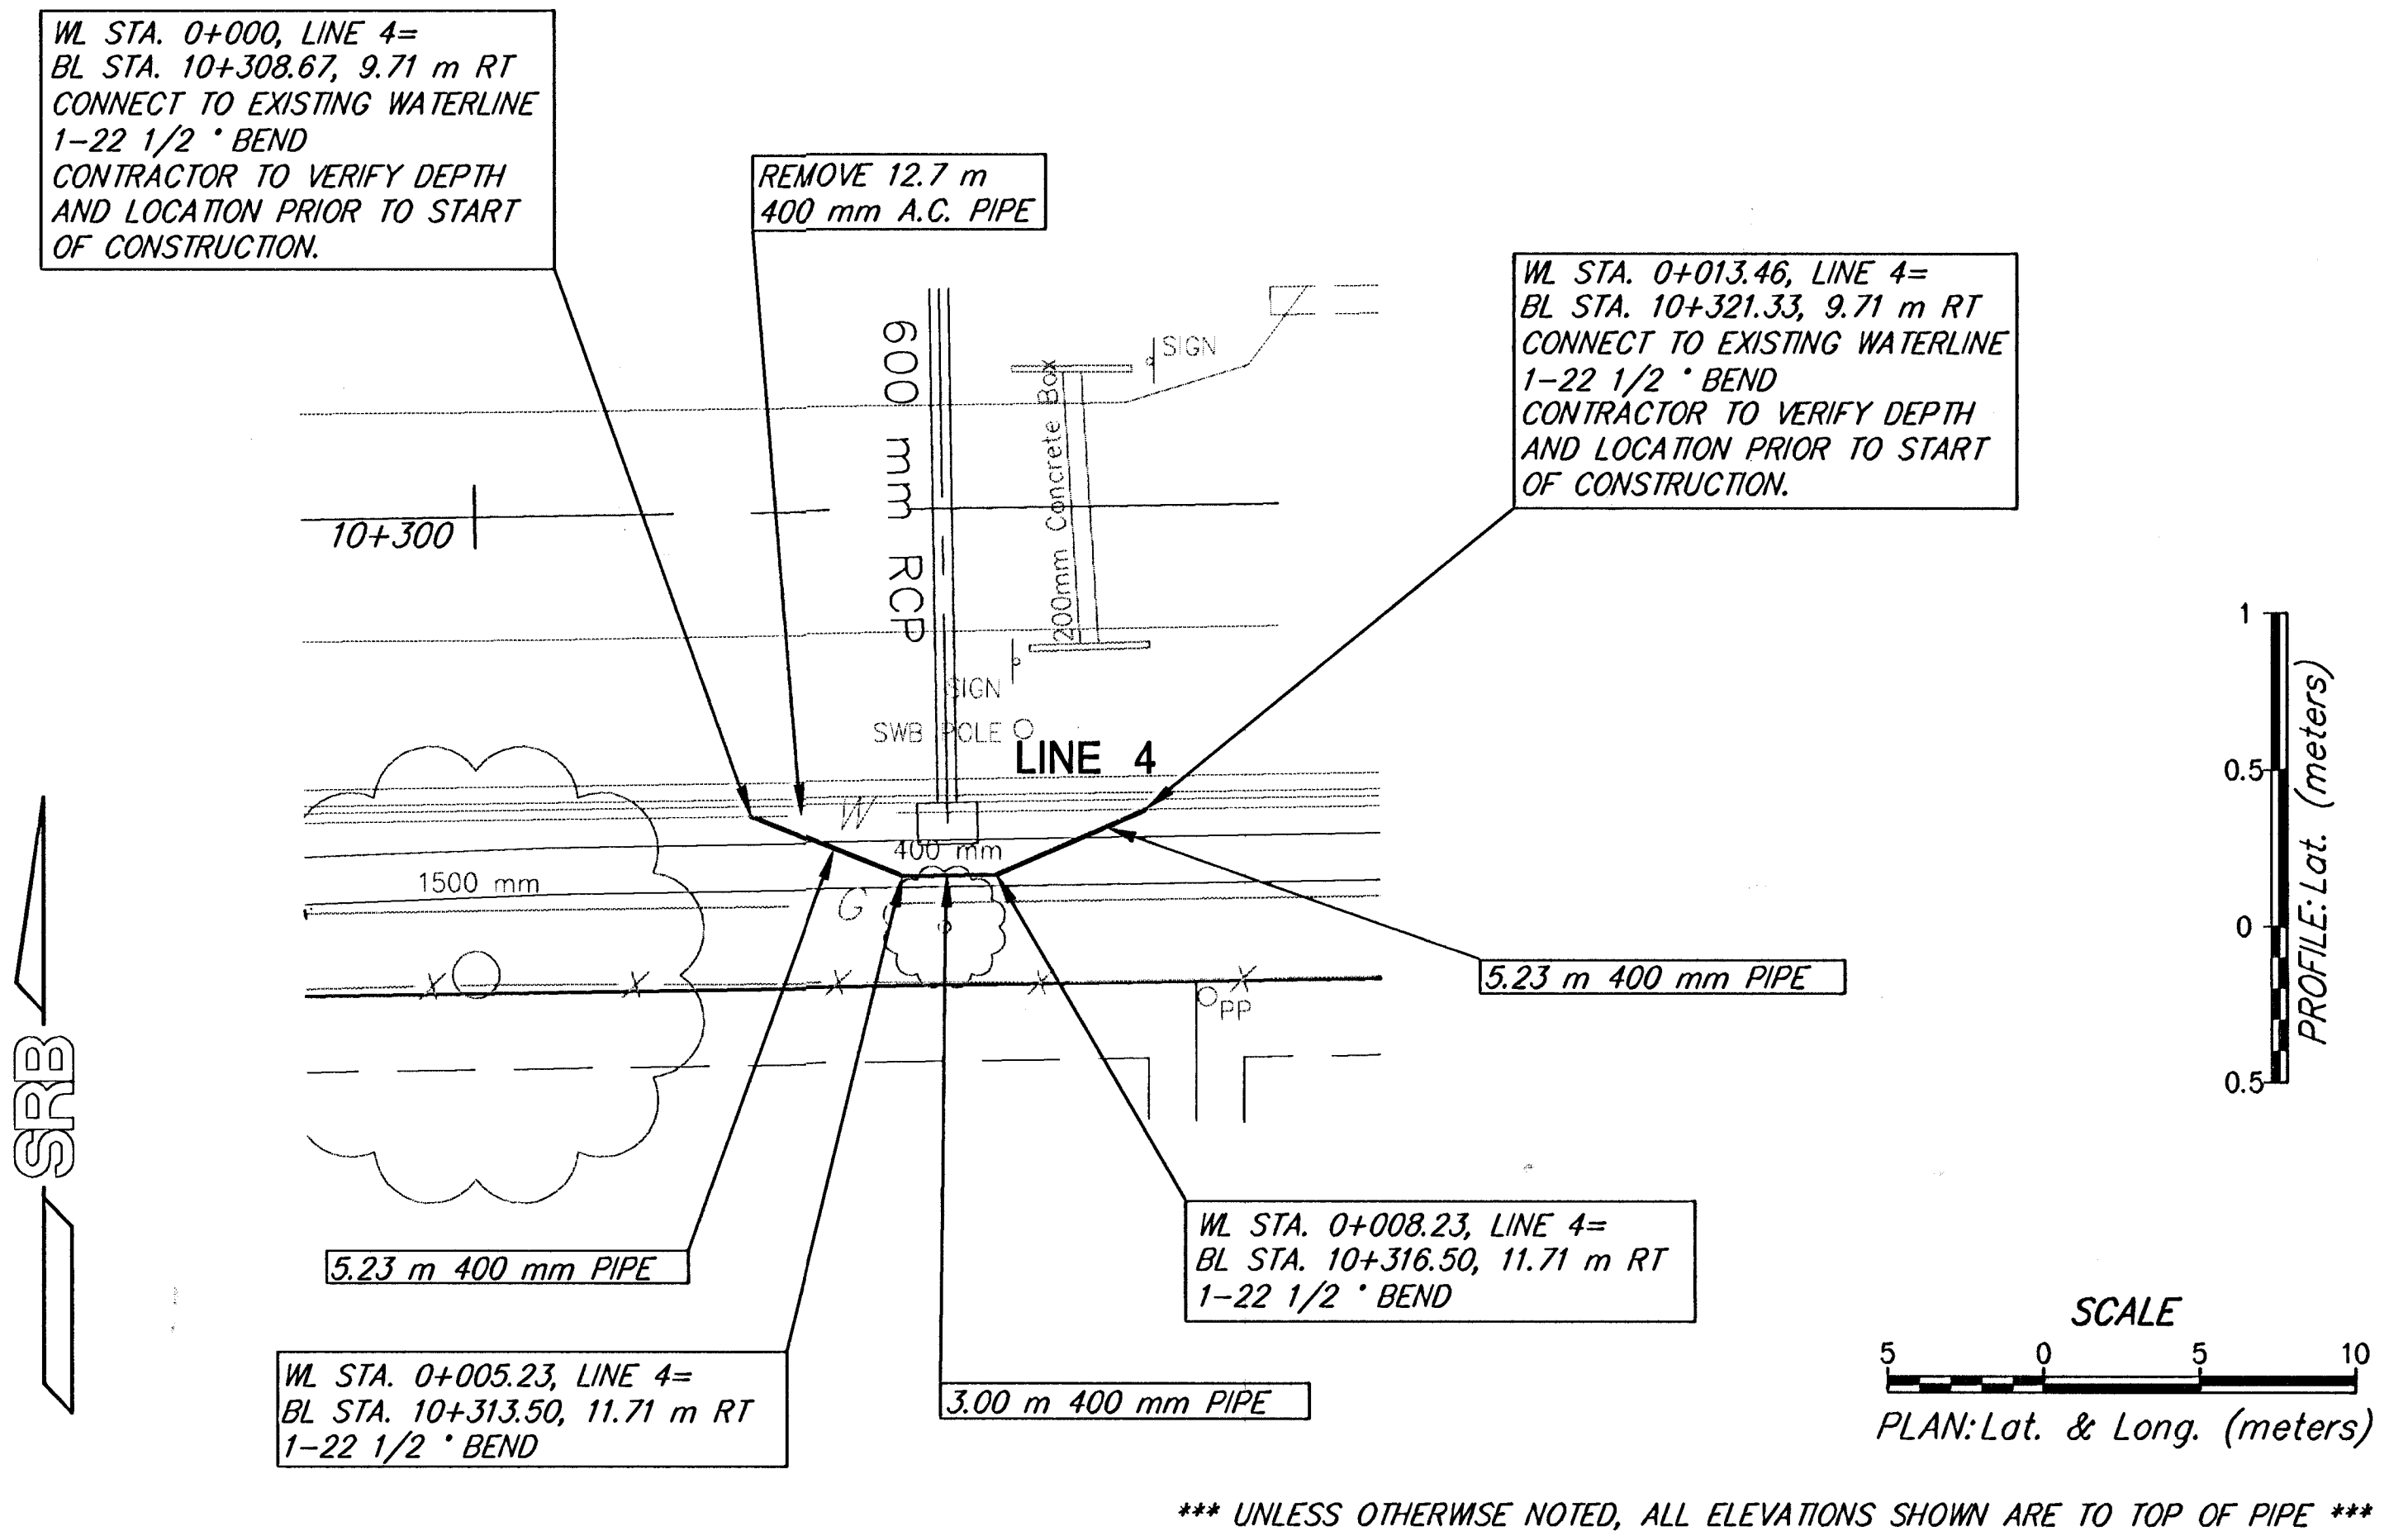


FHWA REGION NO.	STATE	PROJECT NUMBER	FISCAL YEAR	SHEET NUMBER	TOTAL SHEETS
7	KANSAS	STP-N012 (701)	1999	46	90

DATE	
BY	
REFERENCES NOTED	
REFERENCES CHECKED	

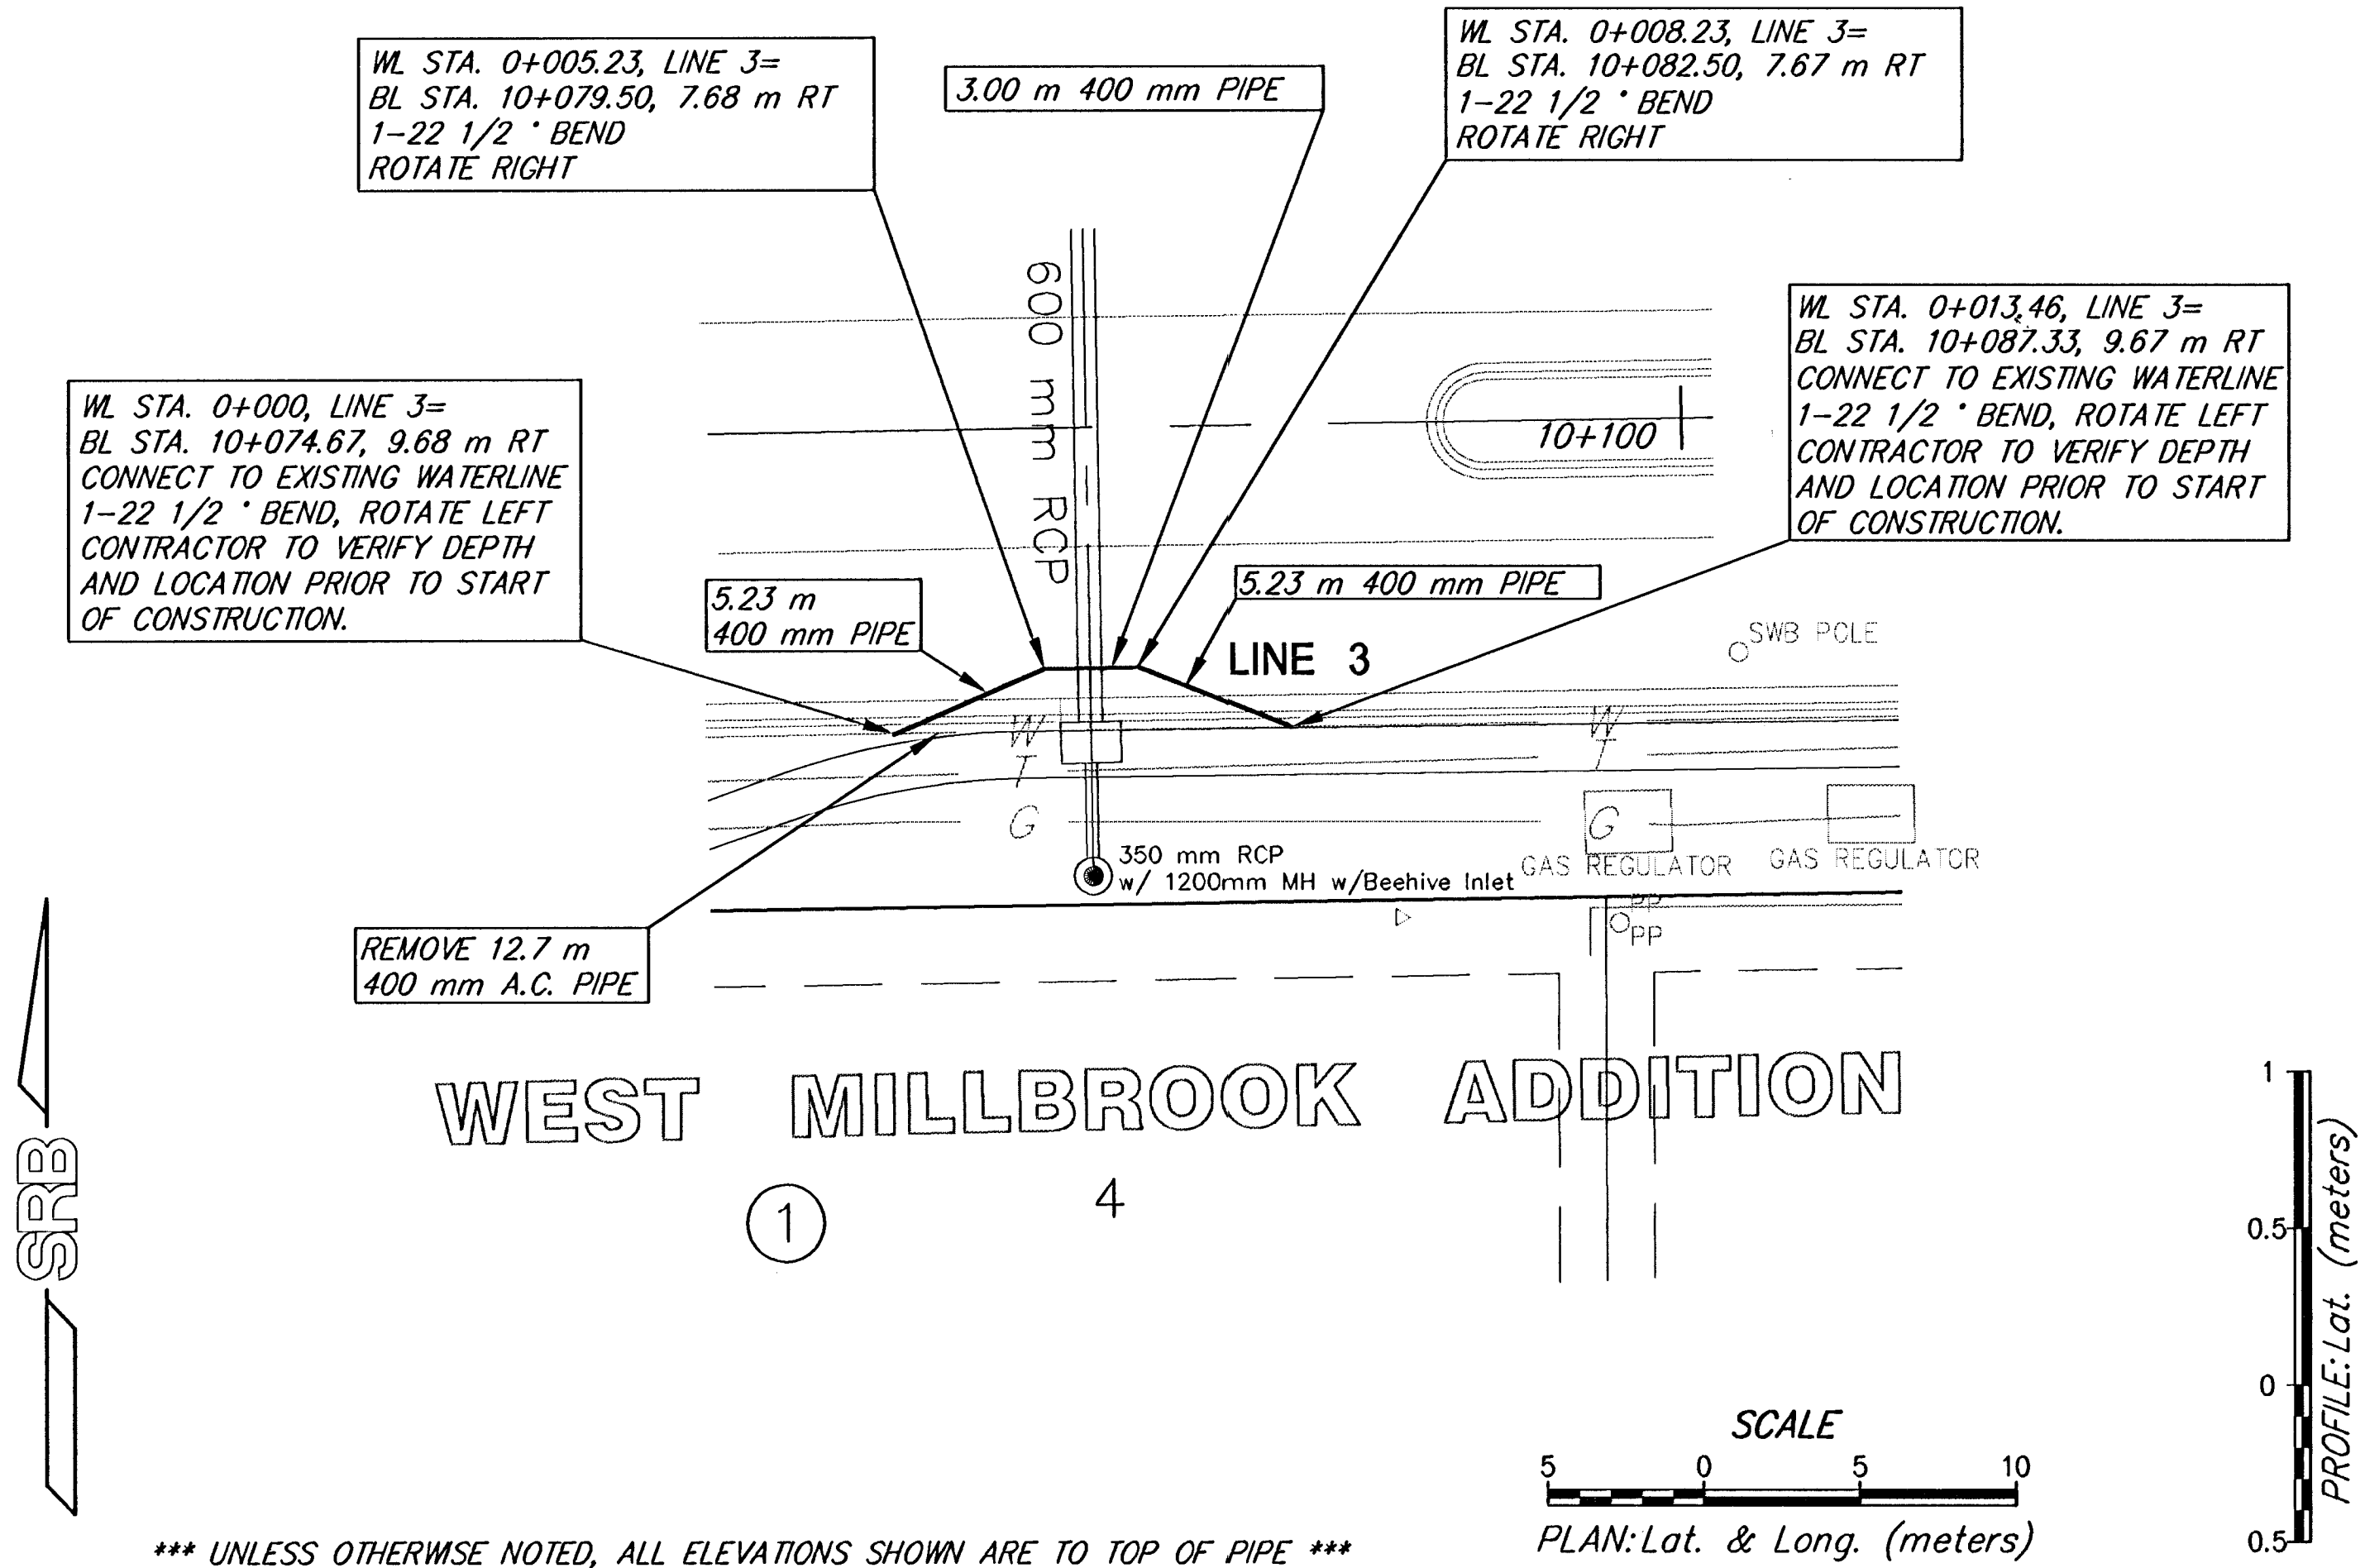

MAPLE ST. IMPROVEMENTS-119TH ST. W. TO MAIZE RD.
WATERLINE-LINES 3 & 4

SRB 924 NORTH MAIN 316-284-8006
WICHITA, KANSAS 67203 FAX 316-4921
http://www.srb.com/~srb E-Mail: srb@srbl.com

SAVOY, RUGGLES & BOHM, P.A.
ENGINEERING & SURVEYING

472-78-245-8383-000-000-001

DATE 12-25-2000

1218T

46

90