

PROJECT NO.	YEAR	SHEET NO.	TOTAL SHEETS
618-34	1998	3	169


Note: See plans for variations in the horizontal dimensions.

See Sheet No. 2 for Foundation Treatment and Compaction Diagram.


Note: 7" BM-2 Base Course to be paid for as 2" BM-2 Base Course and 5" BM-2 Base Course.

- ① See Plan and X-sections for variations.
- ② See Central and Greenwich Intersection Detail for variations. (Sh. No's. 40 & 41).
- ③ See Plan for locations where Combined Curb & Gutter (Type III)(Special) is specified.
- ④ Varies from 12' @ Sta. 34+47 to 11' @ Sta. 38+47.


\* See Cross Sections for variations.

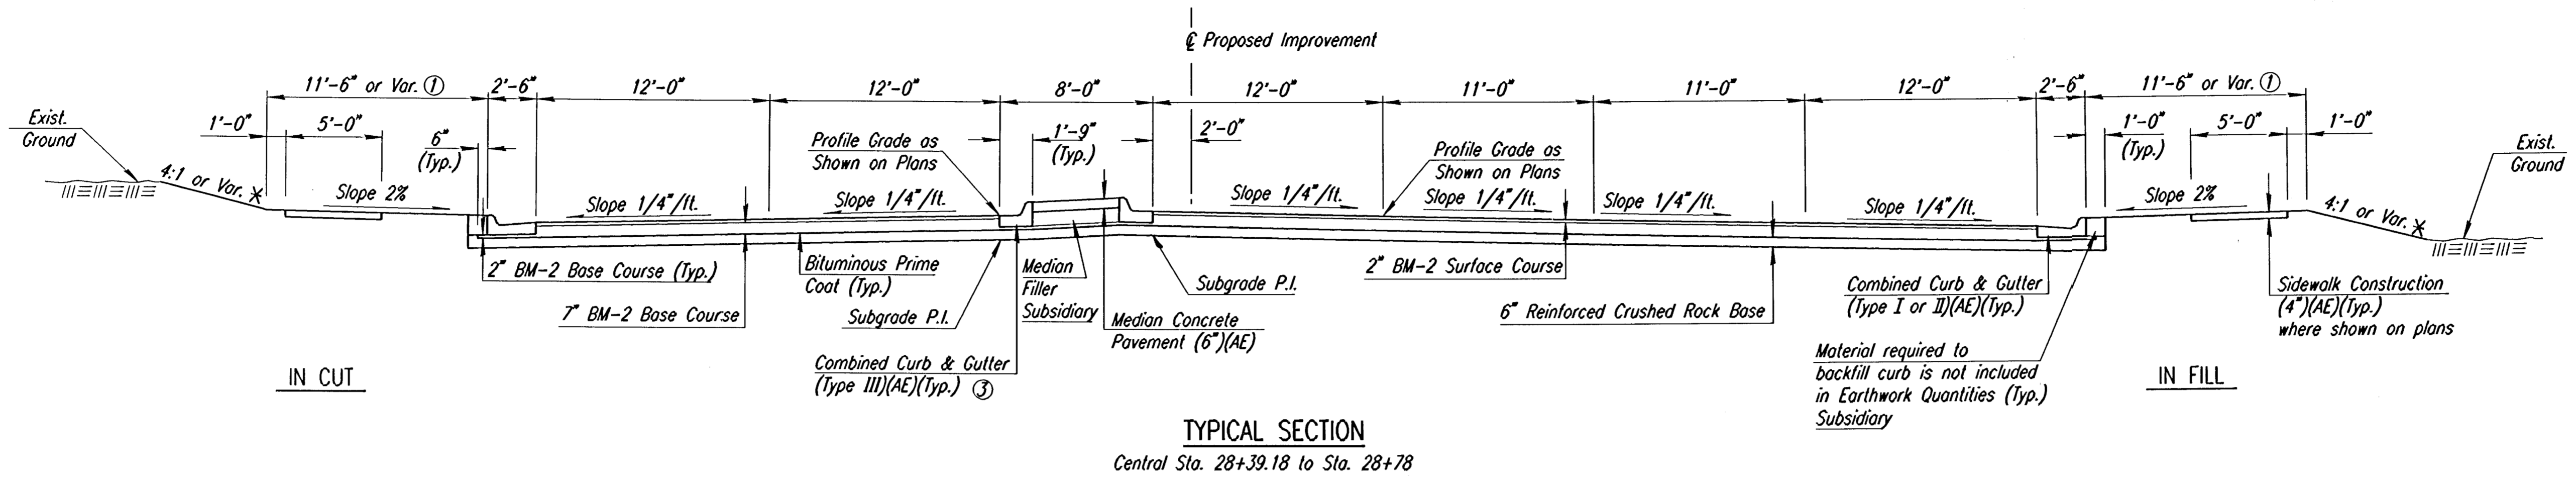


**TYPICAL SECTION**  
Central Sta. 28+39.18 to Sta. 28+78

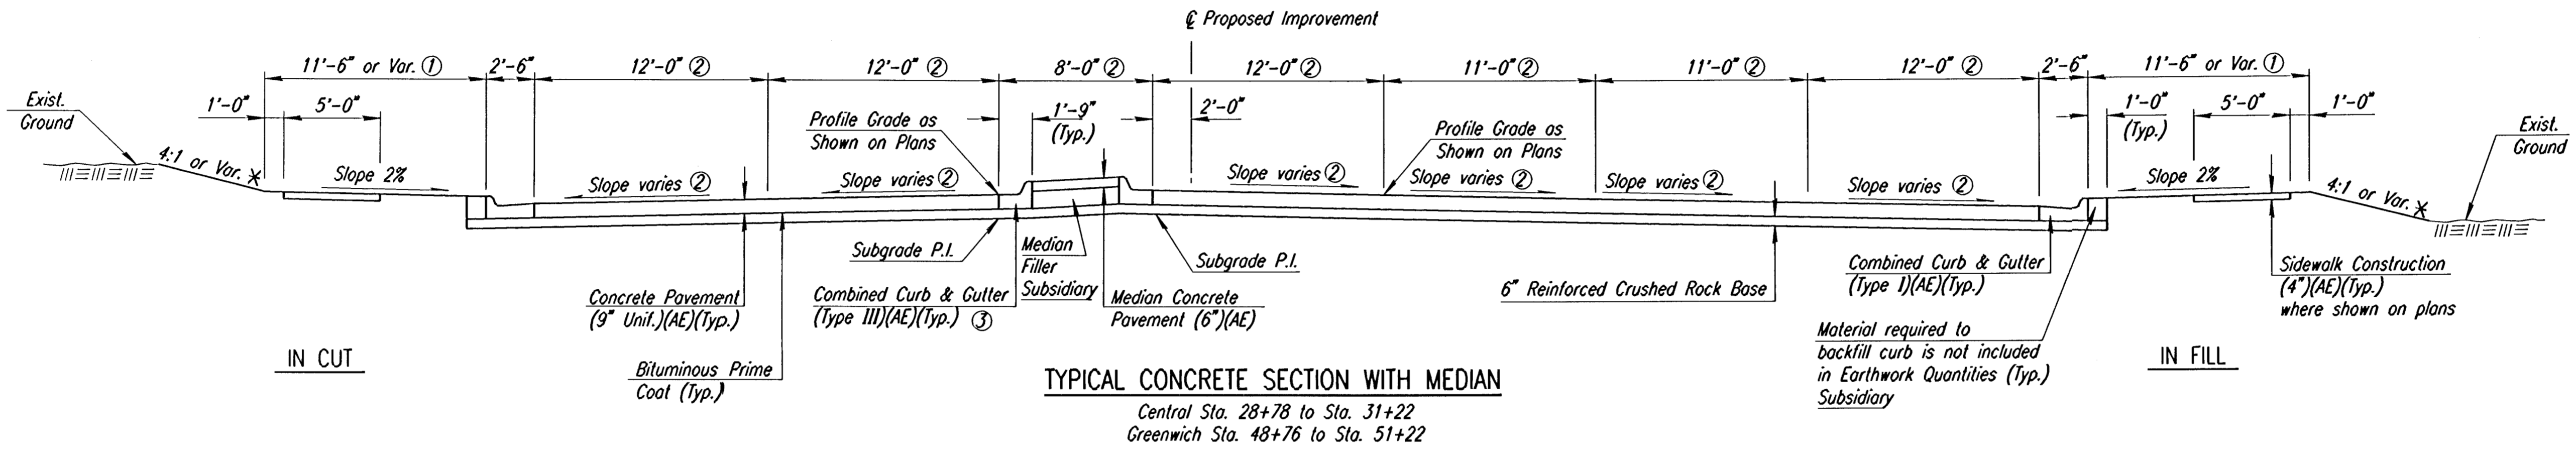

**TYPICAL CONCRETE SECTION WITH MEDIAN**  
Central Sta. 28+78 to Sta. 31+22  
Greenwich Sta. 48+76 to Sta. 51+22

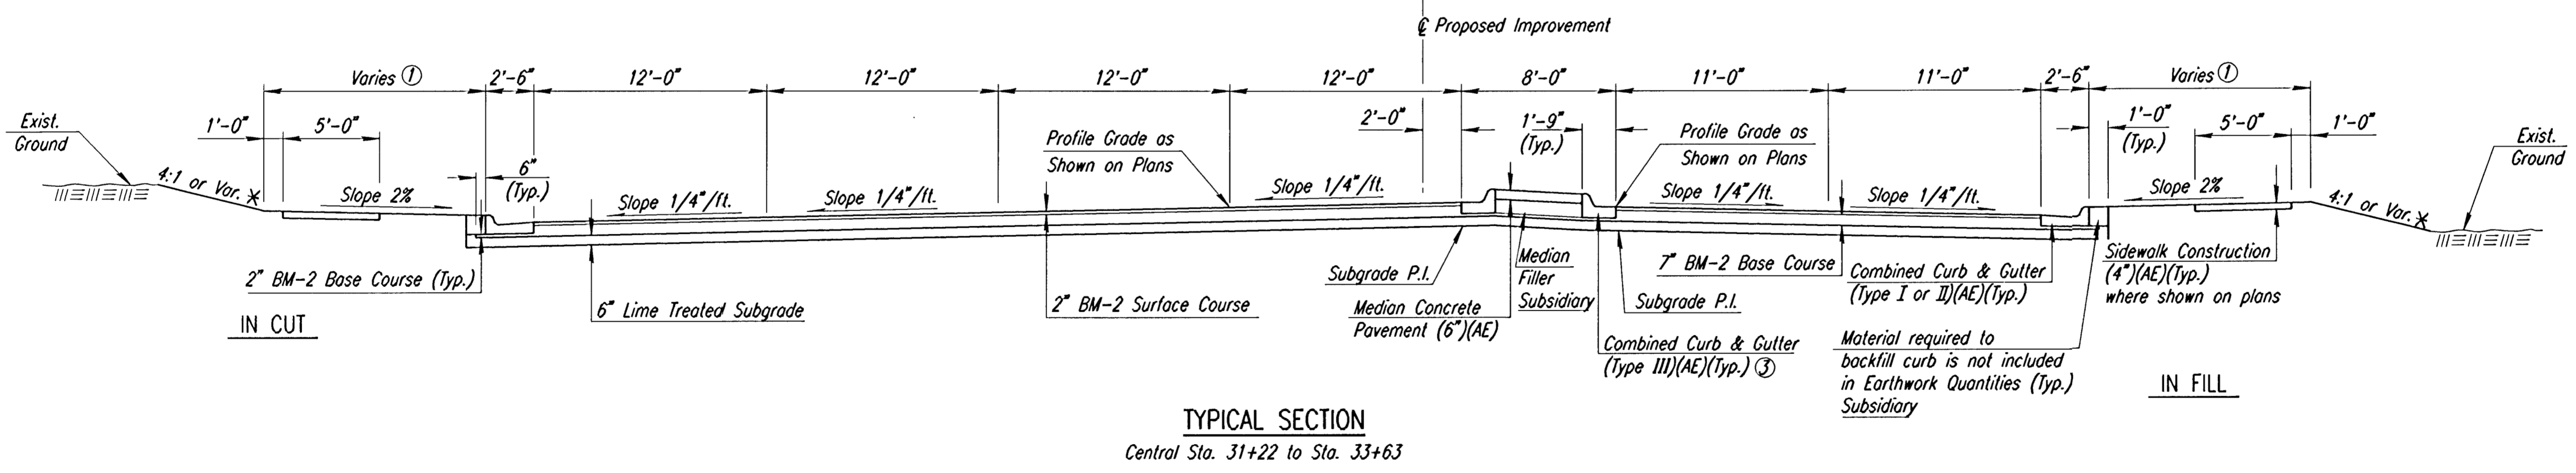

**TYPICAL SECTION**  
Central Sta. 31+22 to Sta. 33+63

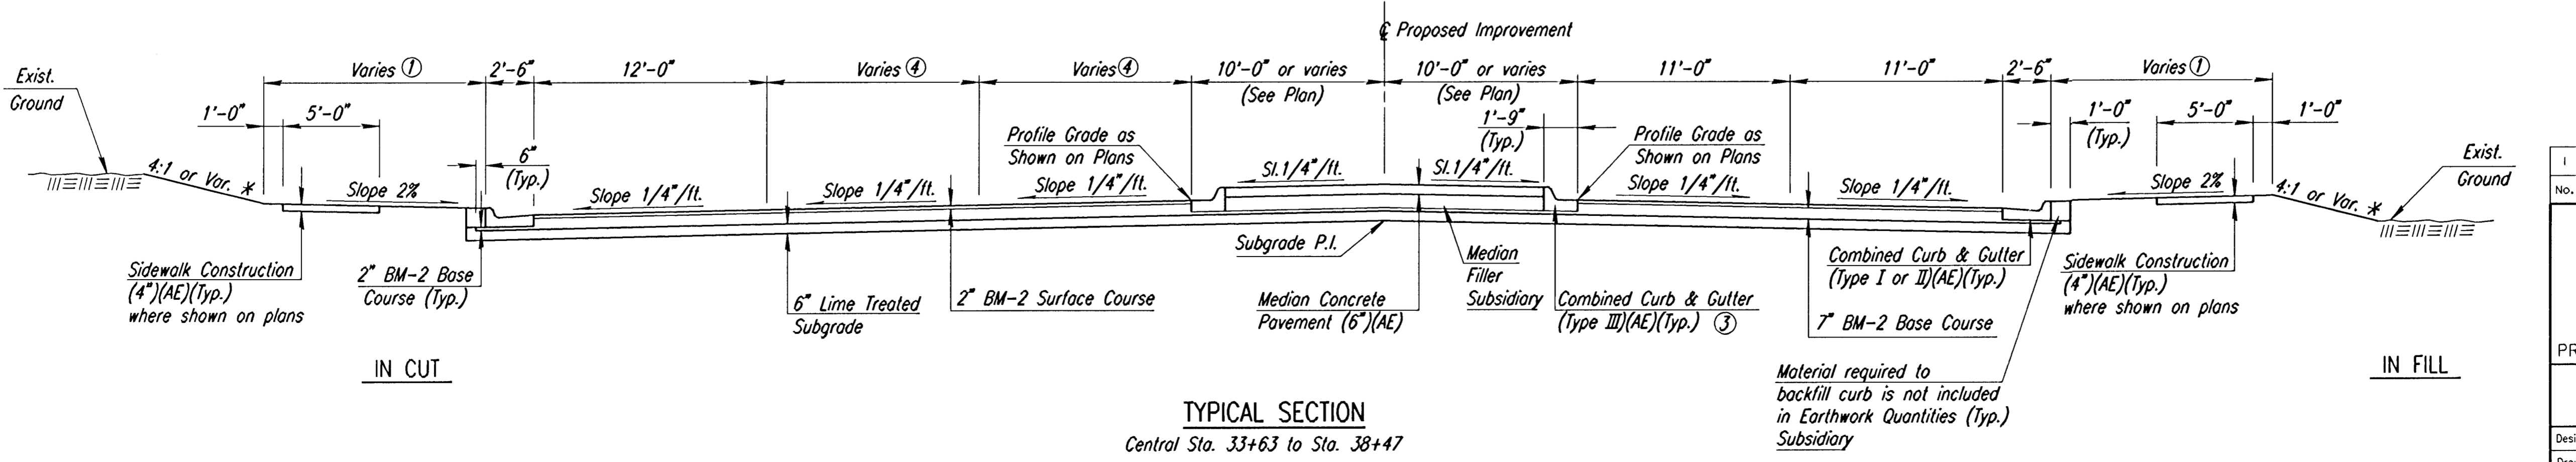

**TYPICAL SECTION**  
Central Sta. 33+63 to Sta. 38+47

I:\1995\95297\002\typcentr.dgn 1 of 2  
 Drawn by: bjs/mf  
 Plotted by: DJW 11-25-97

No.	Revisions	By	Date

SEDGWICK COUNTY BUREAU OF PUBLIC SERVICES

**TYPICAL SECTIONS**  
**CENTRAL AVENUE**

PROJECT NO. 618-34 SEDGWICK COUNTY

**PROFESSIONAL ENGINEERING CONSULTANTS, P.A.**  
ENGINEERS  
WICHITA, KANSAS

Designed by	JPS	Checked by	WDH
Drawn by	BJS	Date	JULY 1997 Job No. 95297-2