

PROJECT NO.	YEAR	SHEET NO.	TOTAL SHEETS
618-34	1998	5	169


Note : See plans for variations in the horizontal dimensions.

See Sheet No. 2 for Foundation Treatment and Compaction Diagram.

Note: 7" BM-2 Base Course to be paid for as 2" BM-2 Base Course and 5" BM-2 Base Course.


- ① See Plan and X-sections for variations.
- ② See Plan for locations where Combined Curb & Gutter (Type III)(Special) is specified.
- ③ Varies from 2' @ Sta. 26+48.72 to 8' @ Sta. 28+88.72.
- ④ Varies from Sta. 38+10.18 to Sta. 40+00. (See Plan).
- ⑤ Varies from 0' @ Sta. 43+93 to 2' @ Sta. 45+53.
- ⑥ Varies from 6' @ Sta. 43+93 to 8' @ Sta. 45+53.
- ⑦ Varies from 6' @ Sta. 43+93 to 12' @ Sta. 45+53.
- ⑧ Varies from 0' @ Sta. 46+66 to 12' @ Sta. 47+50.

* See Cross Sections for variations.

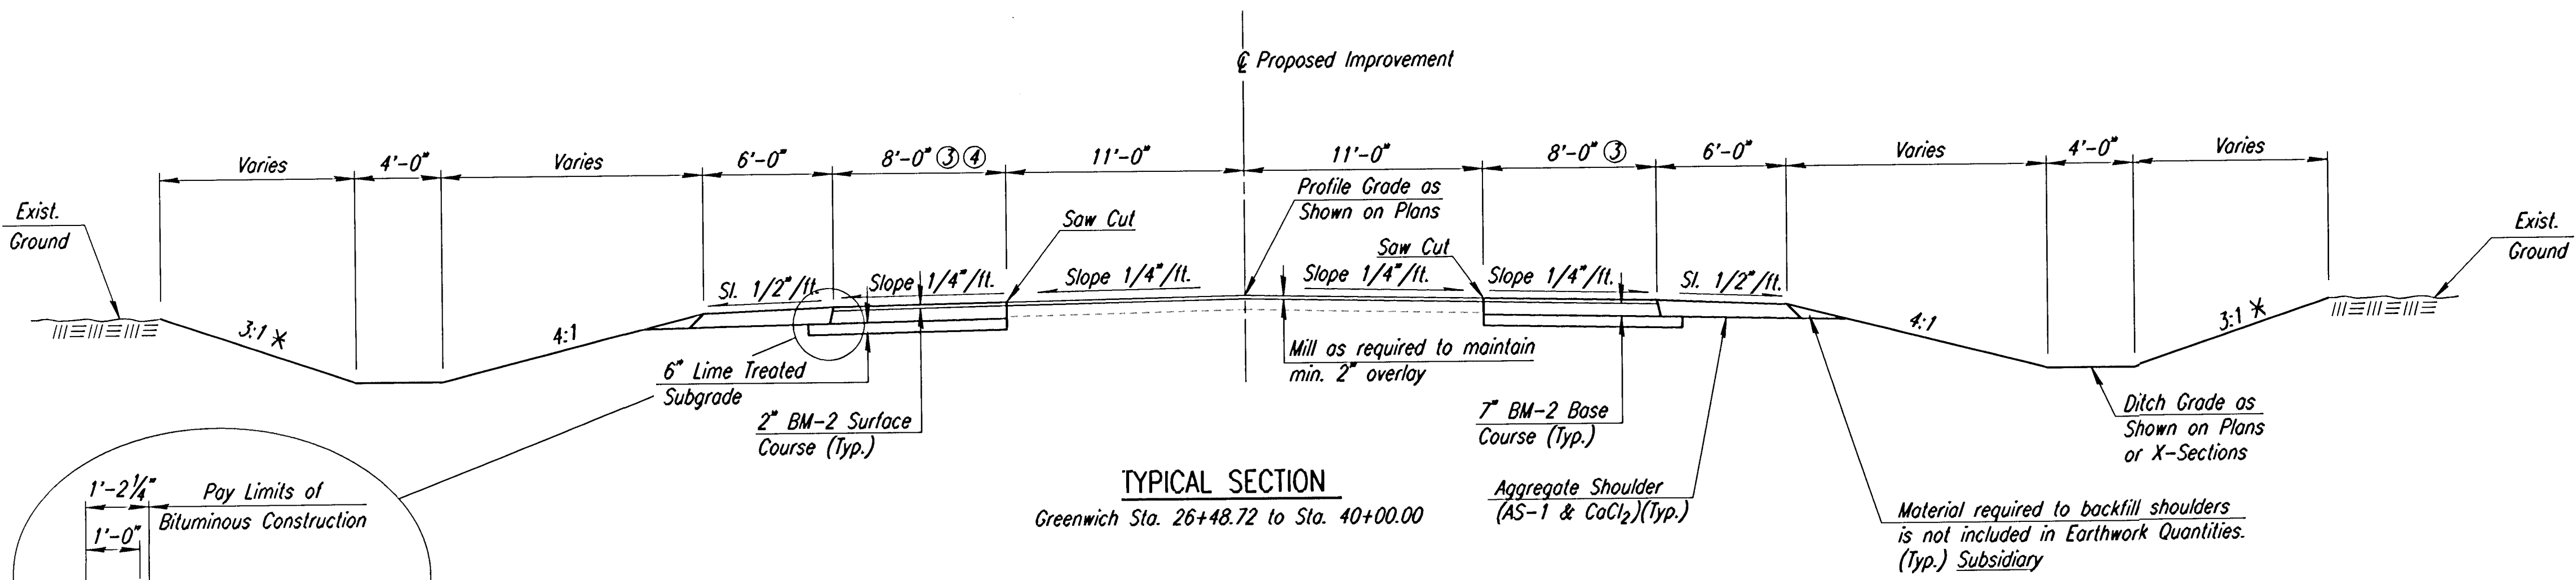


TYPICAL SECTION
Greenwich Sta. 26+48.72 to Sta. 40+00.00


BITUMINOUS PAVEMENT
EDGE DETAIL (TYP.)

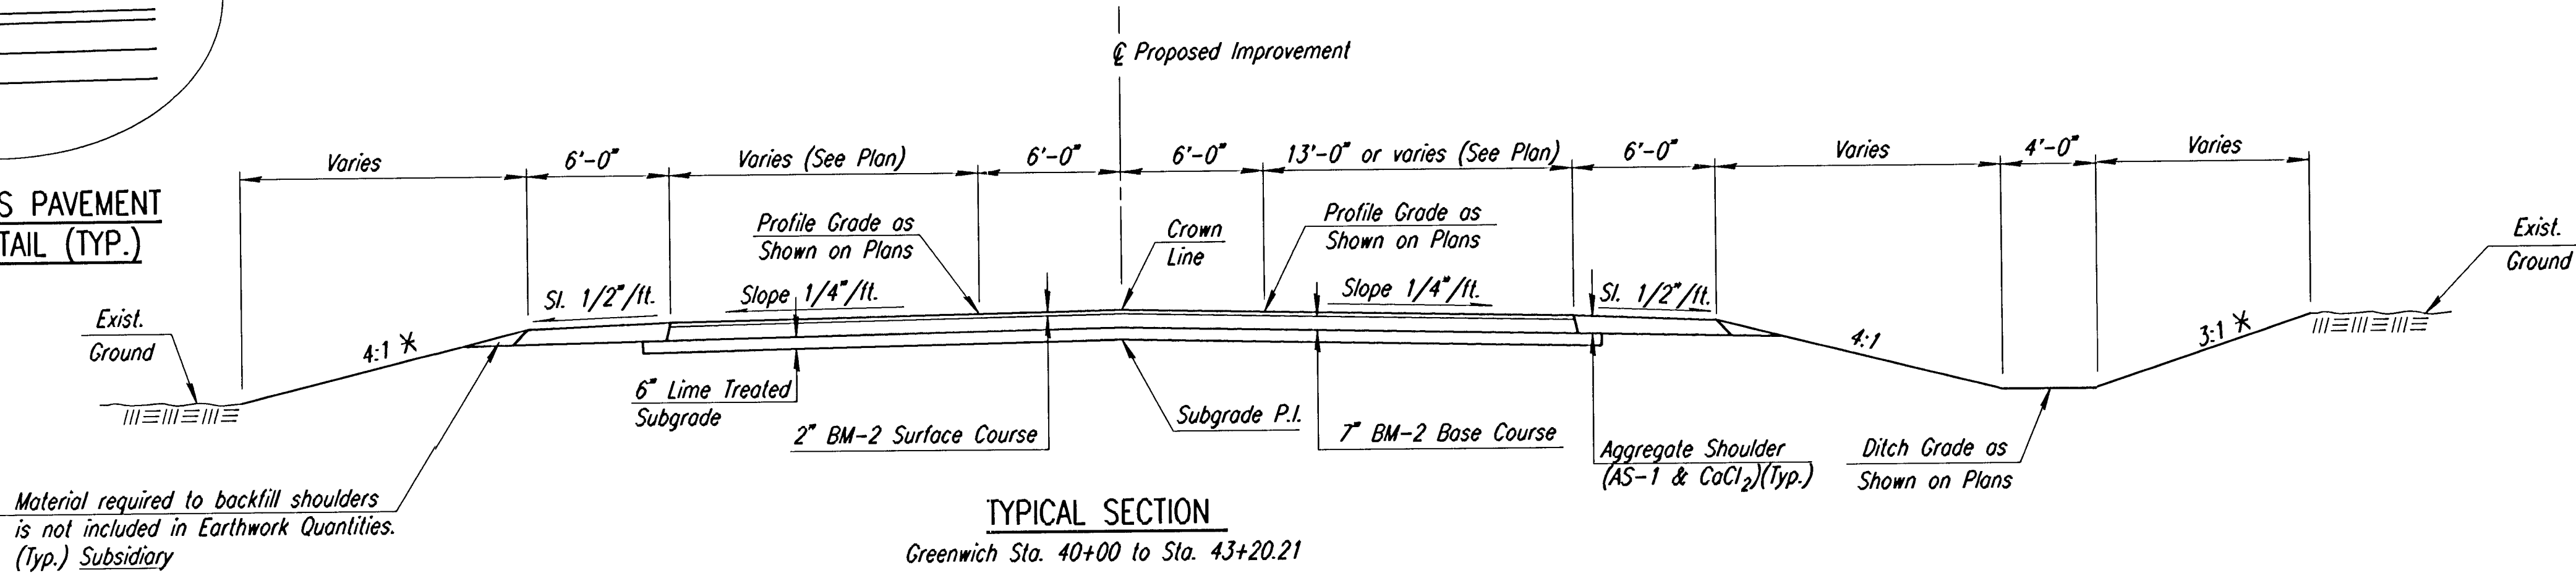

TYPICAL SECTION
Greenwich Sta. 40+00 to Sta. 43+20.21

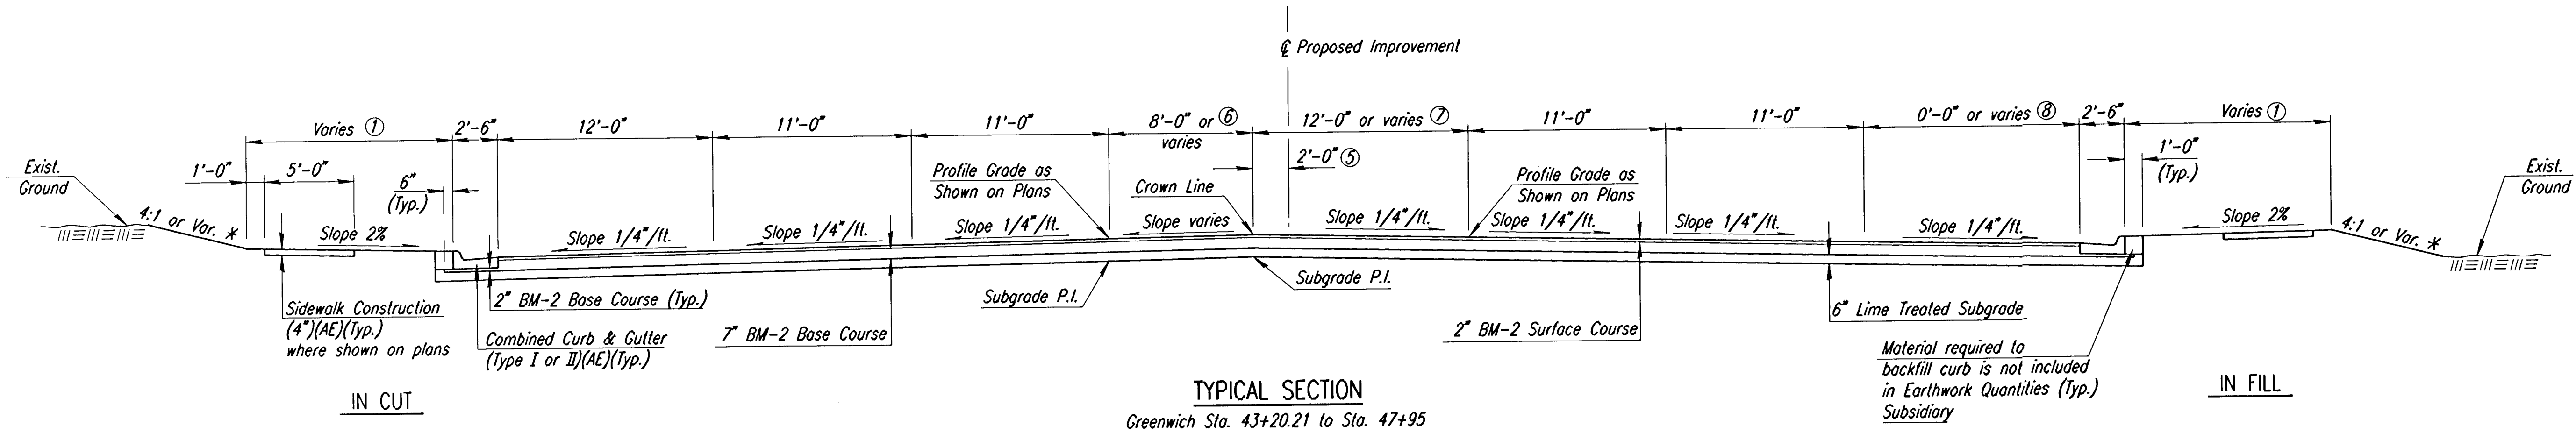

TYPICAL SECTION
Greenwich Sta. 43+20.21 to Sta. 47+95

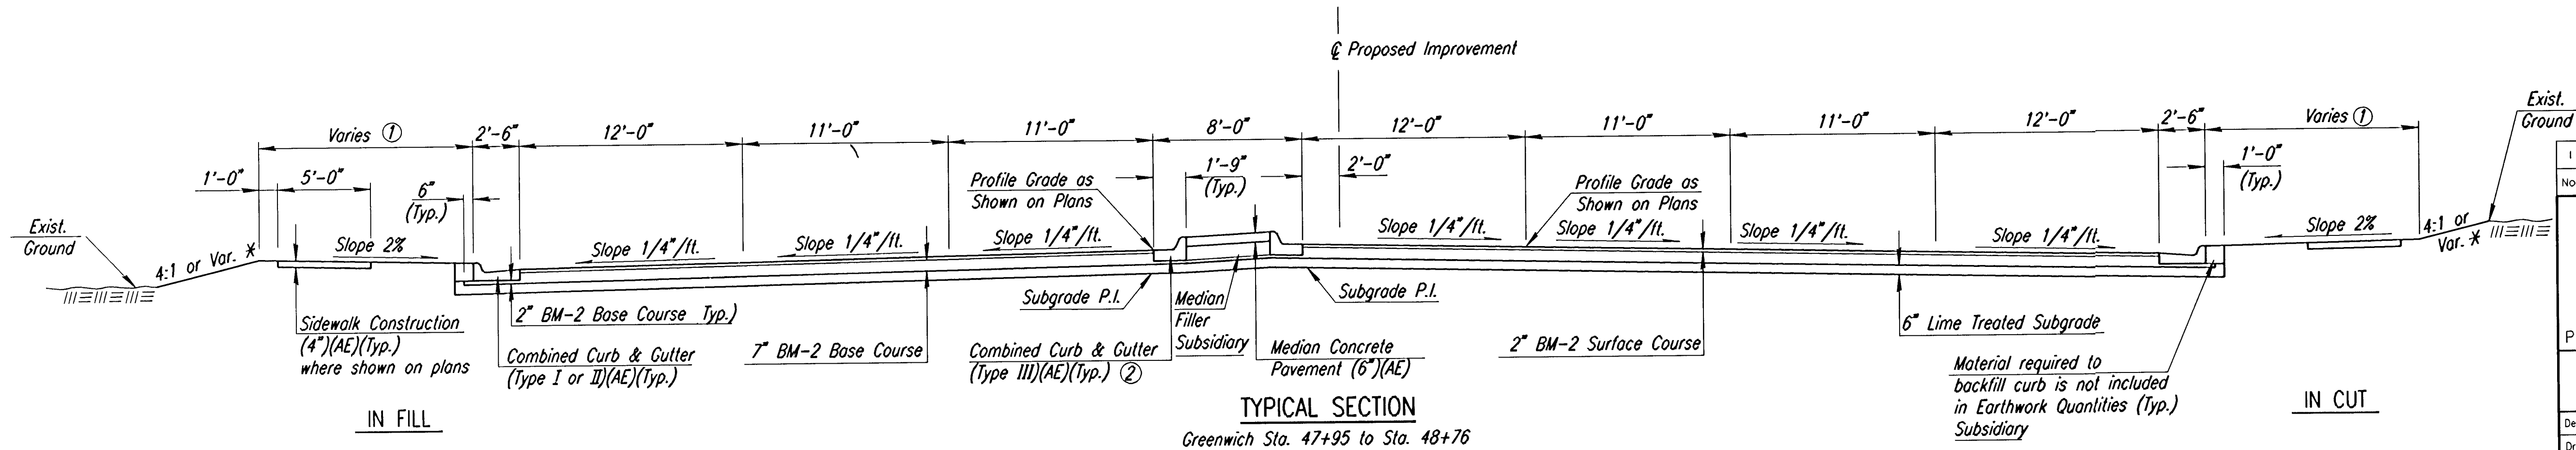

TYPICAL SECTION
Greenwich Sta. 47+95 to Sta. 48+76

I			
No.	Revisions	By	Date
SEDGWICK COUNTY BUREAU OF PUBLIC SERVICES			
TYPICAL SECTIONS GREENWICH ROAD			
PROJECT NO. 618-34		SEDGWICK COUNTY	
PROFESSIONAL ENGINEERING CONSULTANTS, P.A. ENGINEERS WICHITA, KANSAS			
Designed by	RCH	Checked by	WDH
Drawn by	MAF	Date JULY 1997	Job No. 95297-