




PROJECT NO.	YEAR	SHEET NO.	TOTAL SHEETS
618-34	1998	G	169

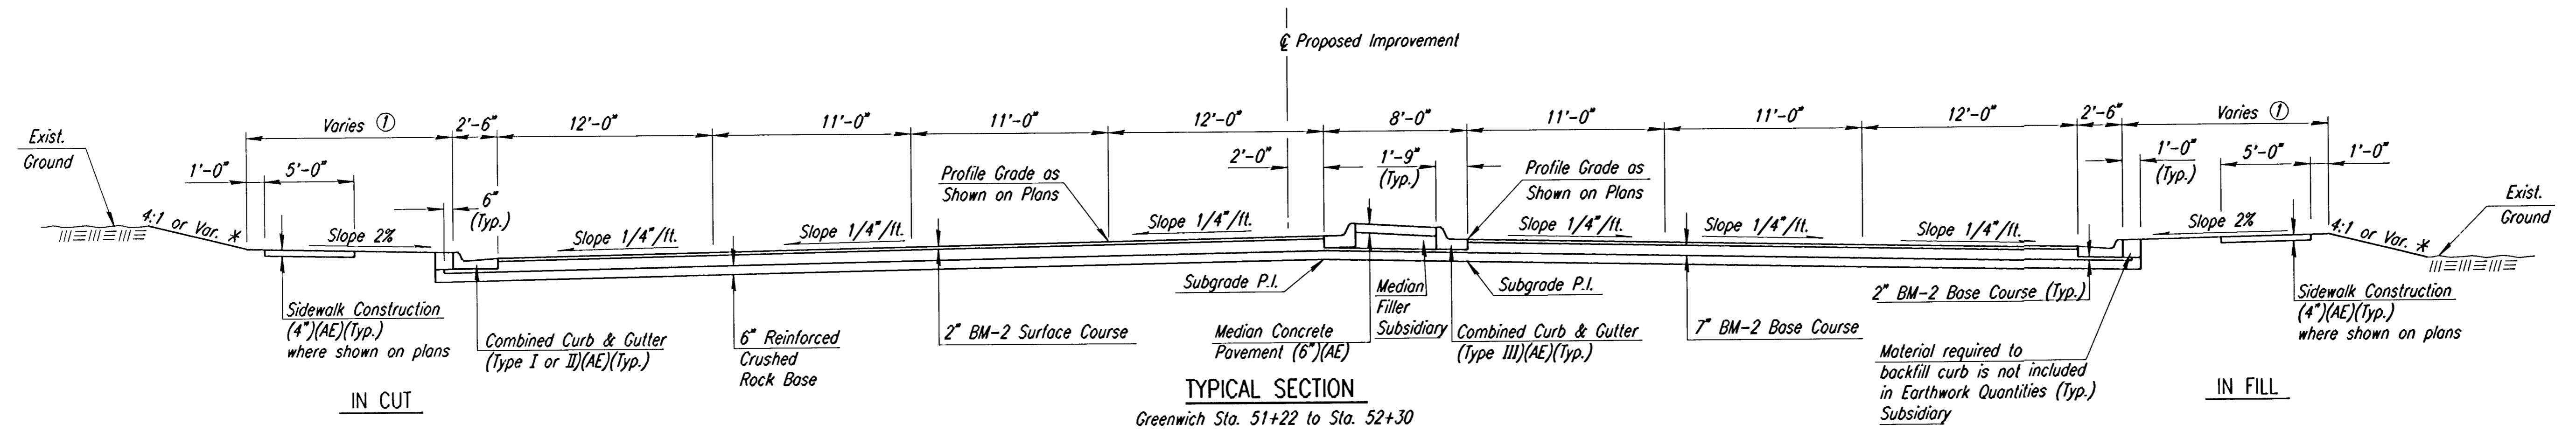


TYPICAL SECTION
Greenwich Sta. 51+22 to Sta. 52+30

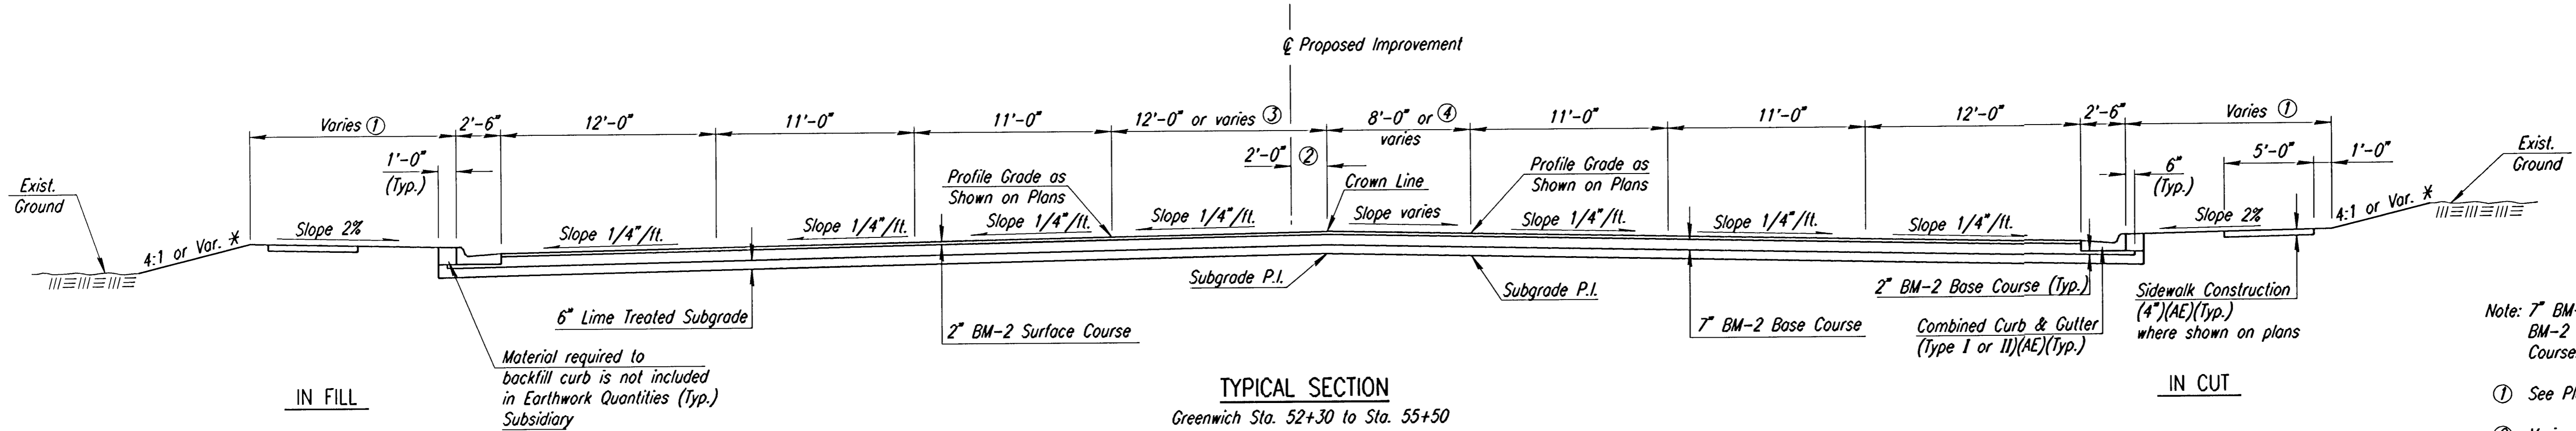

TYPICAL SECTION
Greenwich Sta. 52+30 to Sta. 55+50

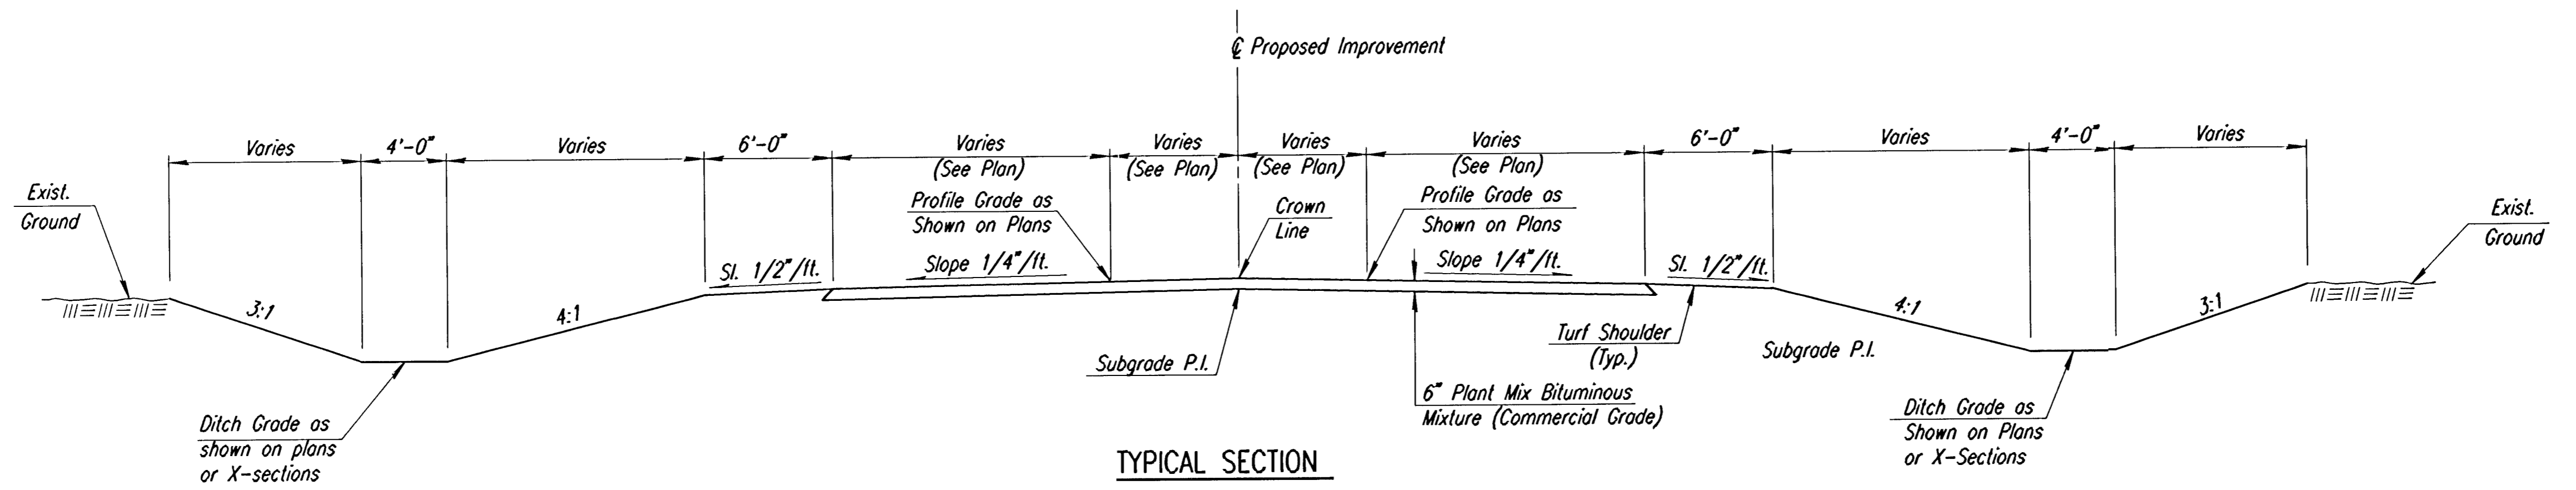

TYPICAL SECTION
Greenwich Sta. 55+50 to Sta. 56+50

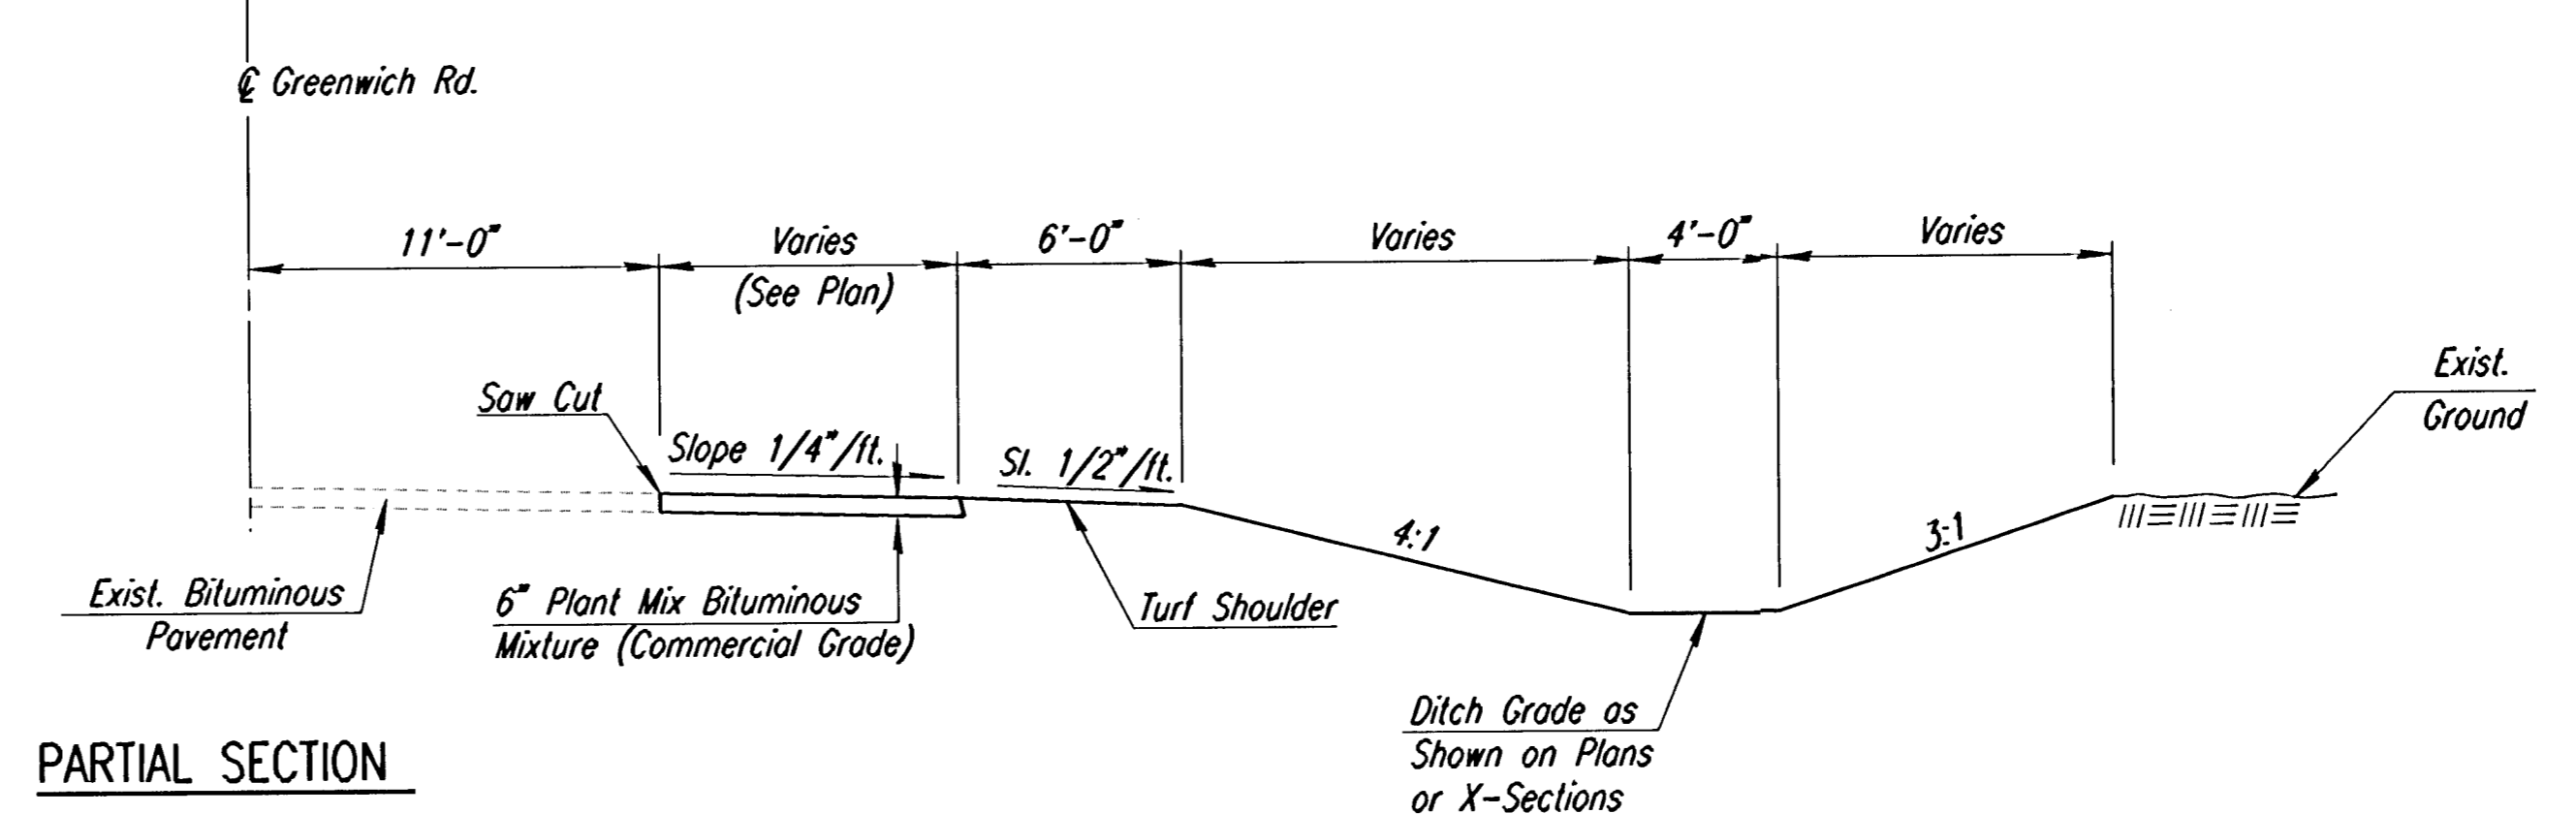

PARTIAL SECTION
Greenwich Sta. 56+50 to Sta. 60+72.97 Rt.
Greenwich Sta. 56+50 to Sta. 58+47 Lt.

Note: 7" BM-2 Base Course to be paid for as 2" BM-2 Base Course and 5" BM-2 Base Course.

- ① See Plan and X-sections for variations.
- ② Varies from 2' @ Sta. 52+30 to 0' @ Sta. 53+00.
- ③ Varies from 12' @ Sta. 52+30 to 10' @ Sta. 53+00.
Varies from 10' @ Sta. 54+47 to 7.43' @ Sta. 55+50.
- ④ Varies from 8' @ Sta. 52+30 to 10' @ Sta. 53+00.
Varies from 10' @ Sta. 54+47 to 7.43' @ Sta. 55+50.
- * See Cross Sections for variations.

Note: See plans for variations in the horizontal dimensions.

See Sheet No. 2 for Foundation Treatment and Compaction Diagram.

No.		Revisions		By	Date
SEDGWICK COUNTY BUREAU OF PUBLIC SERVICES					
TYPICAL SECTIONS					
GREENWICH ROAD					
PROJECT NO. 618-34			SEDGWICK COUNTY		
PROFESSIONAL ENGINEERING CONSULTANTS, P.A.					
WICHITA, KANSAS					
Designed by	RCH	Checked by	WDH		
Drawn by	BJS/MAF	Date	JULY 1997	Job No. 95297-2	

1:1/1995/95297/002/hypgreen.dgn 2 of 2
 Drawn by: bjs/maf
 Plotted by: DW 11-25-97