
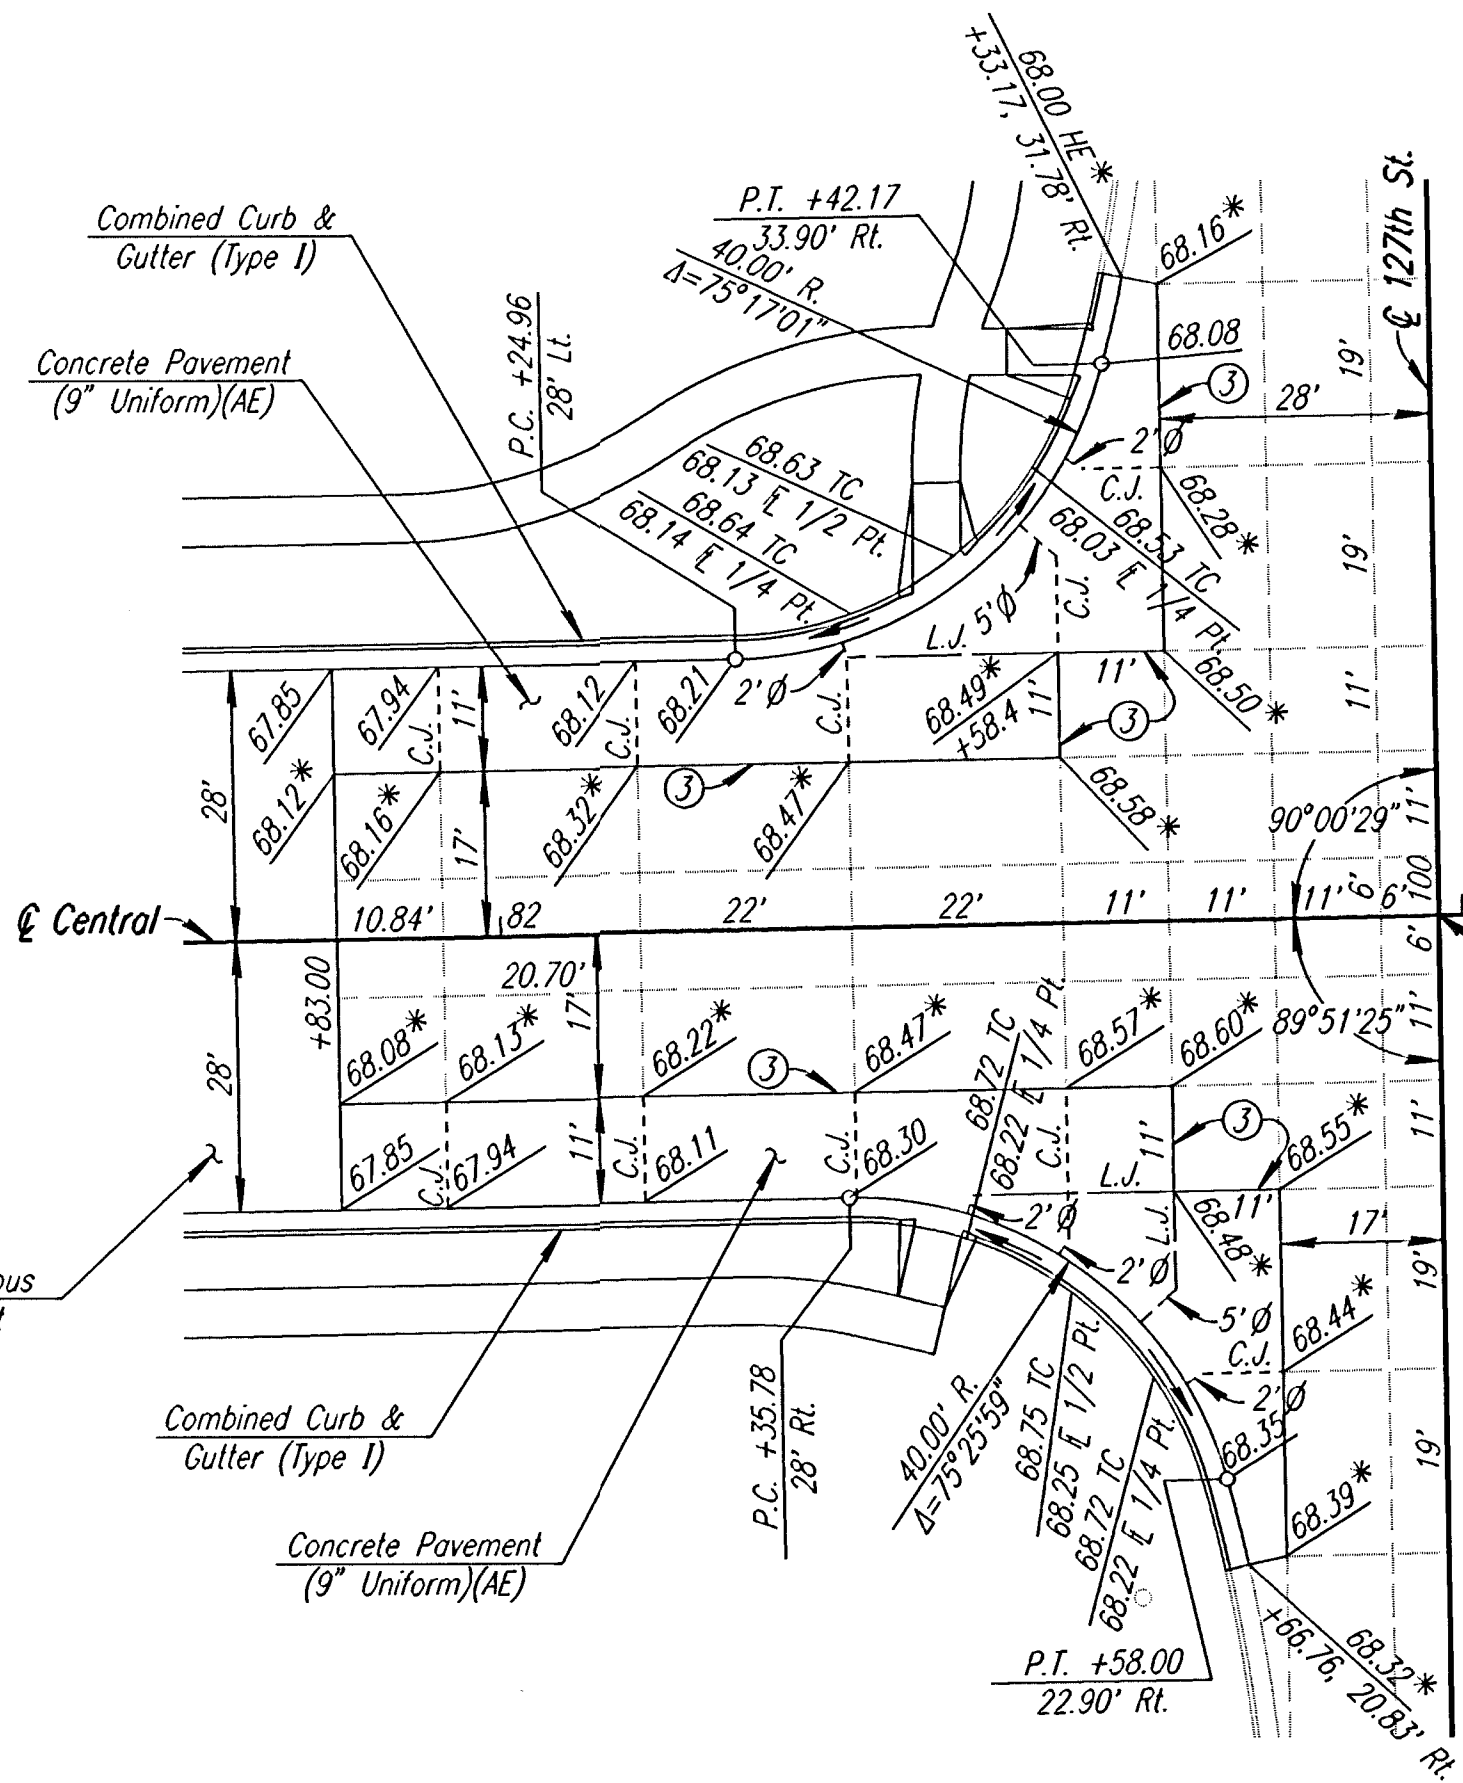
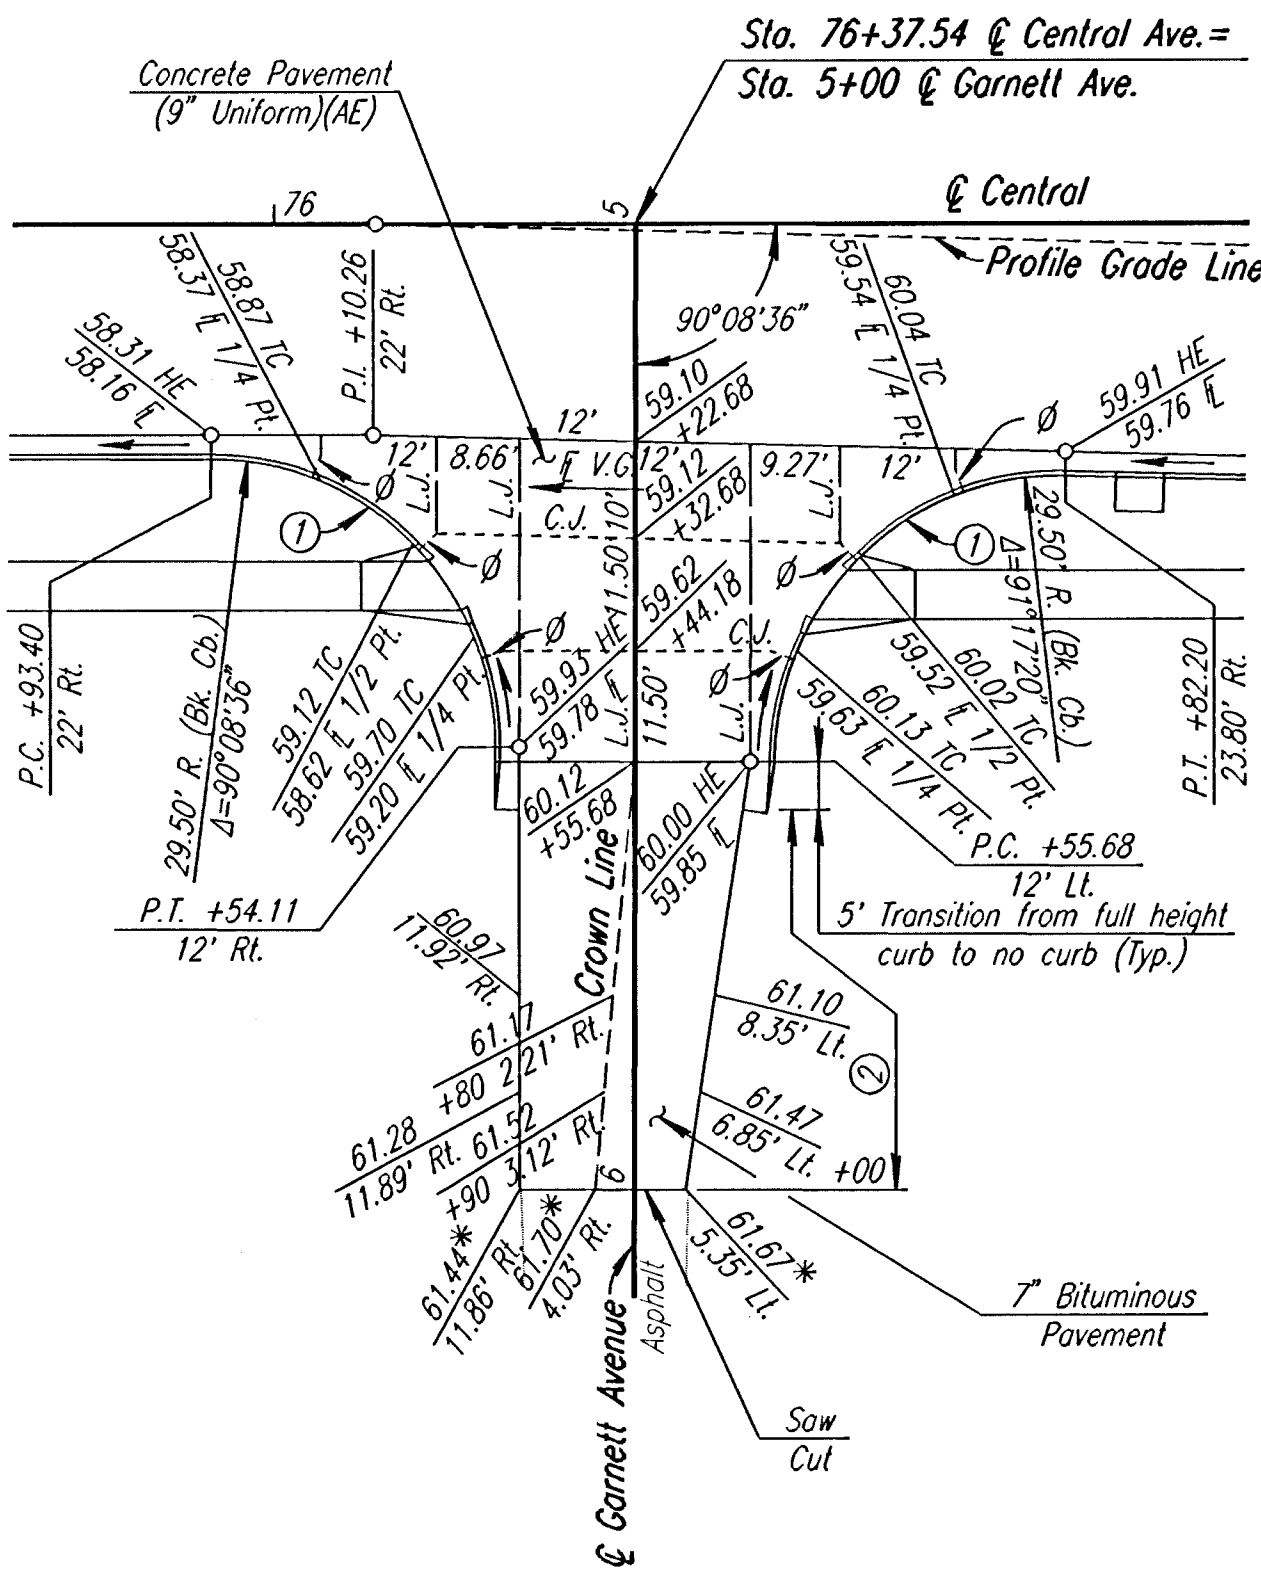
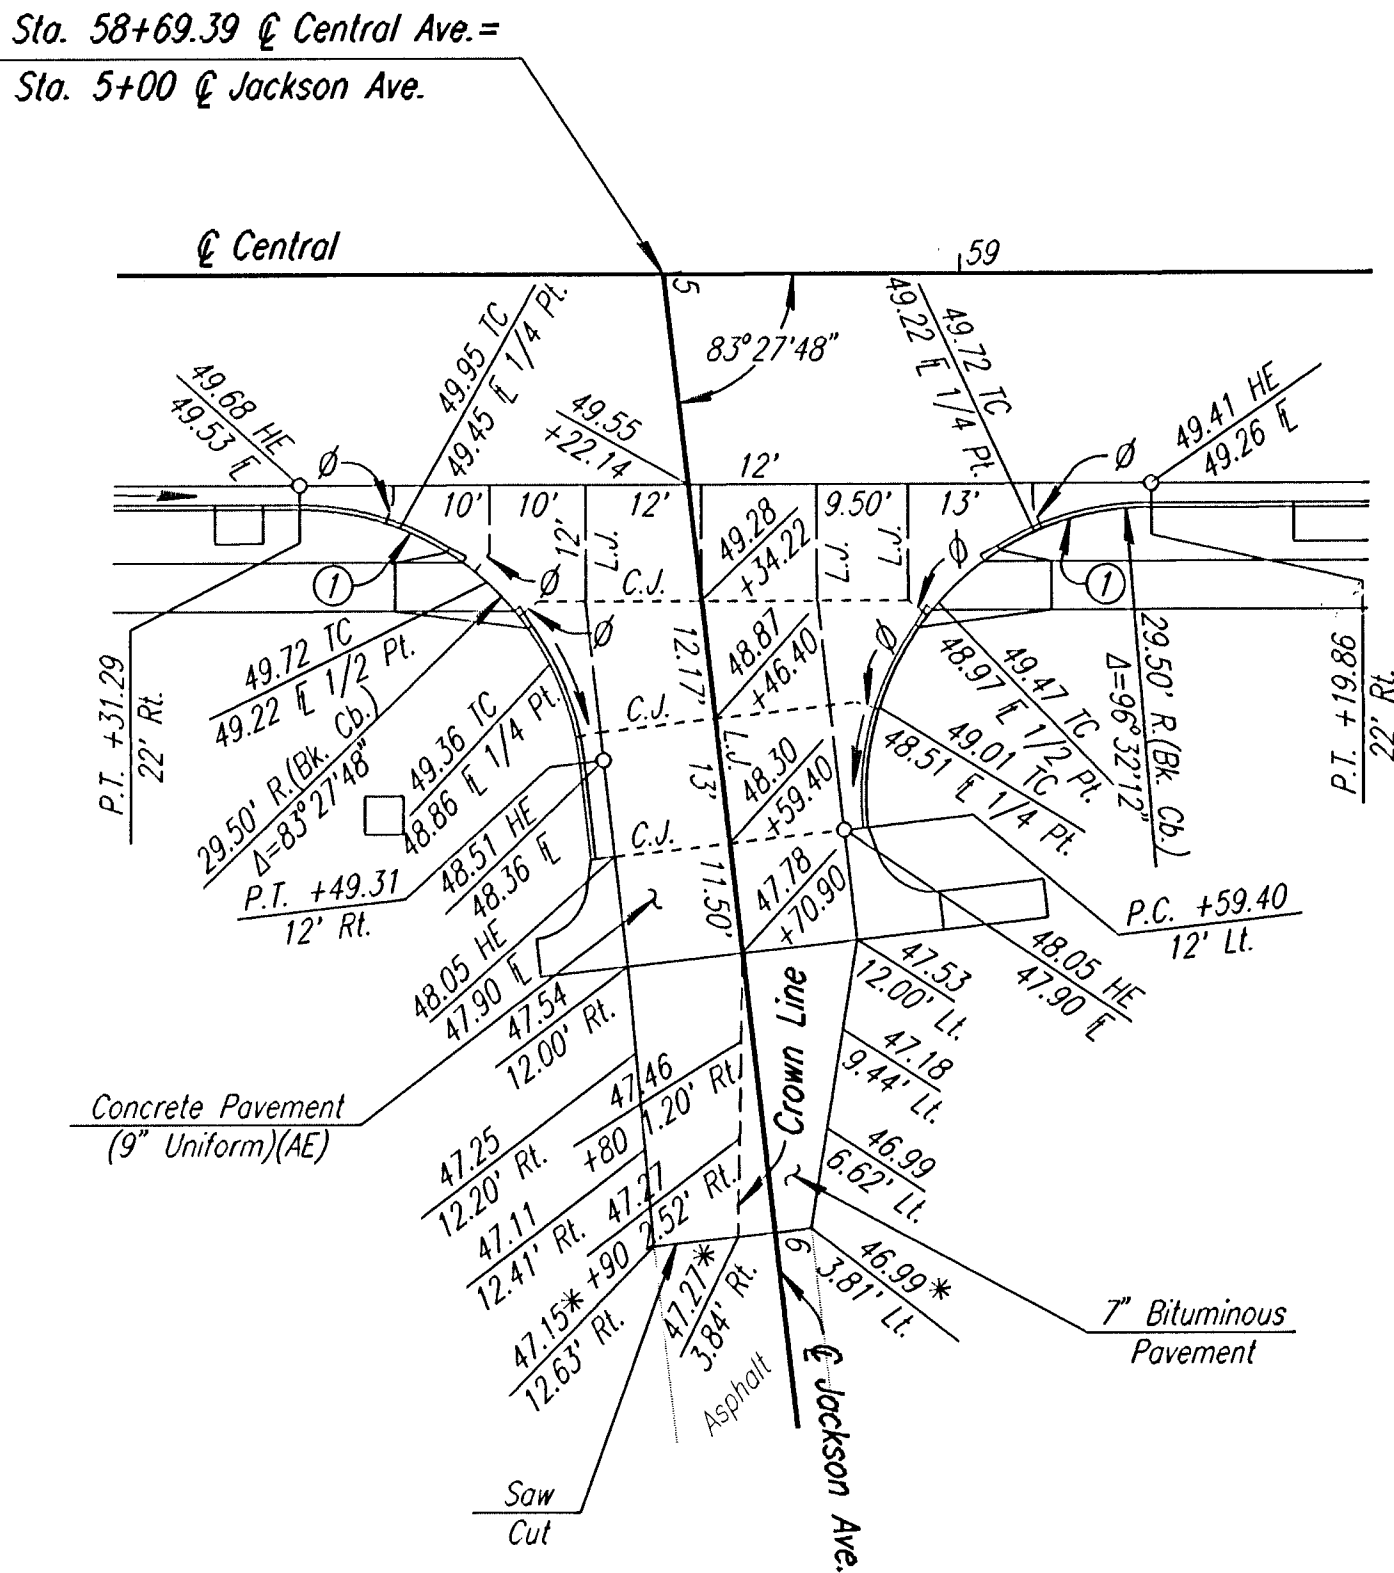
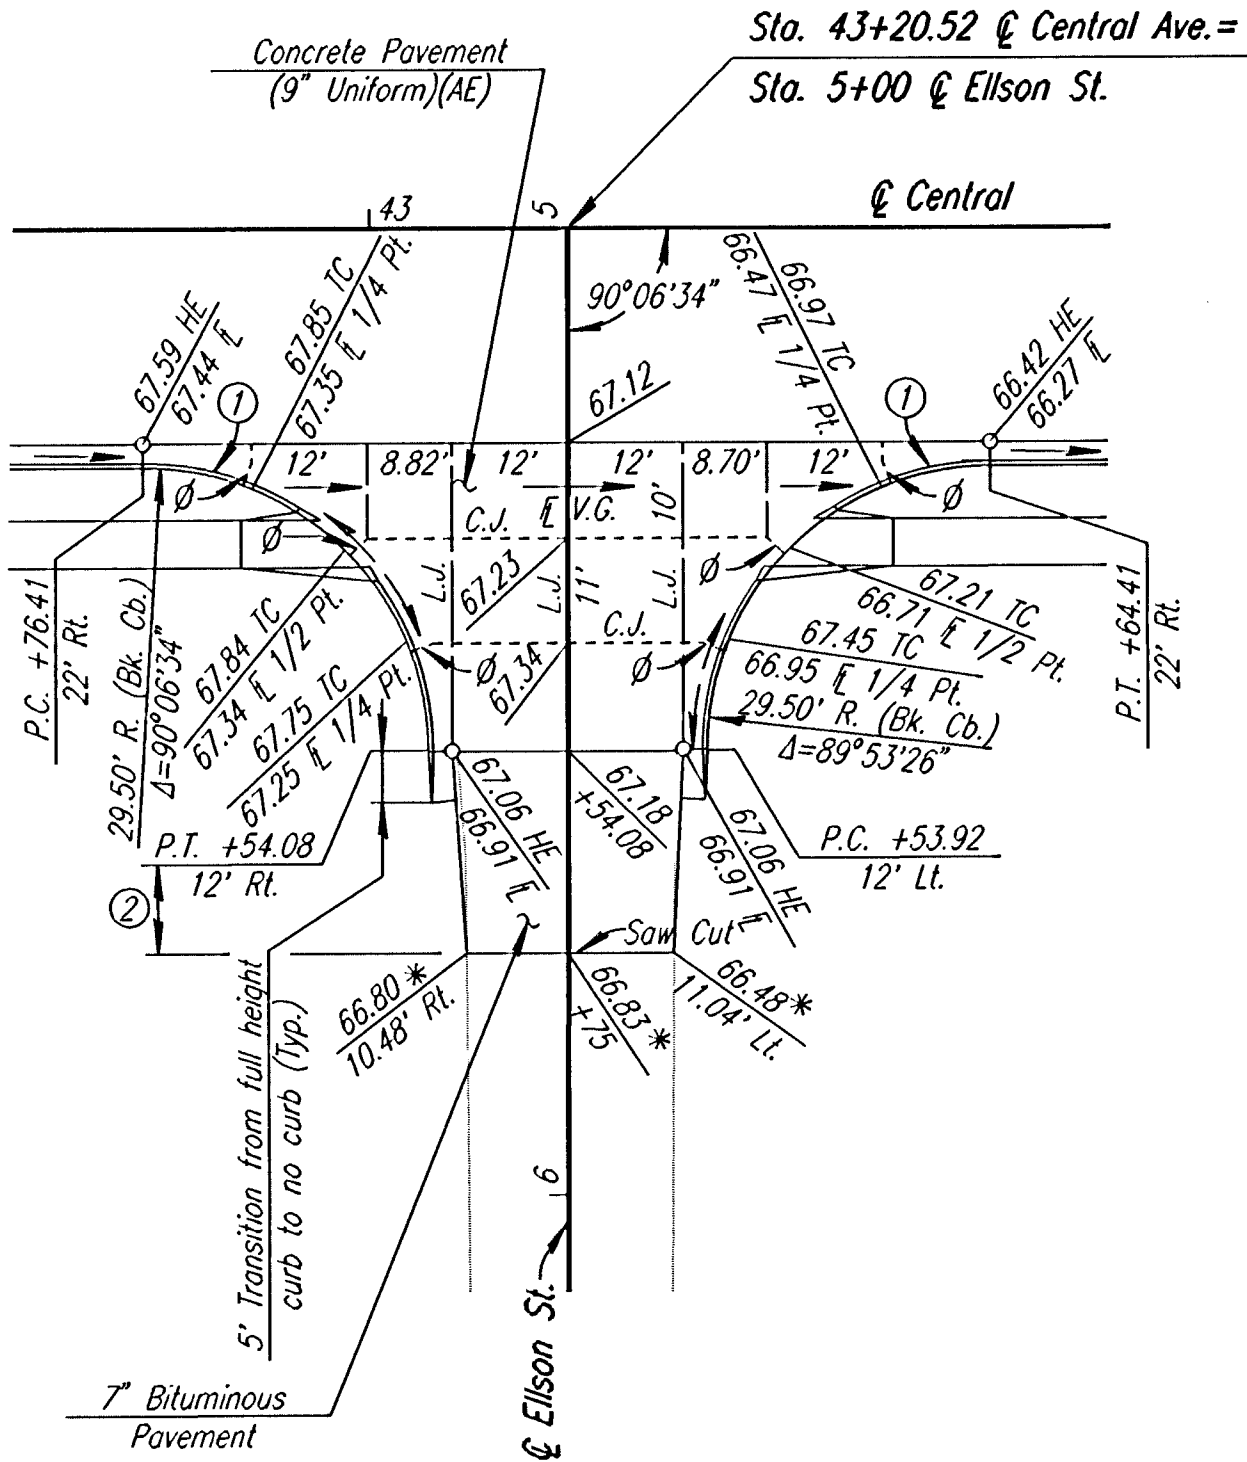
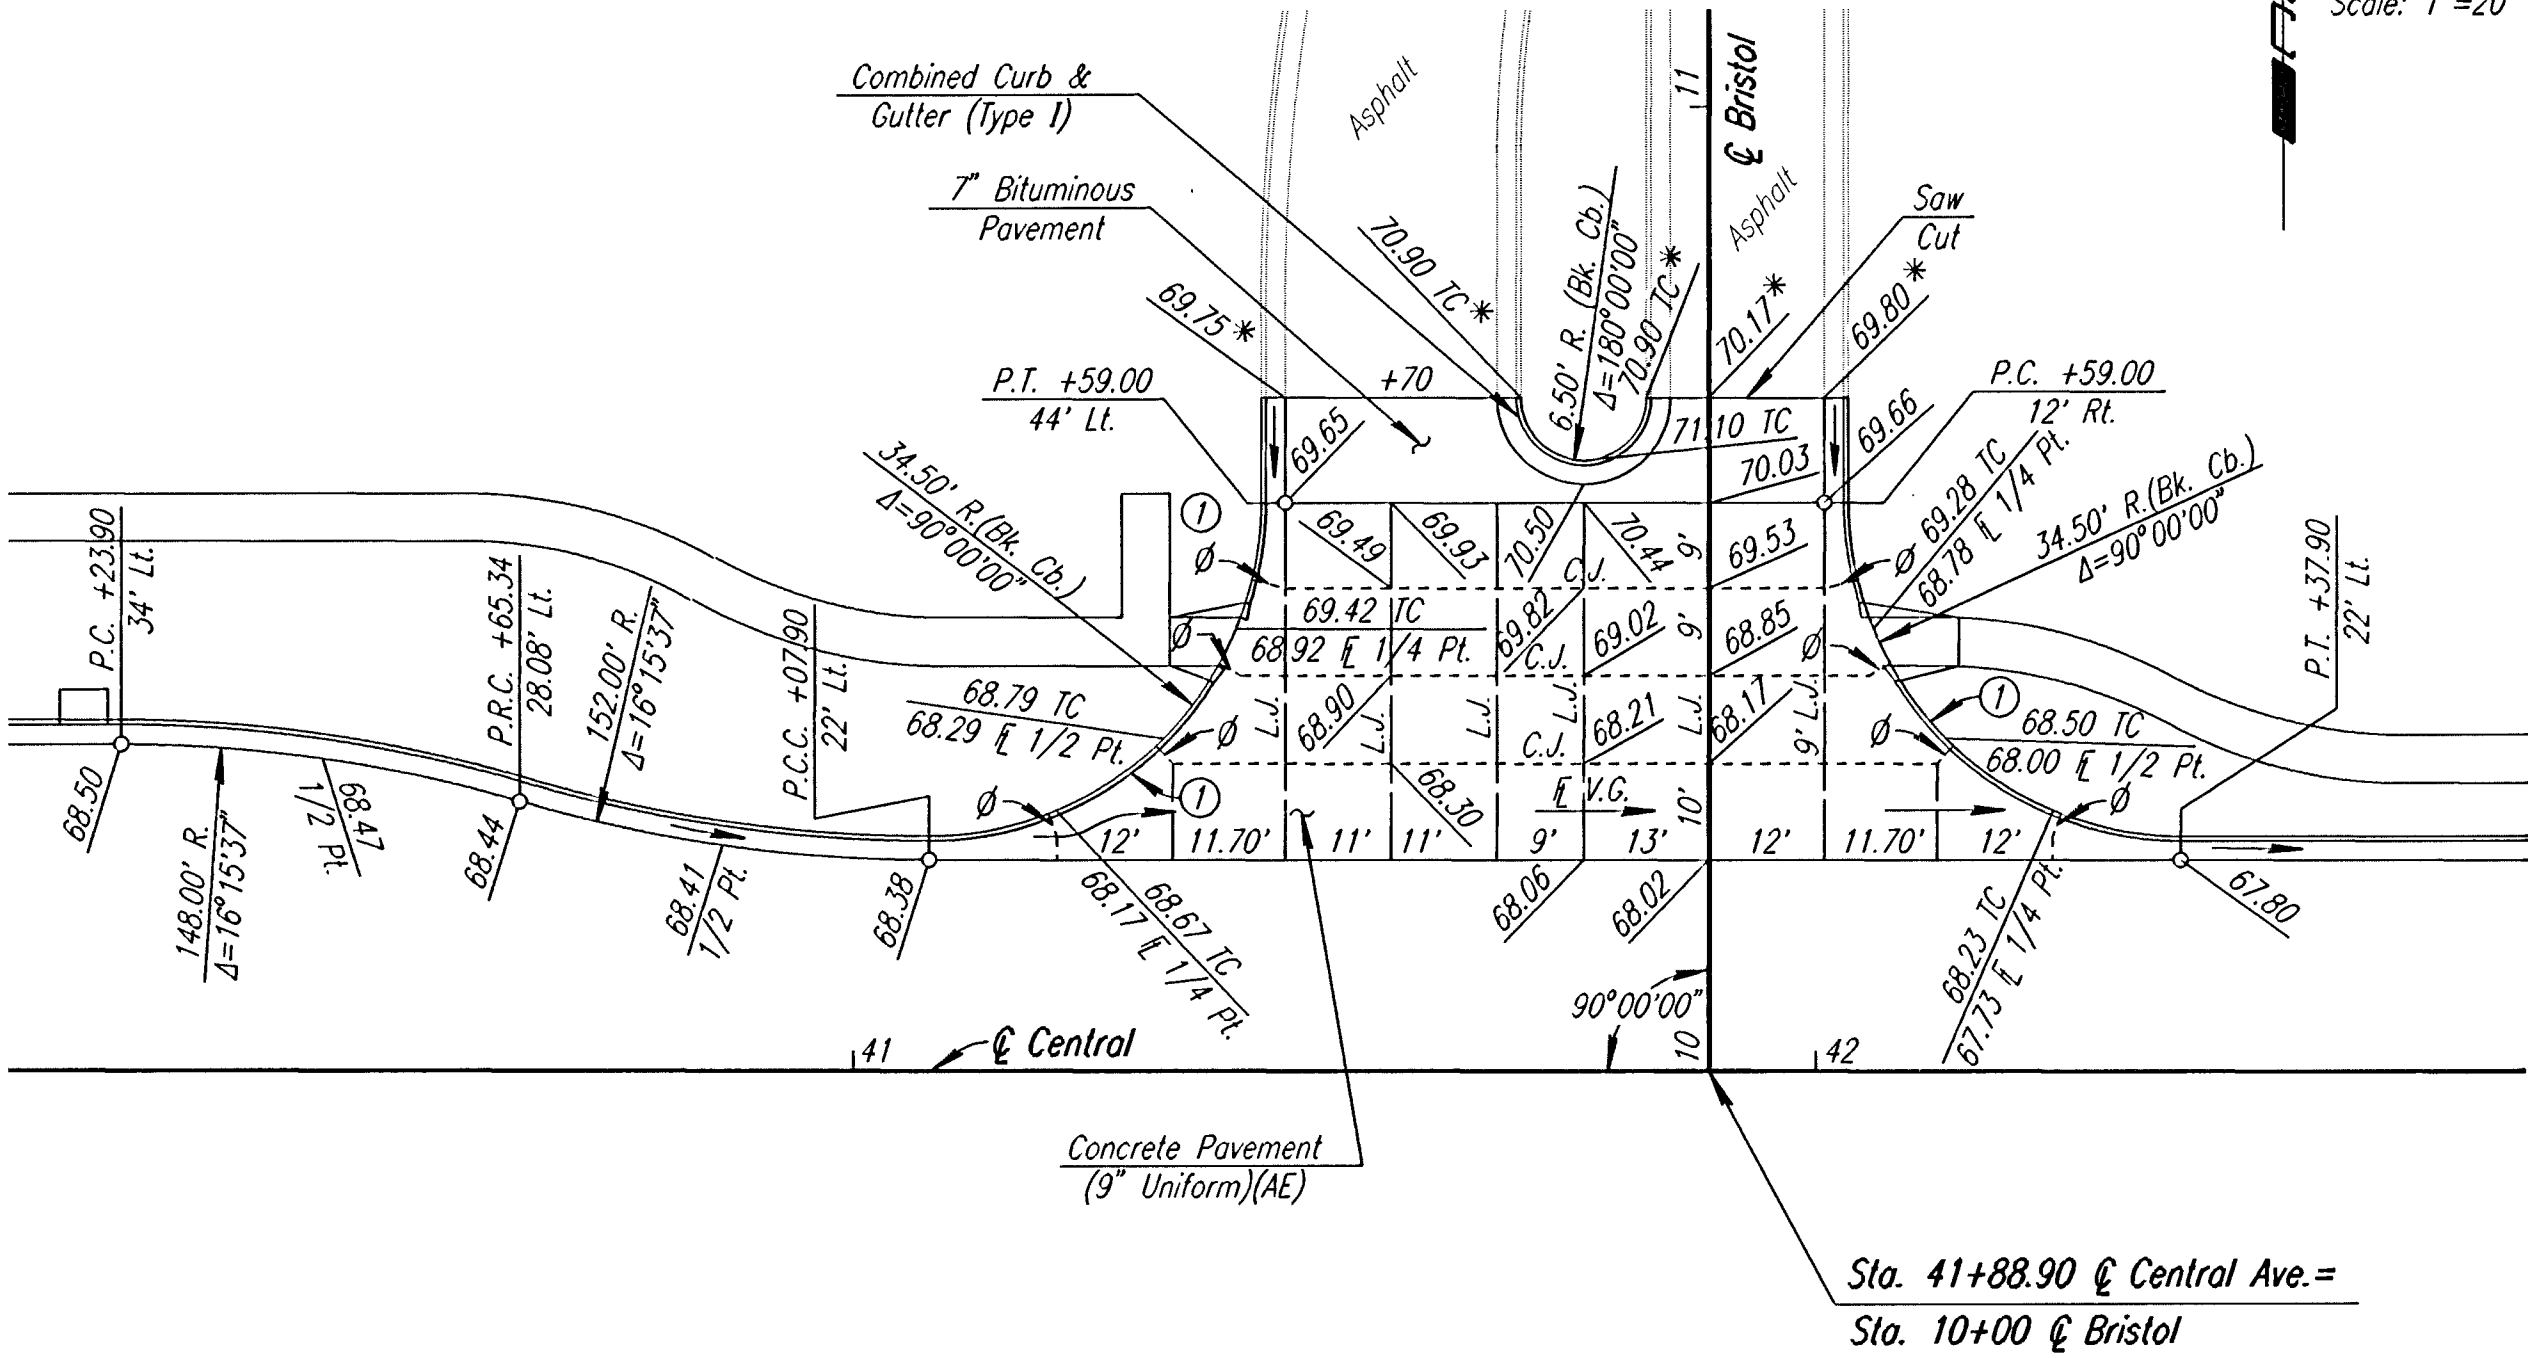


PROJECT NO.	YEAR	SHEET NO.	TOTAL SHEETS
618-34	1998	42	100

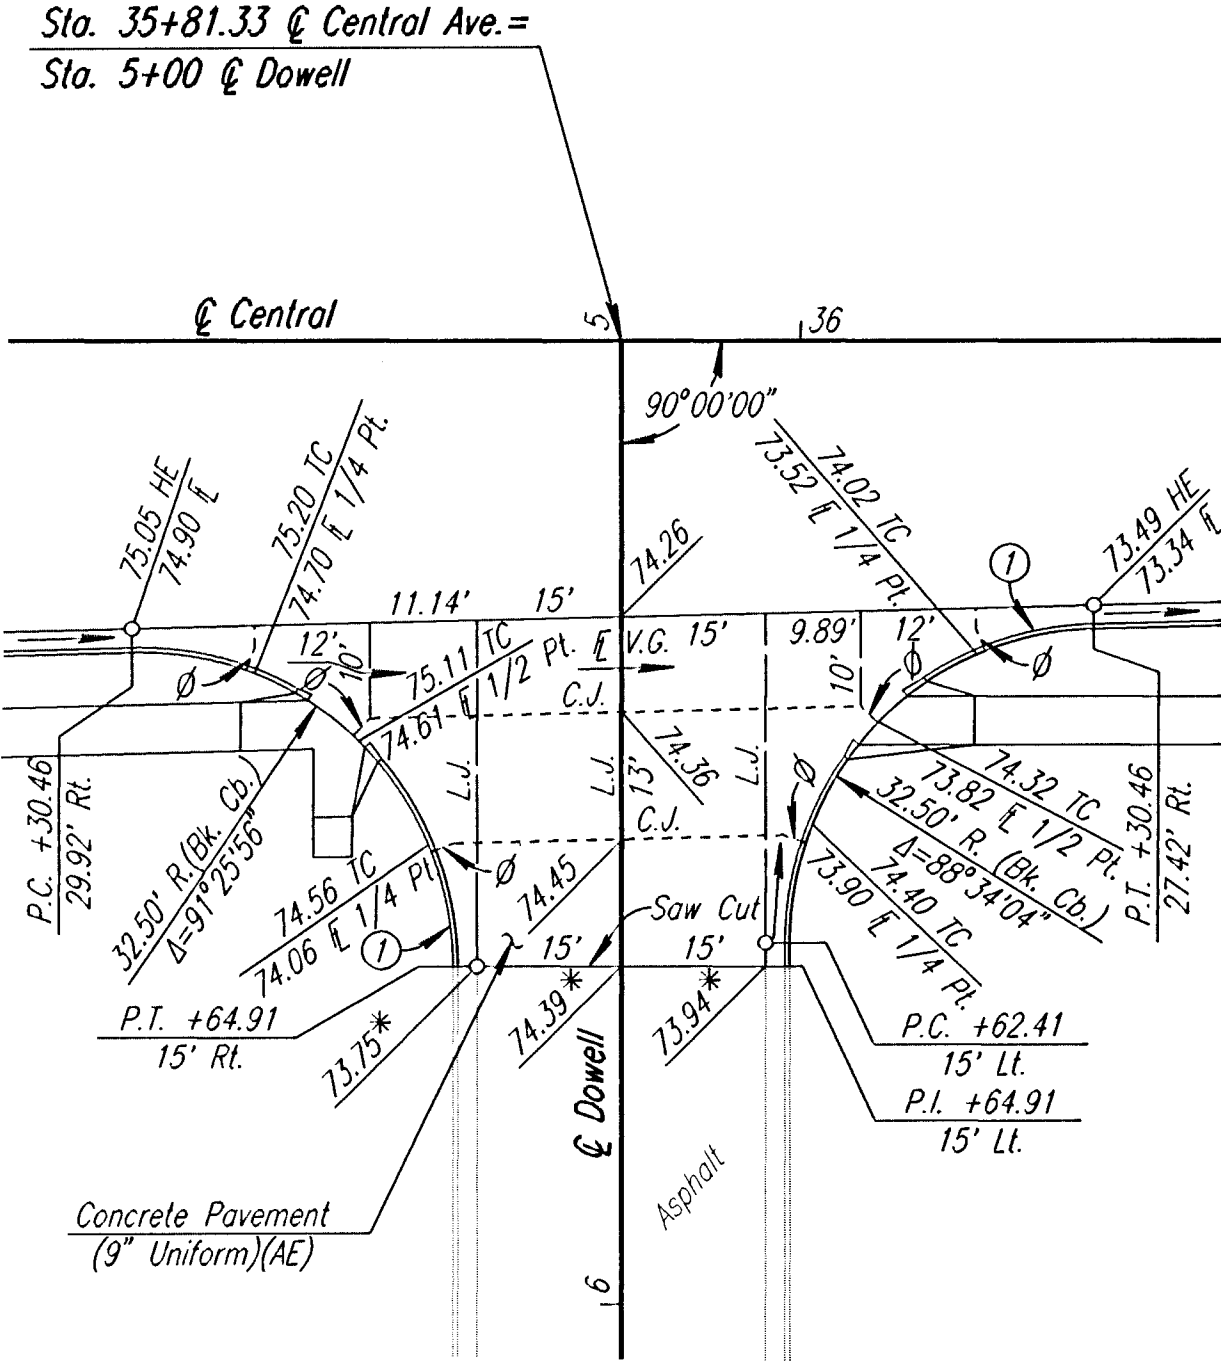

- ① Curb and Gutter to be cast monolithic with Pavement. Shall be paid for as "Edge Curb (6") (AE)".
- ② Transition Cross-Slope from -1.00% to Match Existing.
- ③ Remove at existing joint. Preserve existing tie or dowel bars.
- * Match Existing.
- Ø Omit Dowel or Tie Bars.

Note : See Sh. No. 4G for Concrete Pavement Details.

Sta. 82+97.54 @ Central Ave.=
Sta. 100+00.00 @ 127th St. E.

I				
No.	Revisions		By	Date
SEDGWICK COUNTY BUREAU OF PUBLIC SERVICES				
INTERSECTION DETAILS (SIDEROADS)				
PROJECT NO. 618-34			SEDGWICK COUNTY	
PROFESSIONAL ENGINEERING CONSULTANTS, P.A. ENGINEERS WICHITA, KANSAS				
Designed by	JPS		Checked by	WDH
Drawn by	DJW		Date July 1997	Job No. 95297-2