


PROJECT NO.	YEAR	SHEET NO.	TOTAL SHEETS
618-34	1998	120	160

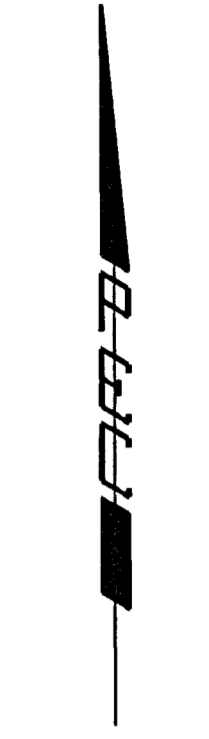

SCALE: 1"=500'



LEGEND

- 22 Ac. Total Basin Area to Cross Road Structure.
- 1.00 Ac. Sub-basin Area to Storm Sewer Inlet.
- Major Basin Crest
- - - Minor Basin

Note: Cross-road drainage structures shown are those existing prior to project improvements

i:\1995\95297\002\drmap2a.dgn
 Drawn by: BJS/MAF
 Plotted by: maf 7-31-97

1			
No.	Revisions	By	Date
SEDGWICK COUNTY BUREAU OF PUBLIC SERVICES			
DRAINAGE MAP			
PROJECT NO. 618-34		SEDGWICK COUNTY	
PROFESSIONAL ENGINEERING CONSULTANTS, P.A.			
ENGINEERS WICHITA, KANSAS			
Designed by	JPS	Checked by	WDH
Drawn by	BJS/MAF	Date	Mar., 1997
		Job No.	95297-2

T27S