
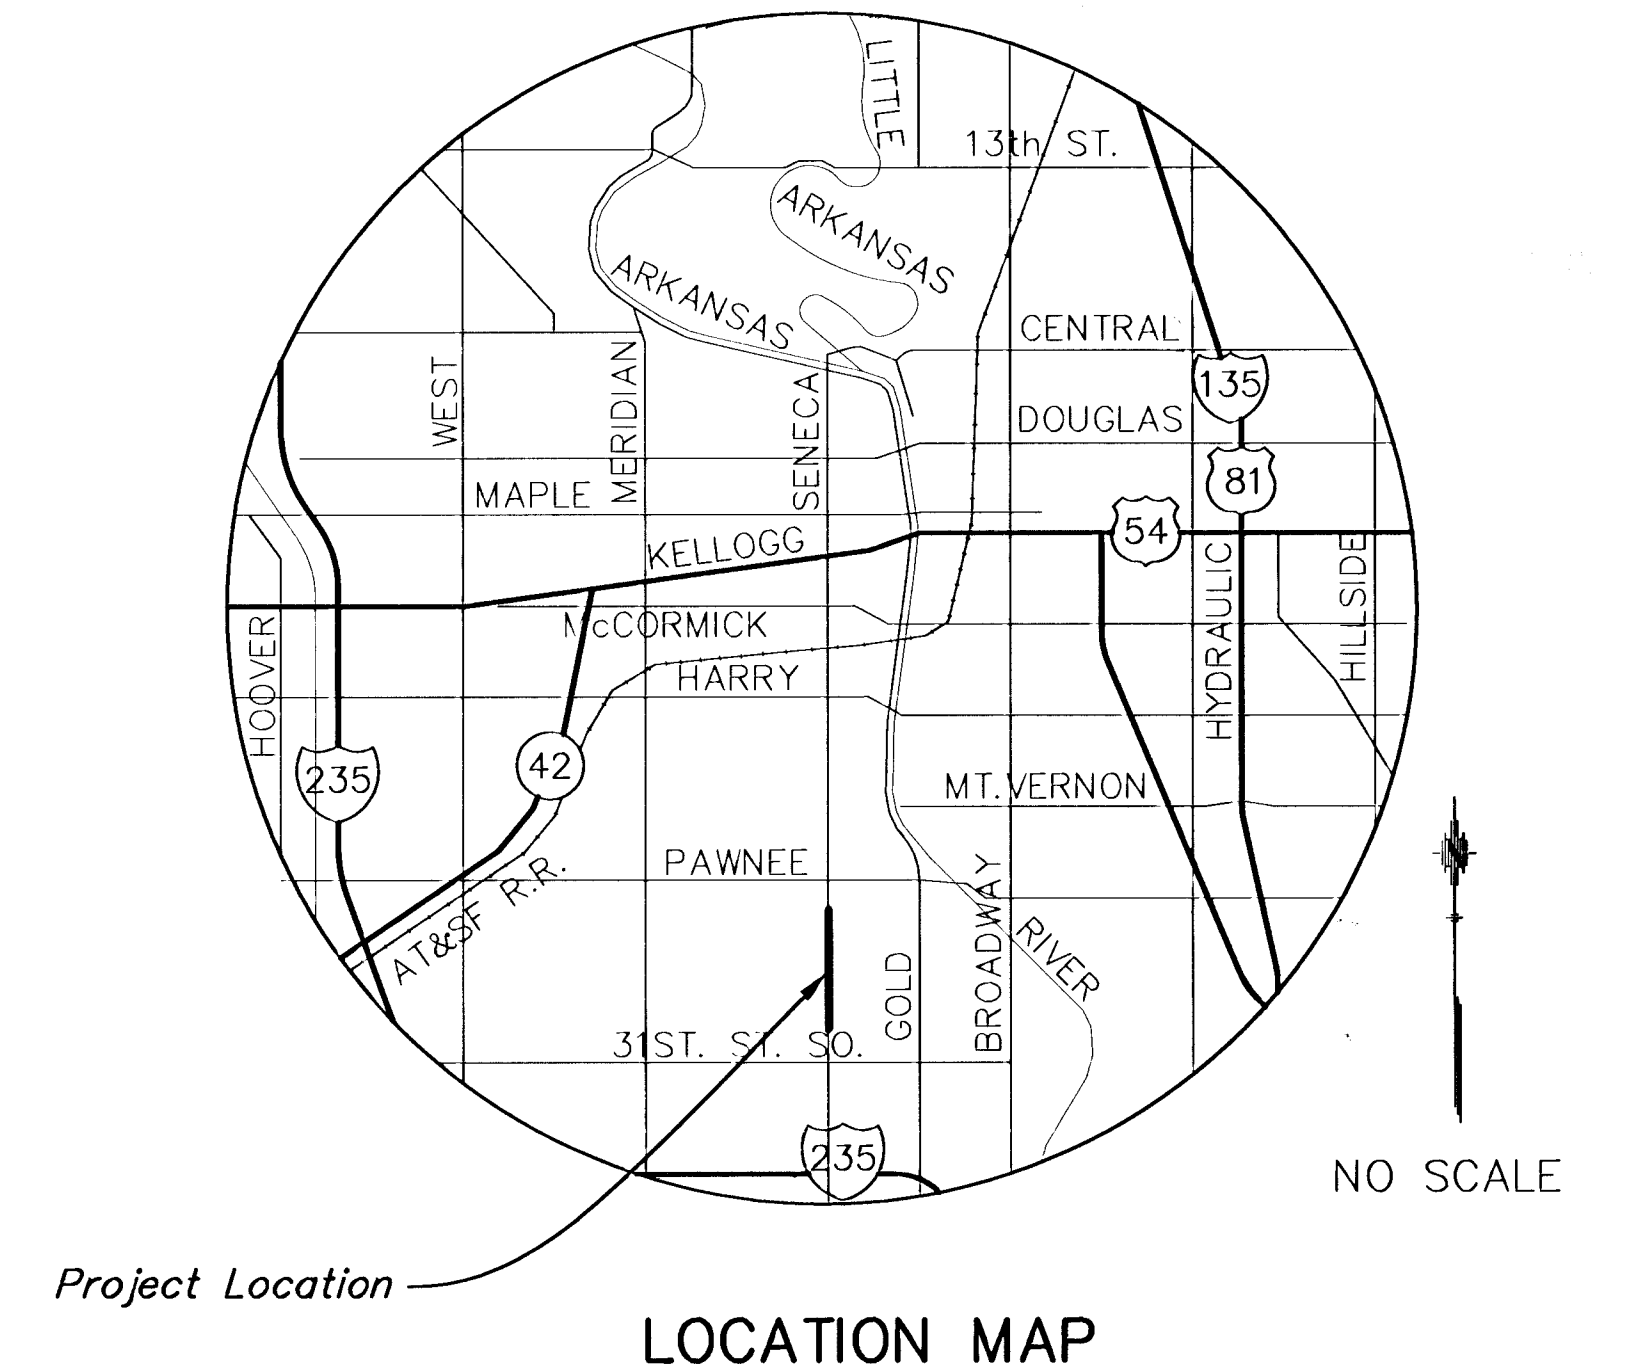



INDEX OF SHEETS

1 TITLE SHEET
2-8 LANDSCAPING PLANS

LANDSCAPING PLANS FOR
SOUTH SENECA STREET
30TH. STREET SOUTH TO CRAWFORD AVENUE

WICHITA, SEDGWICK COUNTY
PROJECT NO. 472-83084
MICHAEL E. LINDEBAK, CITY ENGINEER
INDEX CODE 706778

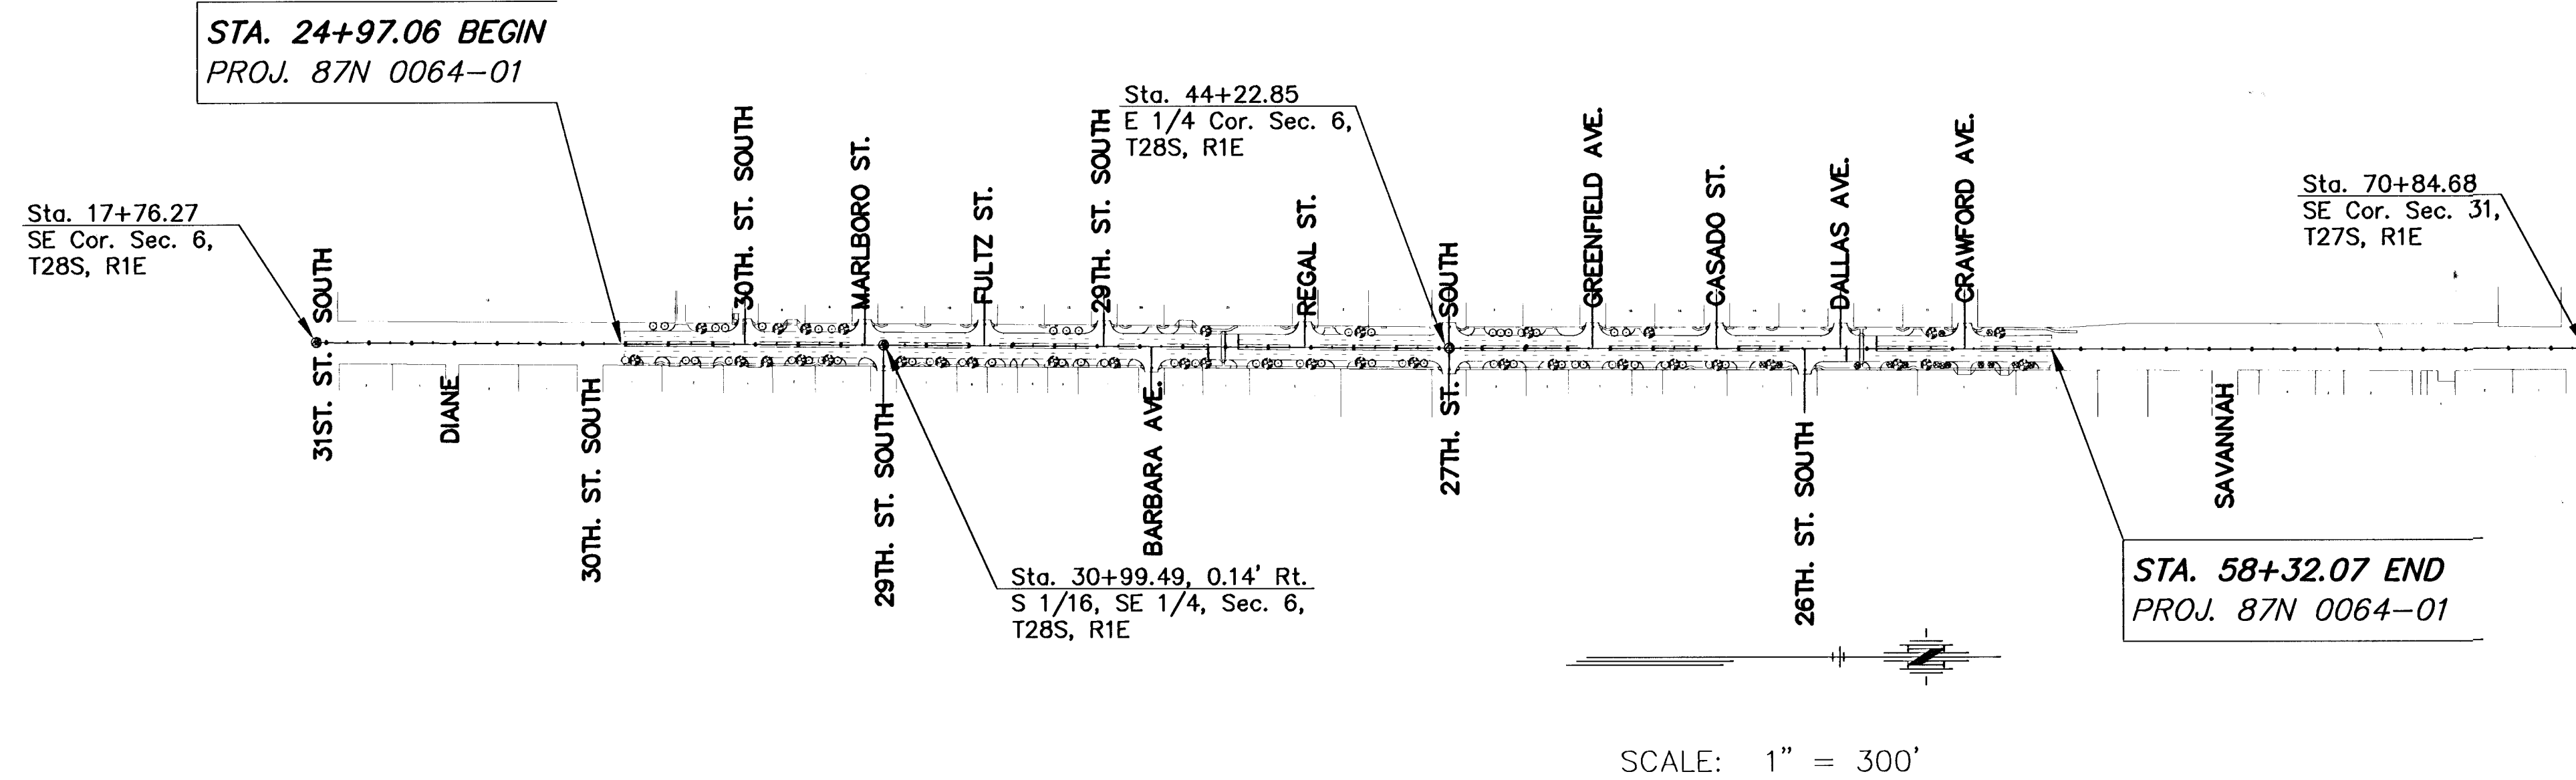

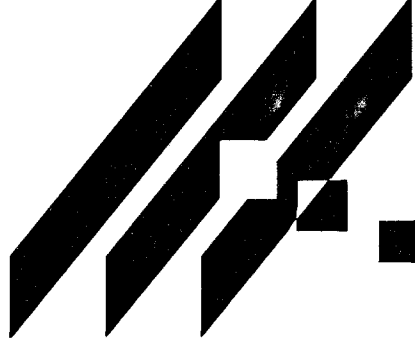 MID-KANSAS ENGINEERING CONSULTANTS, INC. 411 N. WEBB ROAD WICHITA, KS. 67206 316-684-9600	SOUTH SENECA LANDSCAPING PLANS PROJECT NAME		
	TITLE SHEET SHEET TITLE		
	LME DESIGN BY:	DCH DRAWN BY:	DCH CHECKED BY:
	MAY 1, 2000 DATE	94005LTR JOB NO.	1 / 8 SHEET OF