



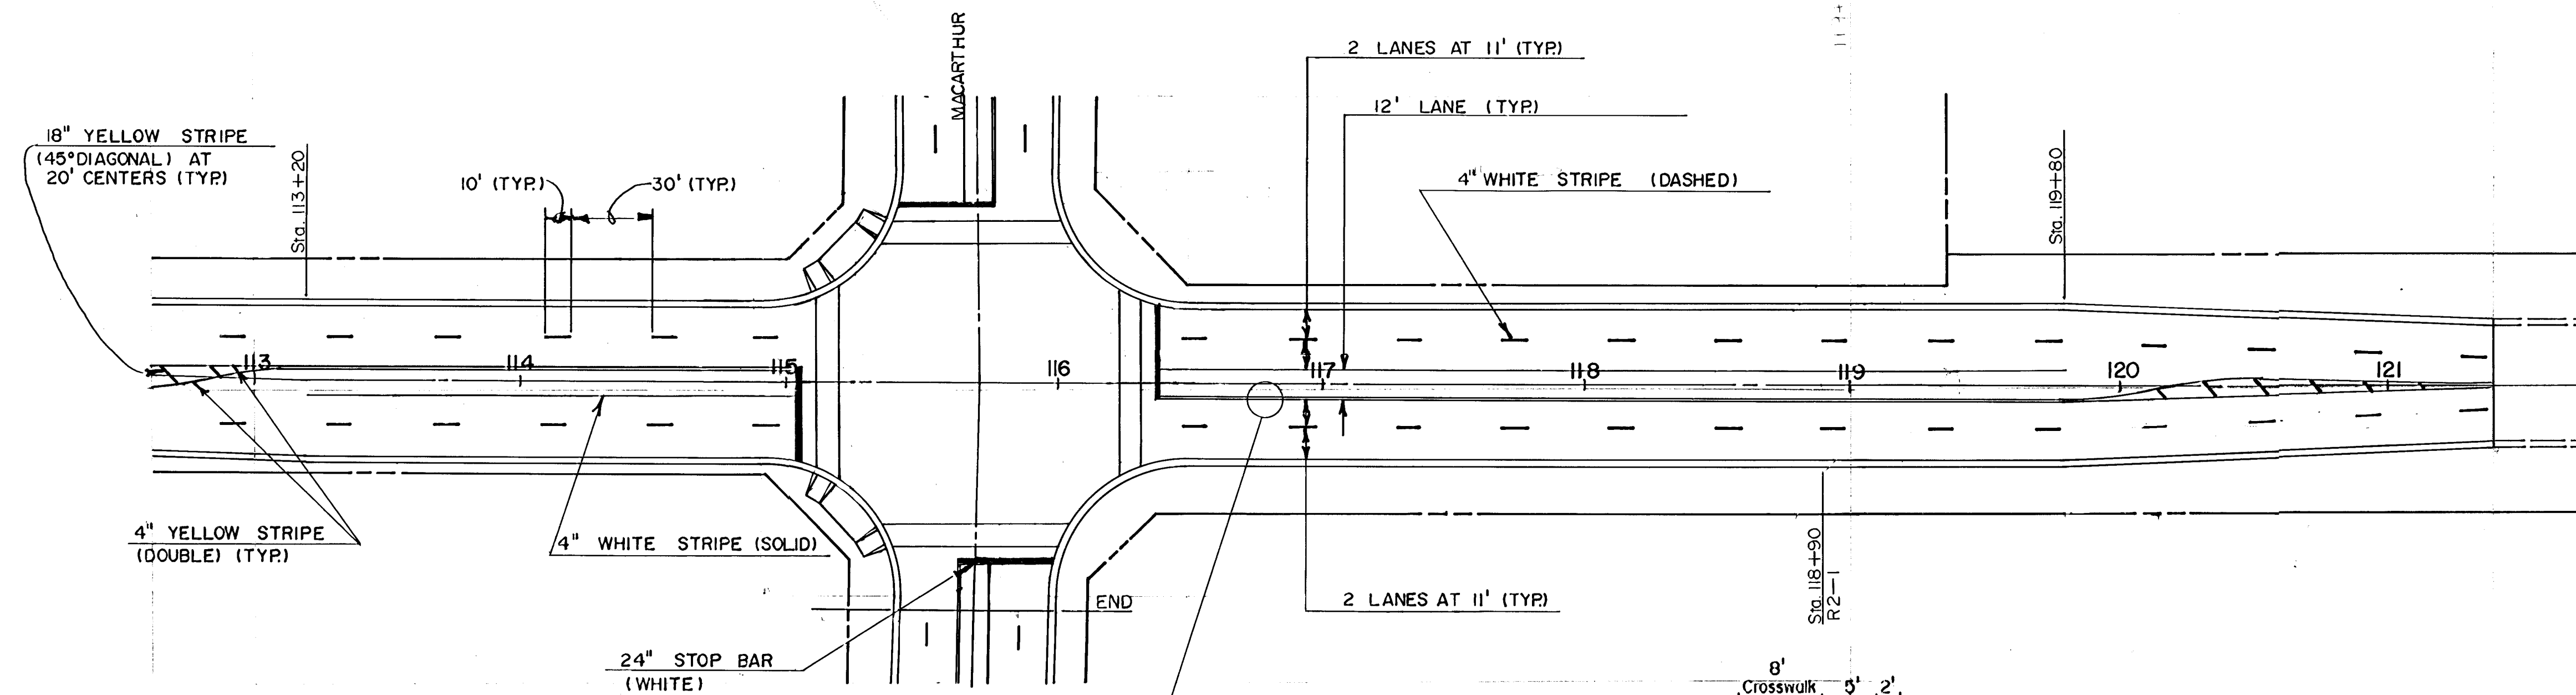


Scale: 1" = 40'


SOUTH SENECA

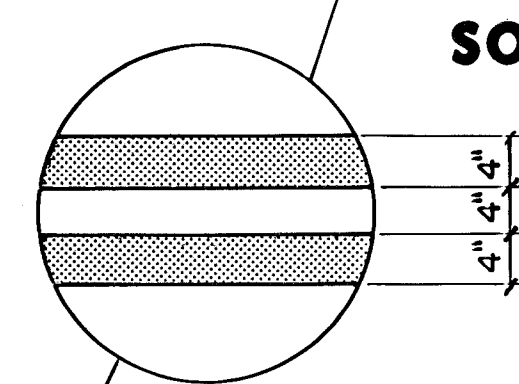

Flving Stones or Bricks

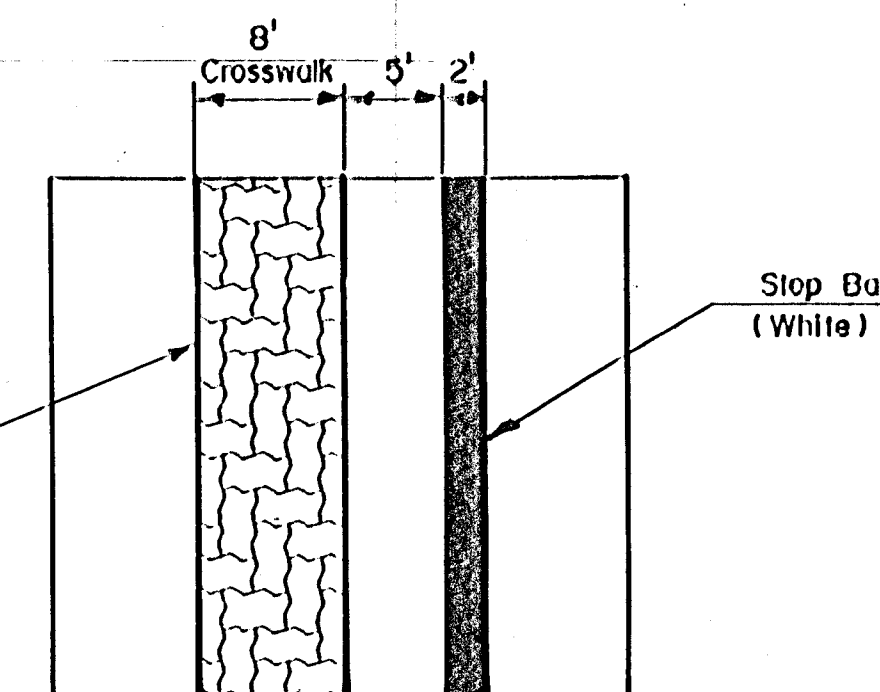

TYPICAL CROSSWALK DETAIL

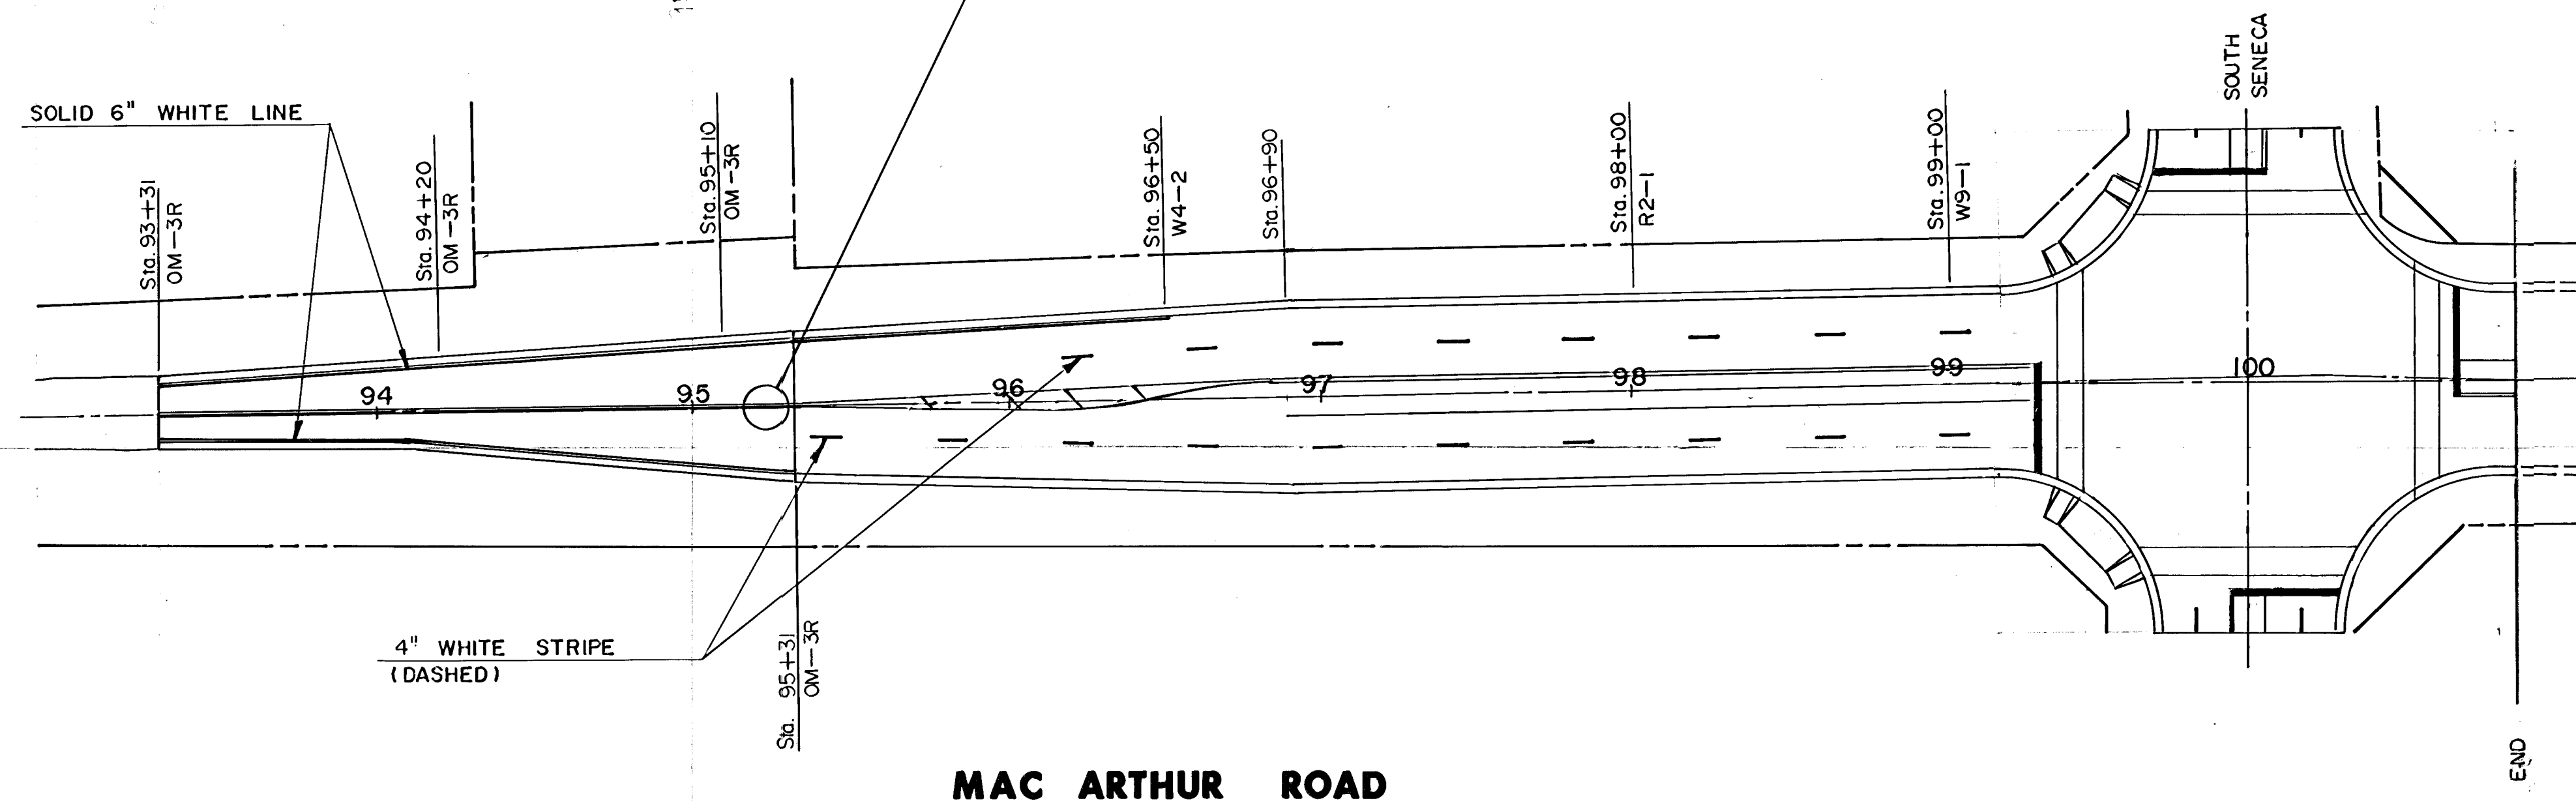

MAC ARTHUR ROAD

Remove Two Exist. R3-7 (RLMTR) Signs & Posts Located Immediately East of Construction Area.
Cost Subsidiary to Other Items

Scale: 1" = 40'



SOUTH SENECA IMPROVEMENTS
PAVEMENT MARKING & SIGNING
48TH. ST. SO. TO MACARTHUR RD

MID-KANSAS ENGINEERING CONSULTANTS PA
3500 NORTH ROCK ROAD
BUILDING #800
WICHITA, KANSAS 67226

636-5566

Design
Drawn by
Checked by
Date
Job no.
Sheet **16**
of **41**