


NOTE:
CONTRACTOR TO VERIFY THE DEPTH AND LOCATION OF EXISTING UTILITIES PRIOR TO CONSTRUCTION.

**PLAN LINE 2
PROFILE LINE 2**

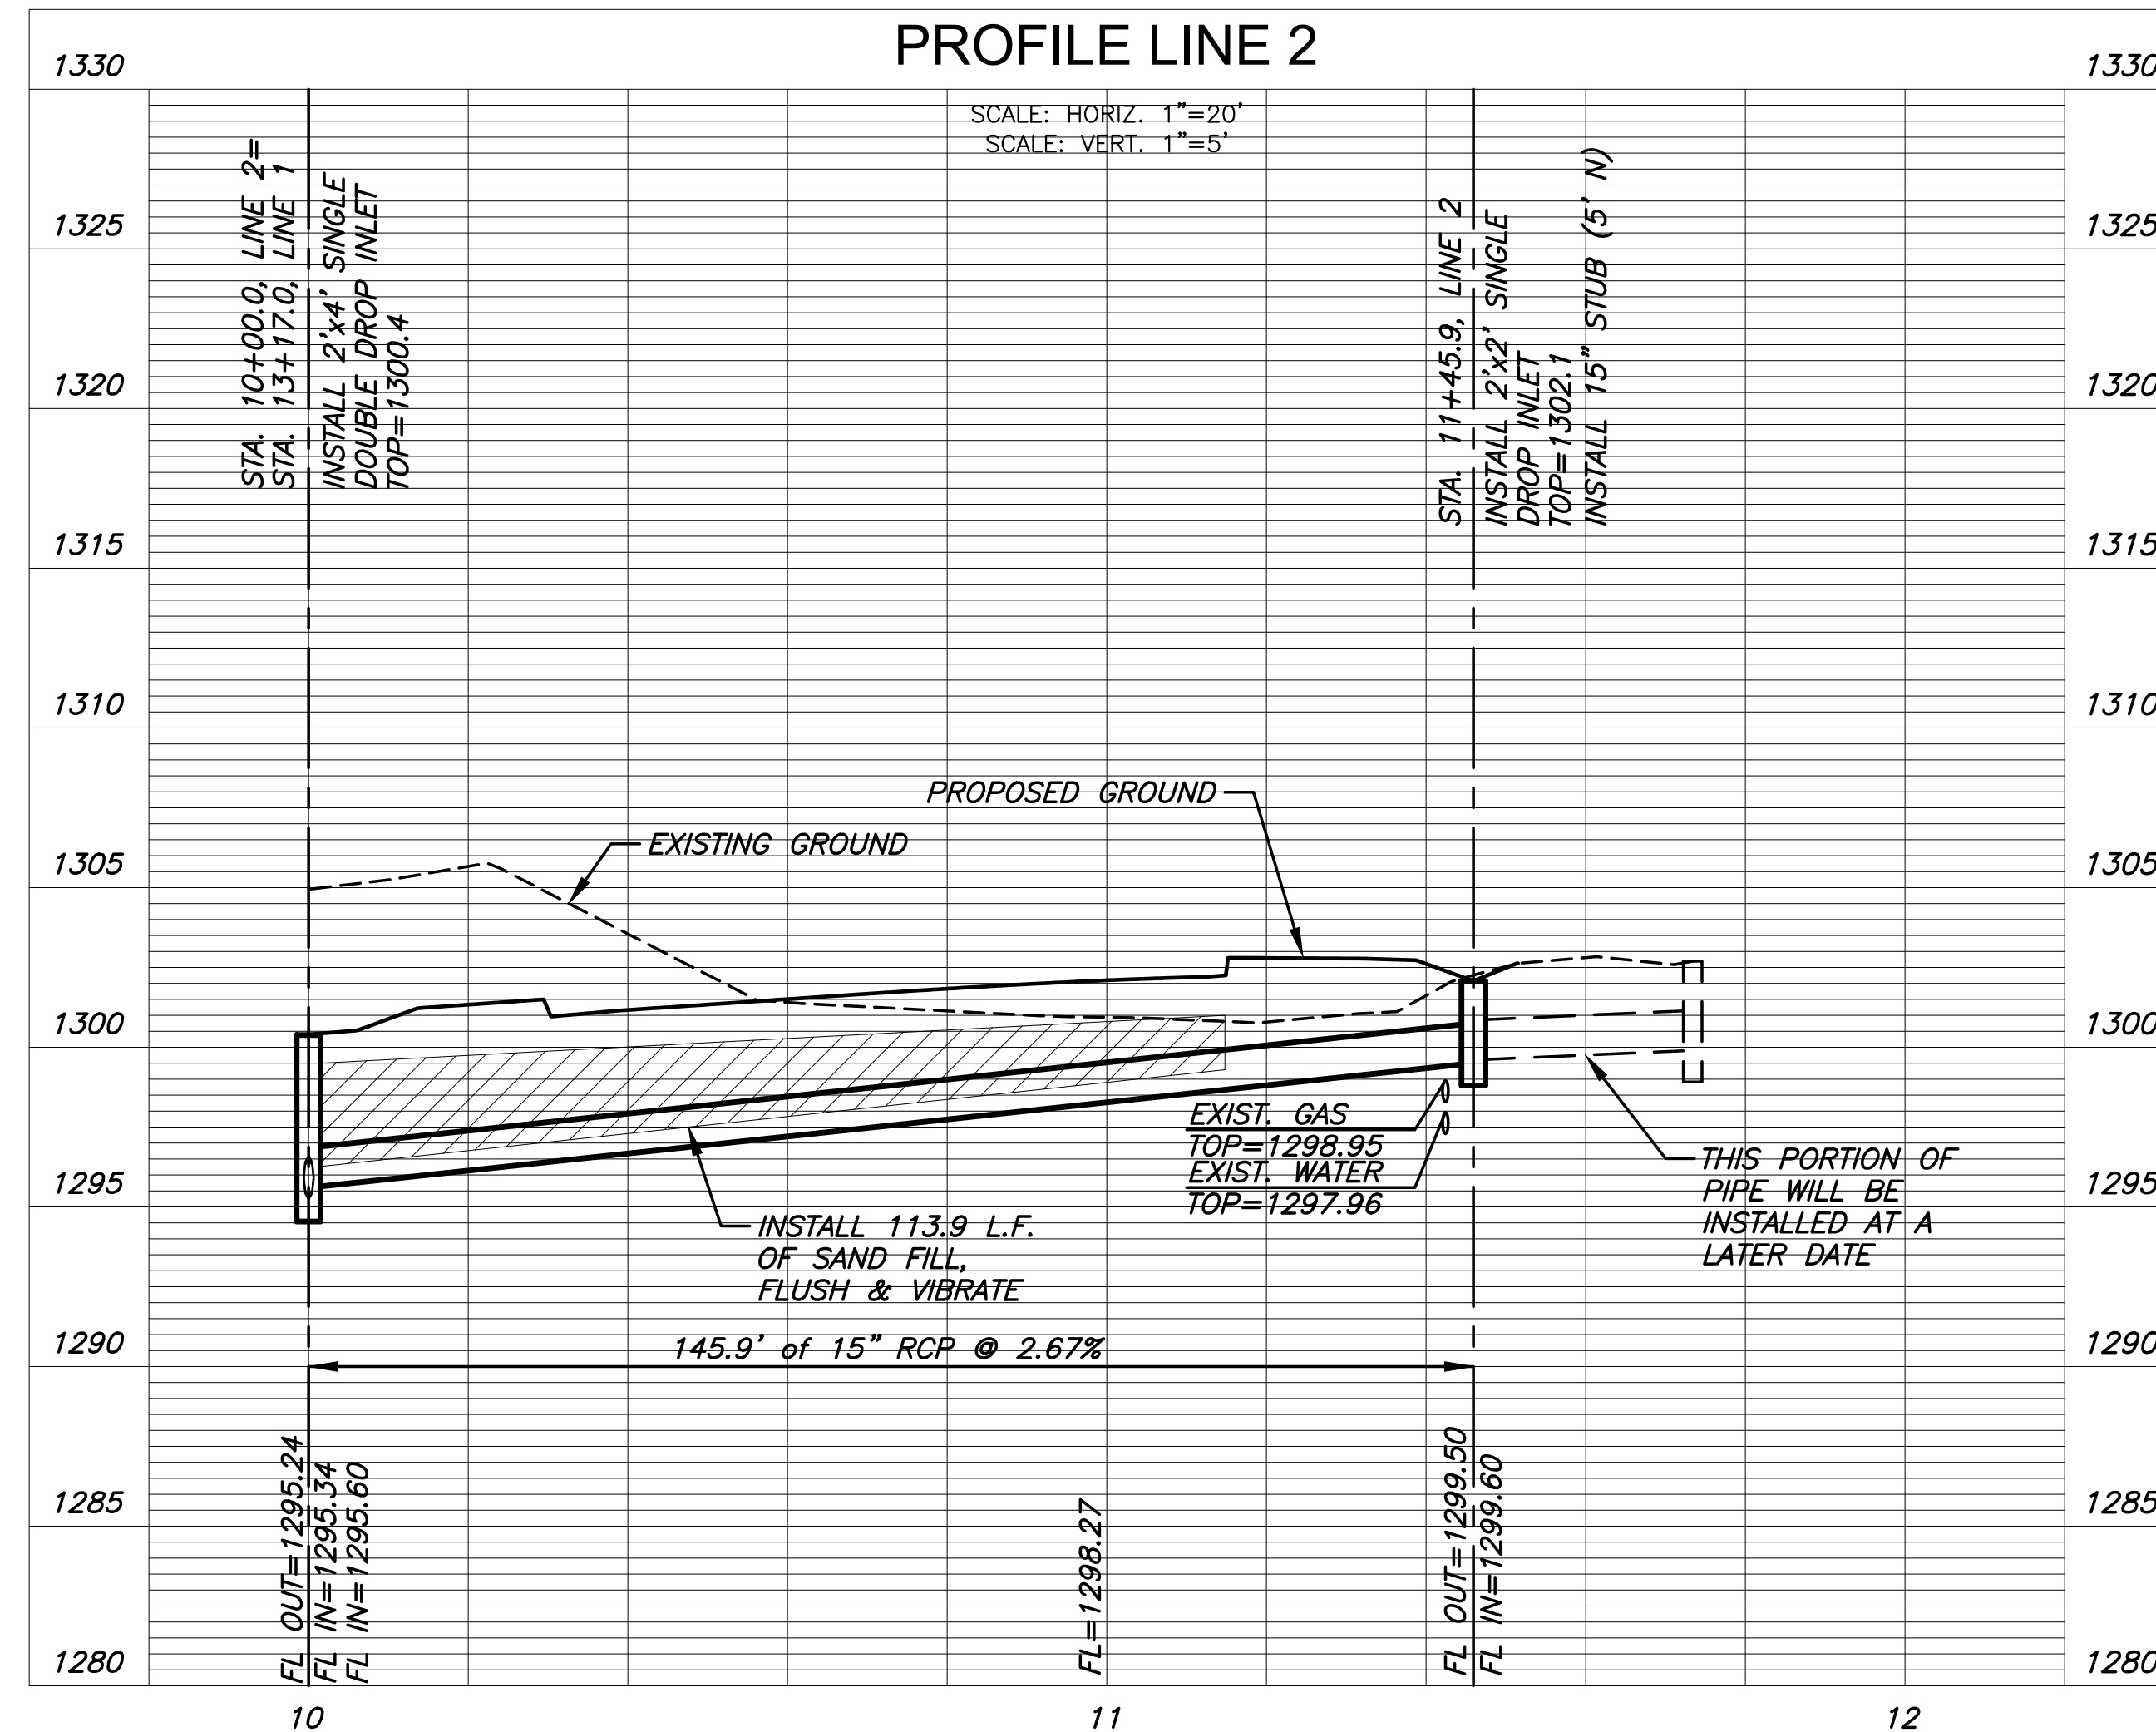

©2021 MKEC Engineering All Rights Reserved www.mkec.com
These drawings and their contents, including, but not limited to, all concepts, designs, & ideas are the exclusive property of MKEC Engineering (MKEC), and may not be used or reproduced in any way without the express consent of MKEC.

| LINE 2 | |
|-------------|-----------|
| PROJECT NO. | 482-11034 |
| DATE | JULY 2021 |
| SCALE | 1"=20' |
| DESIGNED | DRAWN |
| JAG | CRM |
| CHECKED | GJA |
| NO. | REVISION |
| DATE | |
| SHEET NO. | |
| 18 OF 31 | |