




3+50

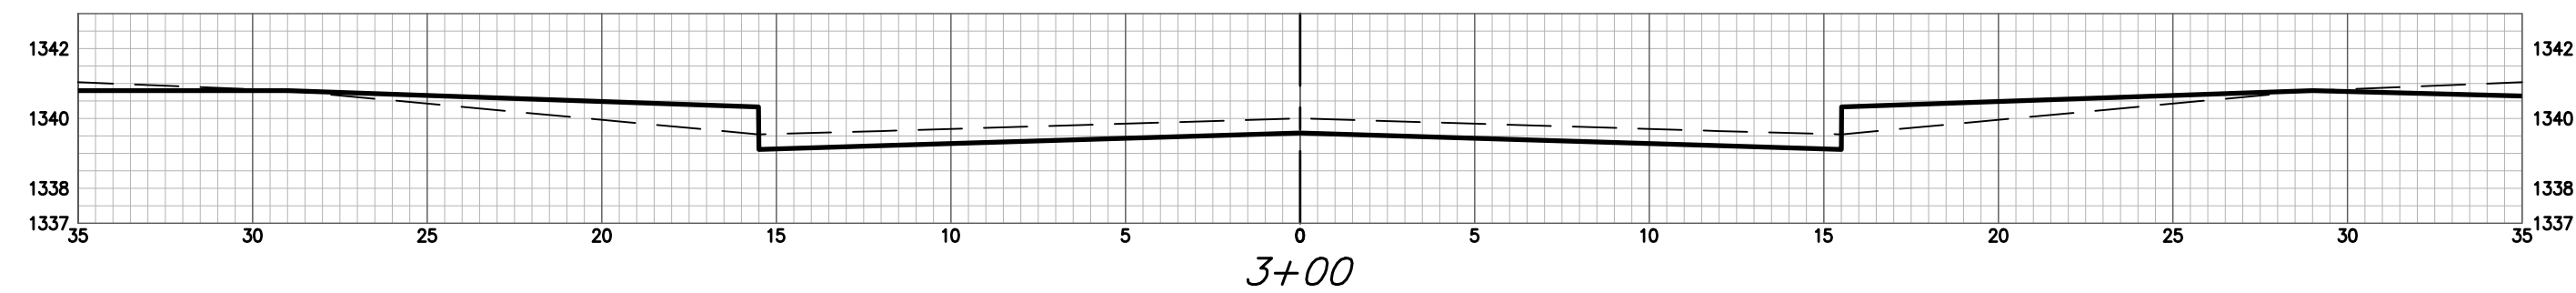


3+00

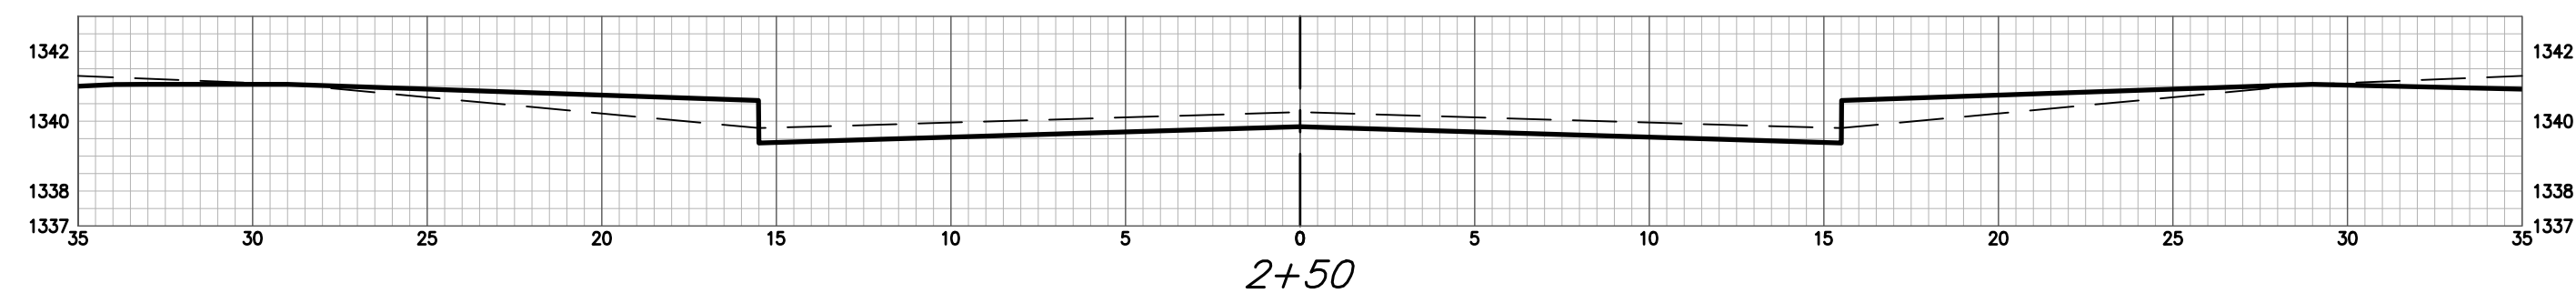


2+50

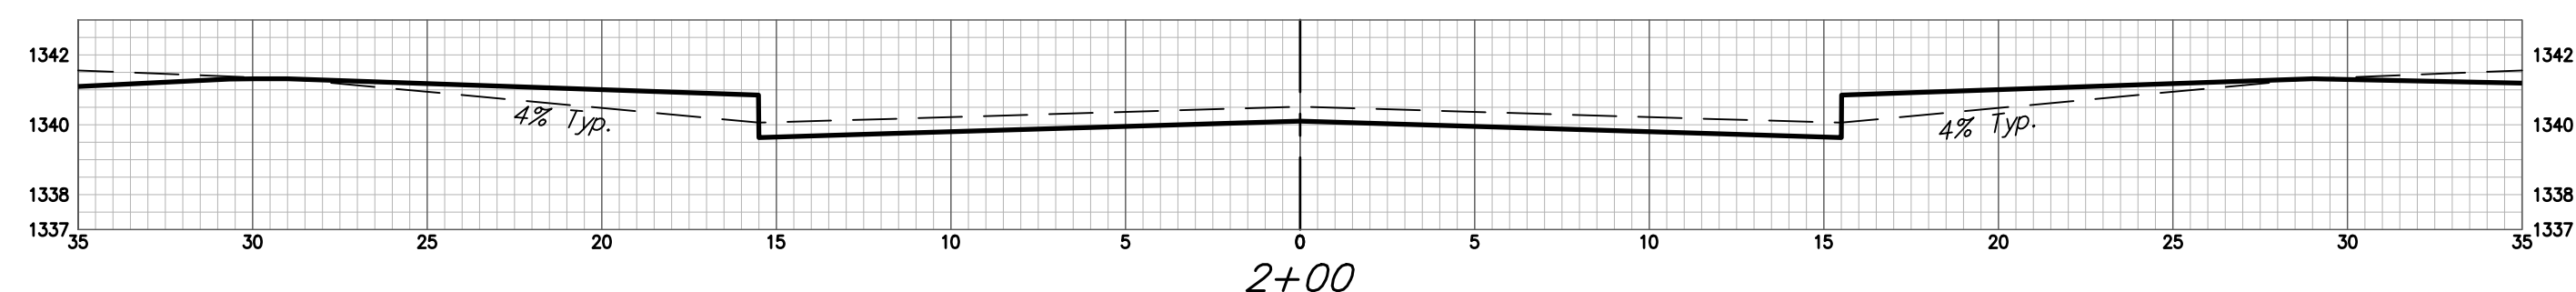

2+00

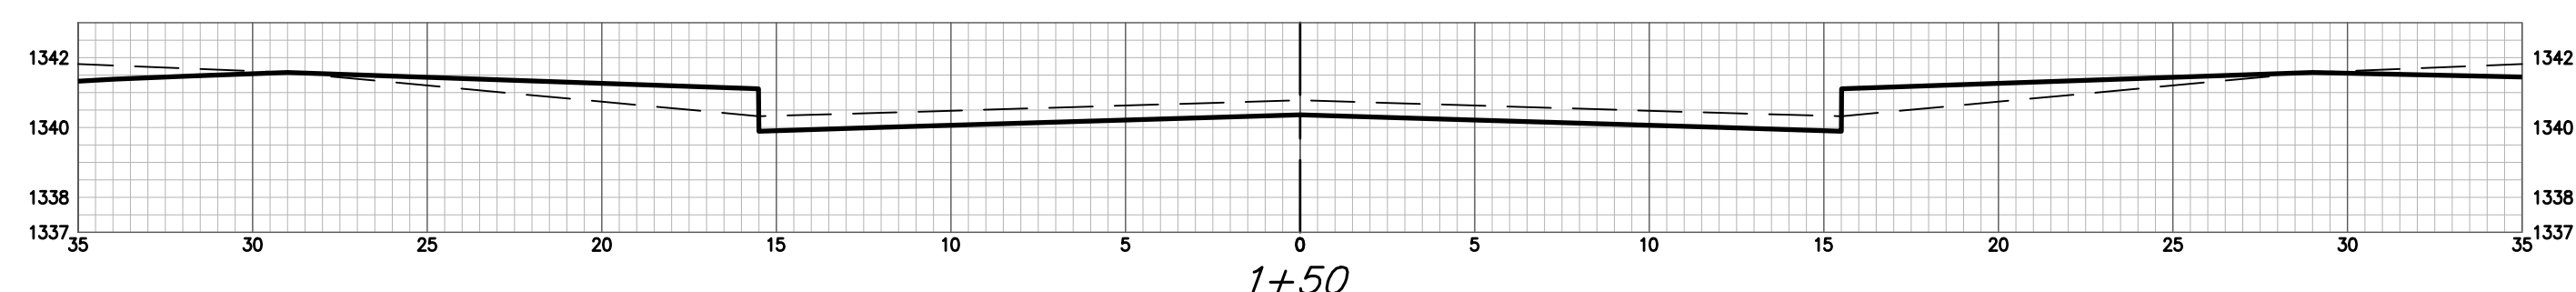


1+50

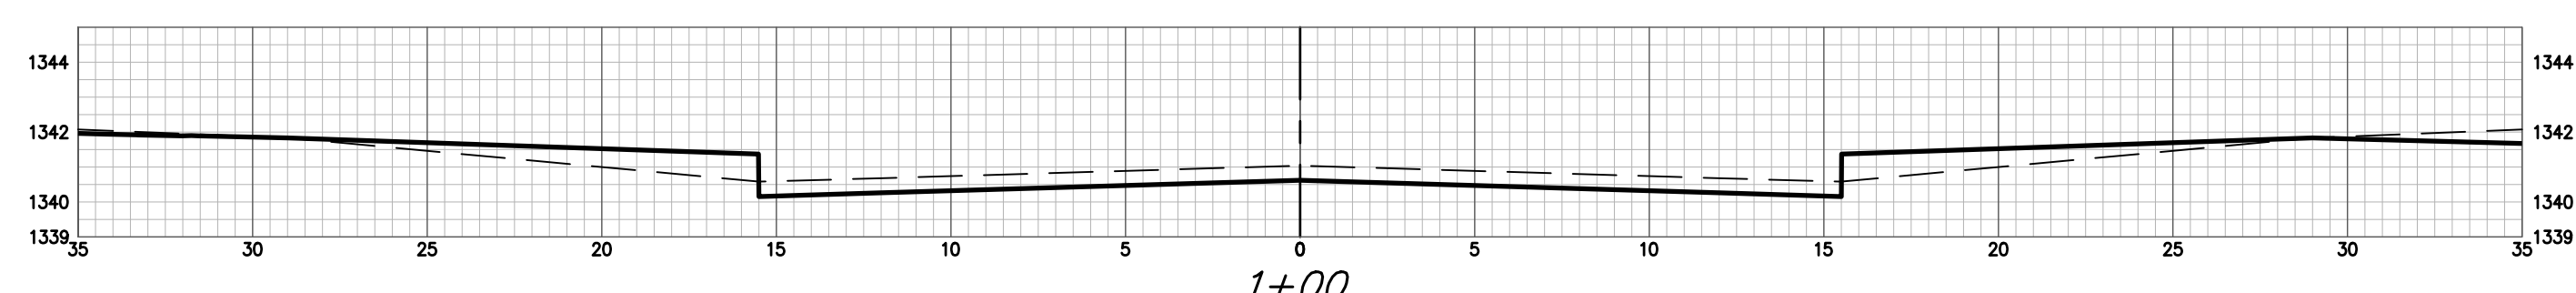


1+00




0+50

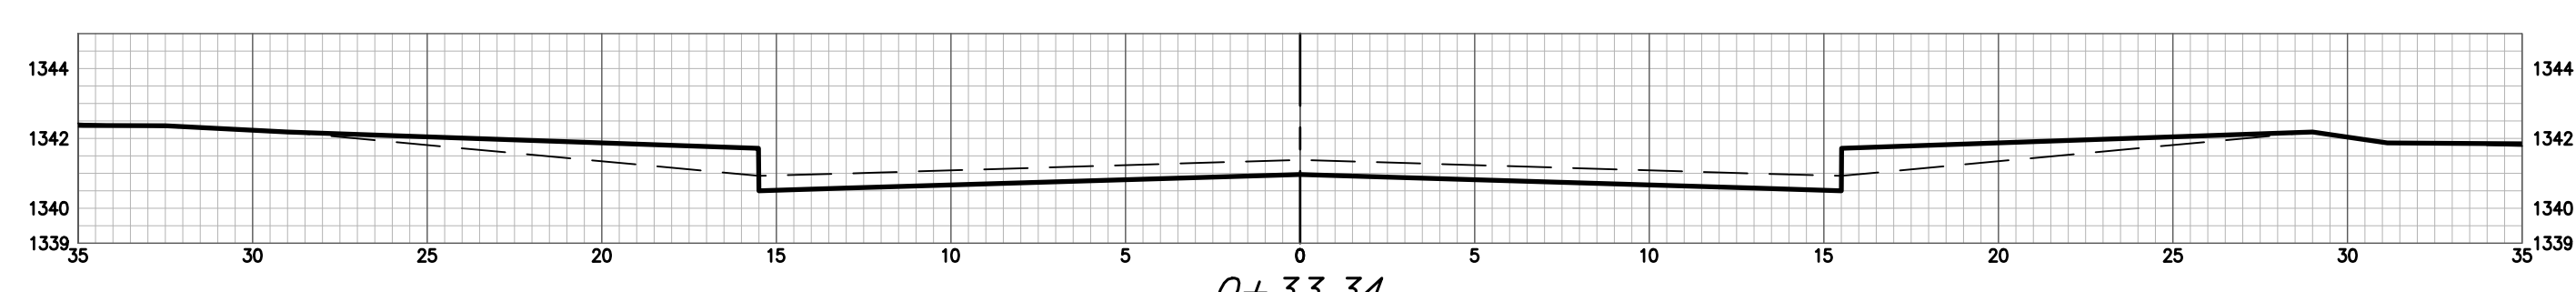


0+33.34

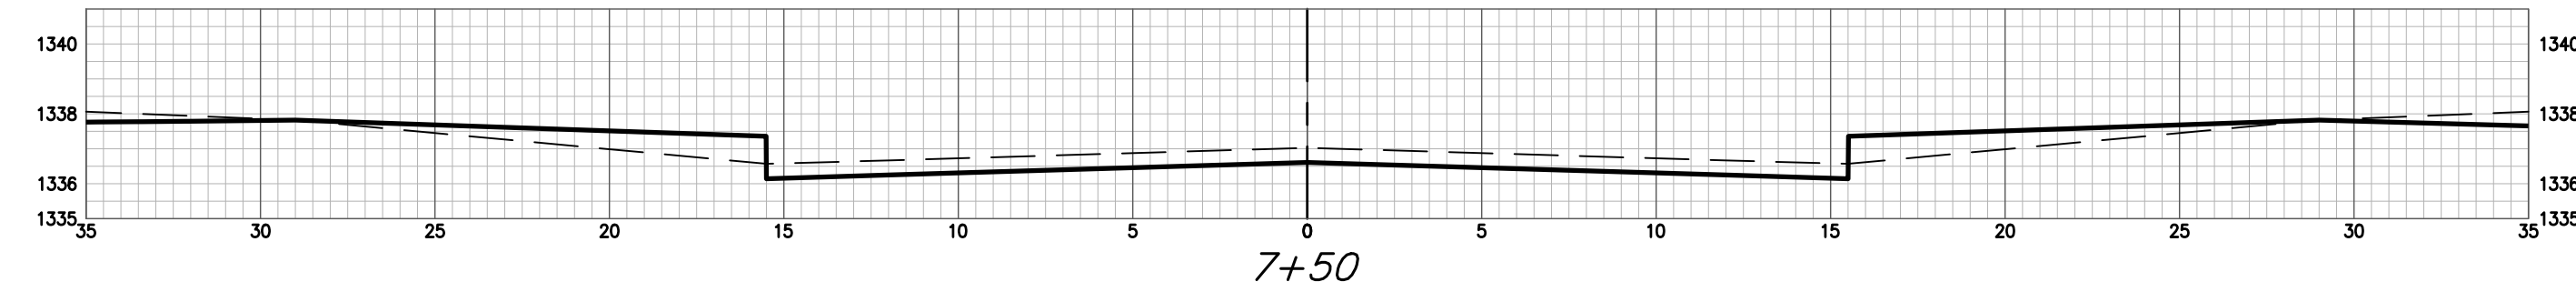


7+50

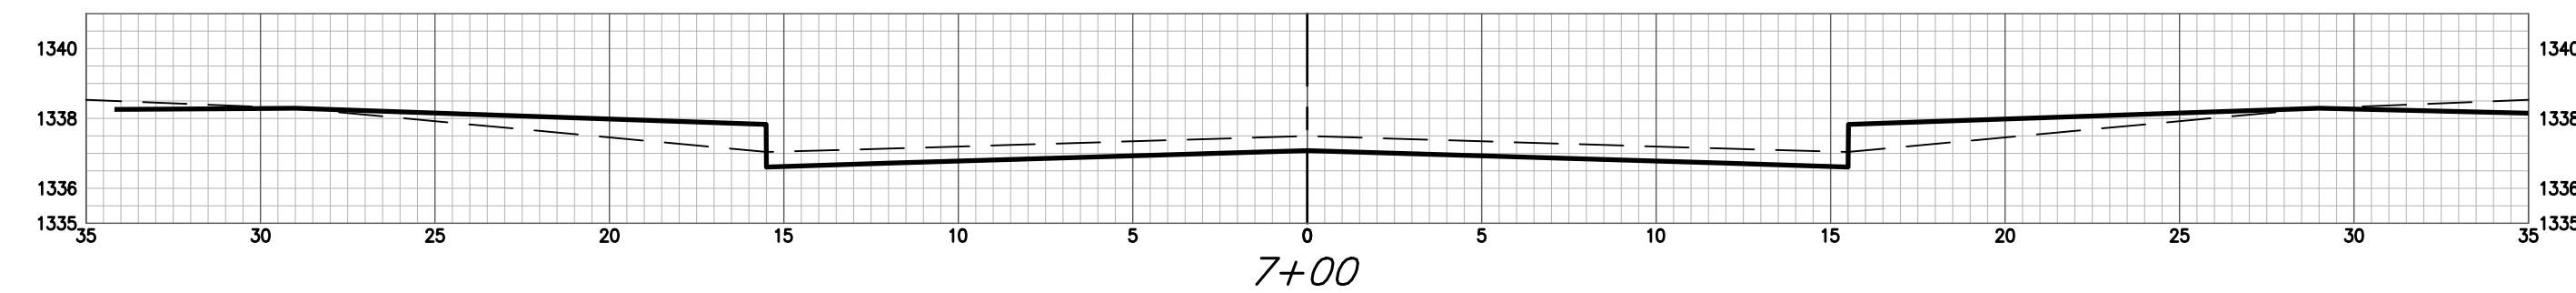


7+00

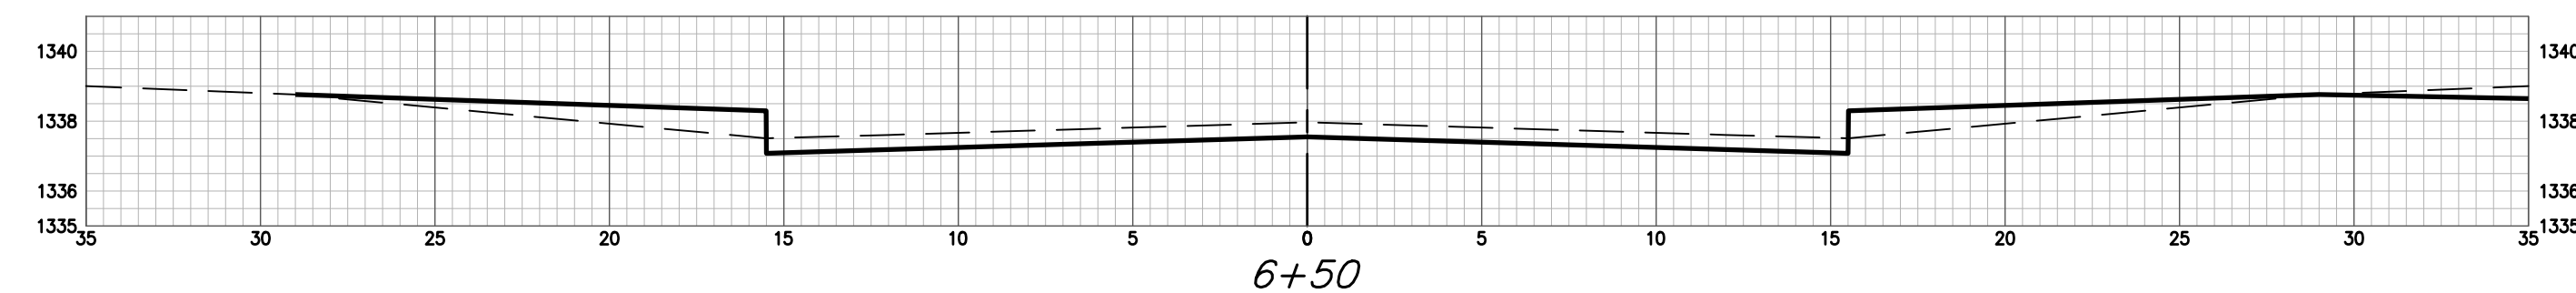


6+50

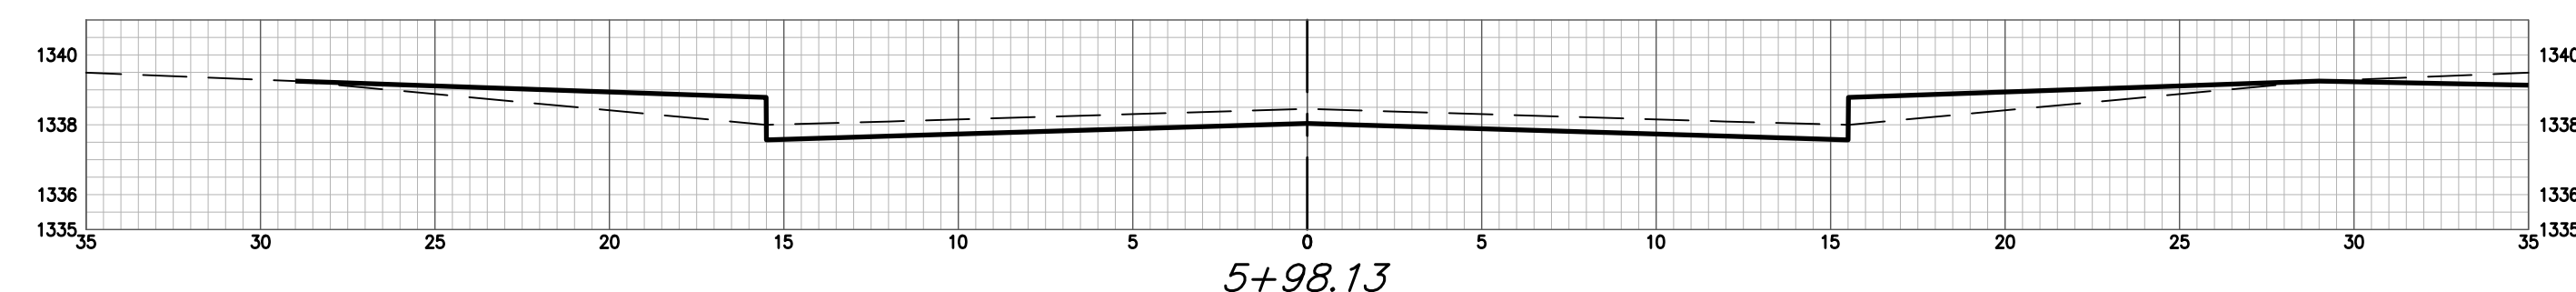


5+98.13

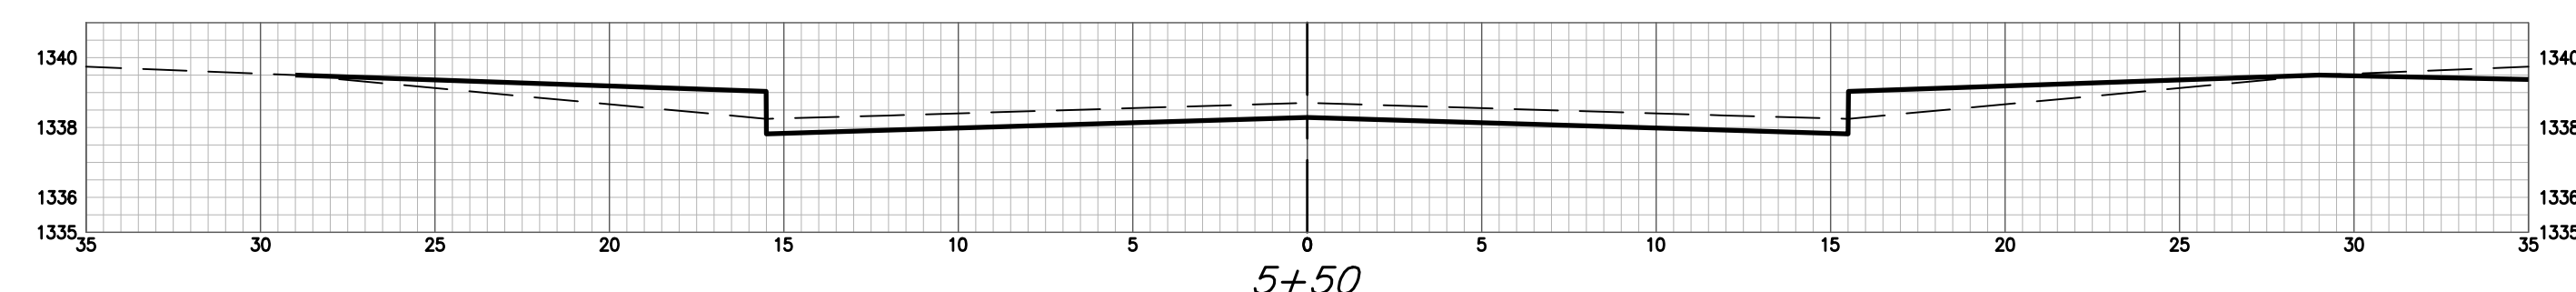


5+50

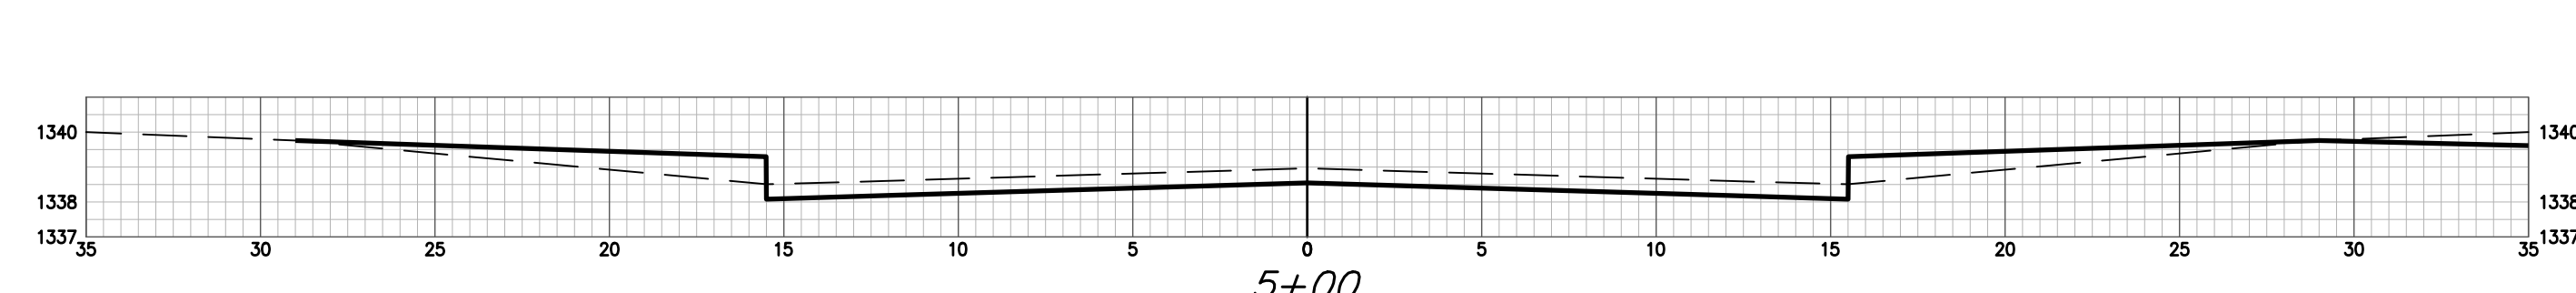

5+00


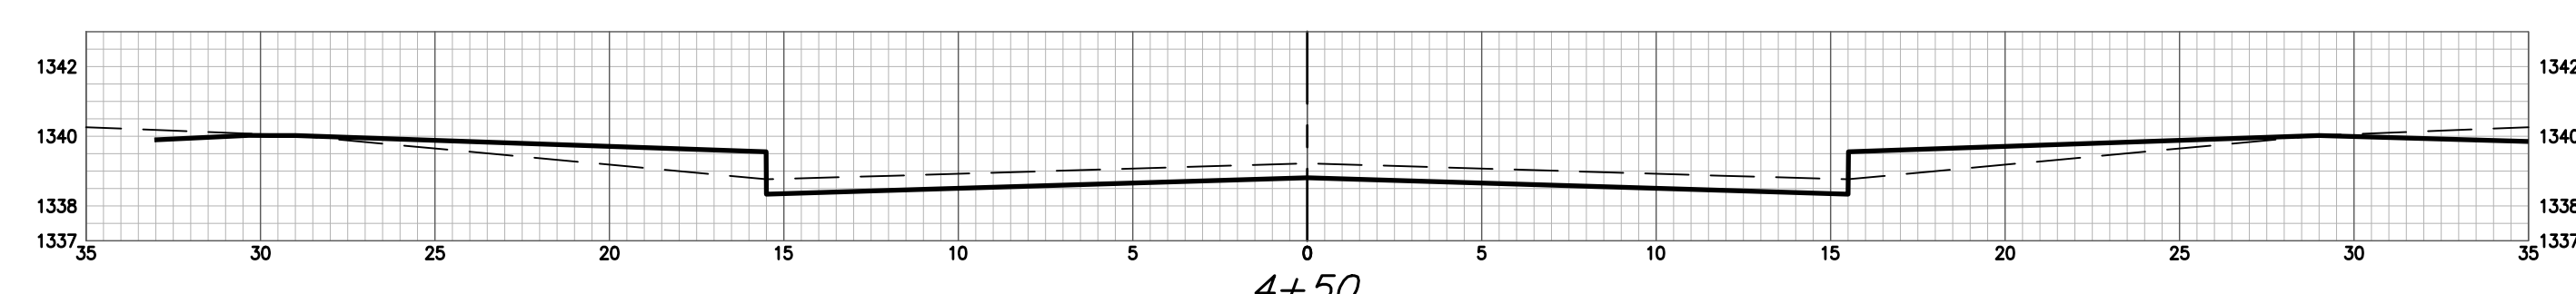


4+50

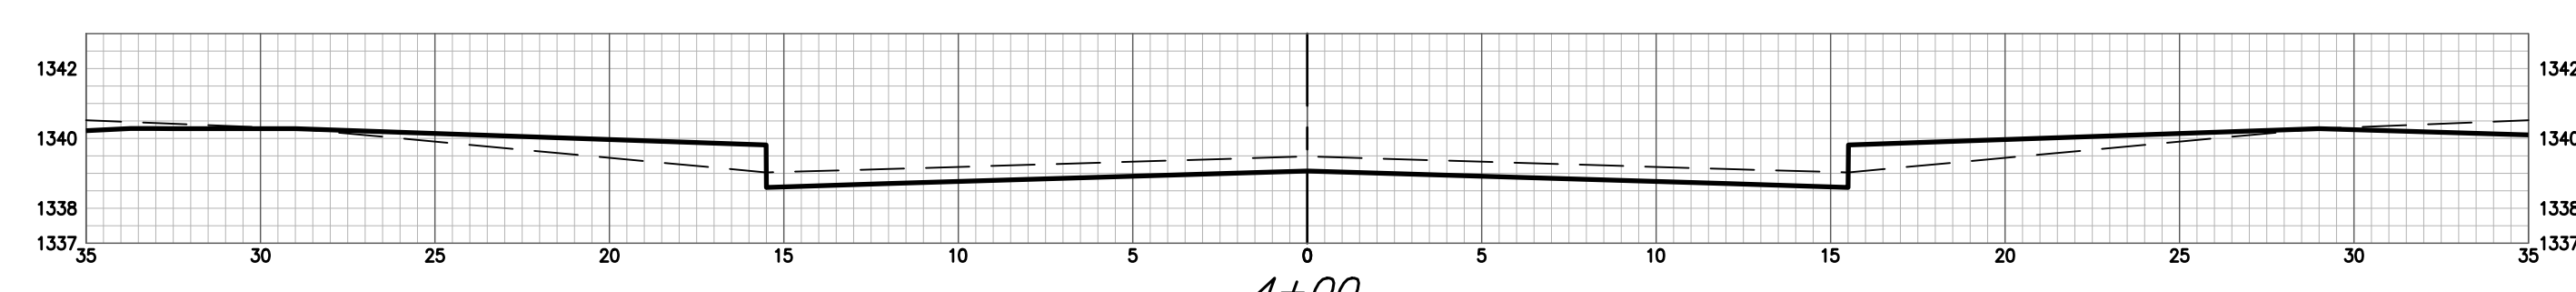

4+00

GRABER CIR

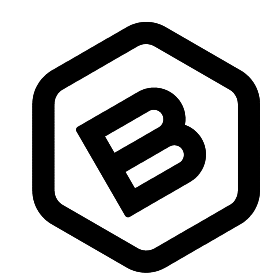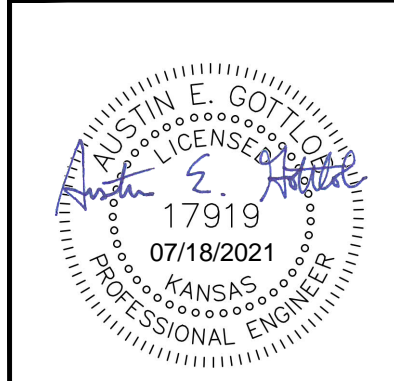

**BAUGHMAN  
COMPANY**  
315 Ellis St.  
Wichita, KS 67211  
316-262-7271  
BaughmanCo.com

SCHULTE-JOHNSON 2ND  
ADD. - PHASE 1A

**CROSS  
SECTIONS**

STREET IMPROVEMENTS

PROJECT NUMBER:  
472-2019-085545

DESIGN: AEG DRAWN: HJW

DATE: July 19, 2021

SHEET OF  
**23 26**

File: C:\Projects\Schulte-Johnson 2nd Addition\Engineering\Phase 1A\STR\STR Plans.dwg