




3+50

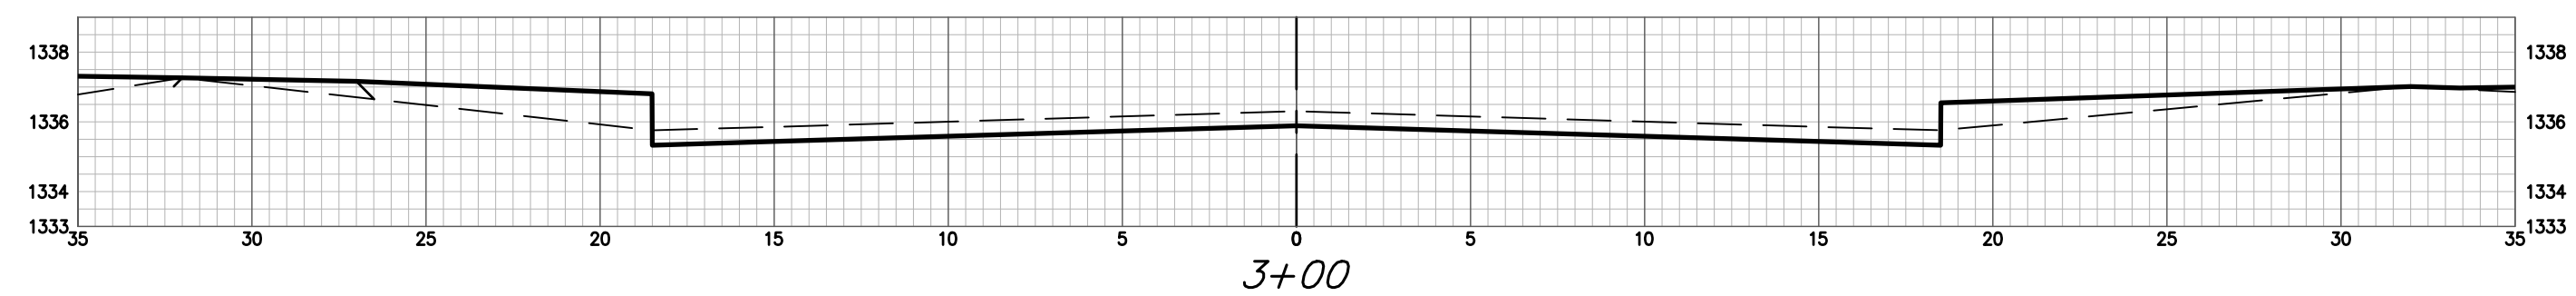


3+00

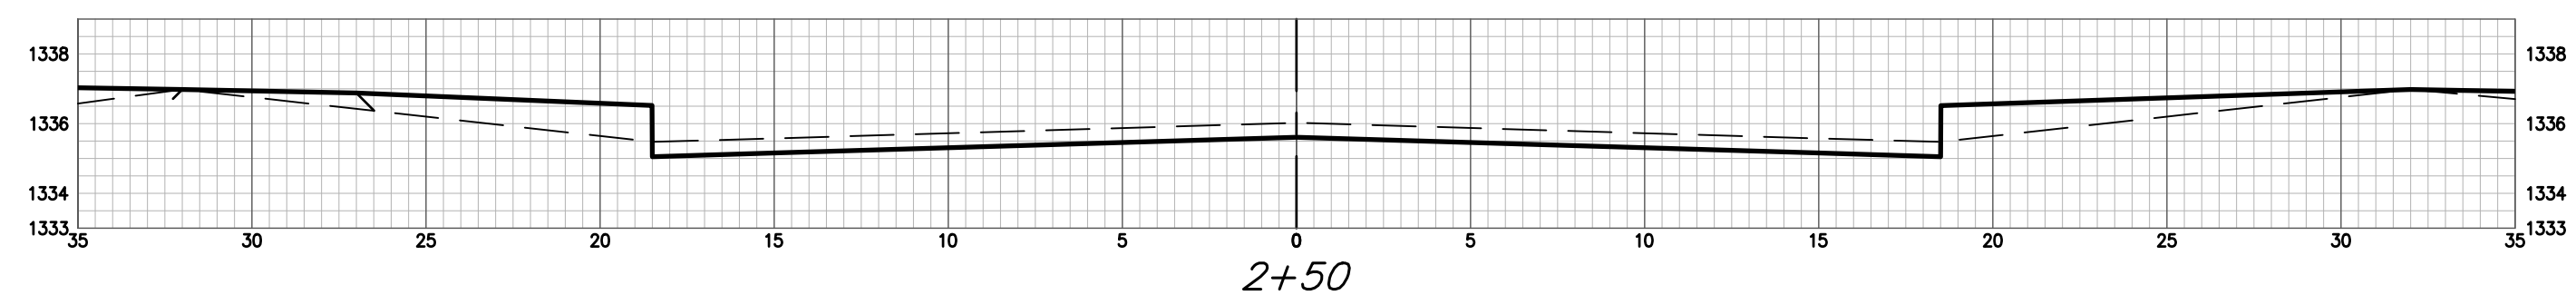


2+50

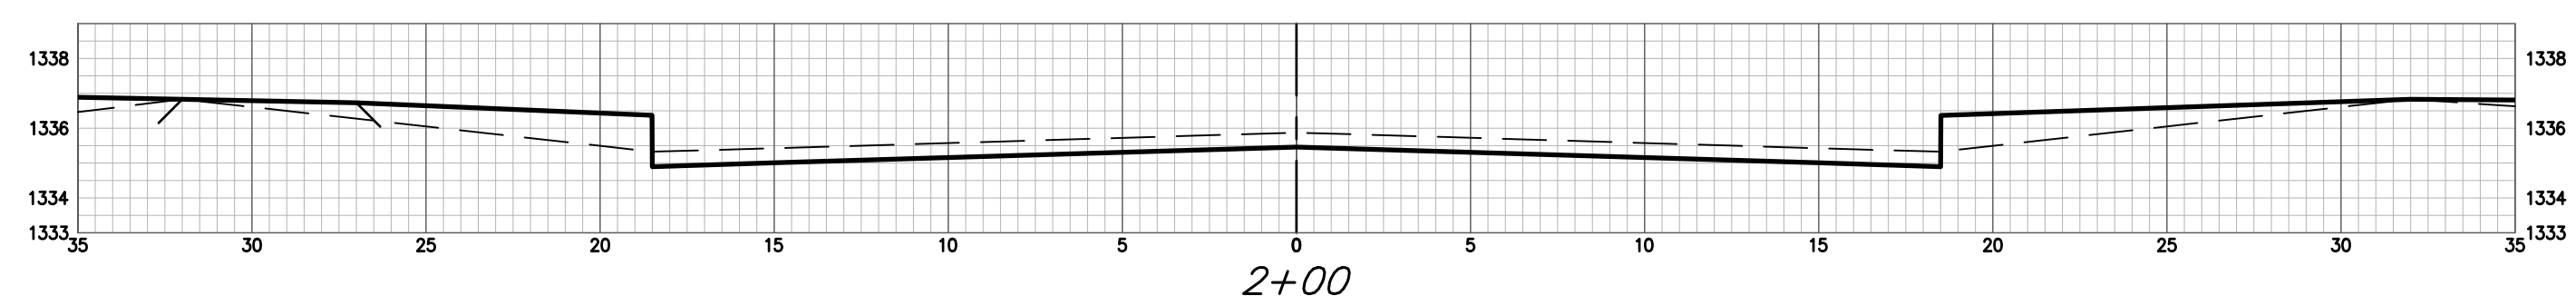


2+00

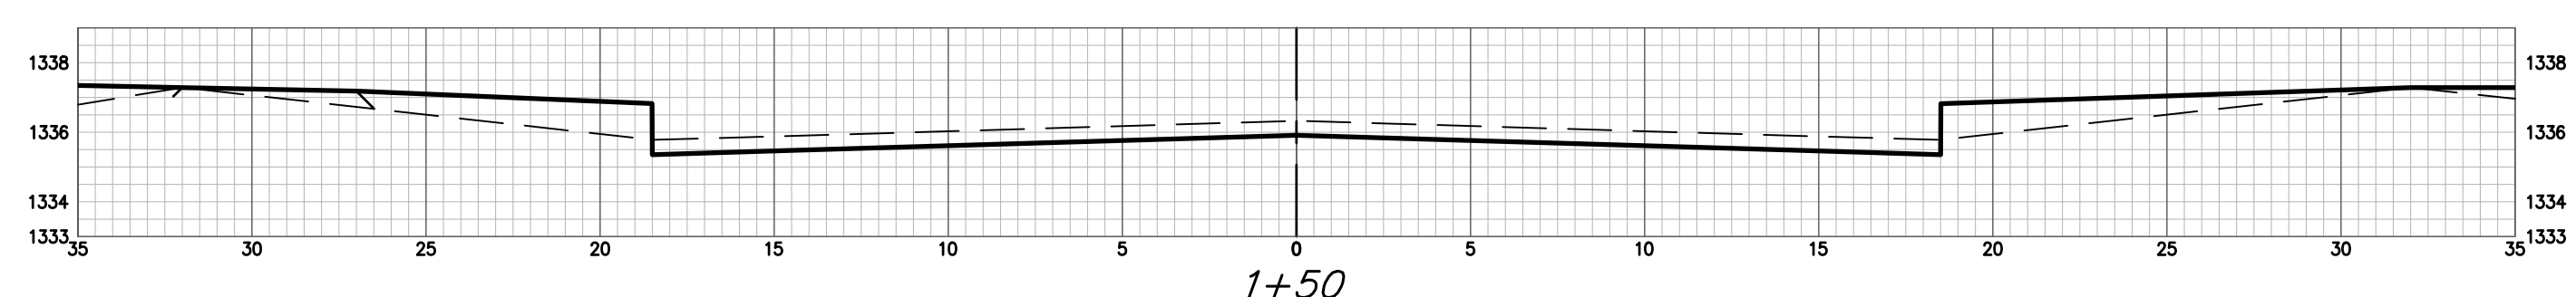


1+50

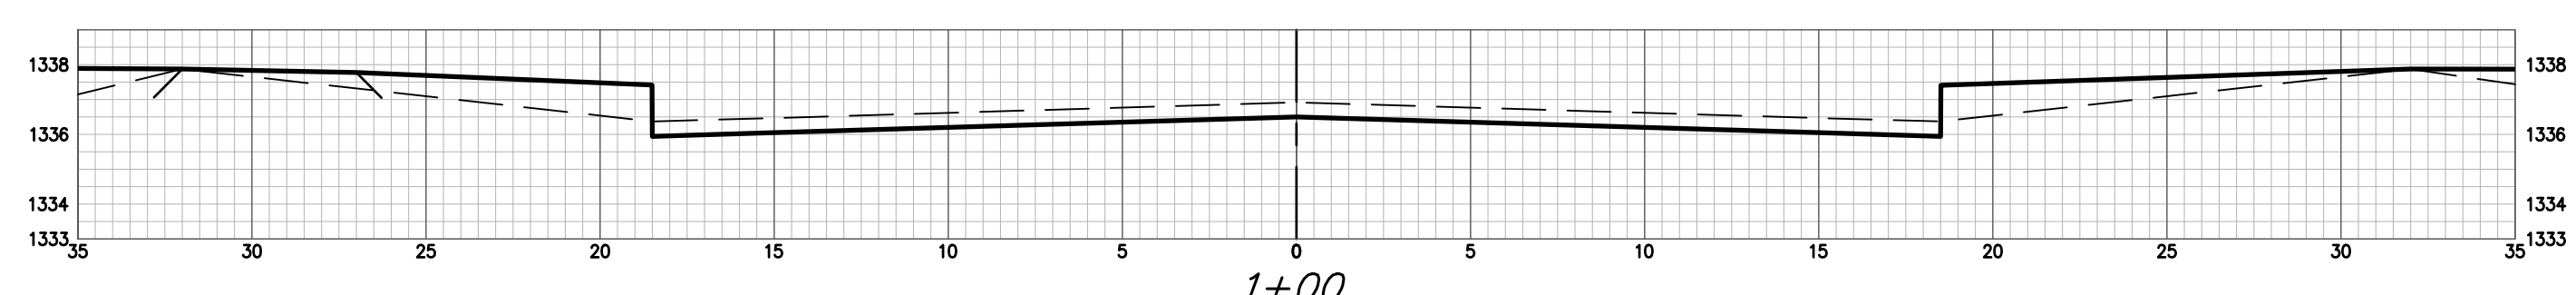


1+00

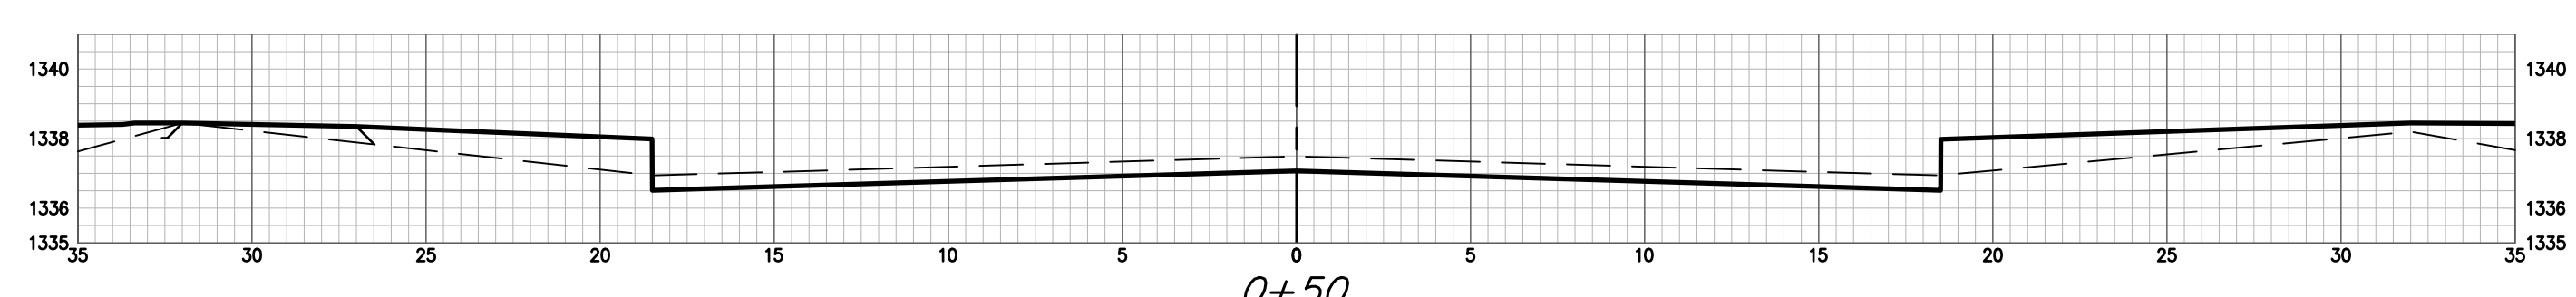


0+50

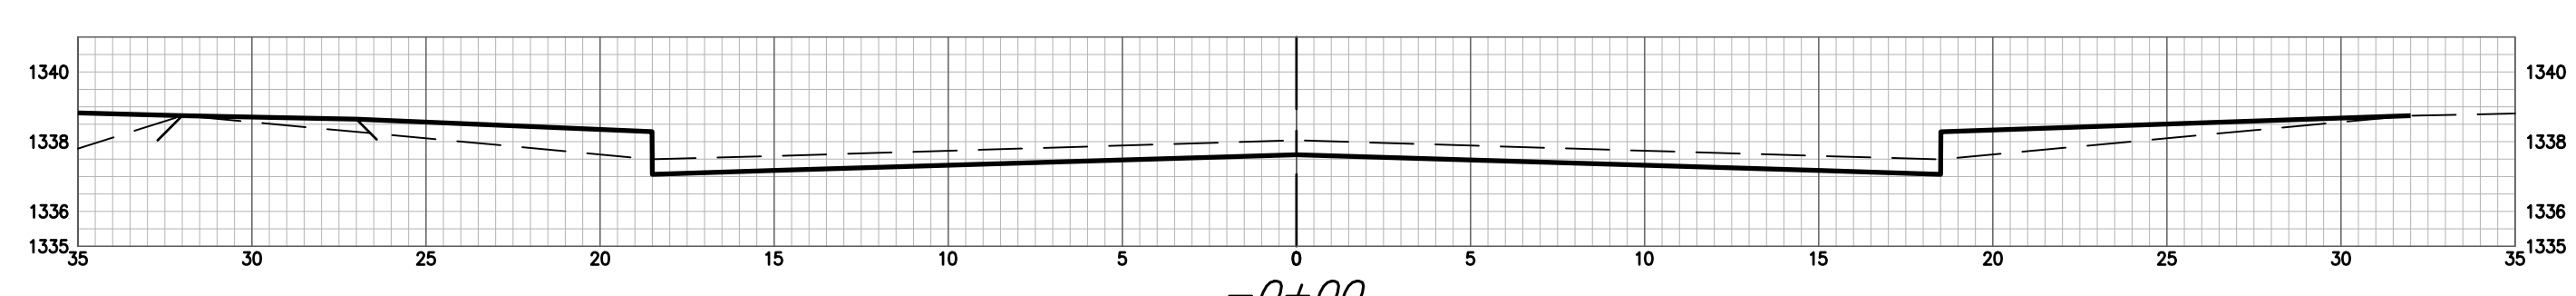


-0+00

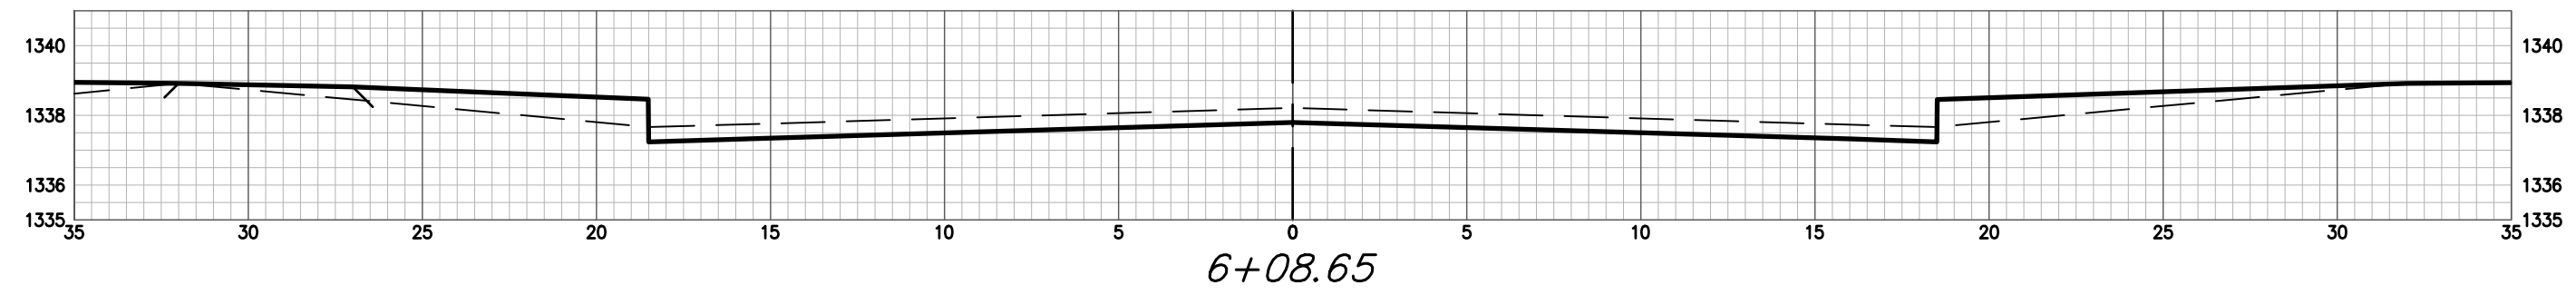


6+08.65

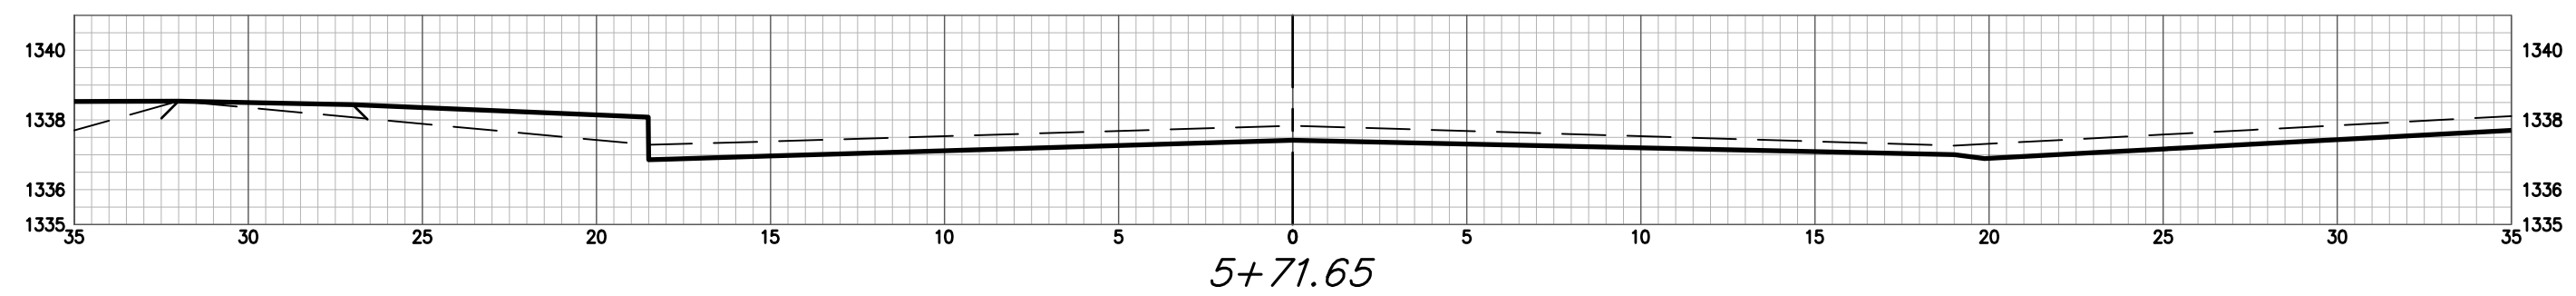


5+71.65

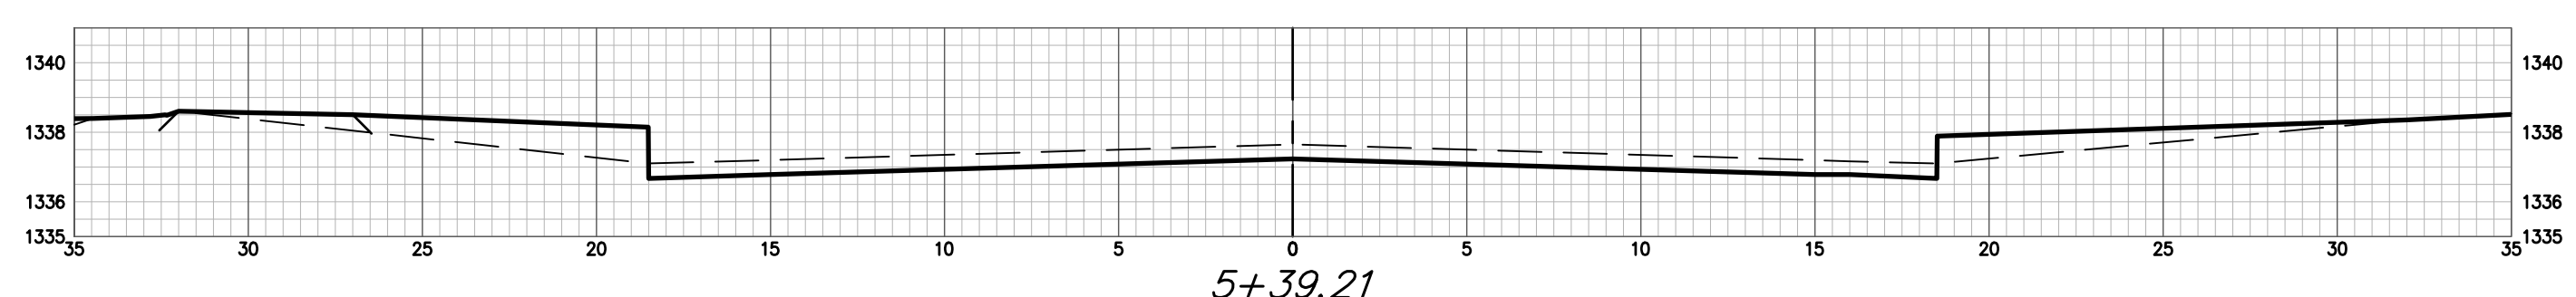


5+39.21

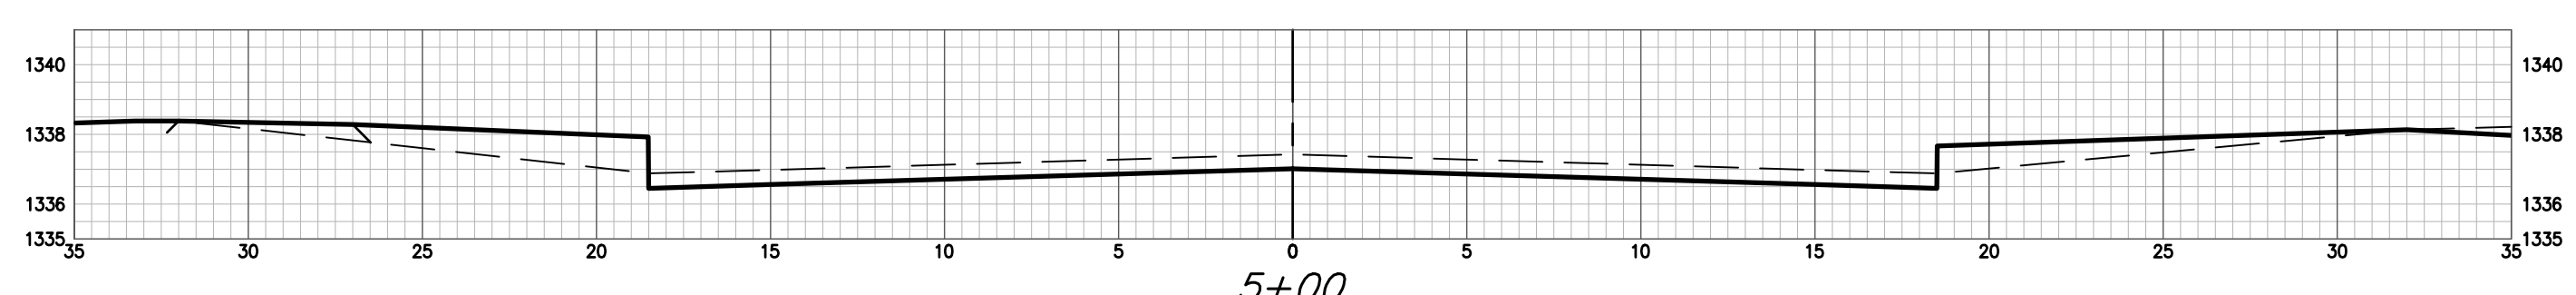



5+00

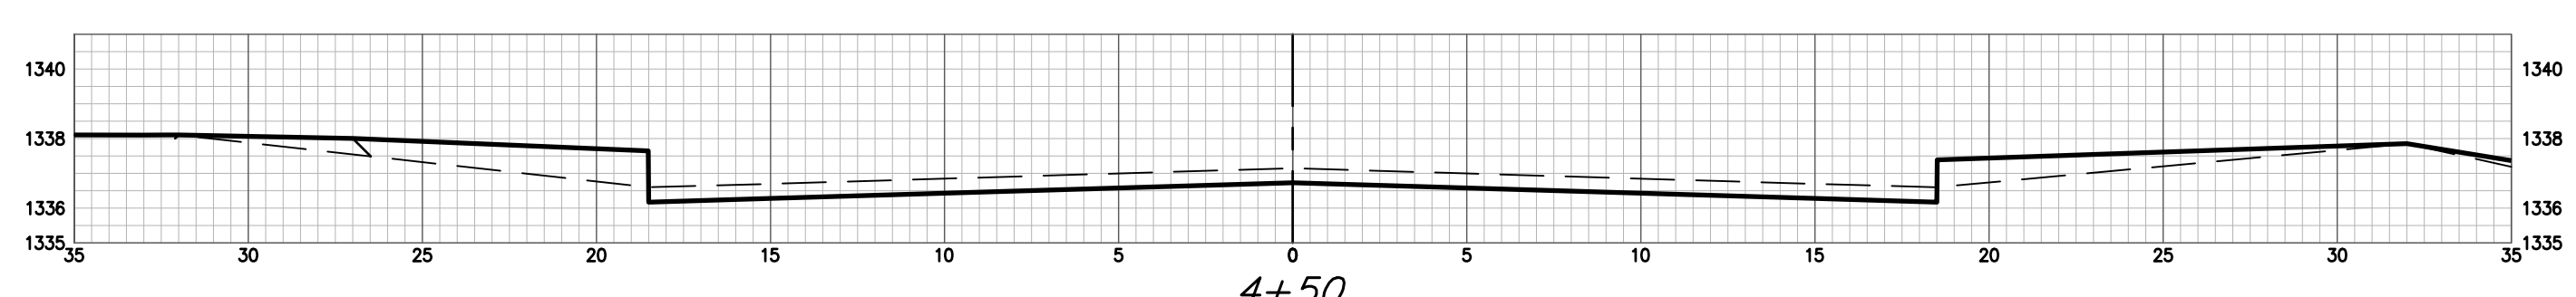

4+50

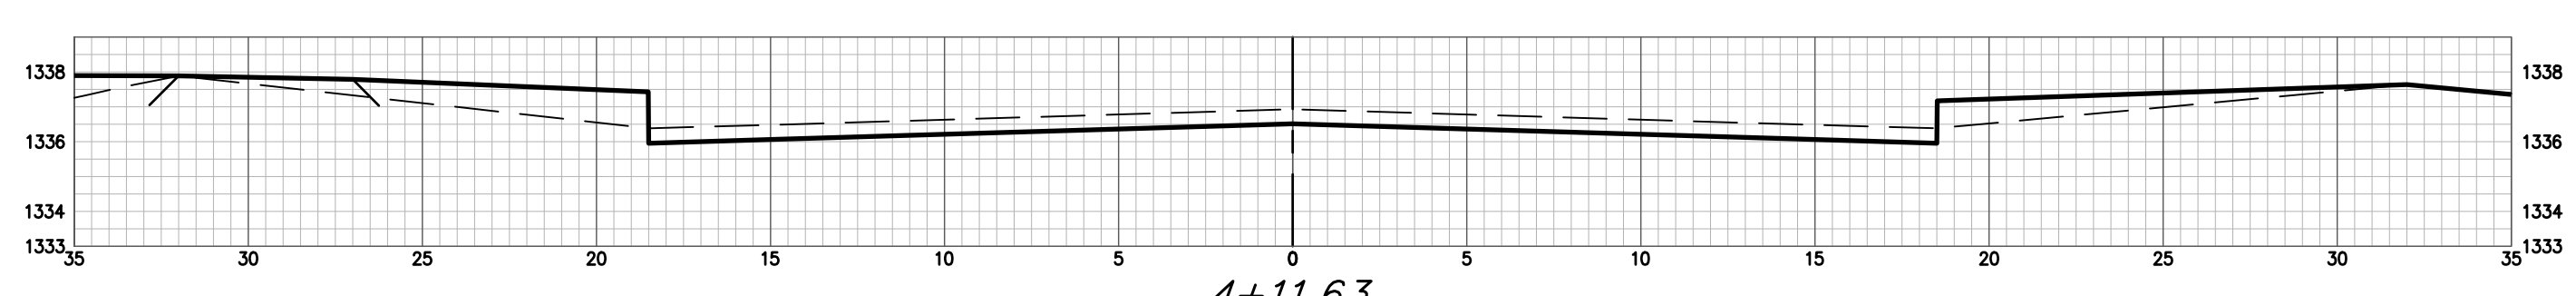

4+11.63

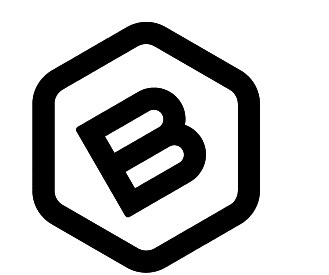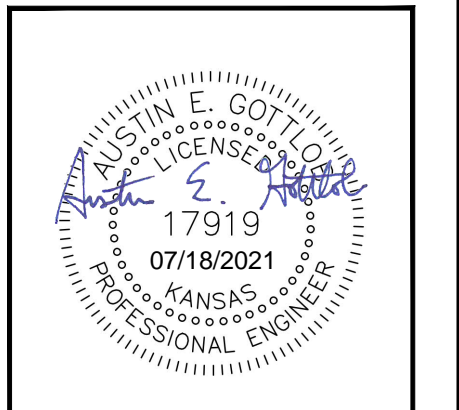

**BAUGHMAN  
COMPANY**  
315 Ellis St.  
Wichita, KS 67211  
316-262-7271  
BaughmanCo.com

SCHULTE-JOHNSON 2ND  
ADD. - ENTRANCE

**CROSS  
SECTIONS**

STREET IMPROVEMENTS  
PROJECT NUMBER:  
472-2020-085633  
DESIGN: AEG DRAWN: HJW  
DATE: July 19, 2021  
SHEET **19** OF **26**

WILDWOOD/WESTGATE/GRABER

File: C:\Projects\Schulte-Johnson 2nd Addition\Engineering\Phase 1\STR\STR Plans.dwg