



# TYPICAL MASS GRADING DETAIL

## STREET R/W GRADING

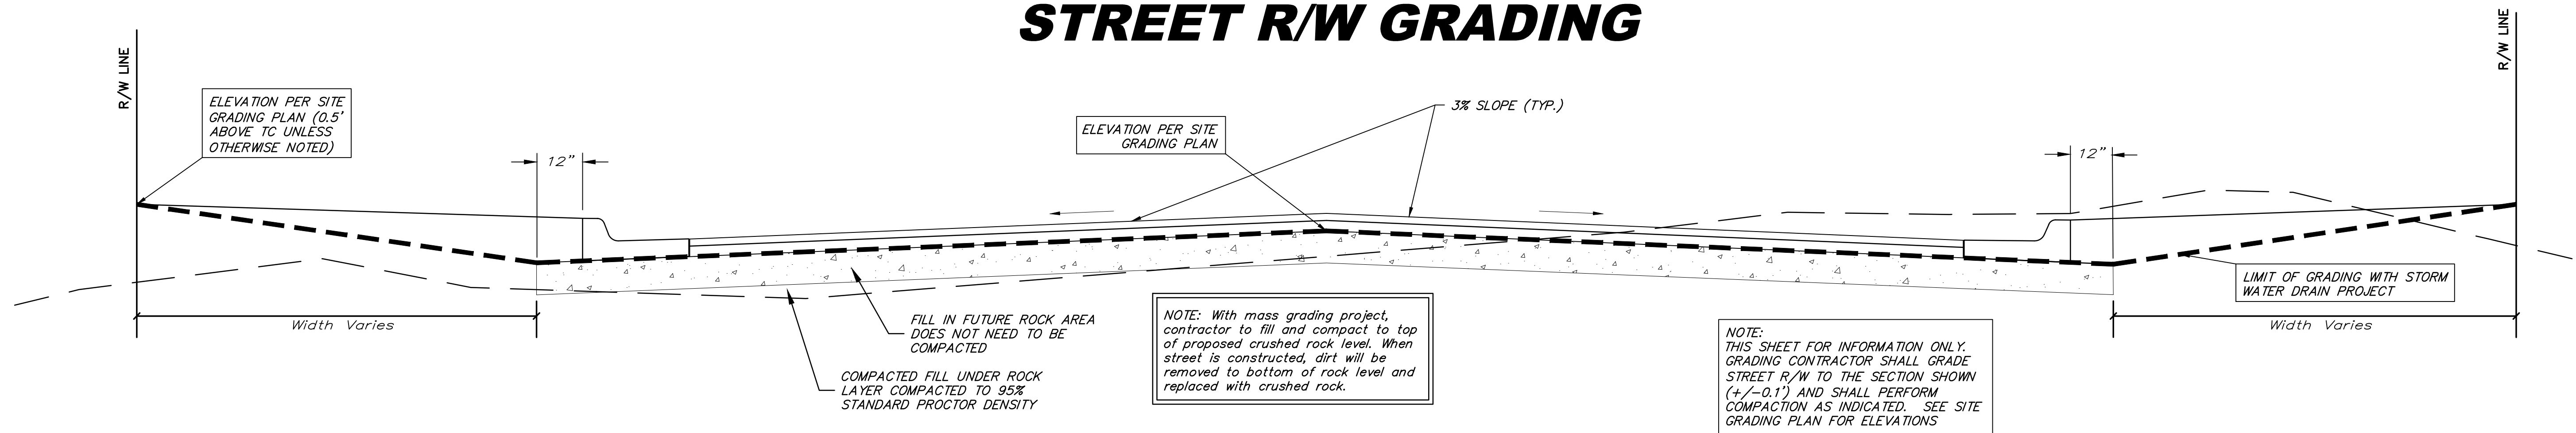


## LOT FILL GRADING


### INTERIOR PLATTED LOT SECTION

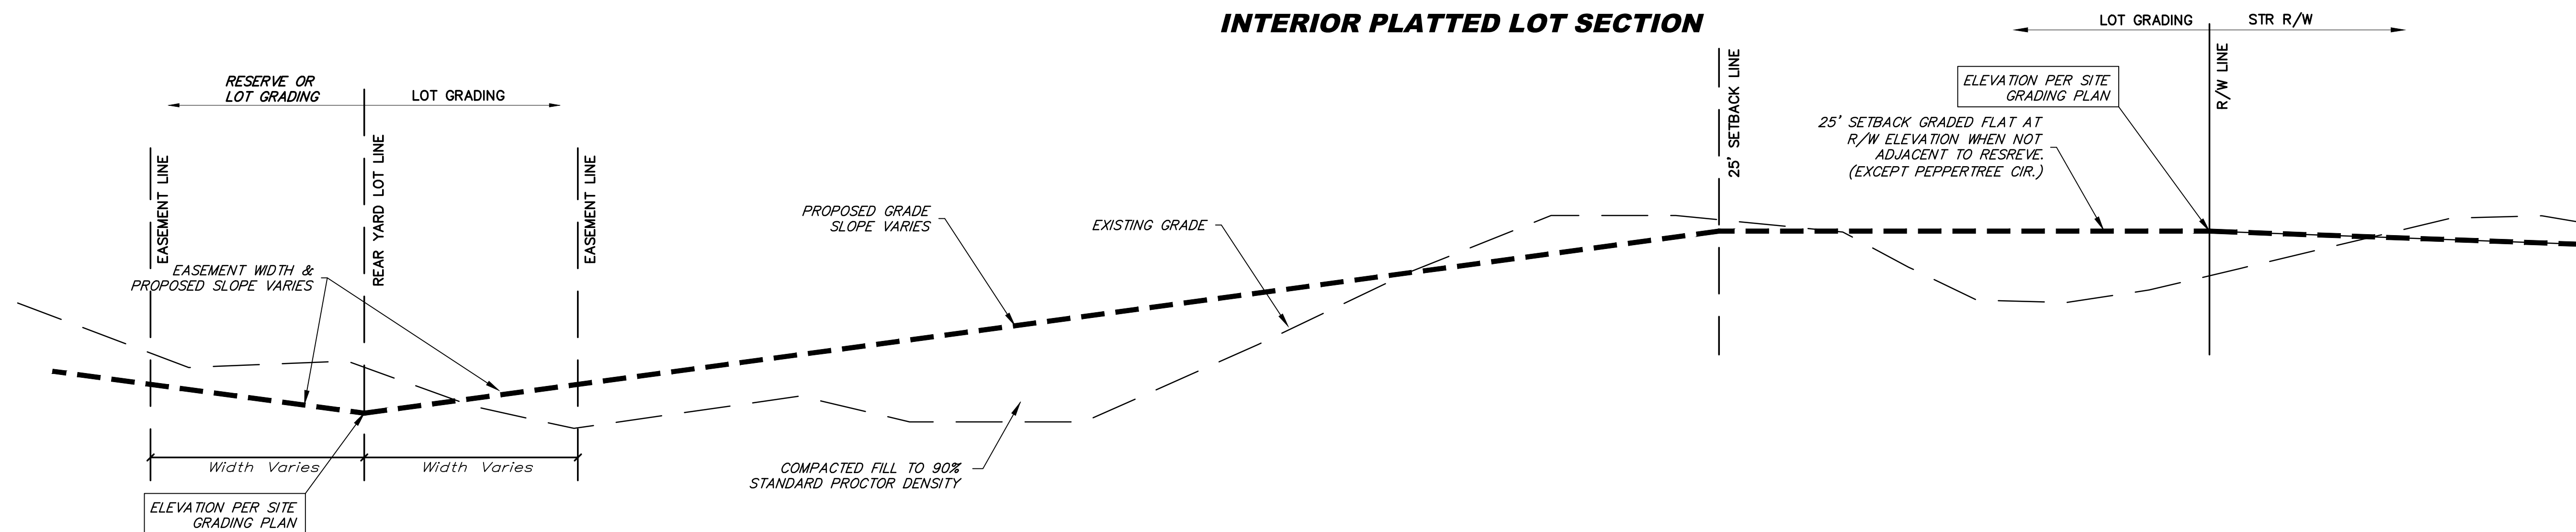

### EXTERIOR PLATTED LOT SECTION

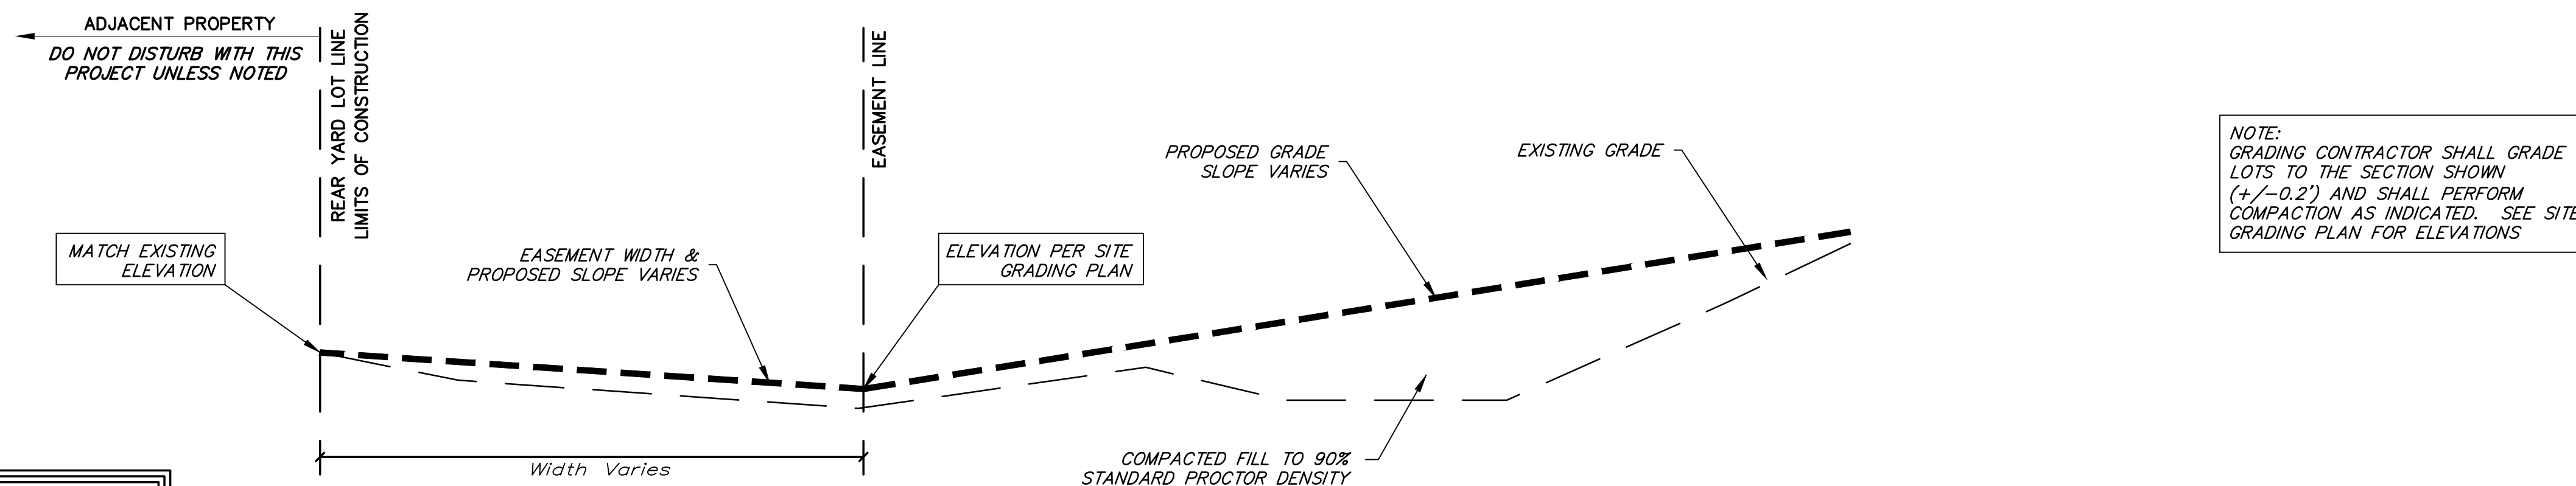

When trees are present along rear lot line, grade shall match at trunk line and trees shall not be disturbed. Any trimming of trees shall be approved by the engineer and owner.

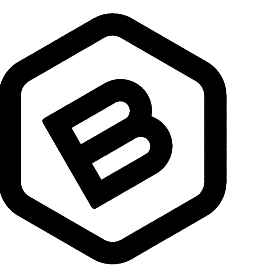

**BAUGHMAN COMPANY**

315 Ellis St.  
Wichita, KS 67211  
316-262-7271  
BaughmanCo.com

NRD ADDITION

**MASS GRADING DETAIL**

STORM WATER DRAIN IMPROVEMENTS

PROJECT NUMBER:  
21-03-E867

DESIGN: DRAWN:

DATE: July 2, 2021

SHEET OF

**35 46**