
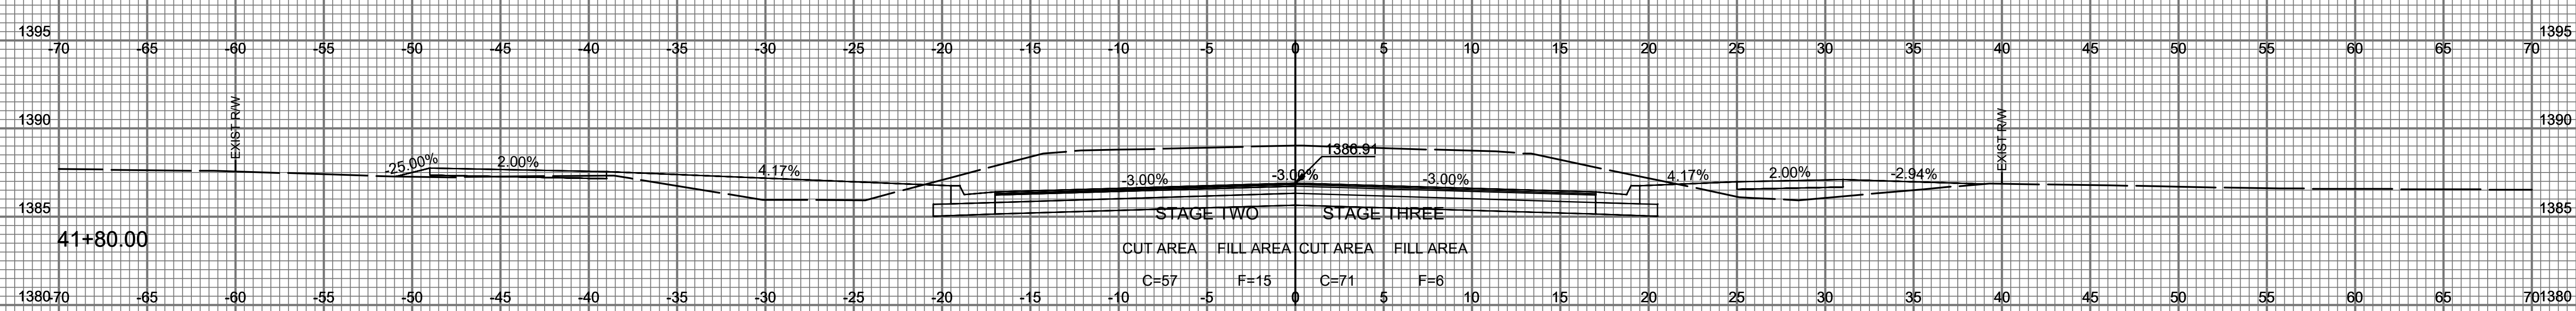
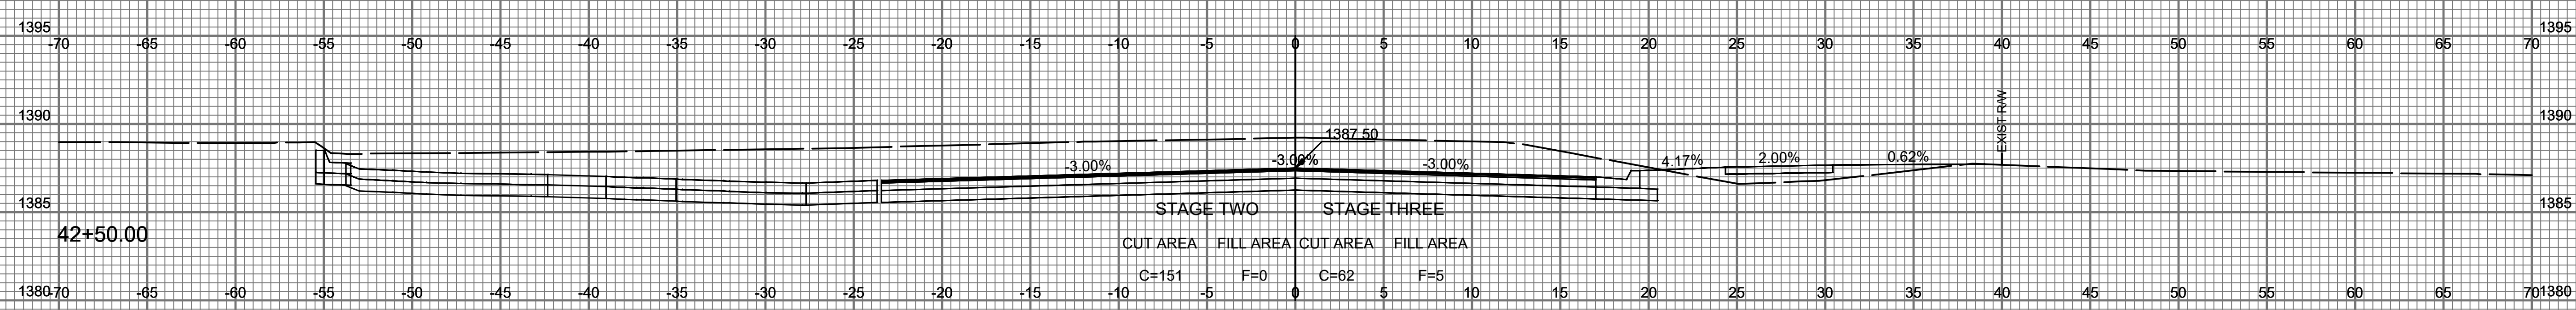
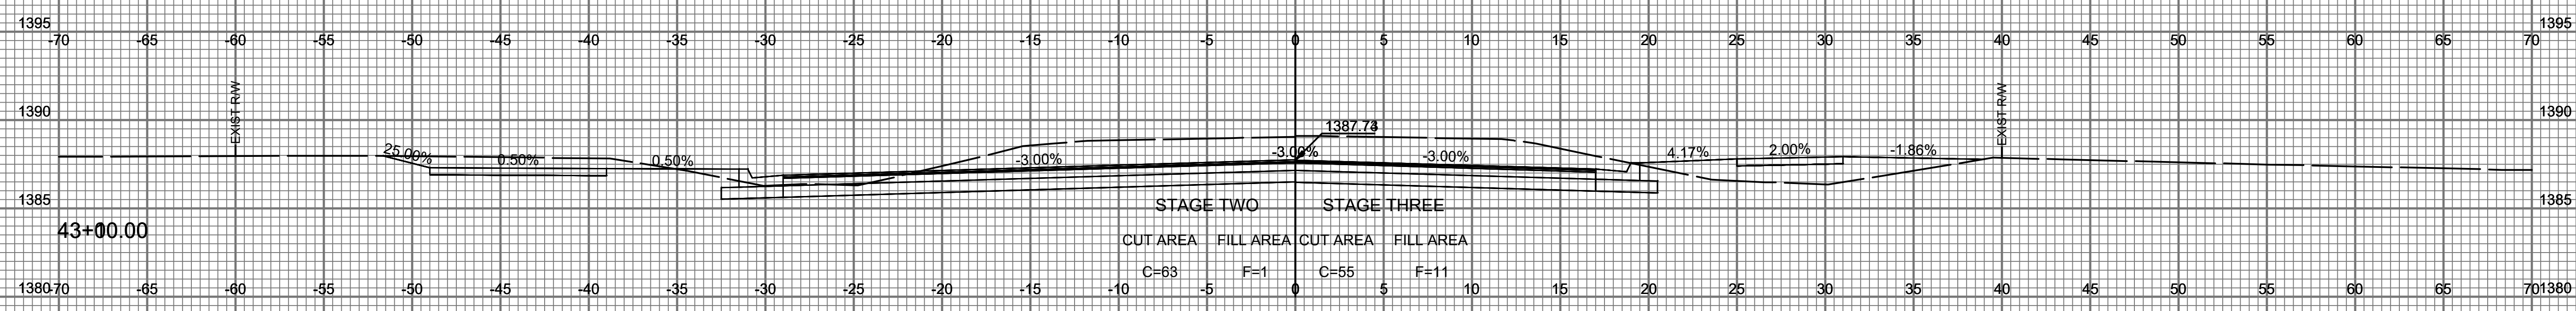


STATE	PROJECT NO.	YEAR	SHEET NO.	TOTAL SHEETS
KANSAS	472-85434	2021	103	134

1" = 5' VERT.  
1" = 5' HORIZ.  
PAWNEE - CROSS SECTIONS

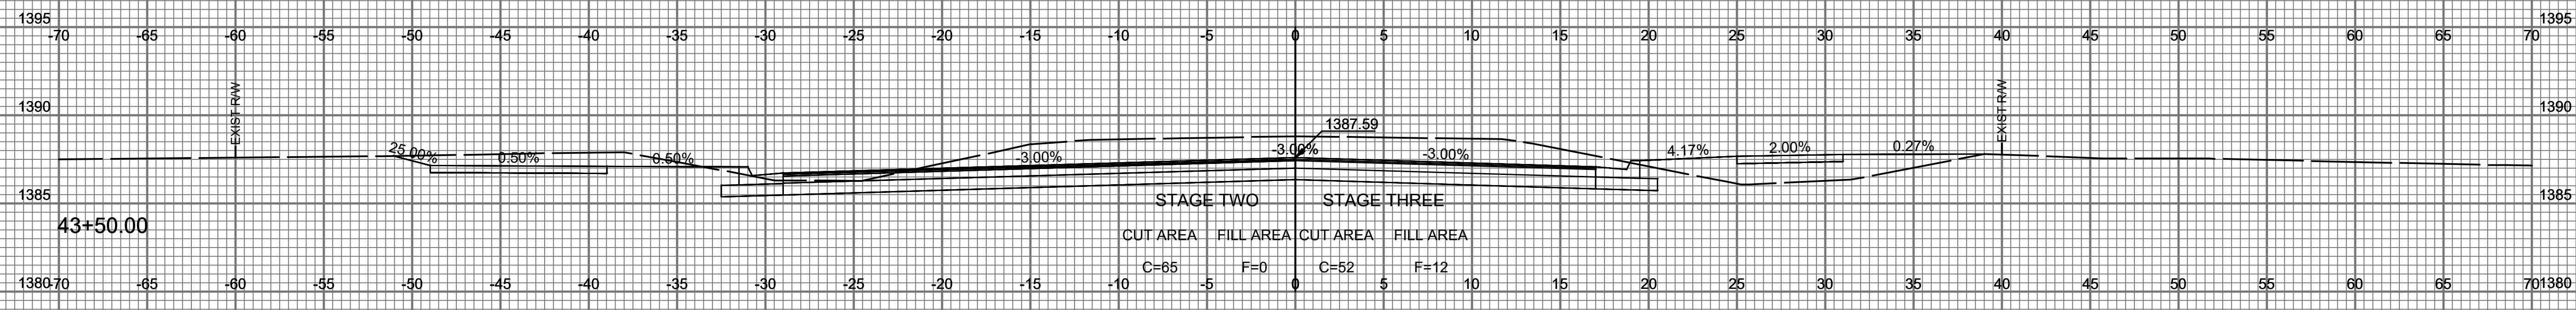

Saved: 07-06-2021 5:00:20 PM by BILL LSCON  
 U:\white-civil\2017\1386\001\Cross Sections\Drawings\171386-001-103 Cross Sections