
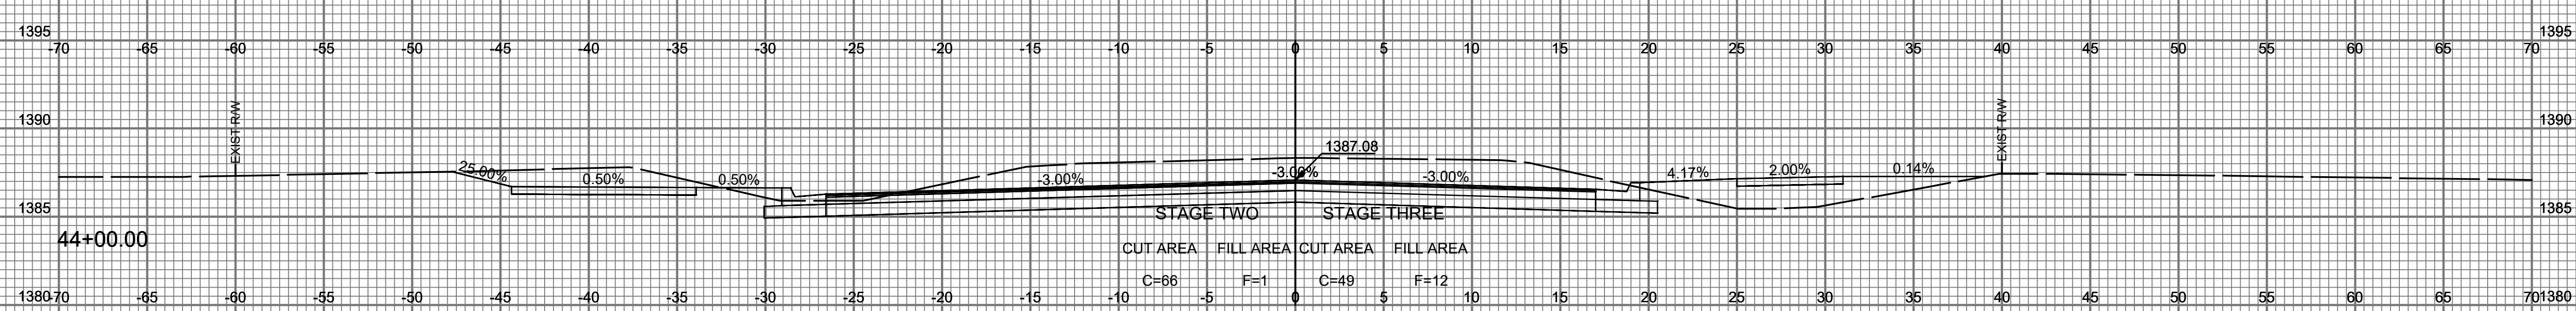
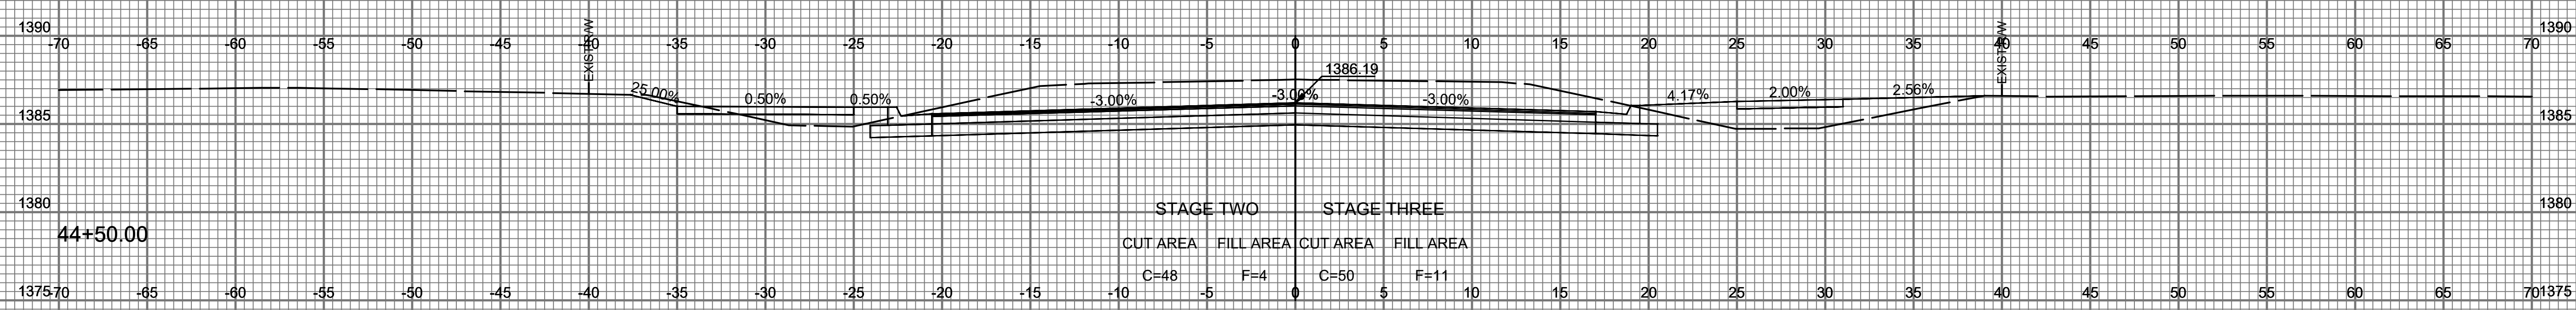
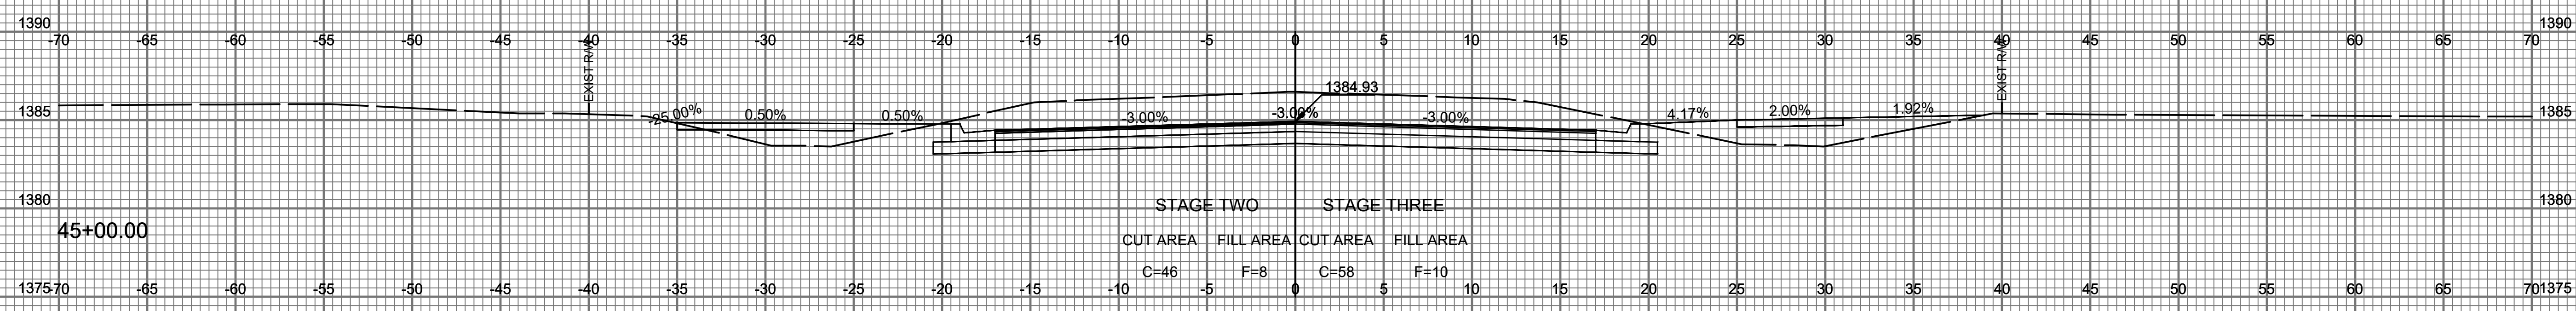


STATE	PROJECT NO.	YEAR	SHEET NO.	TOTAL SHEETS
KANSAS	472-85434	2021	104	134

1" = 5' VERT.
1" = 5' HORIZ.
PAWNEE - CROSS SECTIONS

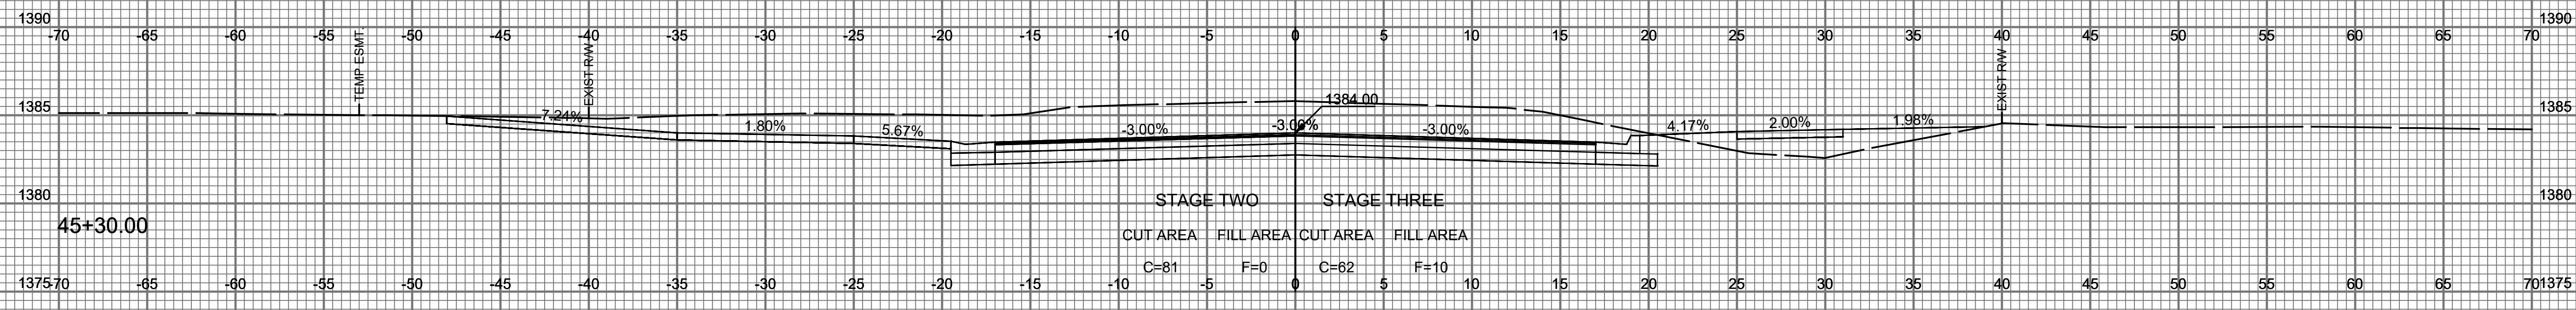

Saved: 07-06-2021 5:08:08 PM by BILL LSCON
 U:\white-civil\2017\1386\001\Drawings\171386-001-104 Cross Sections