
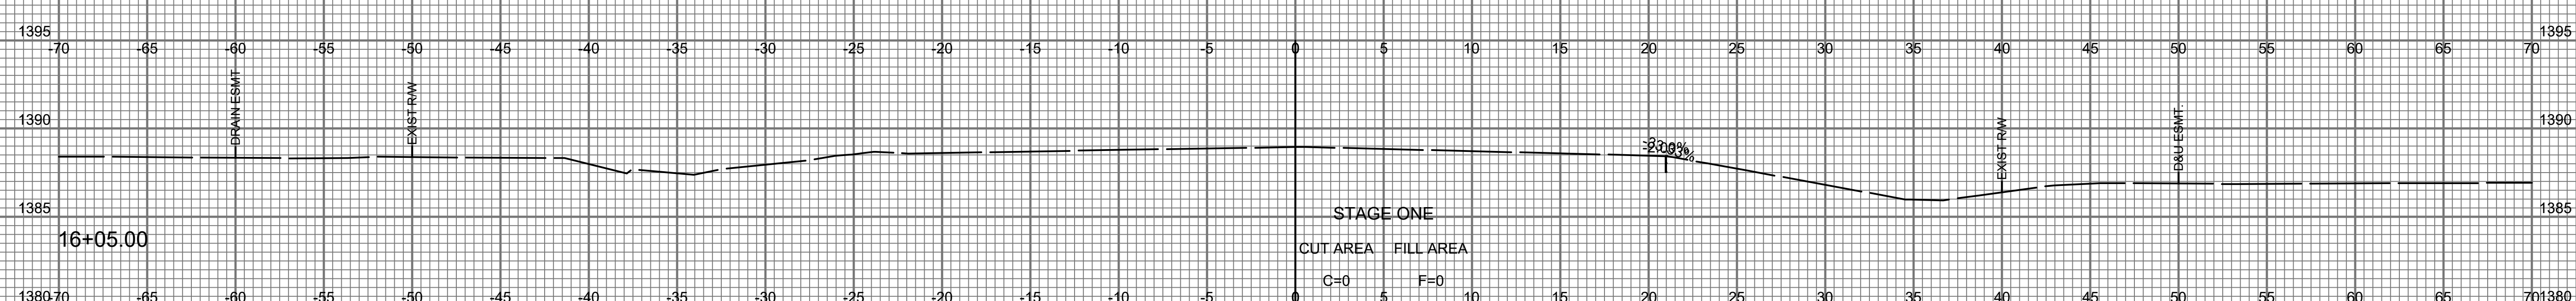
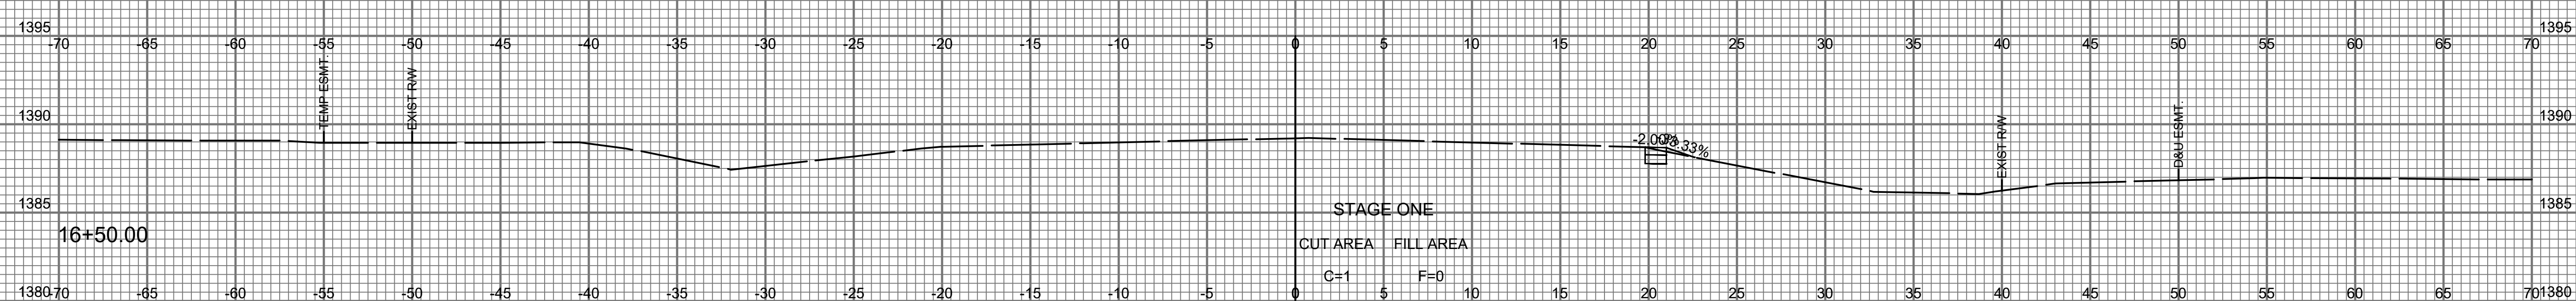
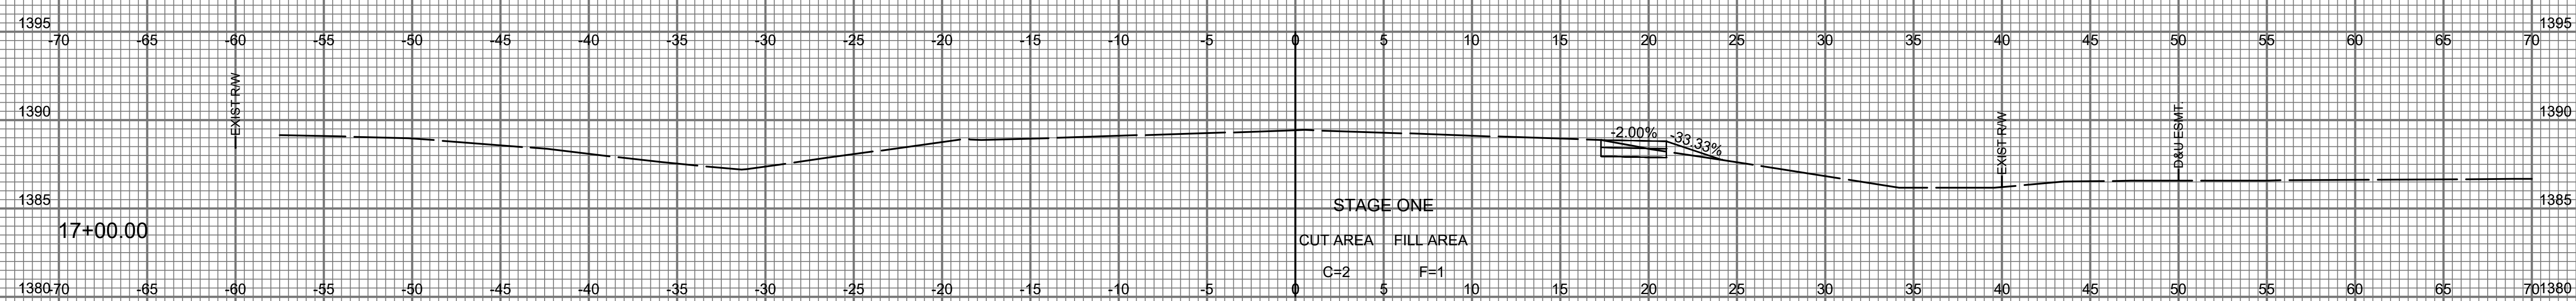


STATE	PROJECT NO.	YEAR	SHEET NO.	TOTAL SHEETS
KANSAS	472-85434	2021	114	134

1" = 5' VERT.  
1" = 5' HORIZ.  
TEMP. PVMT. - CROSS SECTIONS

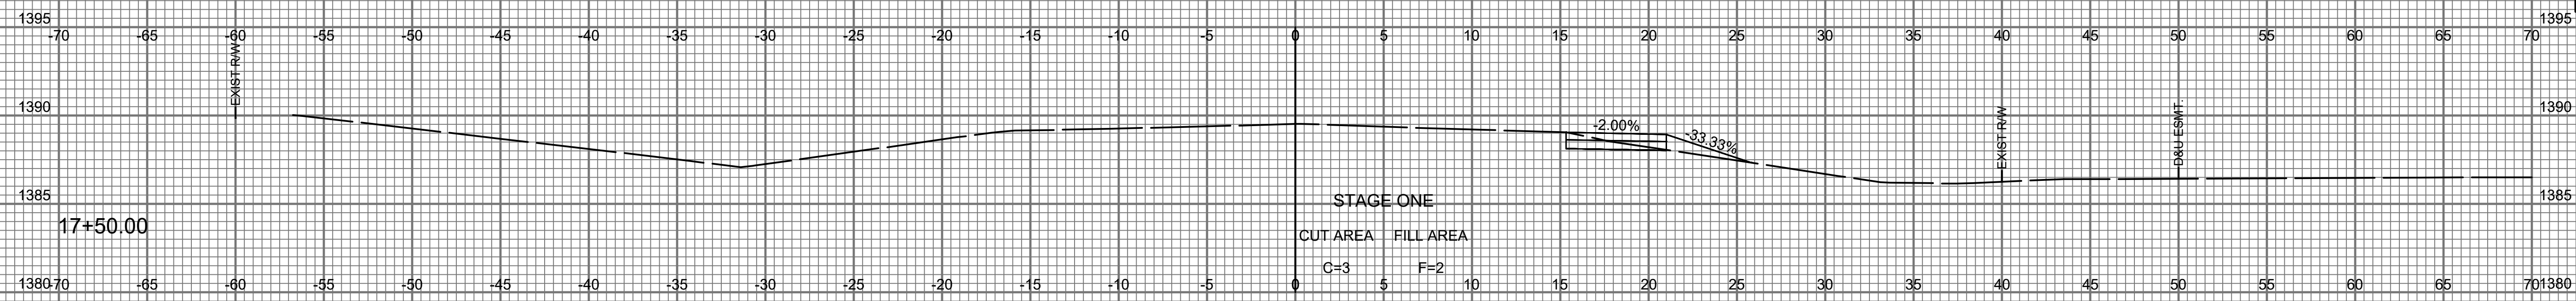

Save: 07-08-2021 5:02:26 PM by: BILL LISZSON  
U:\w\bill-liszson\2021\17386\001\Drawings\17386-001-114\_Temporary\_Cross\_Sections