
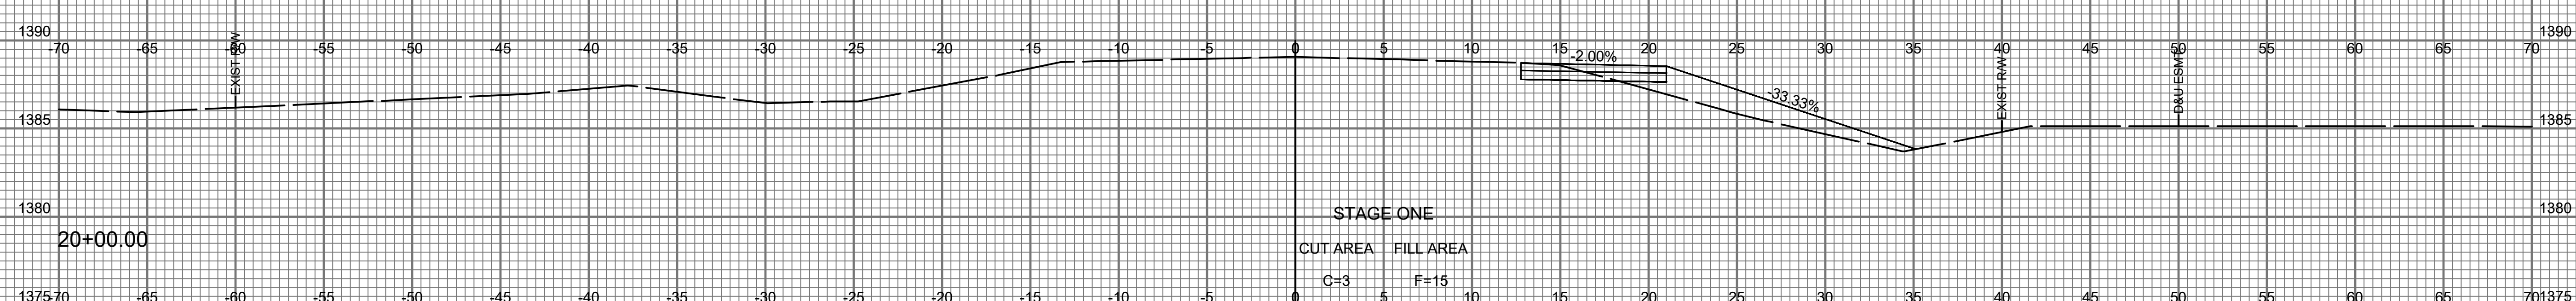
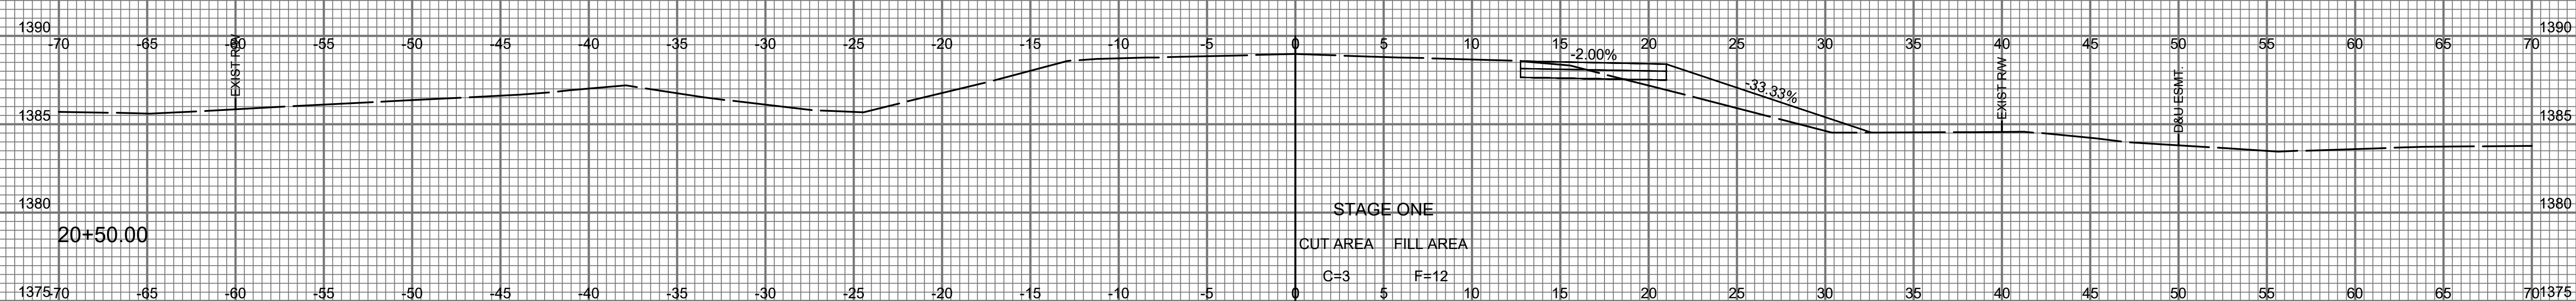
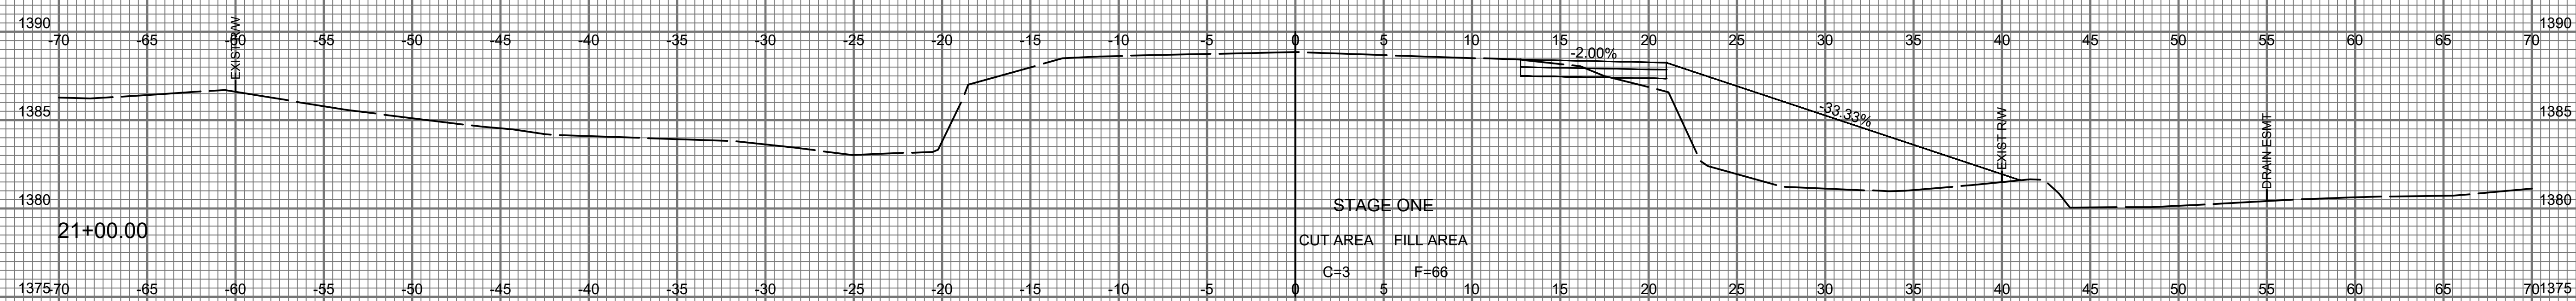


STATE	PROJECT NO.	YEAR	SHEET NO.	TOTAL SHEETS
KANSAS	472-85434	2021	116	134

1" = 5' VERT.
1" = 5' HORIZ.
TEMP. PVMT. - CROSS SECTIONS

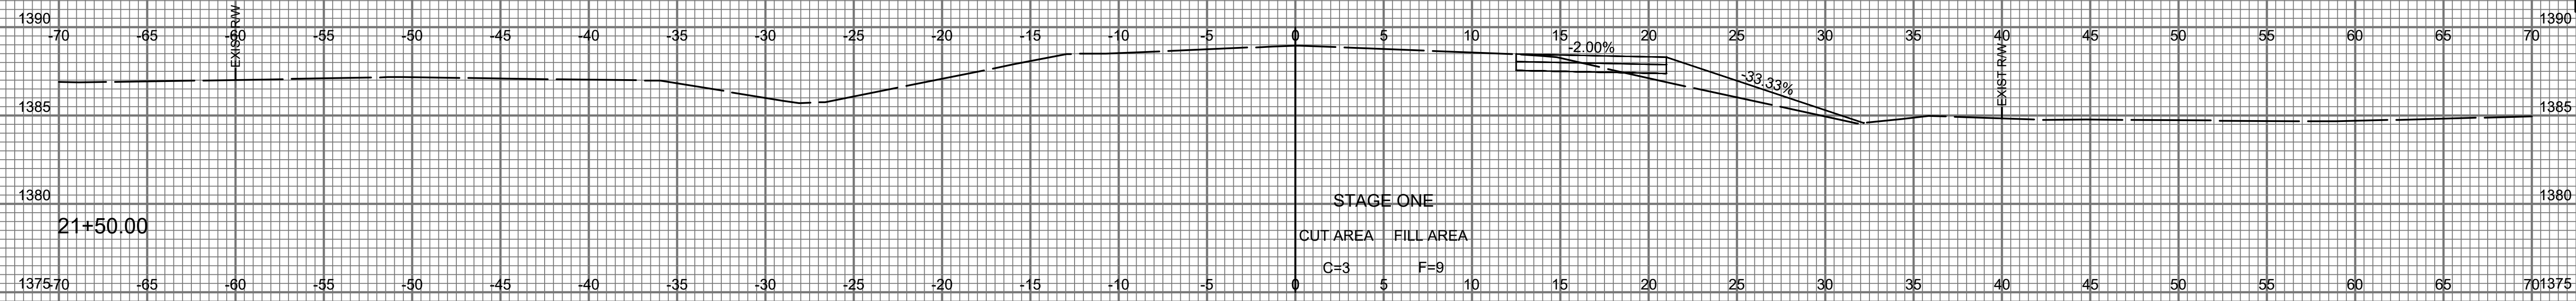

Save: 07-06-2021 5:03:44 PM by: BILL LISZSON
U:\w\bill-liszson\2021\171366\001\Drawings\171366-001-116 Temporary Cross Sections