
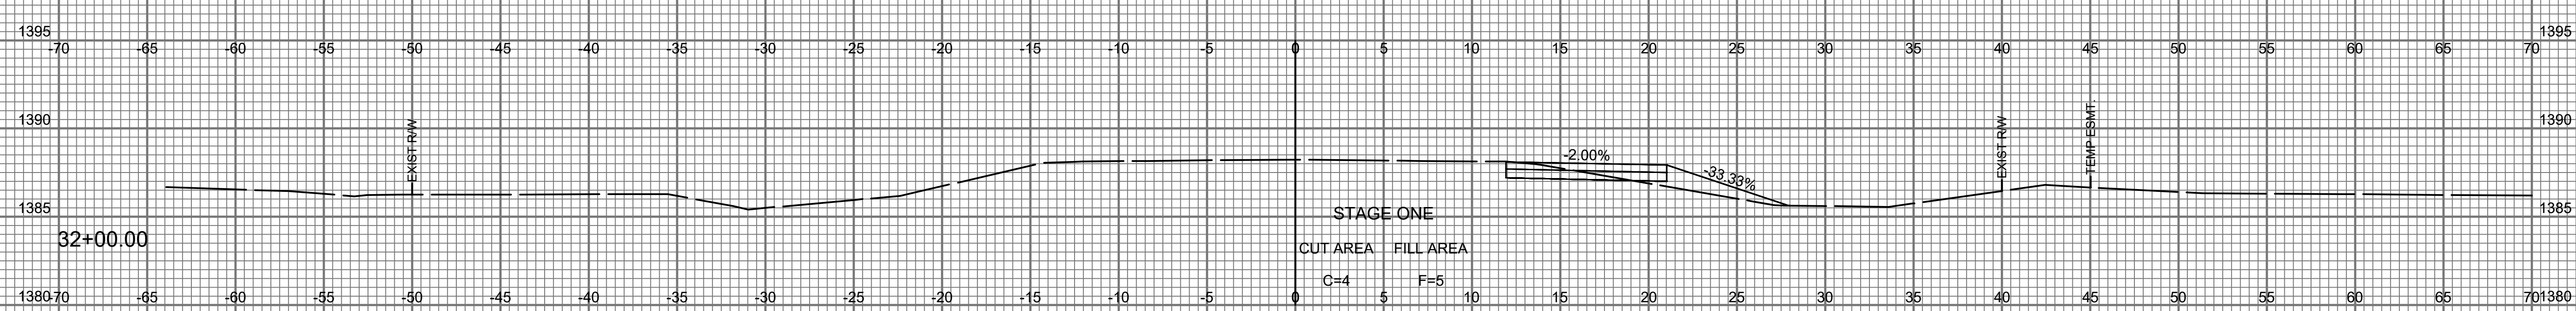
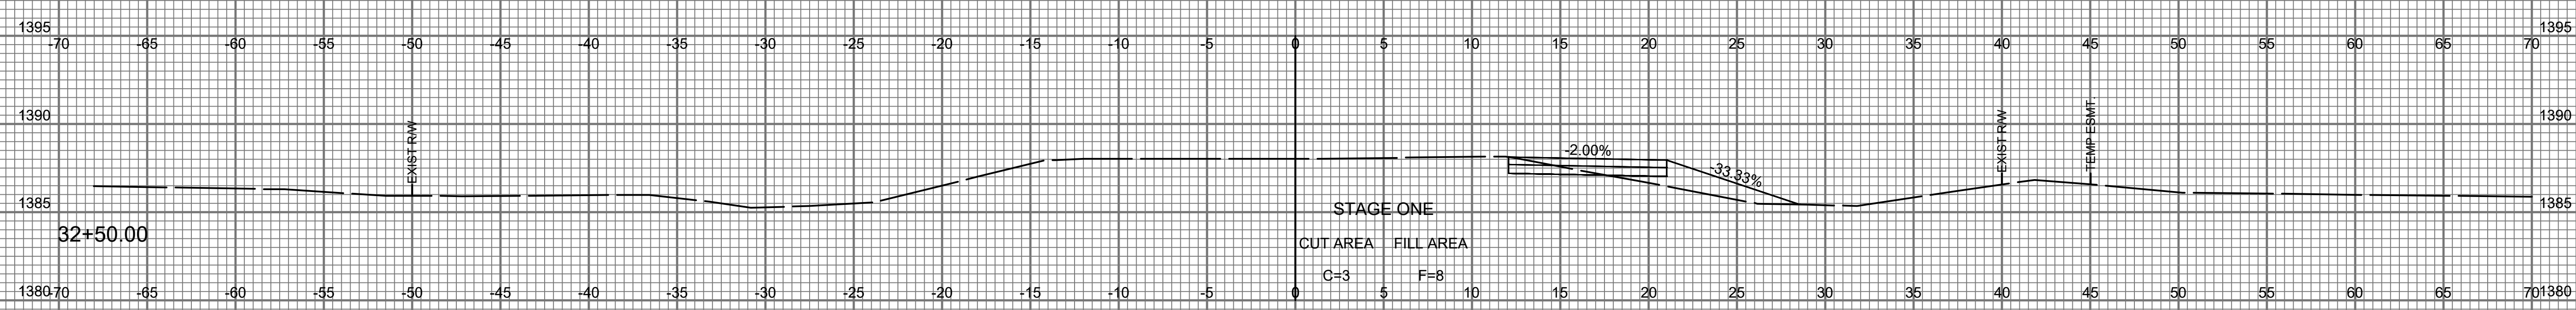
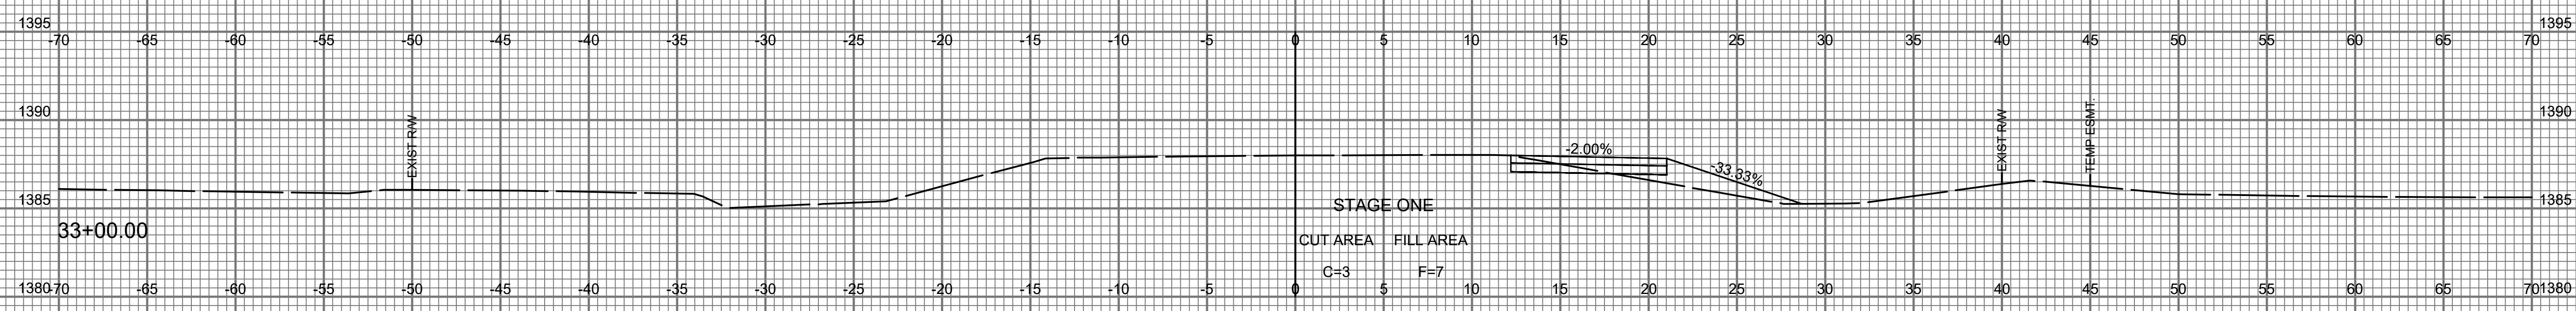


STATE	PROJECT NO.	YEAR	SHEET NO.	TOTAL SHEETS
KANSAS	472-85434	2021	122	134

1" = 5' VERT.  
1" = 5' HORIZ.  
TEMP. PVMT. - CROSS SECTIONS

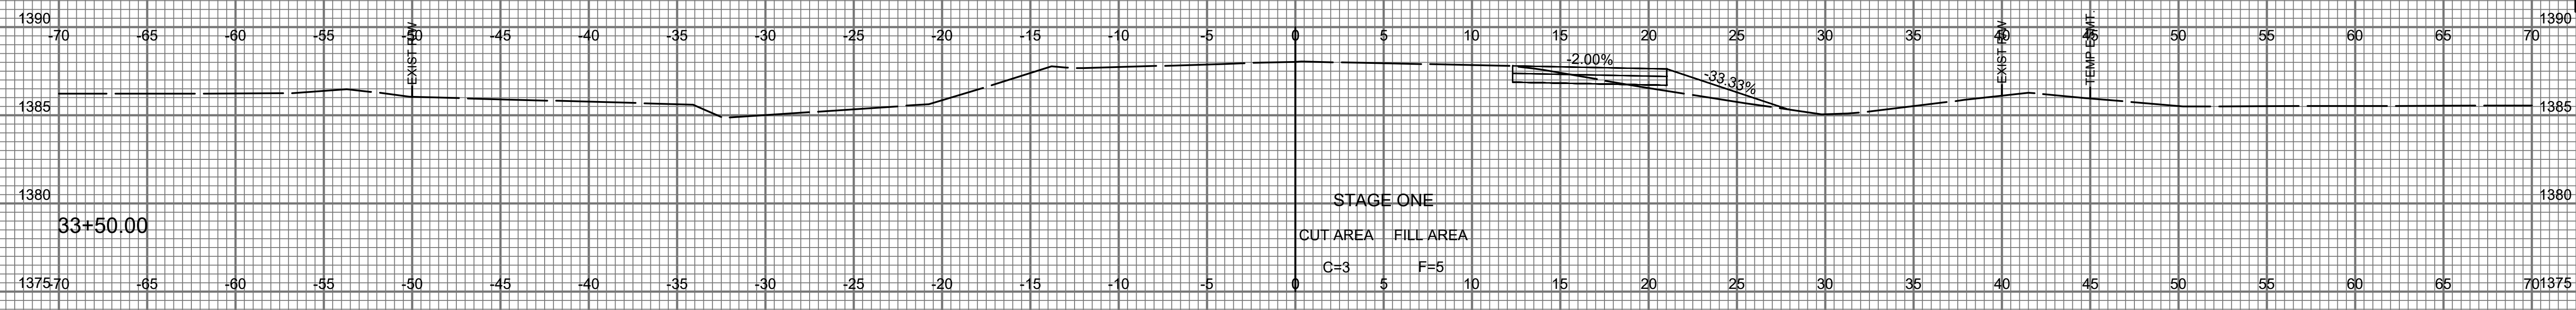

Save: 07-08-2021 5:02:05 PM by BILL LSCON  
U:\white-civil\2017\1386\001\Drawings\171386-001-122 Temporary Cross Sections