


COORDINATE LIST		
POINT	NORTH	EAST
902	1,673,048.2331	1,686,135.3073
911	1,672,978.3278	1,686,136.4695

902 = COORDINATE POINT NO.

COORDINATE LIST		
POINT	NORTH	EAST
903	1,673,042.9084	1,686,015.3925
912	1,672,990.2909	1,686,016.2568

903 = COORDINATE POINT NO.

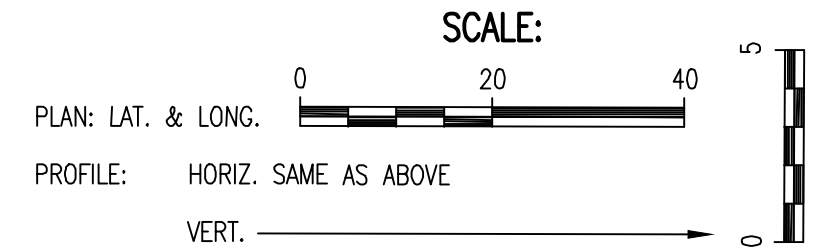

Sta. 915+00.0 SWS Line No. 915=  
Sta. 900+00.0 SWS Line No. 900=  
Sta. 60+25.00, 35.48' Lt. @ PAWNEE AVENUE  
Std. Type 1 Curb Inlet  
Top Elev.=1353.14

Sta. 915+69.9 SWS Line No. 915=  
Sta. 60+25.00, 34.44' Rt. @ PAWNEE AVENUE  
Const. Std. Type 1 Curb Inlet  
L=5'-0", W=3'-0"  
Top Elev.=1353.14  
Install 15" x 69.9' RCP (N)  
See Sh. No. 42

CAUTION!!!  
Exist. 2" Gas Line  
(KGS)

CAUTION!!!  
Ungd. Telephone  
(AT&T)

CAUTION!!!  
Ungd. Cable TV  
(Cox)

CAUTION!!!  
Exist. 12" Water  
(City of Wichita)

CAUTION!!!  
Ungd. Telephone  
(AT&T)


CAUTION!!!  
Ungd. Telephone  
(AT&T)

CAUTION!!!  
Ungd. Telephone  
(AT&T)


Sta. 920+00.0 SWS Line No. 920=  
Sta. 901+20.0 SWS Line No. 900=  
Sta. 59+05.00, 32.12' Lt. @ PAWNEE AVENUE  
Std. Type 1 Curb Inlet  
Top Elev.=1352.81

Sta. 920+52.6 SWS Line No. 920=  
Sta. 59+05.00, 20.50' Rt. @ PAWNEE AVENUE  
Const. Std. Type 1 Curb Inlet  
L=10'-0", W=3'-0"  
Top Elev.=1353.13  
Install 15" x 52.6' RCP (N)  
See Sh. No. 42

SWS LINE NO. 915

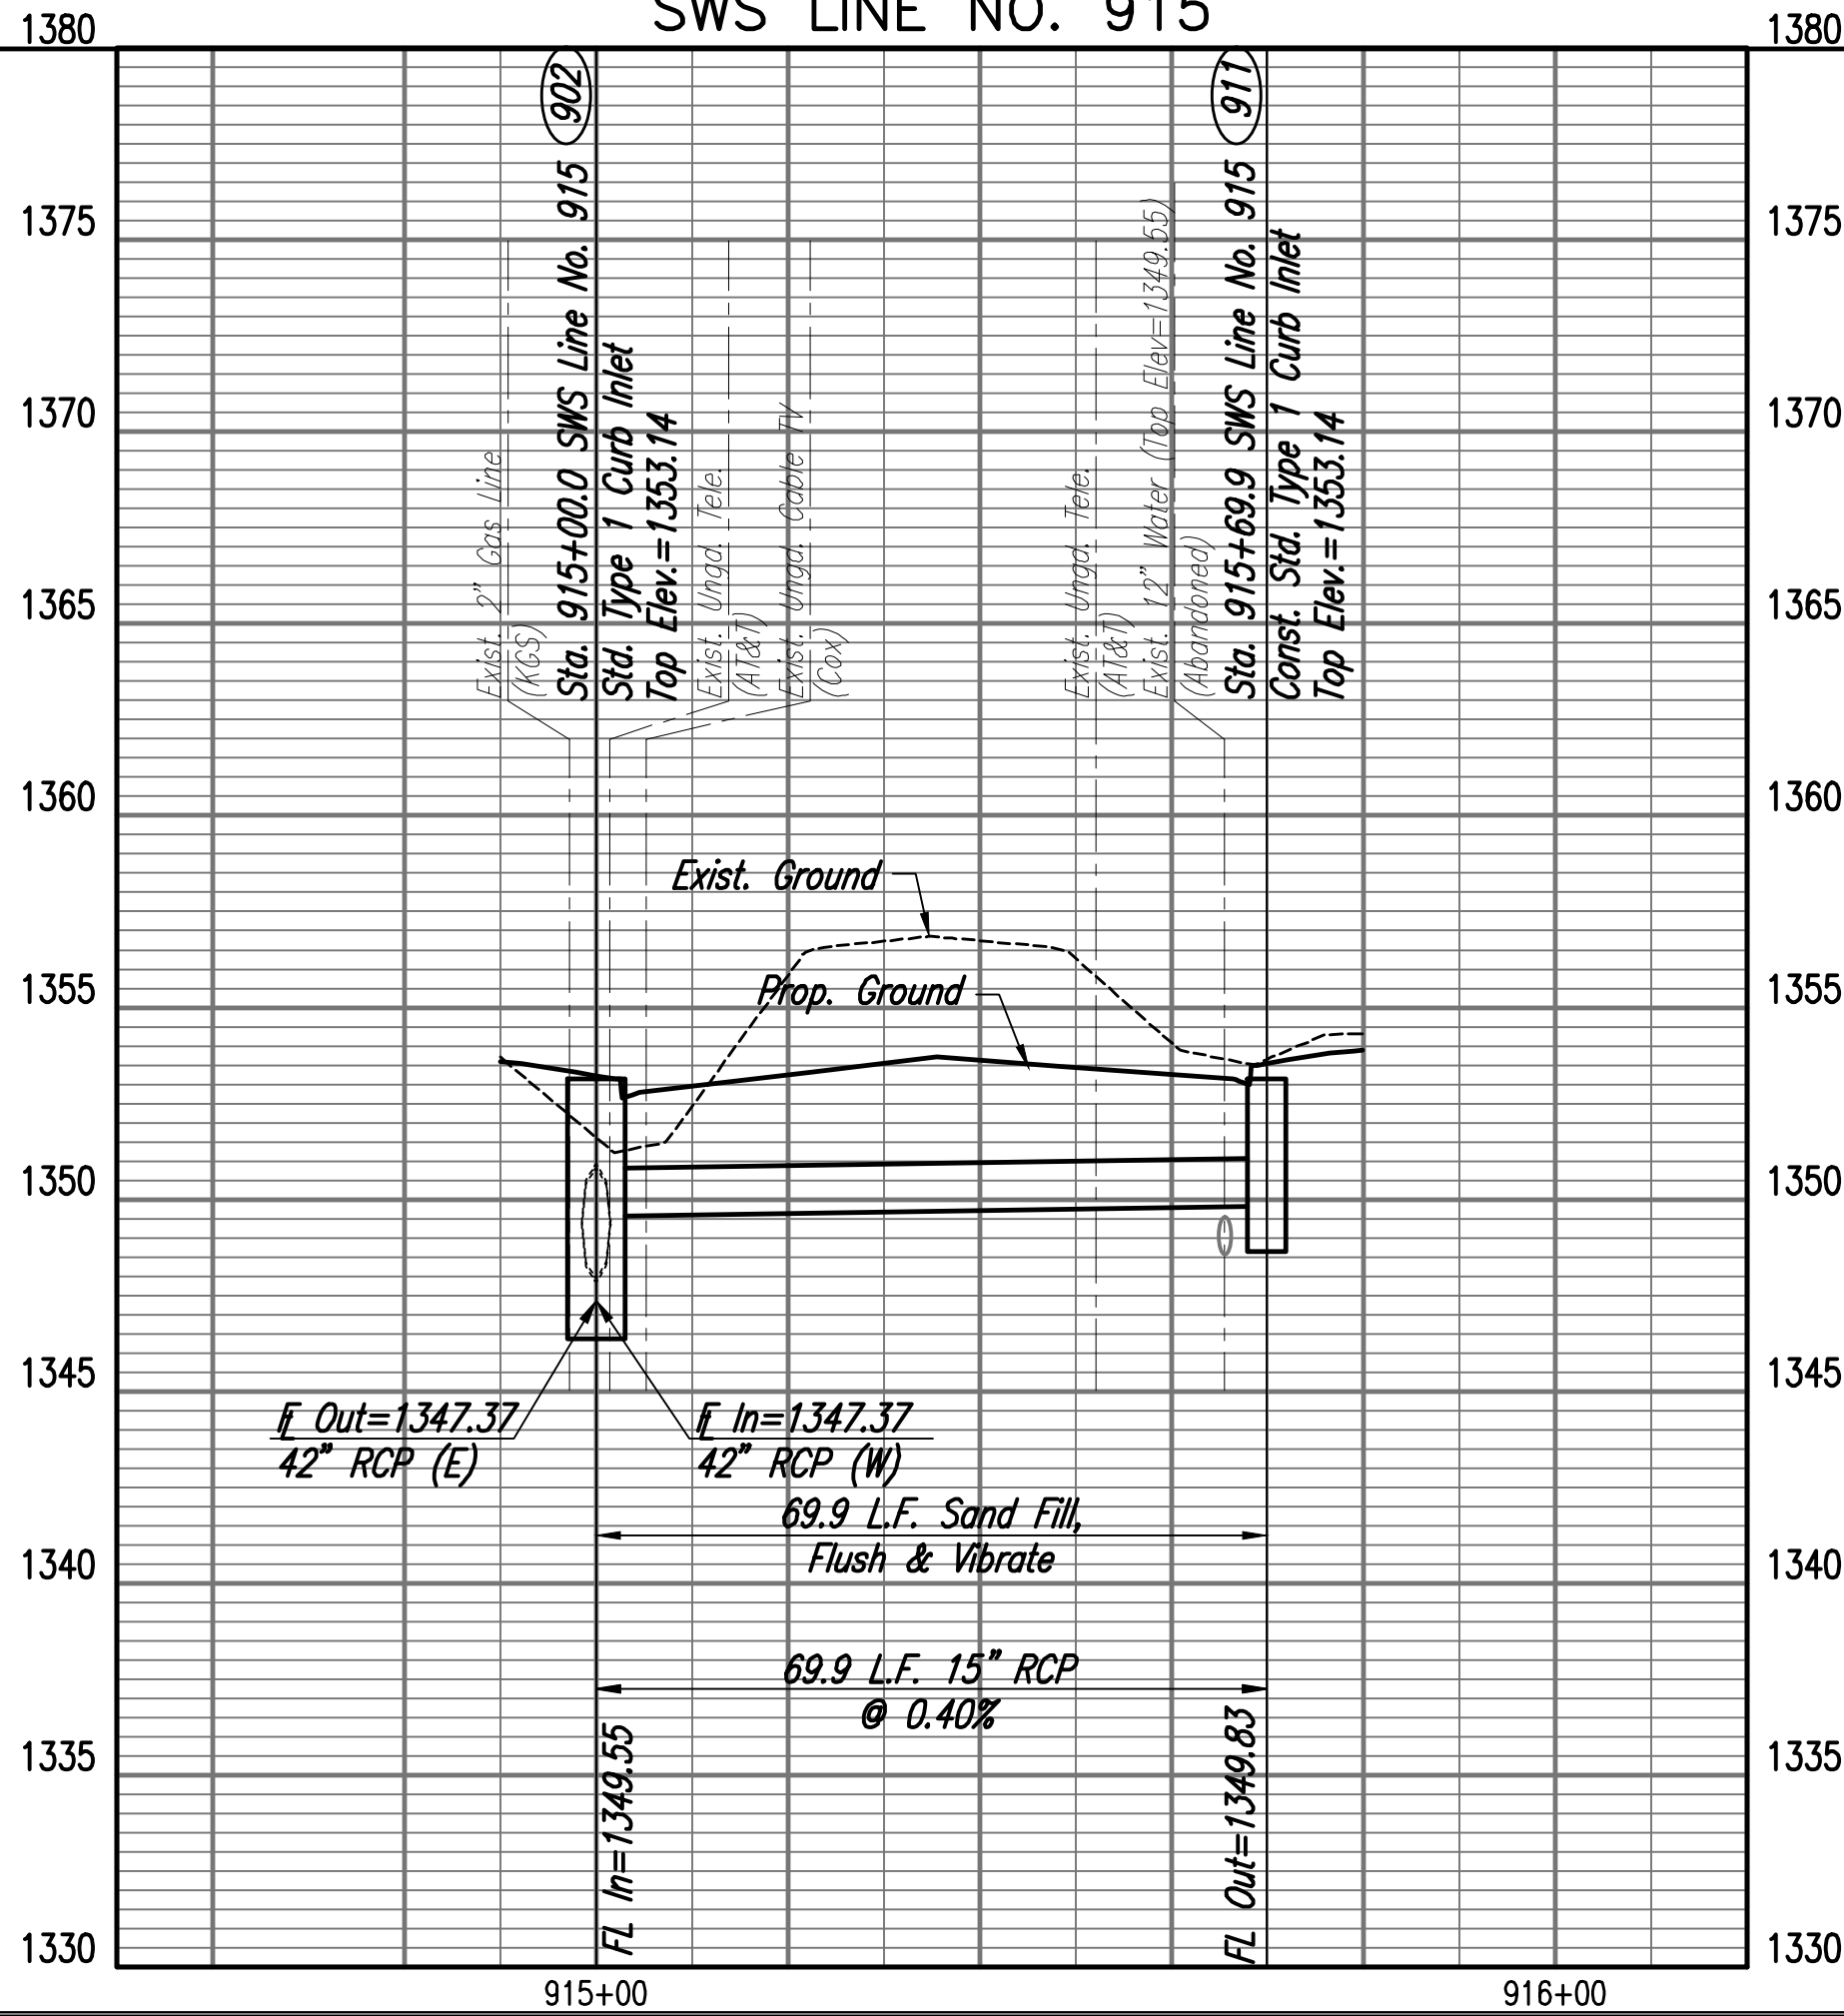

SWS LINE NO. 920

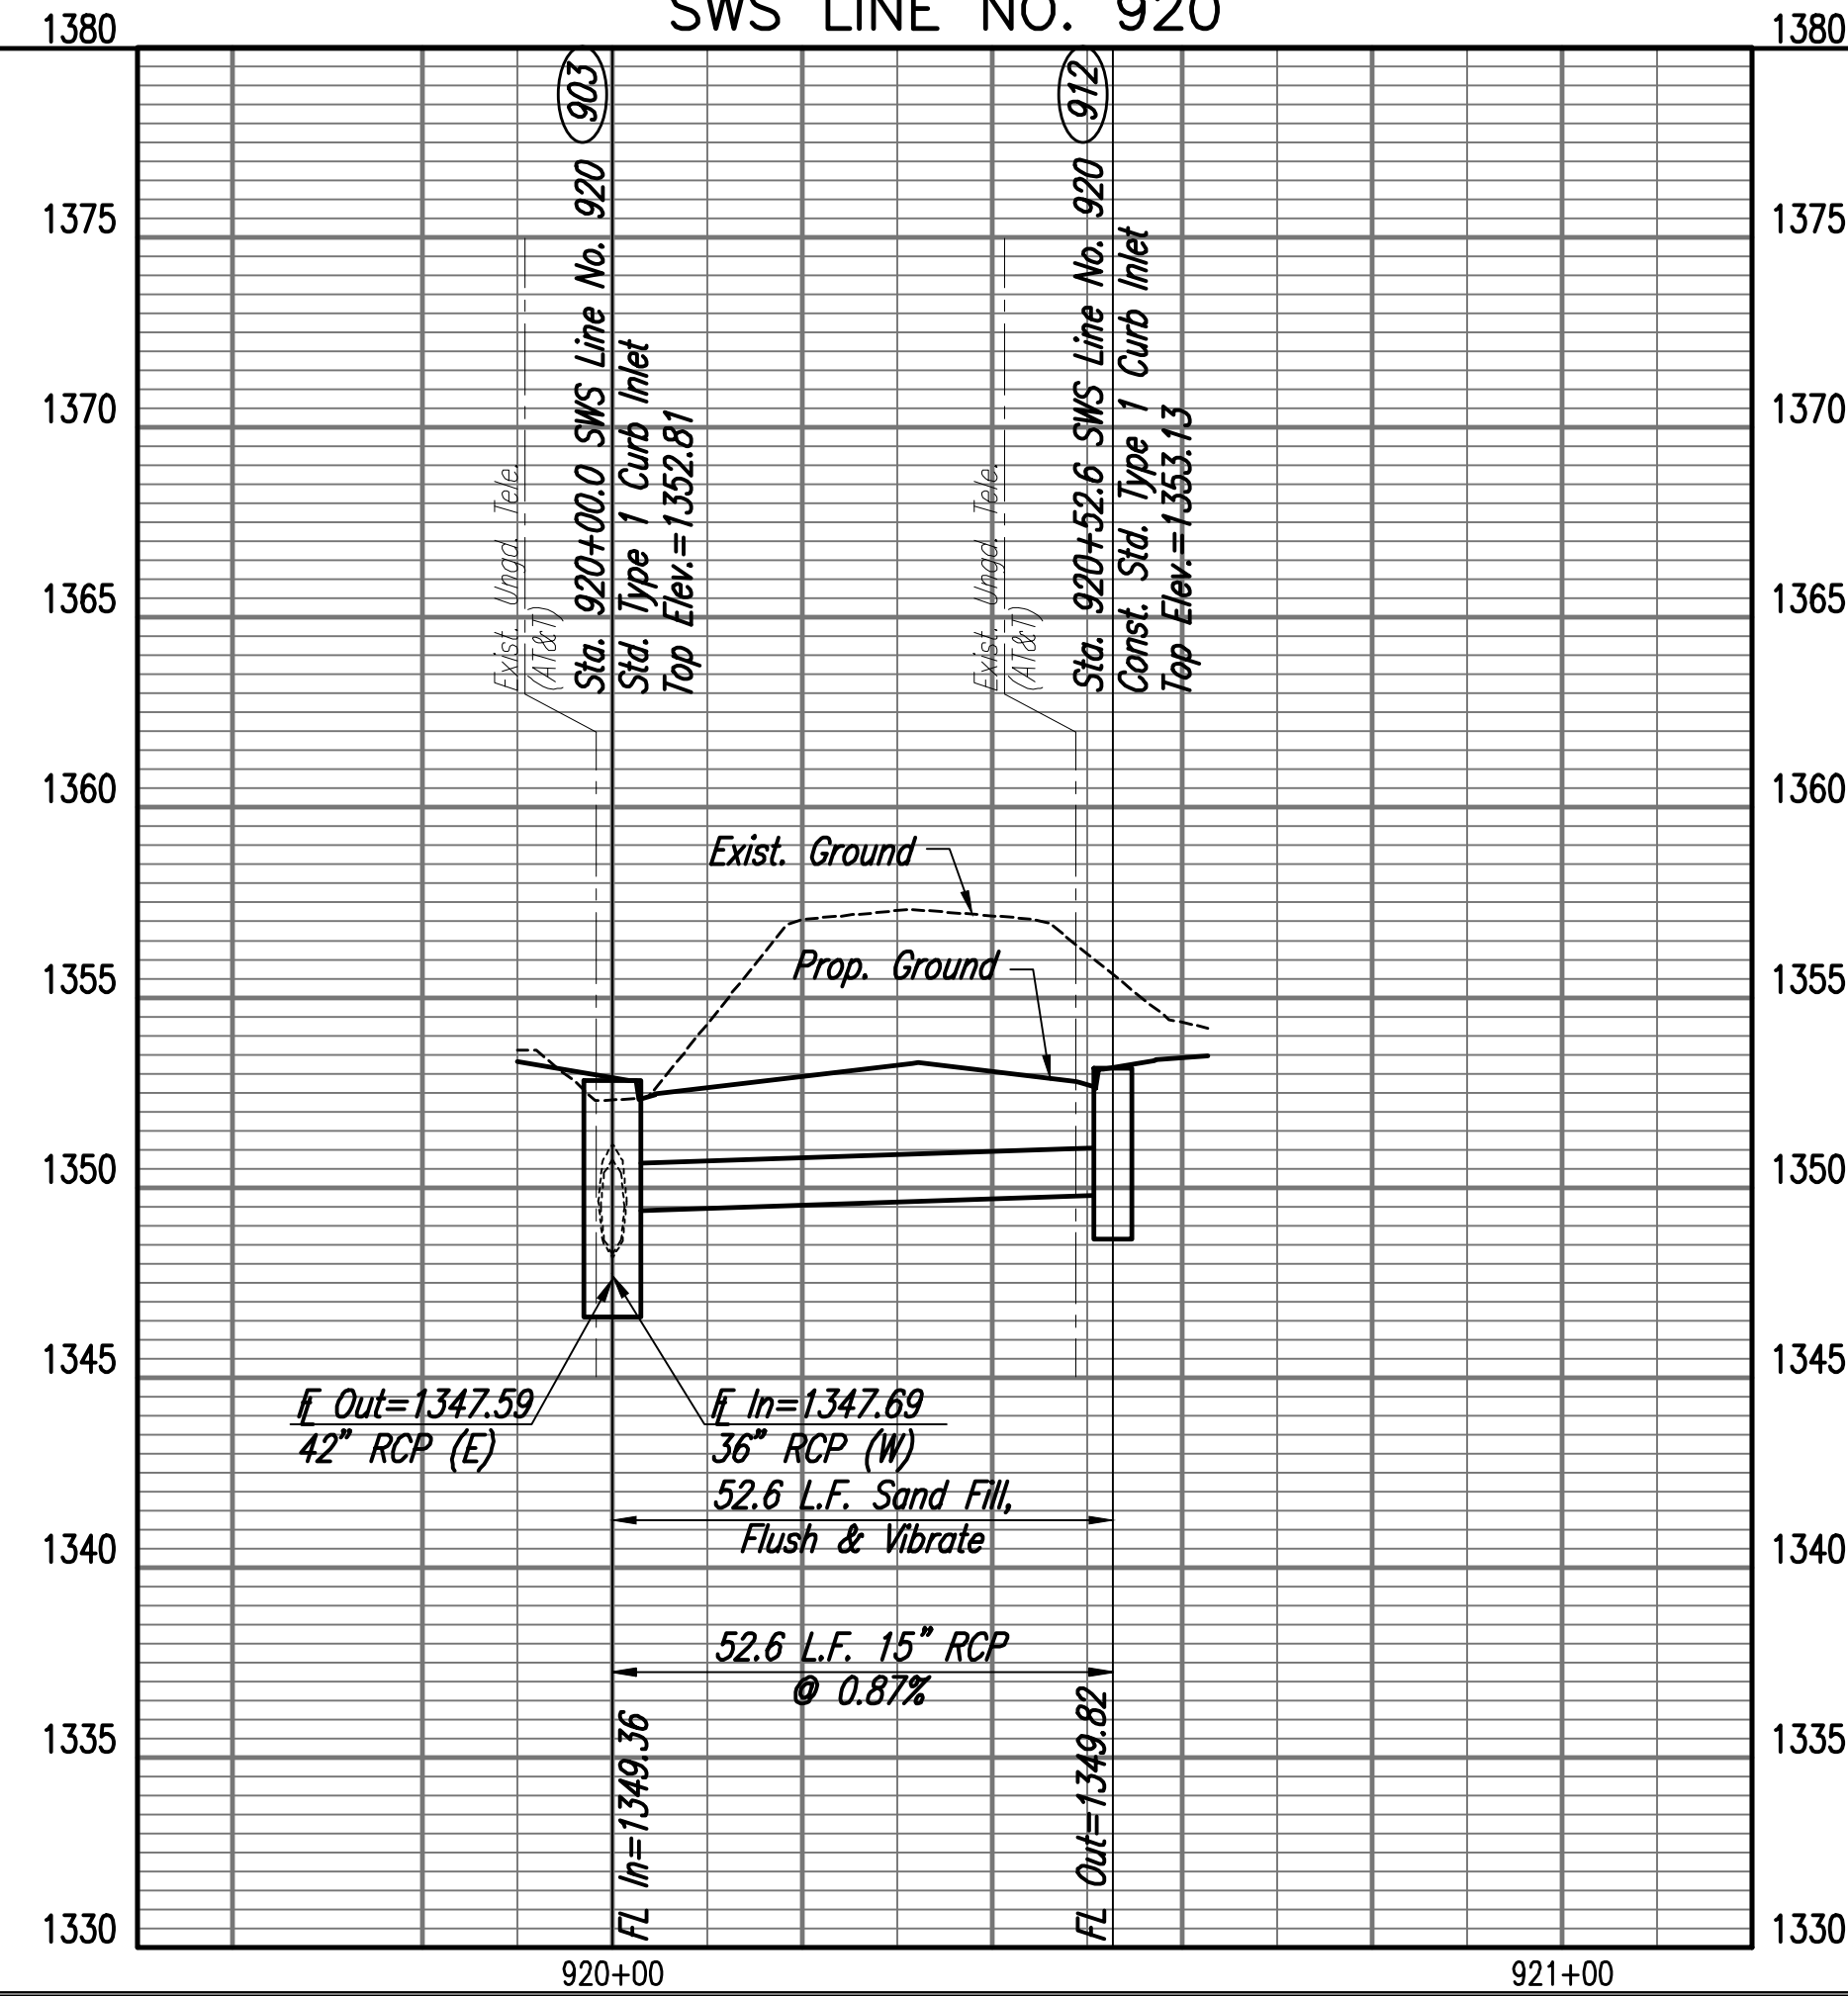

CHECKED	BY	DATE
CHECKED		

CHECKED	BY	DATE
CHECKED		

Saved: 03-18-2021 10:58:49 AM by BILL SEYSON  
Plot Scale: 1" = 40'-0" (1:480) 2/25/14 PM by BUS  
U:\wchita-civil\2017\171395-001-39C-SWS Line Nos. 915 & 920

PAWNEE AVENUE FROM WEBB TO GREENWICH  
PAVING AND INCIDENTAL DRAINAGE IMPROVEMENTS  
**SWS LINE NOS. 915 & 920**  
GARY JANZEN, P.E.-CITY ENGINEER  
CITY OF WICHITA PROJECT NO. 472-85434

**IPEC**  
PROFESSIONAL ENGINEERING CONSULTANTS P.A.  
308 SOUTH TOPEKA WICHITA, KS 67202  
316-262-2691 www.ipec.com

Designed By: BUS  
Drawn By: BUS, CP

Job No.: 171395-002  
Date: APRIL 2021