
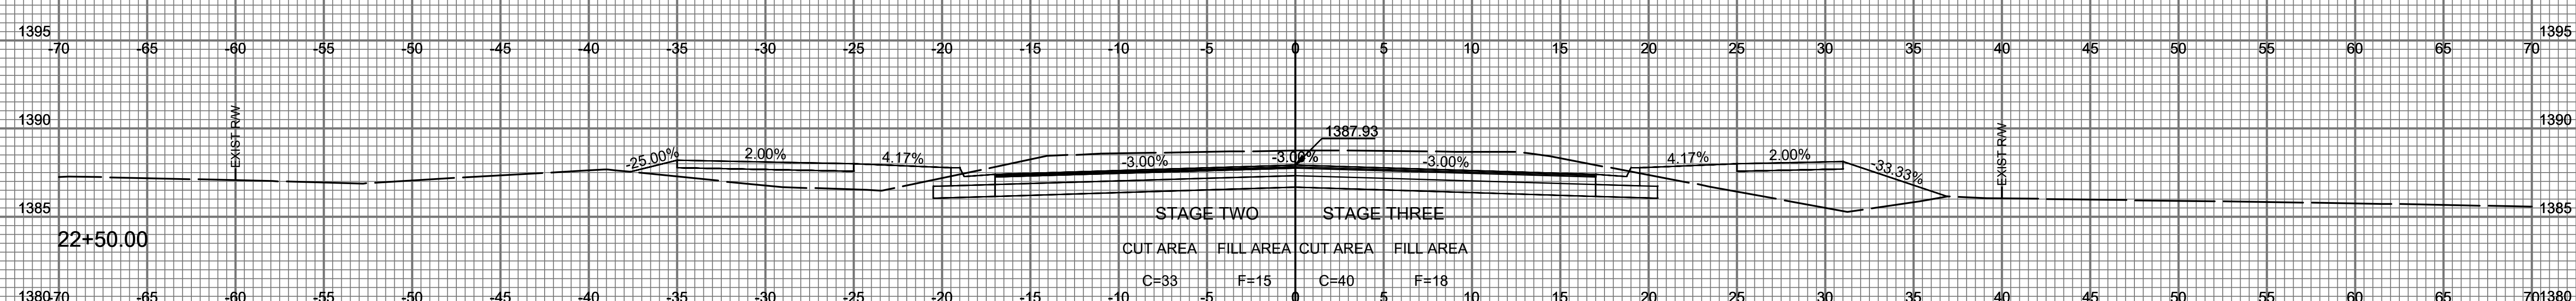
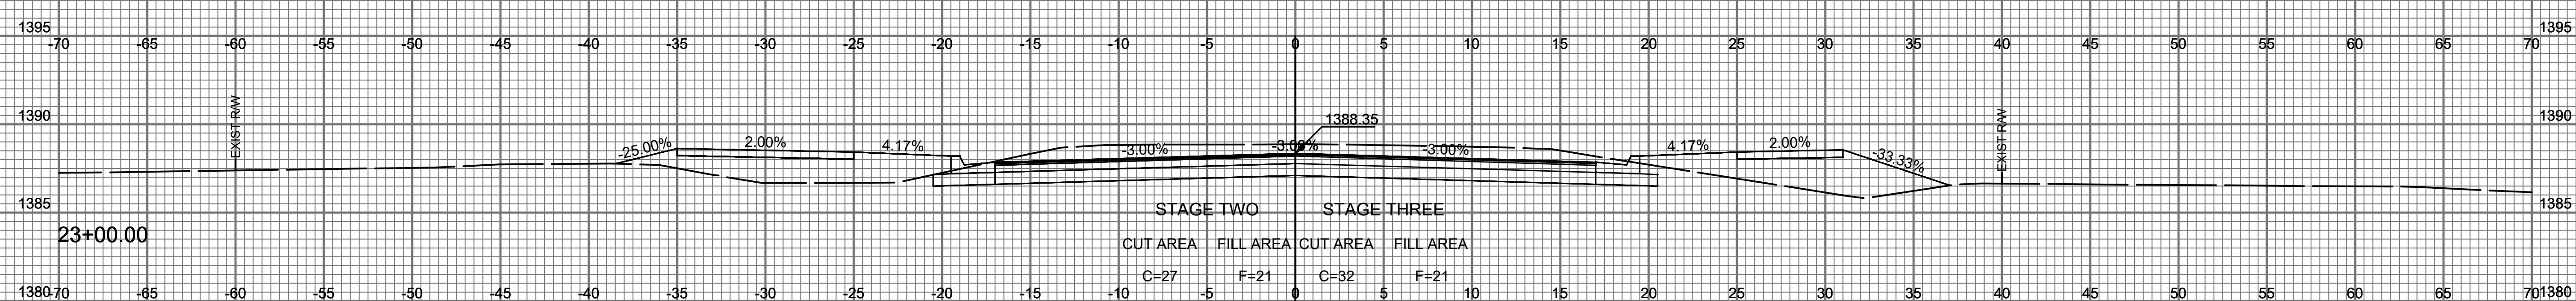
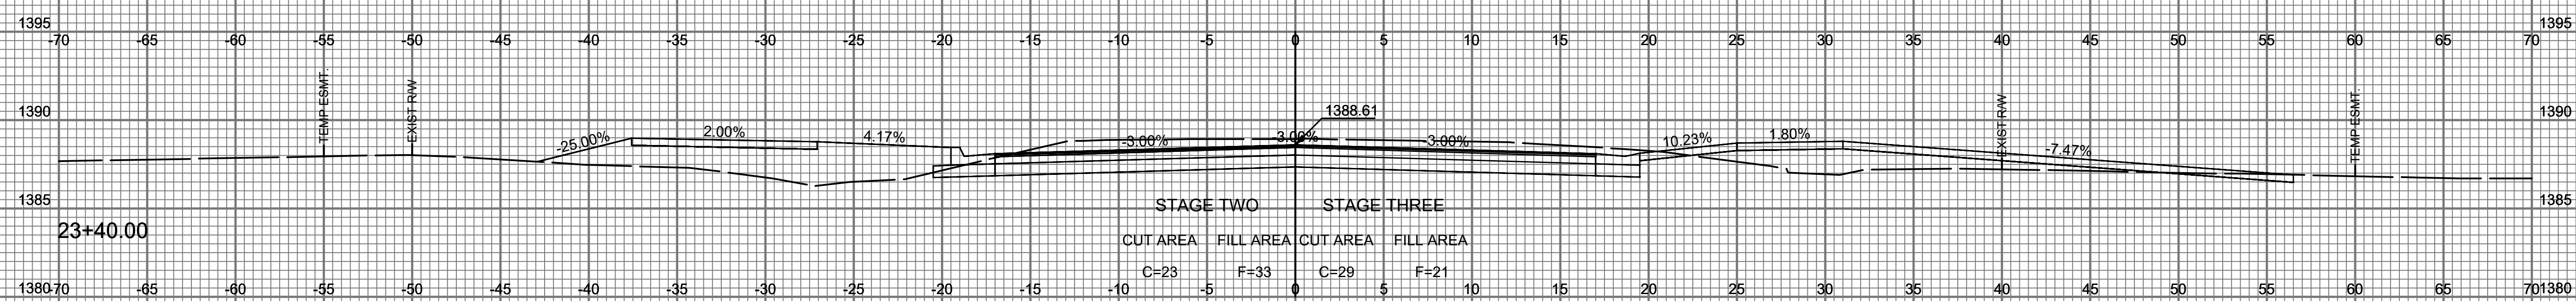


STATE	PROJECT NO.	YEAR	SHEET NO.	TOTAL SHEETS
KANSAS	472-85434	2021	93	134

1" = 5' VERT.
1" = 5' HORIZ.
PAWNEE - CROSS SECTIONS

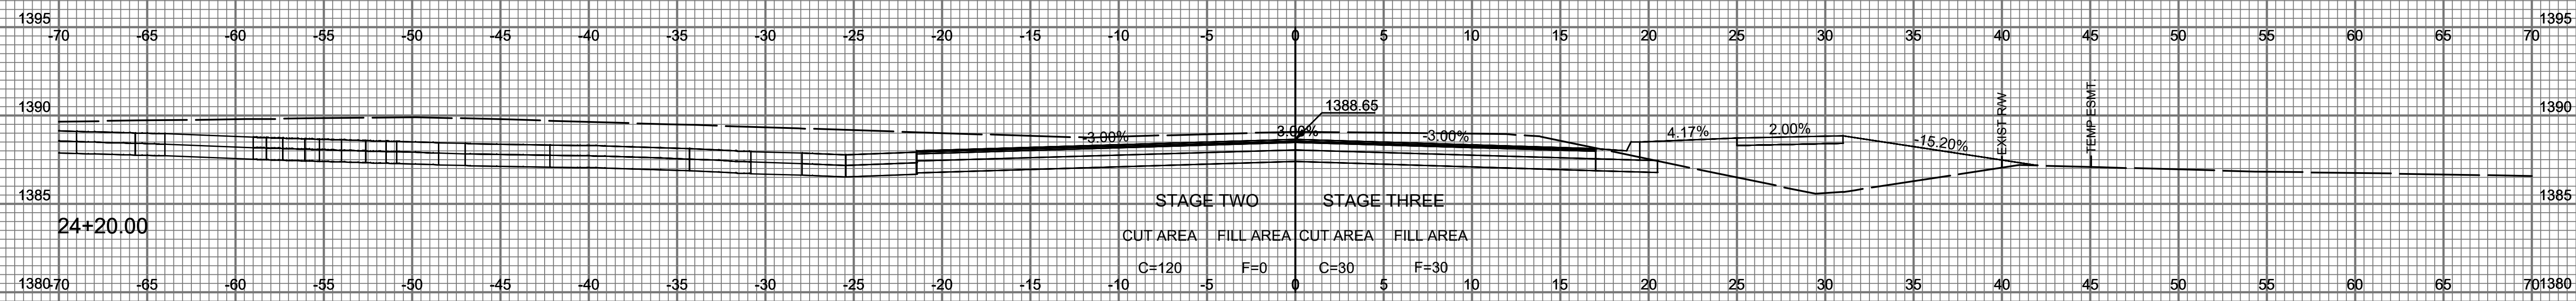

Sheet 07 - 08 - 2021 5:10:38 PM by BILL LSCON
U:\w\bill-scott\2021\171365\00\Cross Sections\Drawings\171365-001-83 Cross Sections