



9TH STREET NO.

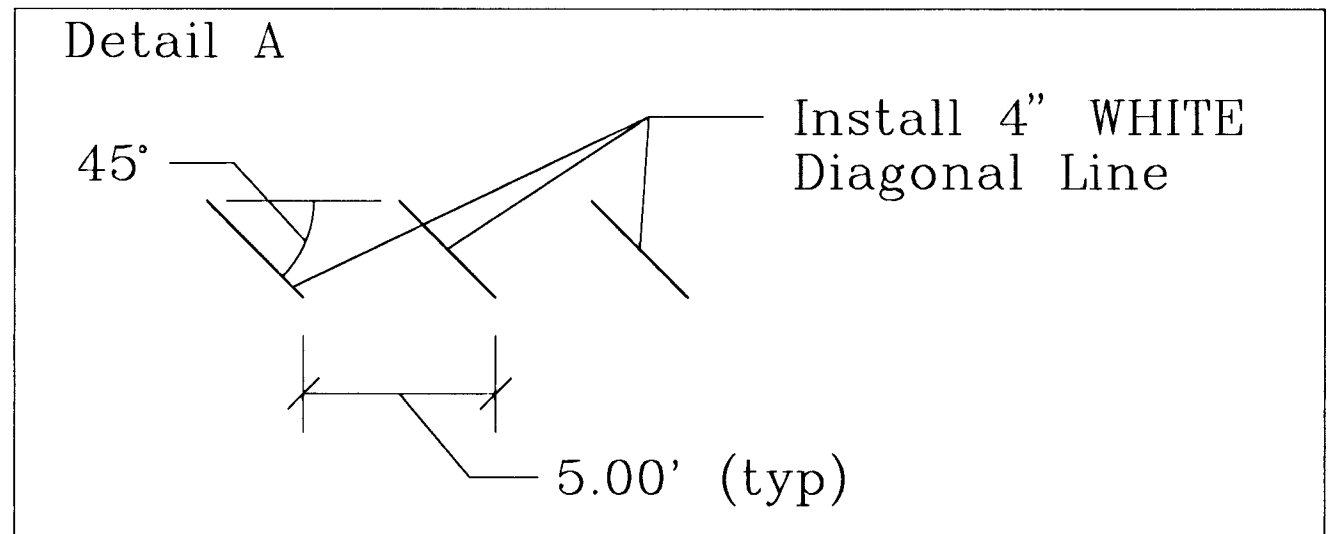

NOTE:
ALL TRAFFIC MARKING ARE 4" COLD PLASTIC.

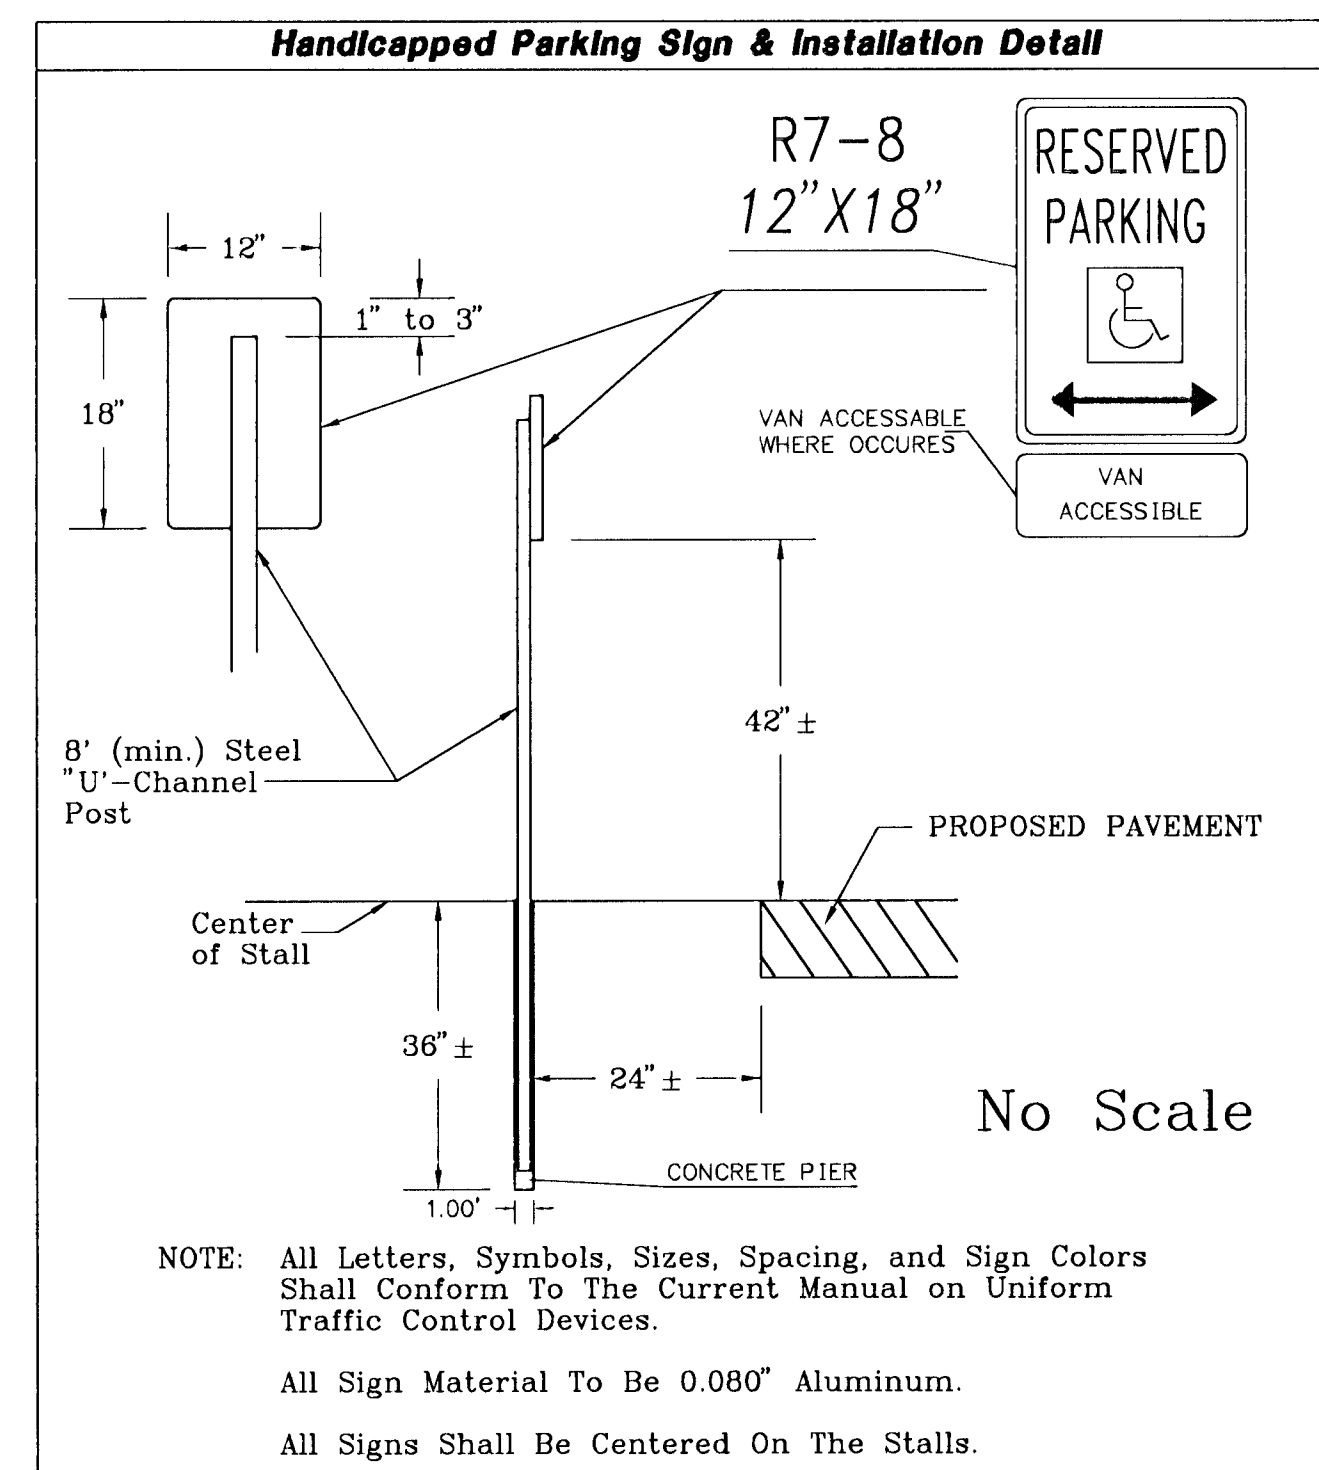

FURNISH AND INSTALL ONE HANDICAPPED SIGN PER EACH HANDICAPPED STALL

EDGEMOOR

PARKING LOT, ACCESS ROAD & SIDEWALK
IN EDGEMOOR PARK
PAVEMENT MARKING SHEET
INDEX # 785519
SHEET 2 OF 3