
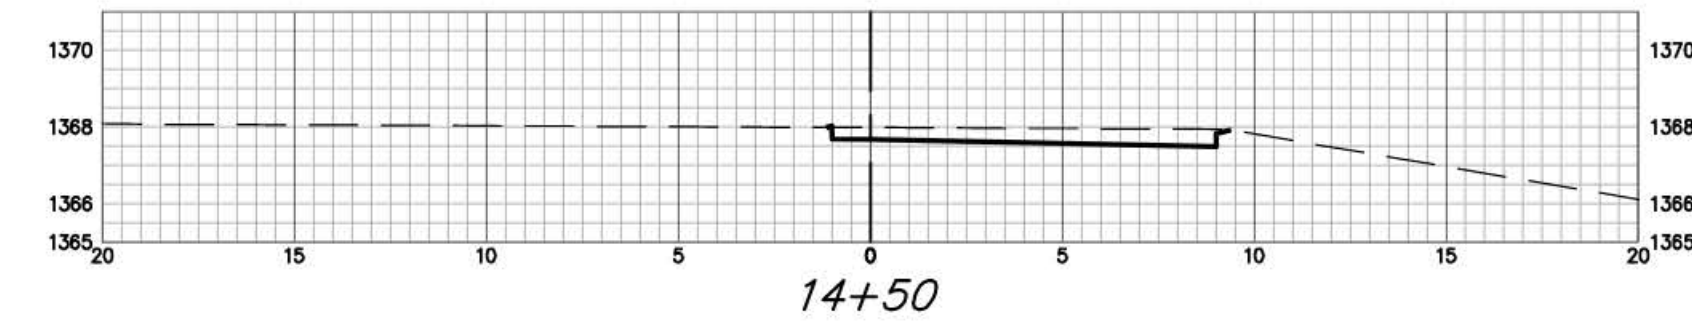


EARTHWORK QUANTITIES CY Excavation (unadjusted)				EARTHWORK QUANTITIES CY Fill (Compacted) (unadjusted)			
Station	Area	Volume	Total	Station	Area	Volume	Total
0+00	4.05	0.00	0.00	0+00	0.00	0.00	0.00
0+25	0.00	1.87	1.87	0+25	12.09	5.60	5.60
0+50	1.39	0.64	2.52	0+50	4.57	7.32	12.91
1+00	2.75	3.83	6.35	1+00	11.24	14.73	27.64
1+50	23.74	24.81	31.17	1+50	0.12	9.28	36.92
2+00	17.10	37.80	68.97	2+00	0.06	0.18	37.10
2+50	8.07	23.53	92.49	2+50	0.16	0.23	37.32
3+00	8.28	16.08	108.57	3+00	0.00	0.18	37.51
3+50	11.24	18.19	126.76	3+50	0.03	0.02	37.53
4+00	13.95	24.39	151.15	4+00	0.01	0.04	37.57
4+50	9.69	22.56	173.70	4+50	0.00	0.01	37.57
4+96	21.17	25.88	199.58	4+96	0.01	0.01	37.58
5+50	25.45	46.89	246.47	5+50	0.00	0.02	37.60
6+00	12.77	35.46	281.93	6+00	0.00	0.00	37.60
6+50	15.73	26.12	308.05	6+50	0.00	0.00	37.60
7+00	26.25	38.96	347.01	7+00	0.00	0.00	37.60
7+50	26.56	48.98	395.99	7+50	0.00	0.00	37.61
8+00	28.76	51.22	447.21	8+00	0.05	0.05	37.65
8+50	21.65	46.67	493.88	8+50	0.13	0.16	37.81
9+00	24.62	42.80	536.68	9+00	0.00	0.12	37.93
9+50	9.07	31.09	567.77	9+50	0.00	0.00	37.93
10+00	4.90	13.08	580.85	10+00	0.00	0.00	37.93
10+50	8.96	13.45	594.30	10+50	0.02	0.02	37.95
11+00	3.99	12.57	606.87	11+00	0.46	0.52	38.47
11+50	14.18	16.57	623.44	11+50	0.07	0.45	38.92
12+00	10.07	22.45	645.89	12+00	0.03	0.09	39.01
12+50	14.44	22.21	668.11	12+50	0.00	0.03	39.04
13+00	14.99	27.05	695.16	13+00	0.00	0.00	39.04
13+50	13.10	26.01	721.17	13+50	0.00	0.00	39.04
14+00	5.92	17.61	738.78	14+00	0.00	0.00	39.04
14+50	3.76	8.68	747.46	14+50	0.00	0.00	39.05
14+75	8.13	5.34	752.80	14+75	0.00	0.00	39.05

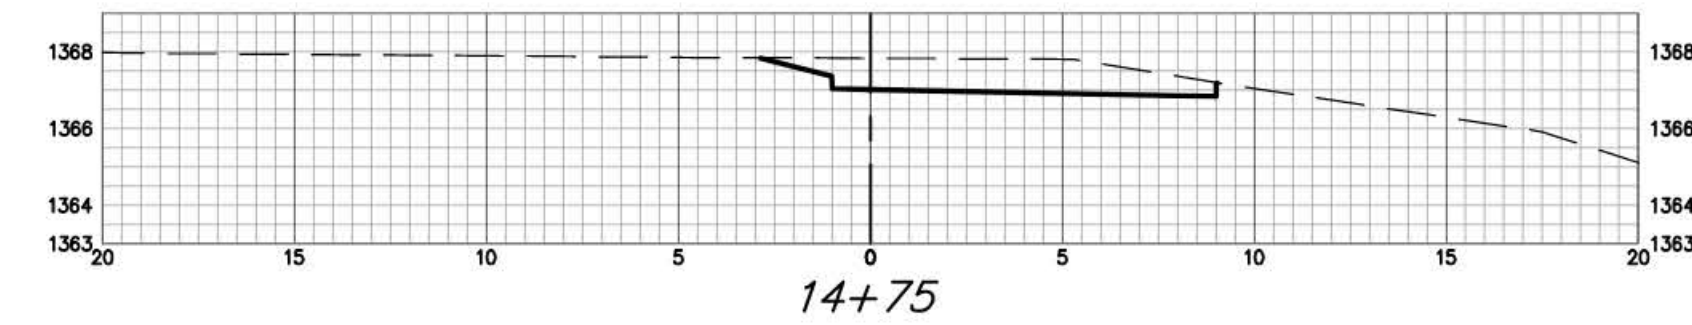

**BAUGHMAN
COMPANY**
315 Ellis St.
Wichita, KS 67211
316-262-7271
BaughmanCo.com

BROOKFIELD ADDITION
**EARTHWORK
CROSS
SECTIONS**

Sta. 7+50 to Sta. 15+53.56
Sidewalk Improvements

PROJECT NUMBER:

DESIGN: AEG DRAWN: JAK

DATE: July 7, 2021

SHEET **12** OF **16**

File: C:\Projects\Brookfield Addition - 16-04-P190\Engineering\Reserve J - Sidewalk\SideWalk_21-05-EB09.dwg