

CITY OF WICHITA, KANSAS

MICHAEL E. LINDEBAK, P.E., CITY ENGINEER

ZOO BOULEVARD BIKE PATH

FROM
CENTRAL TO WESTDALE DRIVE

CITY OF WICHITA PROJECT NO. 472-83442

OCA NO. 706832

FEDERAL AID PROJECT NO. 87 TE-0159-01

INDEX OF SHEETS

1. TITLE SHEET
2. TYPICAL SECTIONS
- 3.-10. PLAN SHEETS - BIKE PATH
11. TRAFFIC SIGNAL PLAN - WEST STREET
12. TRAFFIC SIGNAL PLAN - 9TH STREET
13. TRAFFIC SIGNAL WIRING AND QUANTITIES
14. TRAFFIC SIGNAL PEDESTAL & CONCRETE
15. BASE DETAIL SHEET
16. POWER POLE AND SPAN POLE ASSEMBLY DETAILS
17. SERVICE/JUNCTION BOX, CONTROLLER PAD
18. CONSTRUCTION/INSTALLATION DETAILS
19. SUMMARY OF QUANTITIES
20. ORNAMENTAL STEEL FENCE DETAILS
21. TYPICAL MISC. PAVEMENT MARKING
22. AND SIGNING DETAILS
23. TRAFFIC CONTROL PLAN
24. TRAFFIC CONTROL DETAILS
- 25.-28. SOIL EROSION BMP DETAILS

PROJECT BENCHMARKS:

BM #200 - CHISELED "d" N. END MEDIAN 150'± N. OF CENTRAL
43' WSW OF AT&T MARKER #706.

ELEV.= 121.75

BM #201 - CHISELED "d" NE. CURB ZOO BLVD. NEAR AT&T MARKER #705
ACROSS FROM N. DRIVE ZOO BLVD. APTS.

ELEV.= 120.45

BM #202 - CHISELED "d" NE. CURB ZOO BLVD 250'± SE. OF Q. JOANN EXTENDED
NEAR AT&T MARKER #704.

ELEV.= 119.61

BM #203 - CHISELED "d" NE. CURB ZOO BLVD. 275'± SE. OF
Q. WESTRIDGE EXT. NEAR AT&T MARKER #703.

ELEV.= 120.57

BM #204 - CHISELED "d" NE. CURB ZOO BLVD. 175'± SE. OF
Q. KESSLER EXT. 50'± N. OF CITY OF WICHITA VAULT.


ELEV.= 122.12

BM #205 - RAILROAD SPIKE N. FACE POWER POLE WITH METER NE OF
POWER AND LIGHT POLE AT NE CORNER OF ZOO BLVD. AND
WEST STREET.

ELEV.= 126.22

BM #206 - RAILROAD SPIKE IN E. FACE OF LIGHT POLE AT S.E. CORNER
OF 13TH ST. AND ZOO BLVD.

ELEV.= 134.54

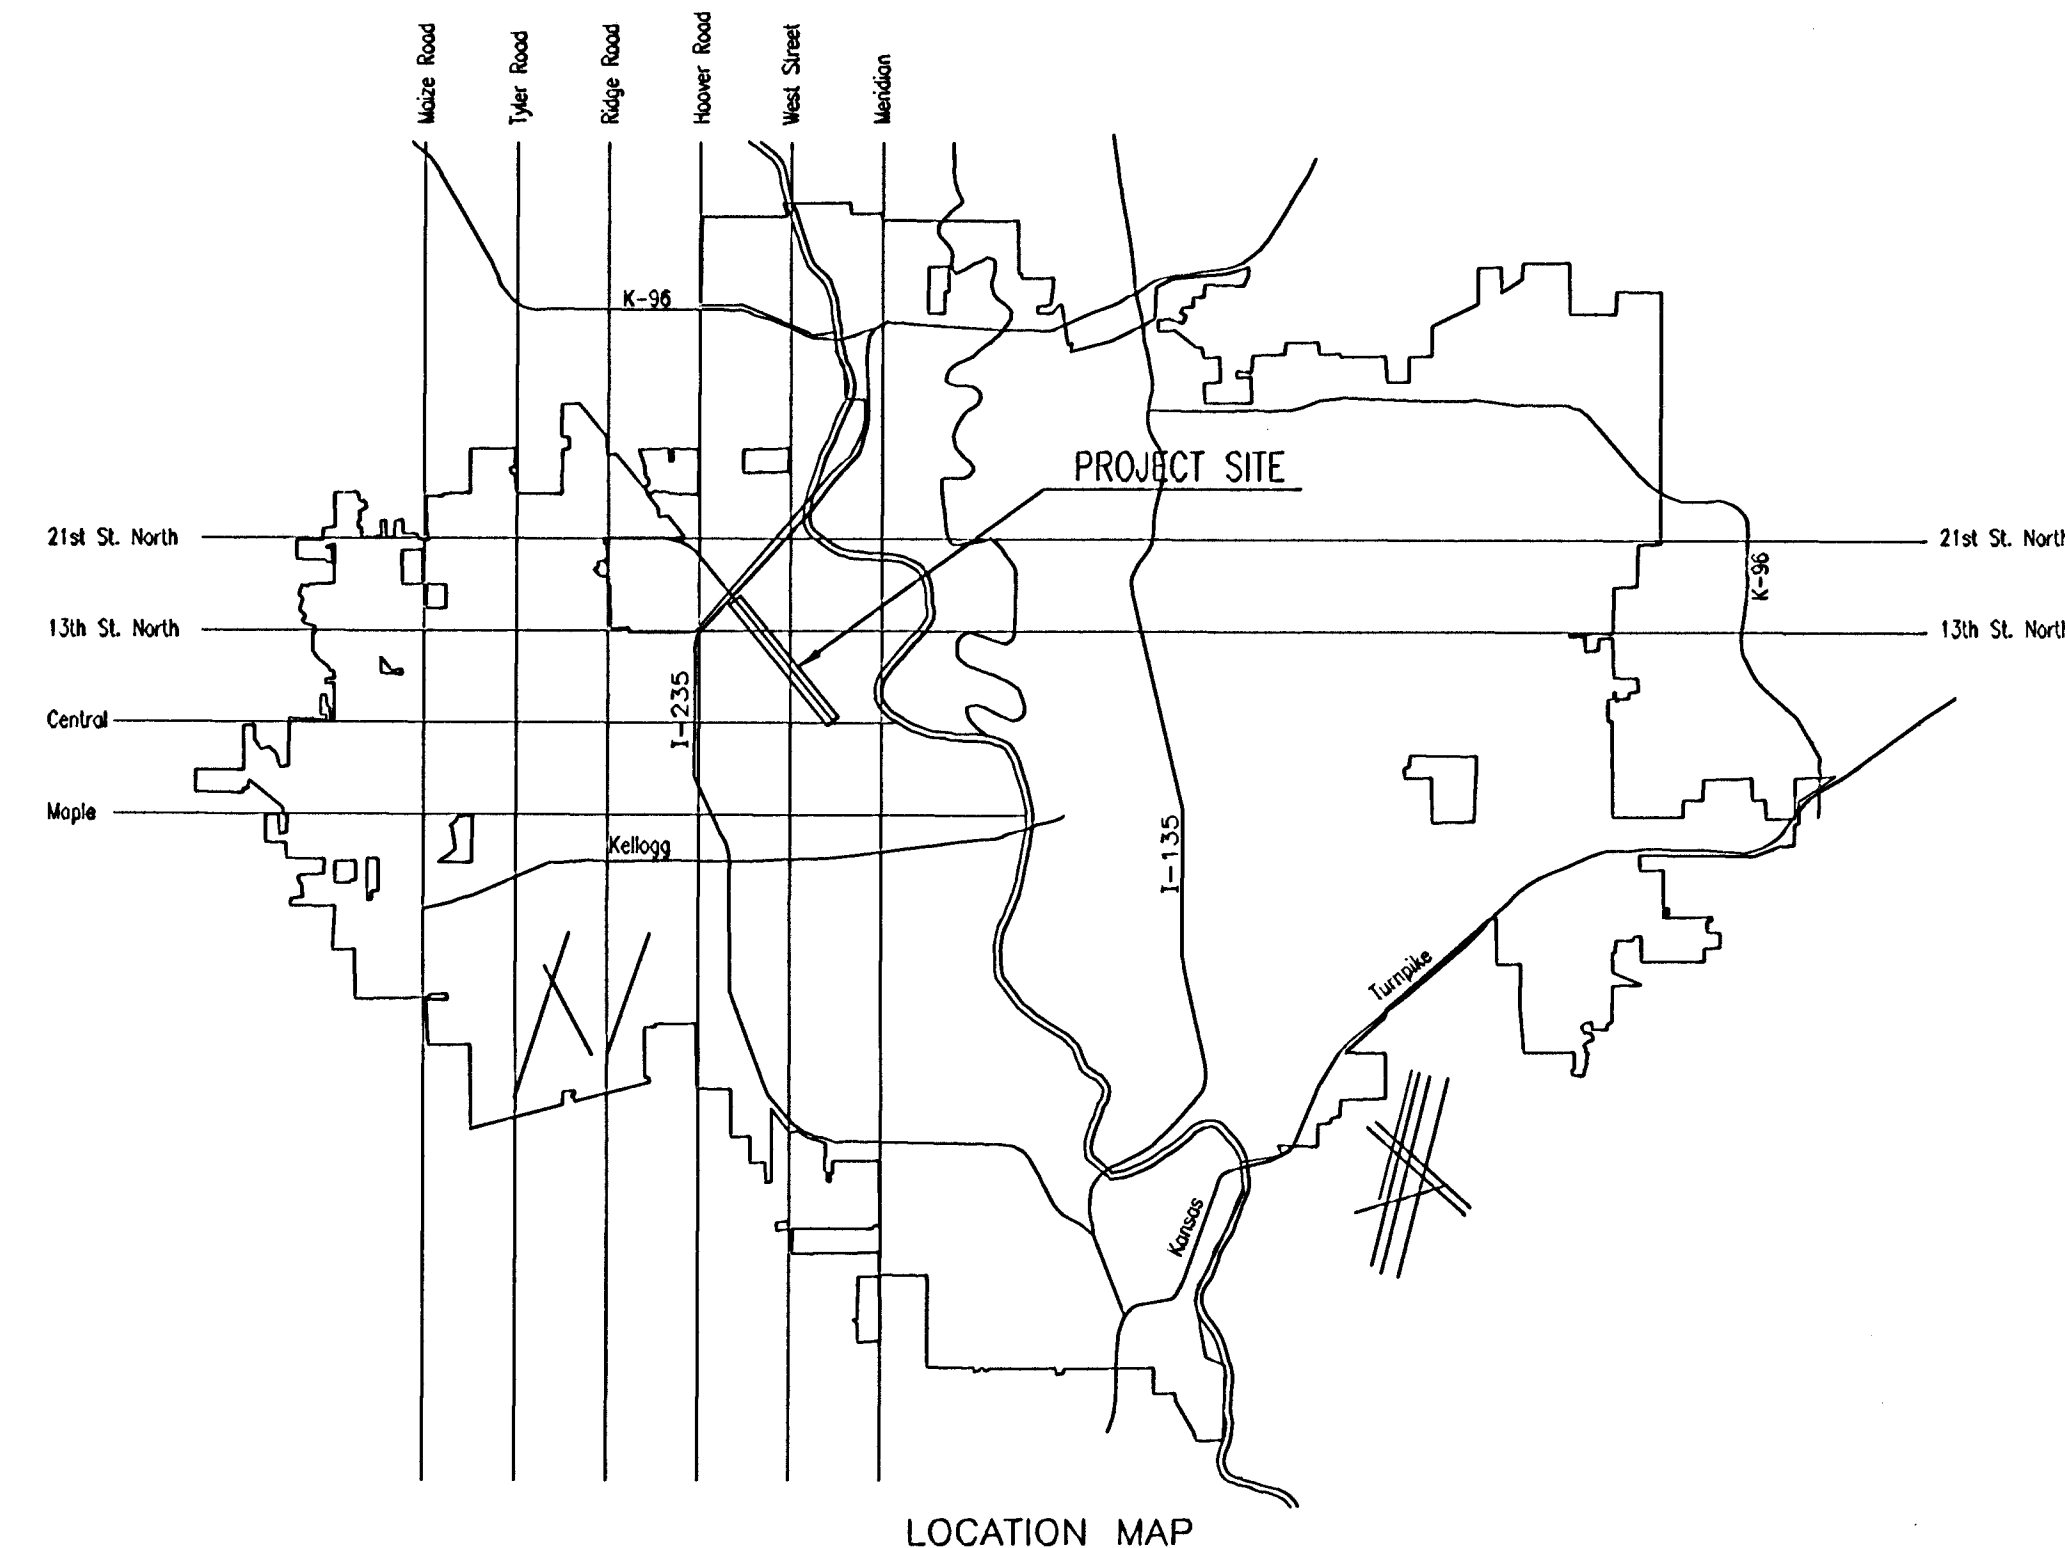

LOCATION MAP

SEPTEMBER 2001

PLANS PREPARED BY

PROFESSIONAL ENGINEERING CONSULTANTS, P.A.
ENGINEERS
WICHITA, KANSAS

