

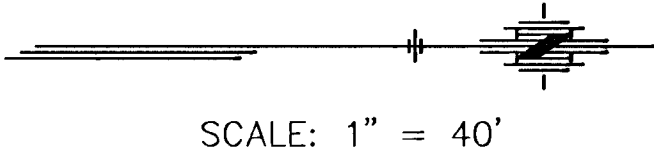
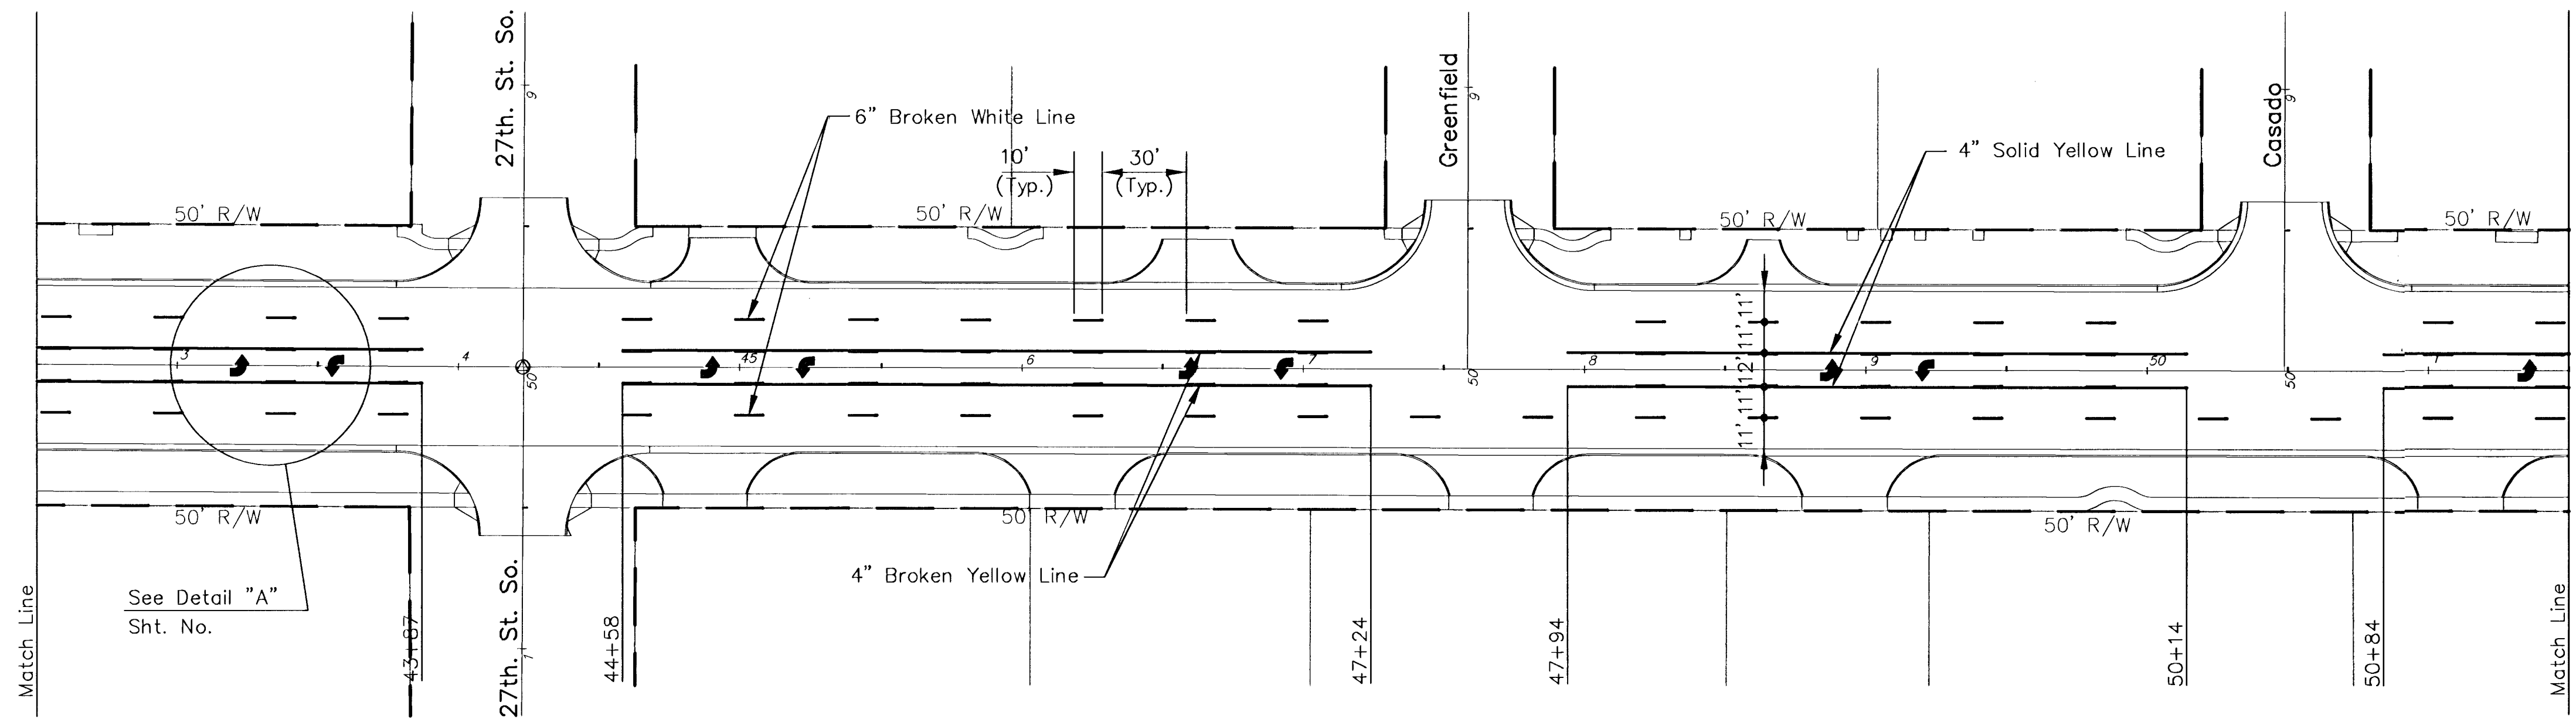


FHWA REG NO.	STATE	PROJECT NO.	YEAR	SHEET NO.	SHEETS
7	KANSAS	472-83084	2000	33	58

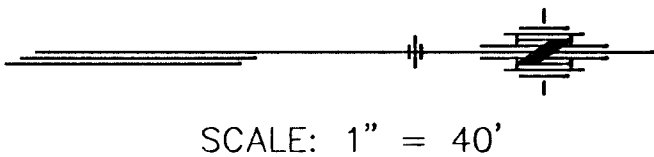

SENECA STREET - STA. 42+50 TO STA. 51+50

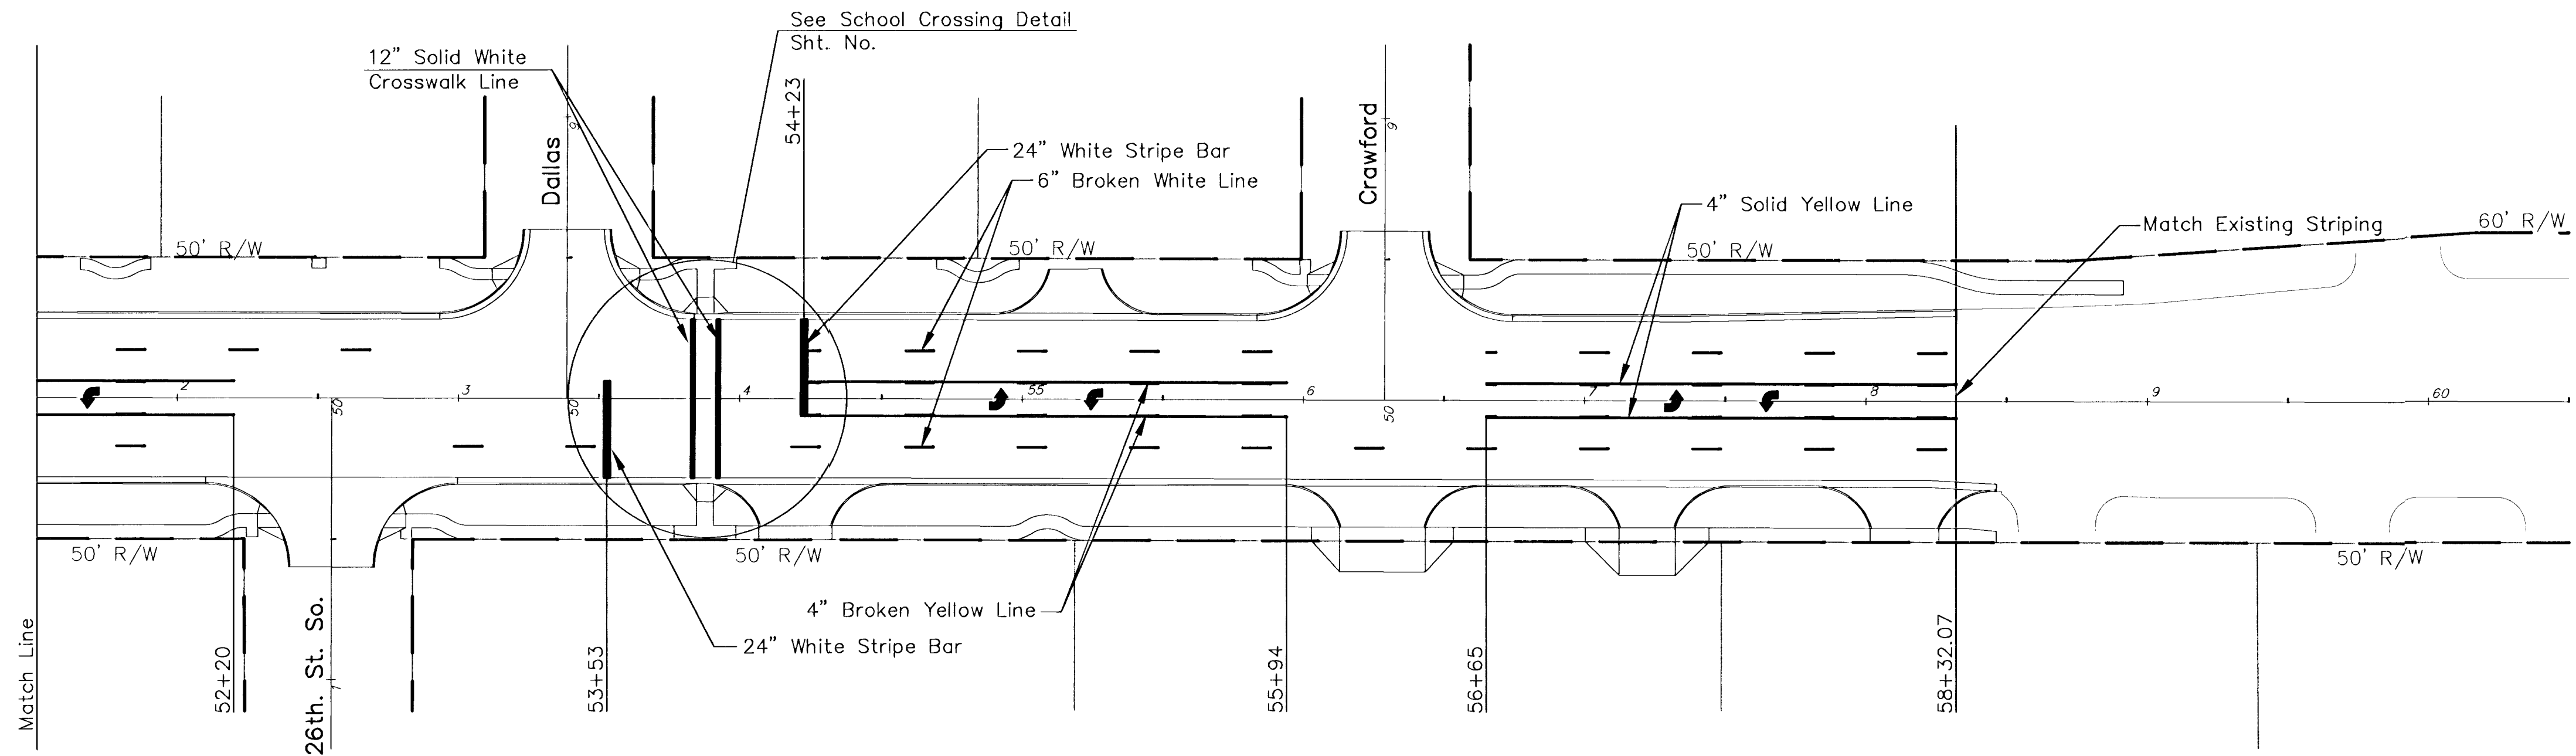

SENECA STREET - STA. 51+50 TO STA. 57+87.82

KANSAS DEPARTMENT OF TRANSPORTATION			
SENECA STREET PAVEMENT MARKING PLAN			
PROJECT NO. 472-83084		SEDGWICK CO.	
MID-KANSAS ENGINEERING CONSULTANTS, INC.			
WICHITA, KANSAS			
DESIGNED BY: DCH		CHECKED BY: DCH	
DRAWN BY: WNJ		DATE: MAY 1, 2000	
		SHEET 33 OF 58	