
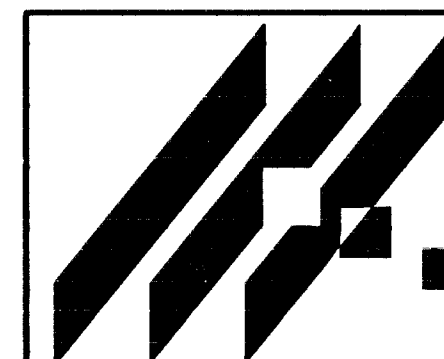
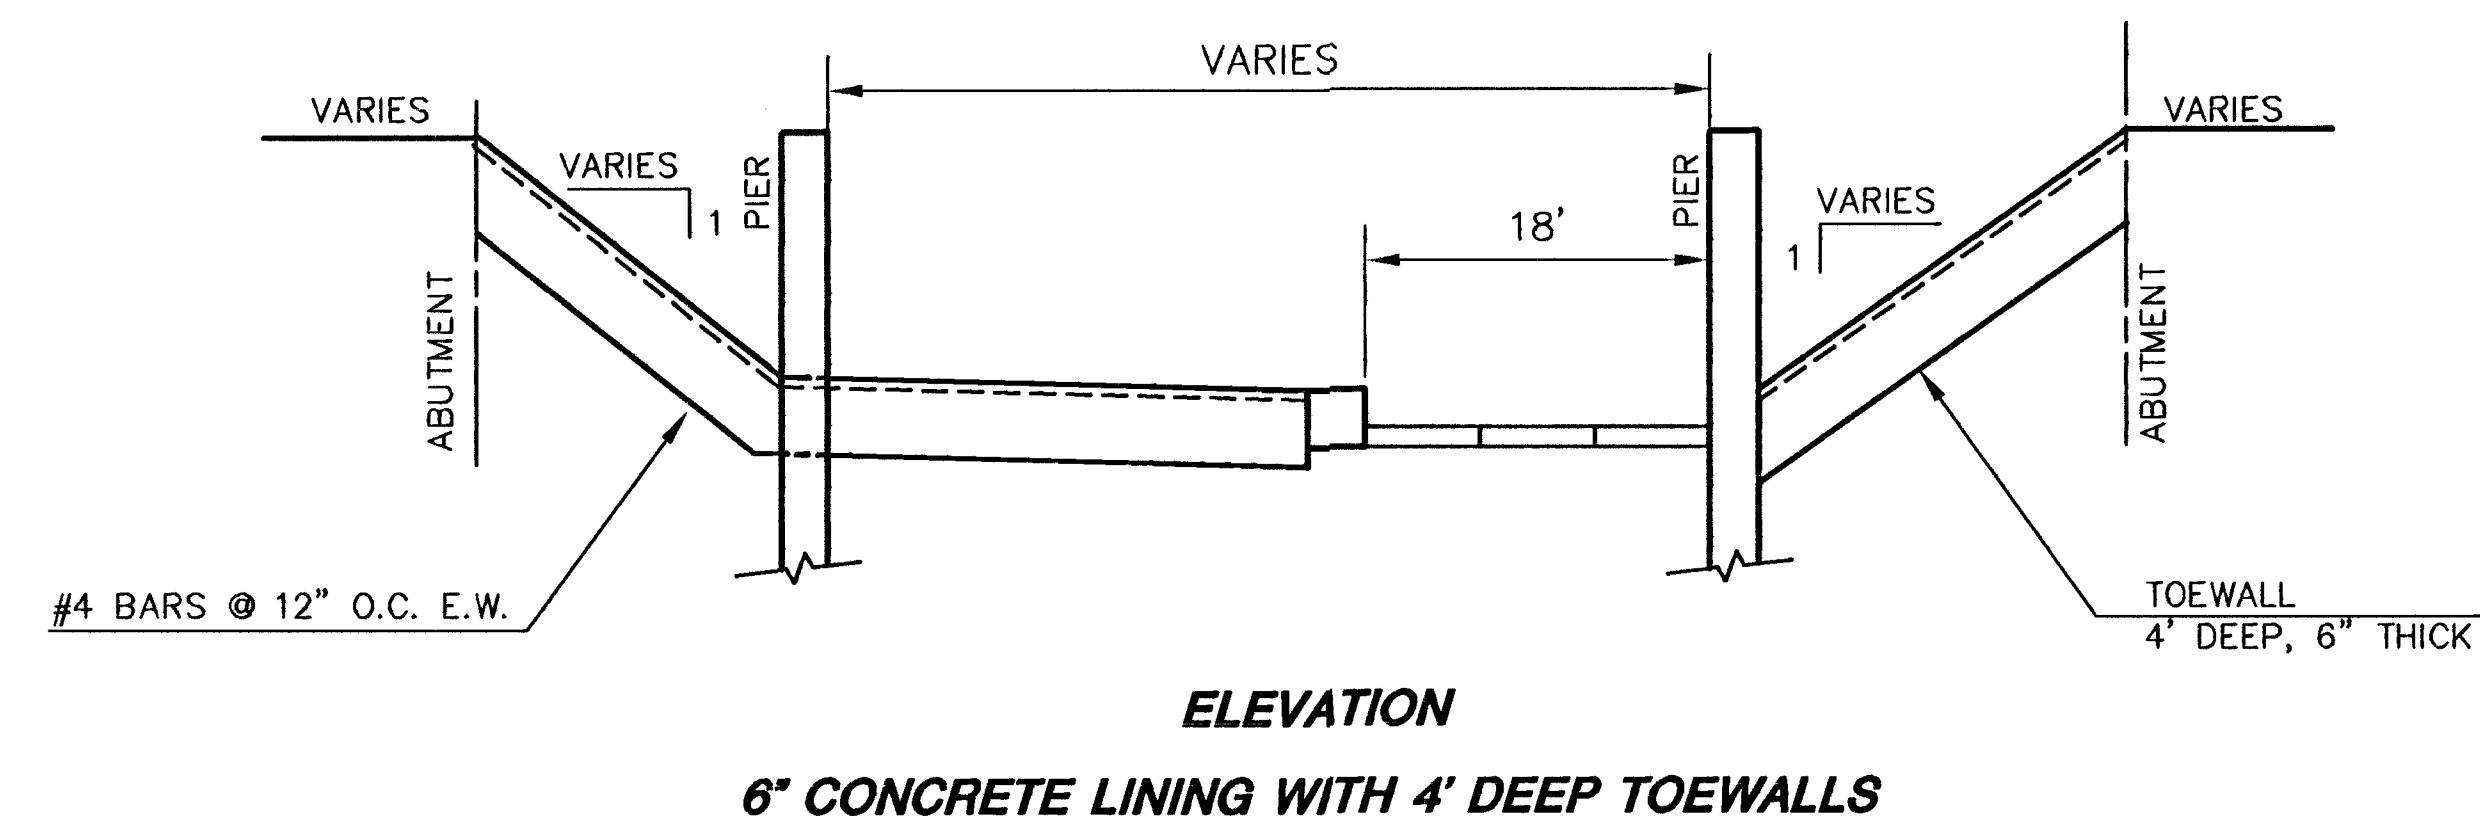


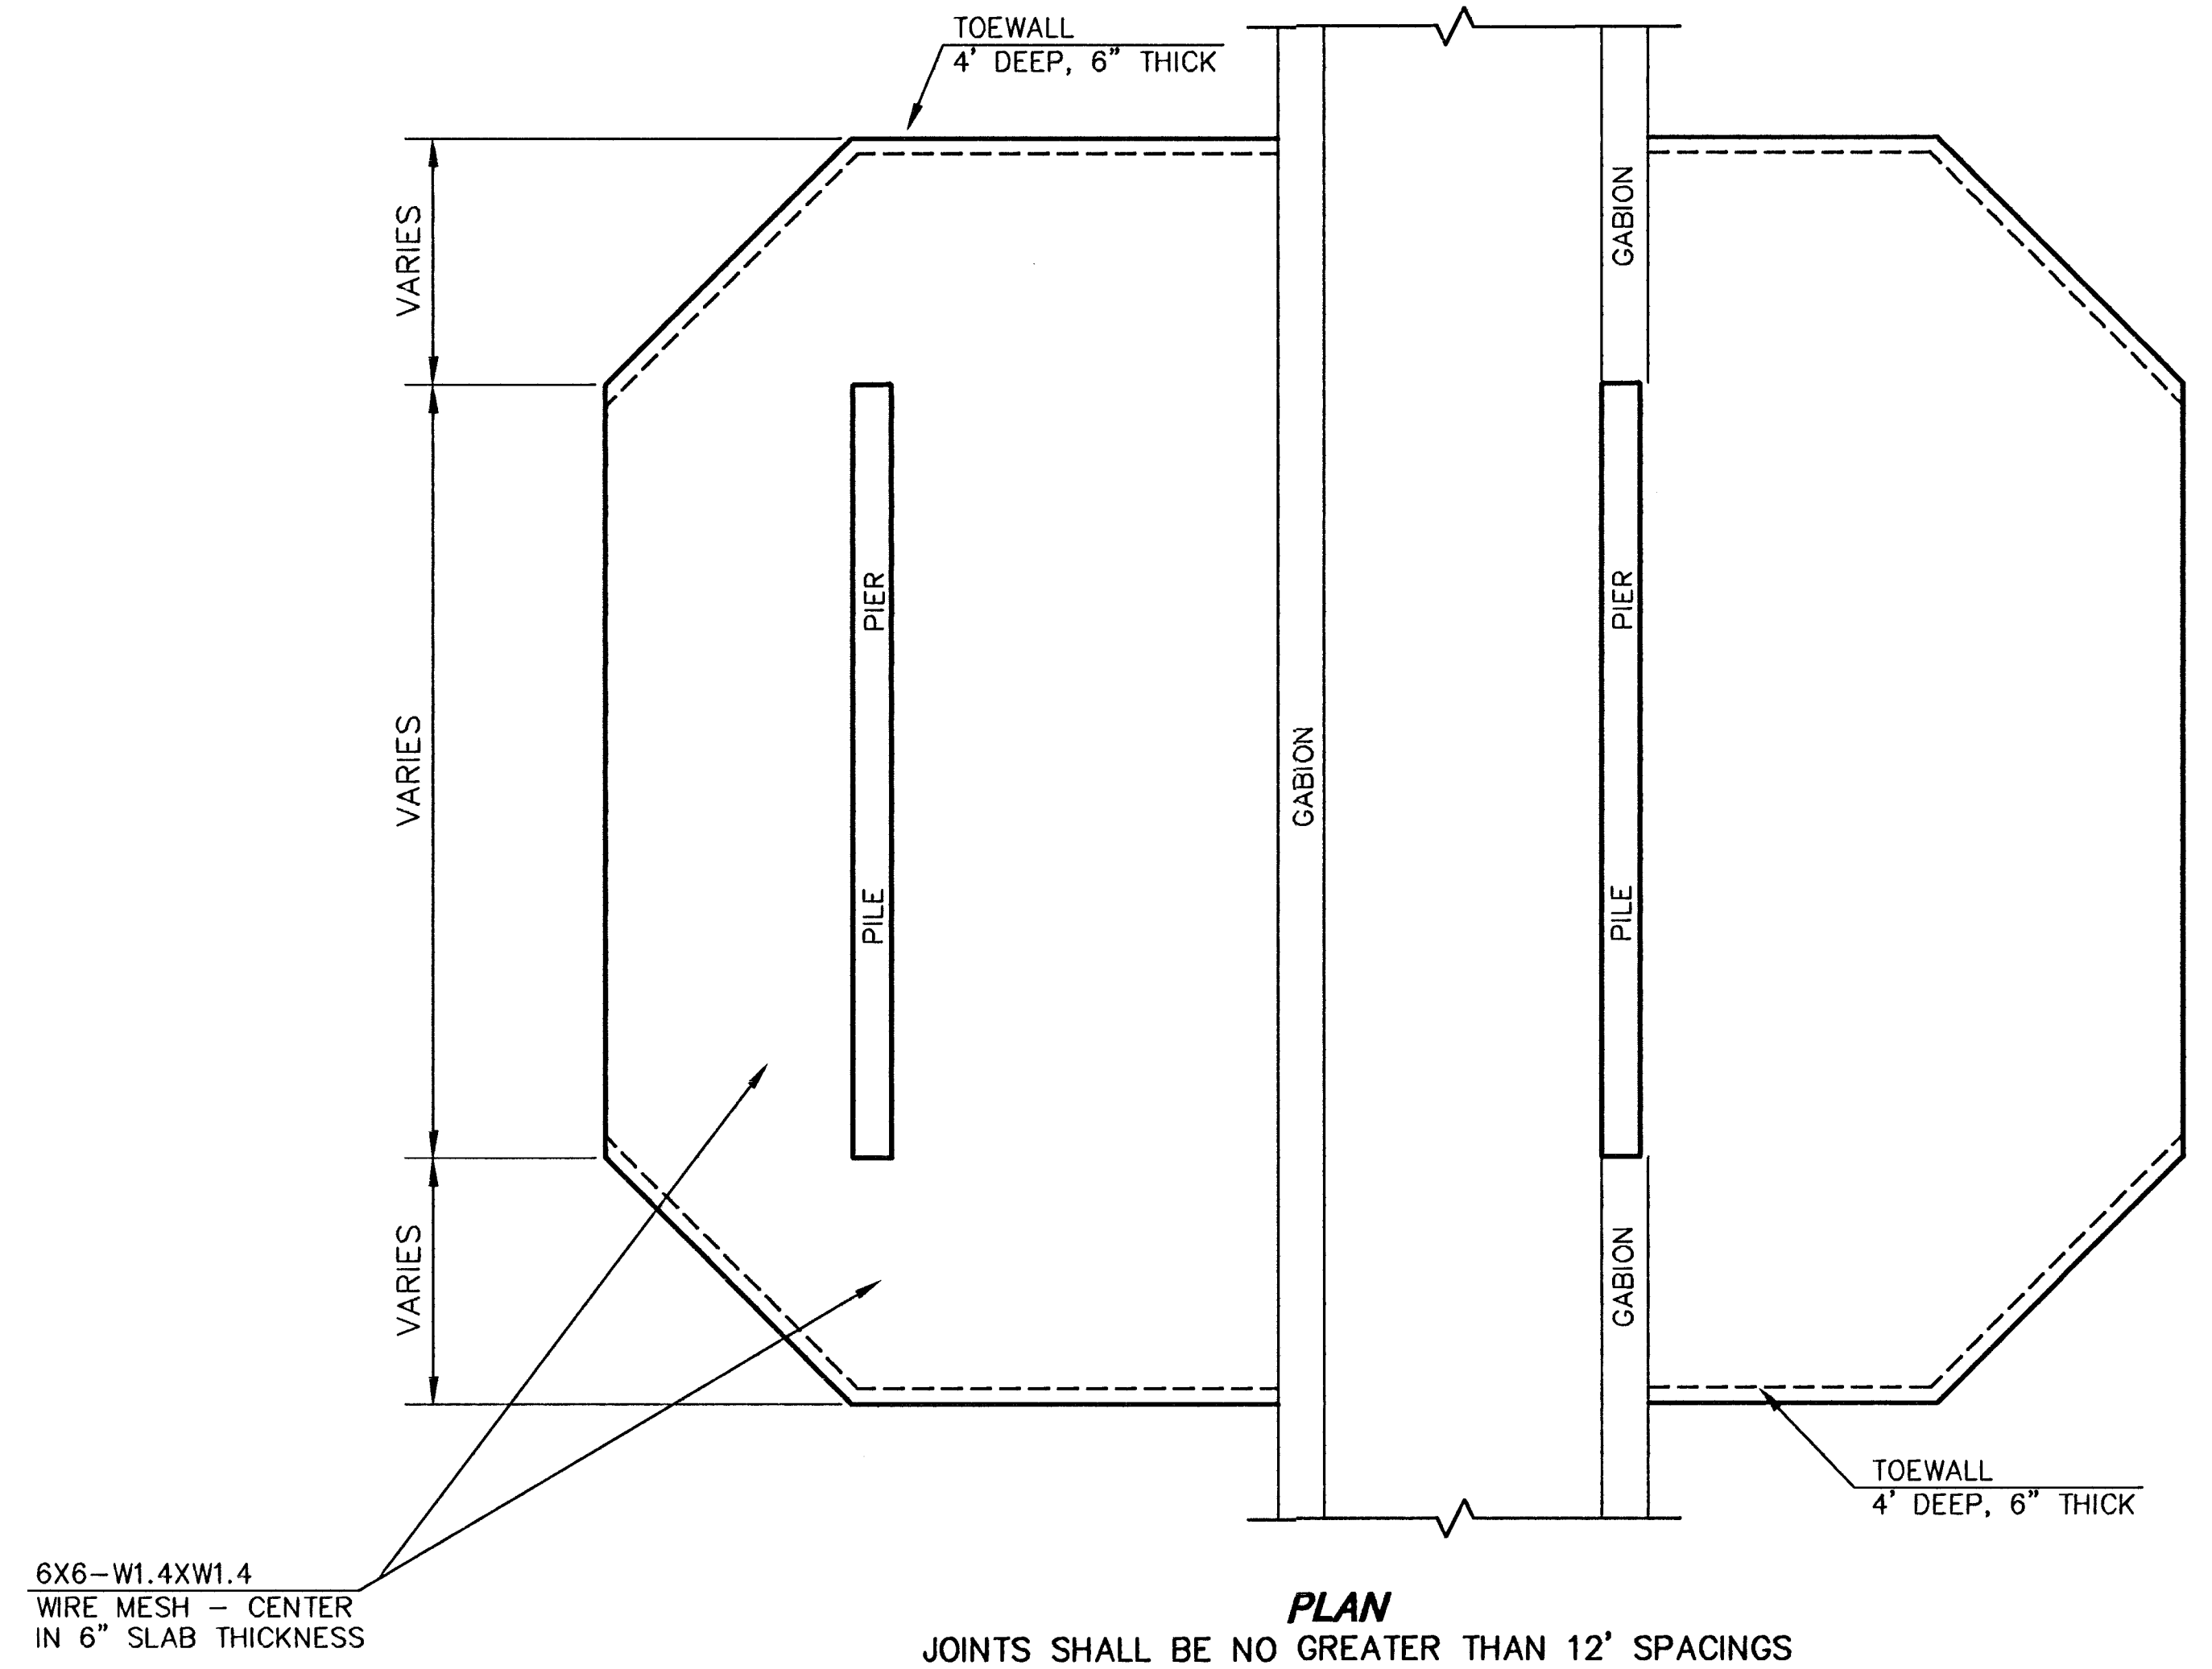

MID-KANSAS ENGINEERING
CONSULTANTS, INC.
411 N. WEBB ROAD
WICHITA, KS. 67206
316-684-9600

AREA 'K' PART 2 - PHASE 1
PROJECT NAME
**ADDITIONAL BRIDGE SLOPE
PAVING DETAILS**
SHEET TITLE

JNJ DESIGN BY.	MLW DRAWN BY.	JNJ CHECKED BY.
FEBRUARY 1999 DATE	94011 JOB NO.	28 / 64 SHEET/OF