



MASTER PROJECT PLANT LIST



KEY	QTY.	COMMON NAME	BOTANICAL NAME	SIZE	CONDITION
LARGE DECIDUOUS TREES					
ABM	12	'AUTUMN BLAZE' MAPLE	Acer x freemanii 'Autumn Blaze'	2" to 2 1/2" cal.	Balled-in-Burlap
BC	18	BALD CYPRESS	Taxodium distichum	2" to 2 1/2" cal.	Balled-in-Burlap
GLW	3	GLOBE WILLOW	Salix alba	2" to 2 1/2" cal.	Balled-in-Burlap
SWG	9	SWEETGUM	Liquidambar styraciflua	2" to 2 1/2" cal.	Balled-in-Burlap
SMALL TO MEDIUM DECIDUOUS TREES					
ADC	9	'ADAMS' CRAB	Malus 'Adams'	1 1/2" to 2" cal.	Balled-in-Burlap
AM	66	'FLAME' AMUR MAPLE	Acer ginnala 'Flame'	1 1/2" to 2" cal.	Balled-in-Burlap
CRC	31	CANADA RED CHERRY	Prunus virginiana Canada Red ('Shubert')	1 1/2" to 2" cal.	Balled-in-Burlap
ERB	76	EASTERN REDBUD	Cercis canadensis	1 1/2" to 2" cal.	Balled-in-Burlap
HRB	6	'HERITAGE' RIVER BIRCH	Betula nigra 'Heritage' (Clump Form)	15' (height)	Balled-in-Burlap (Clump)
PFC	45	'PRAIRIEFIRE' CRAB	Malus 'Prairiefire'	1 1/2" to 2" cal.	Balled-in-Burlap
STC	37	'SUGAR TYME' CRAB	Malus 'Sugar Tyme'	1 1/2" to 2" cal.	Balled-in-Burlap
WHT	17	WASHINGTON HAWTHORN	Crataegus phaenopyrum	1 1/2" to 2" cal.	Balled-in-Burlap
WRB	60	WHITE REDBUD	Cercis canadensis 'Alba'	1 1/2" to 2" cal.	Balled-in-Burlap
EVERGREEN TREES					
PNP	42	PINYON PINE	Pinus cembroides	5'	Balled-in-Burlap
TURFGRASS				RATE	
TURF	18.5 ACRES	BERMUDAGRASS	Cynodon 'Guymon', 'Cheyenne', or 'Midlawn'	SEED	3 lbs/1000 SF

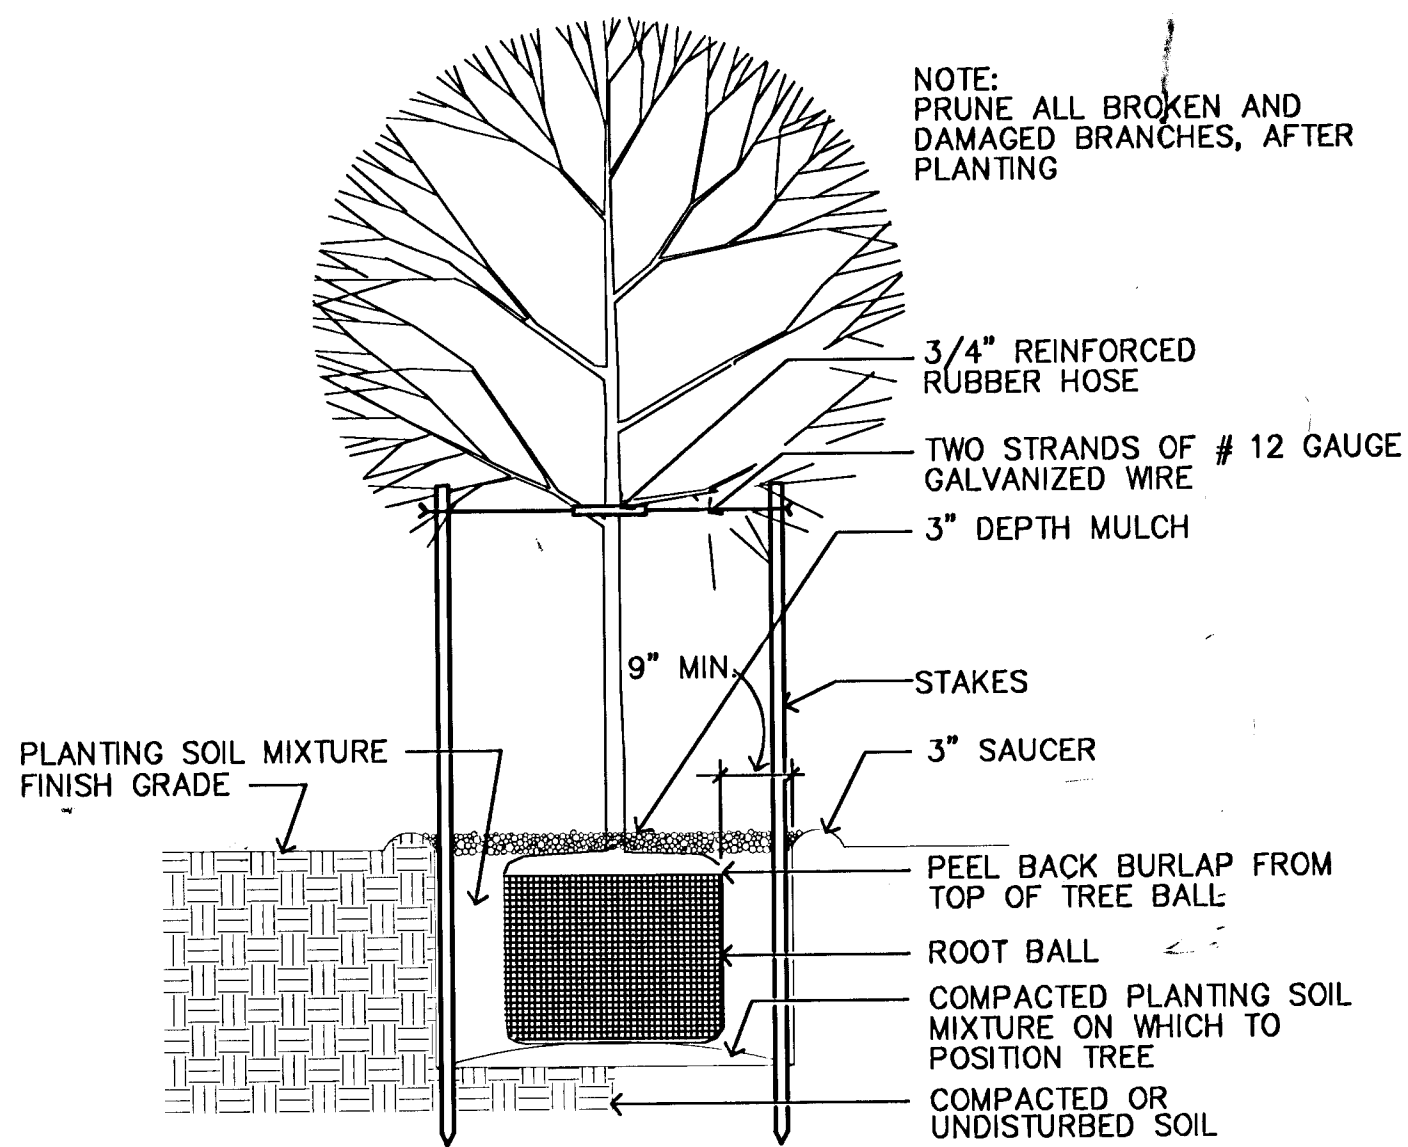

1 DECIDUOUS TREE PLANTING DETAIL
SD-1 NOT TO SCALE

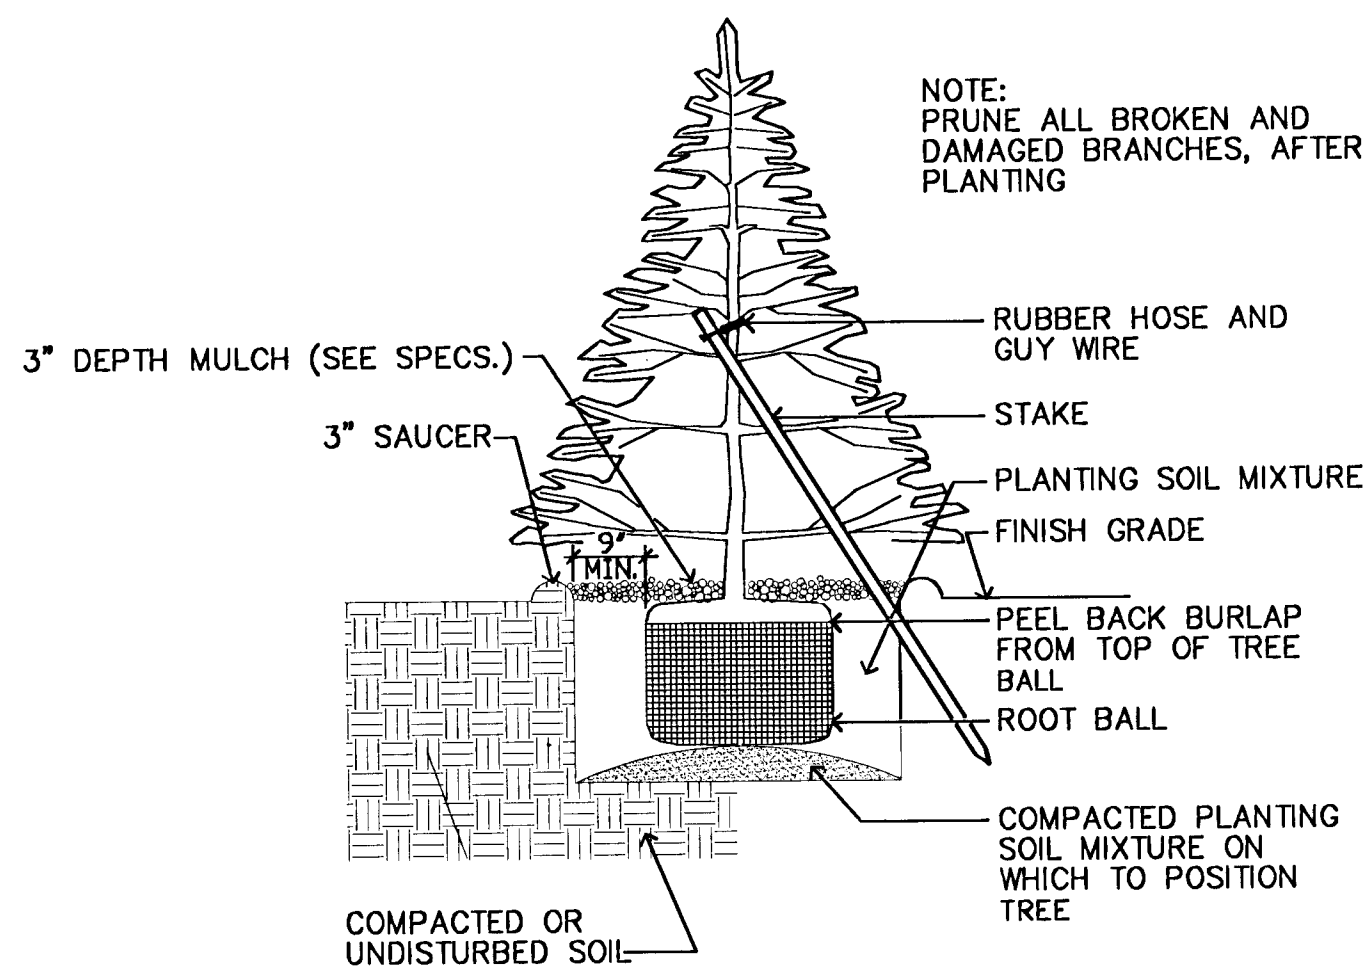

2 EVERGREEN TREE PLANTING DETAIL
SD-1 NOT TO SCALE

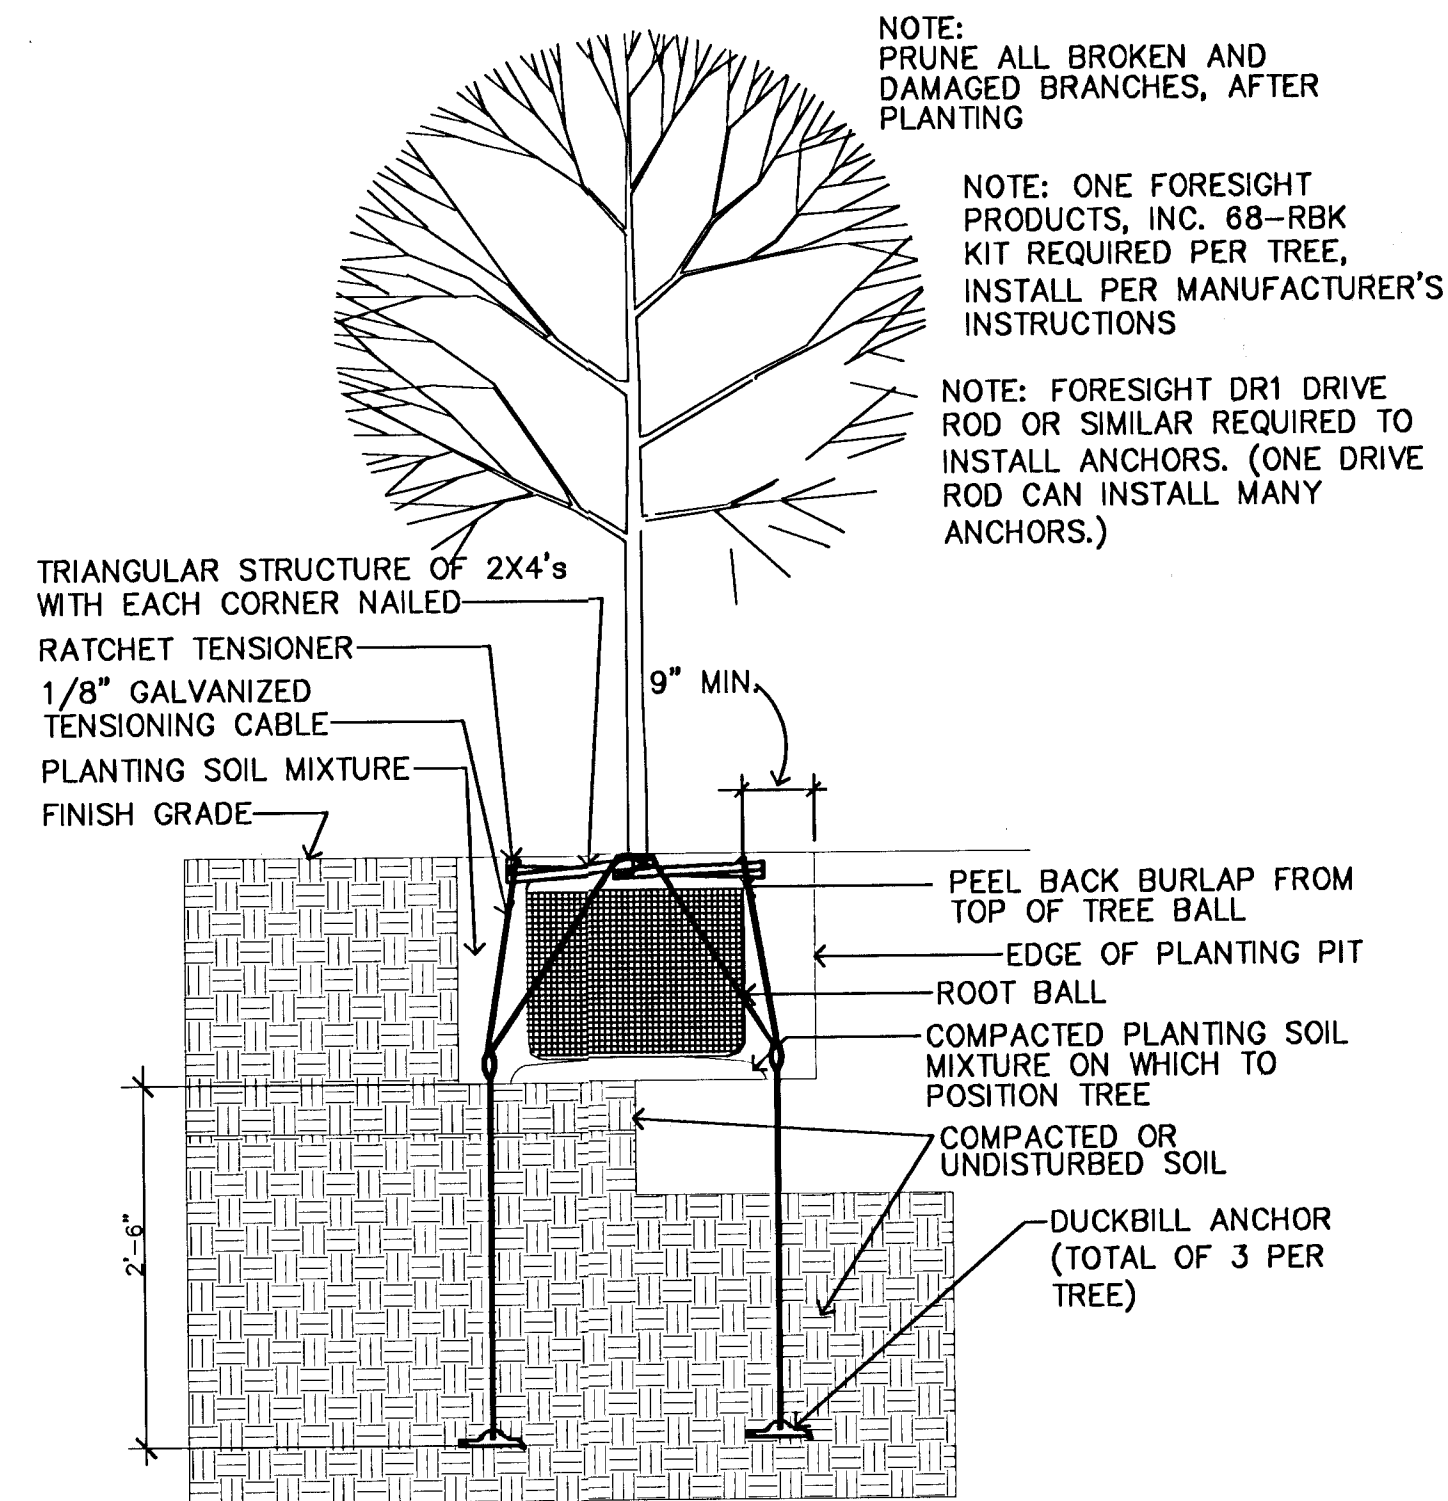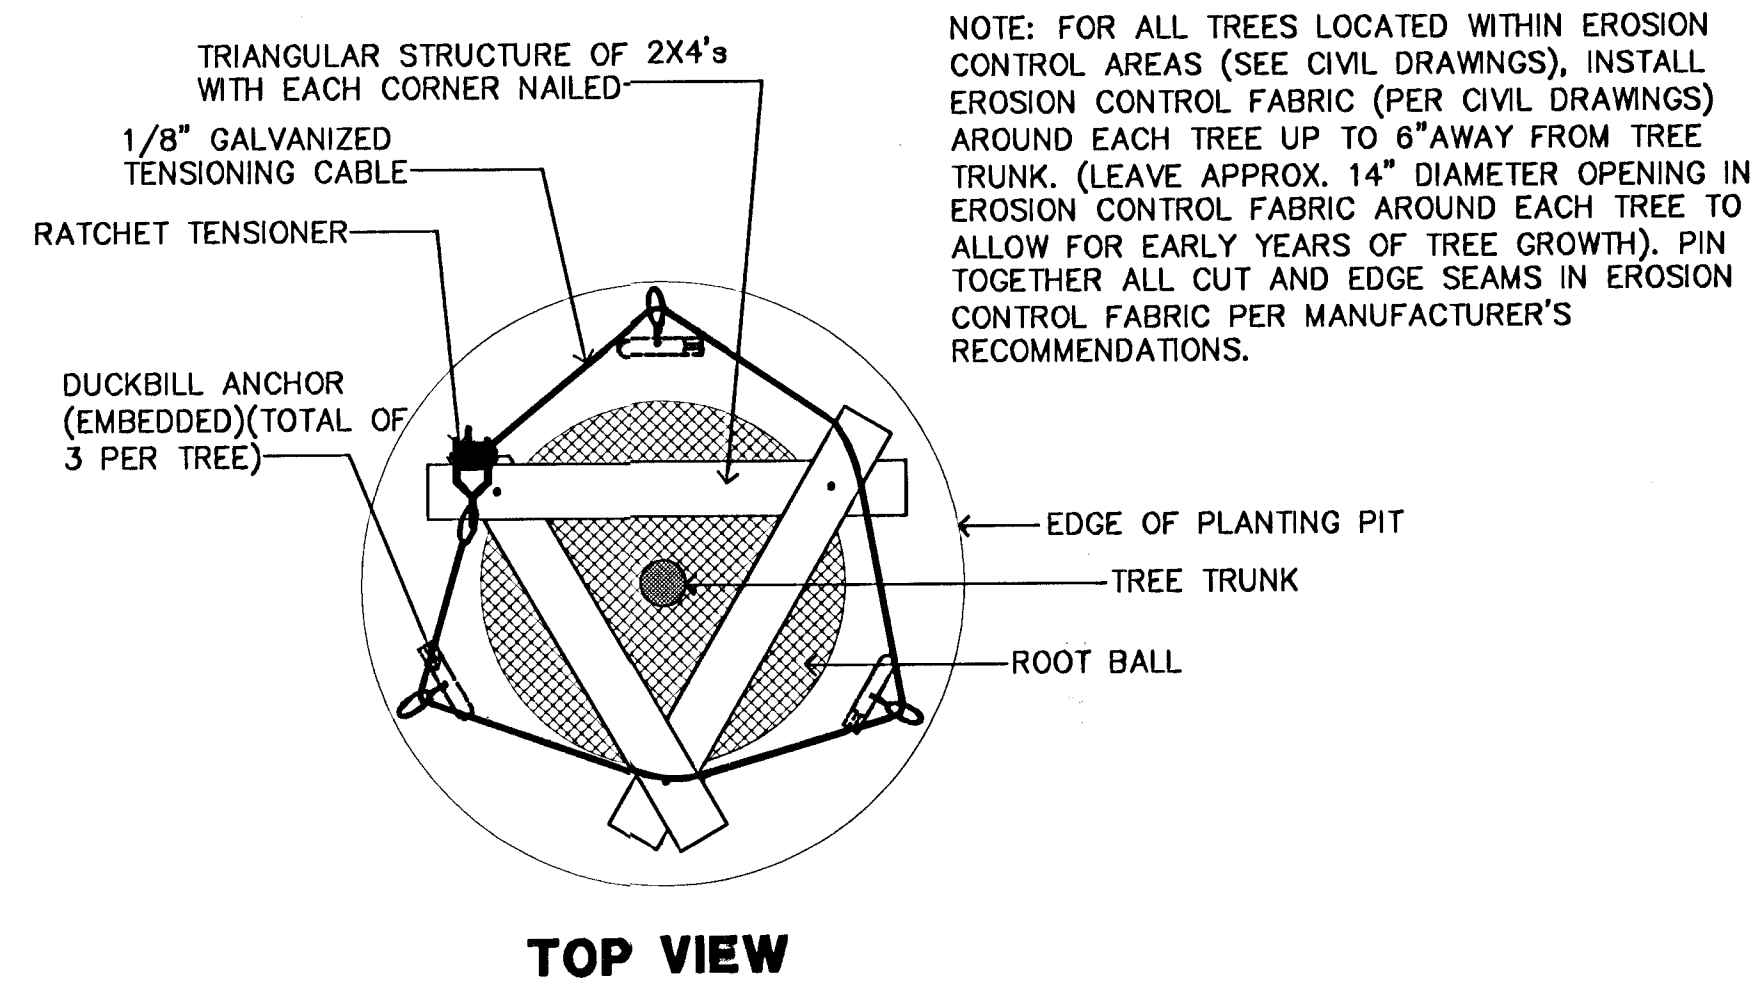

3 DUCKBILL ANCHORED TREE PLANTING DETAIL
SD-1 NOT TO SCALE



3					
2					
1					
NO.	DATE	REVISIONS	BY	APP'D	
CITY OF WICHITA					
SITE DETAILS					
SD-1					
SHEET NO.	OF	SCALE	APP'D	QUANTITIES	TRACED
DESIGNED		DETAILED		QUAN. CK.	TRACE CK.
DESIGN CK.		DETAIL CK.			