
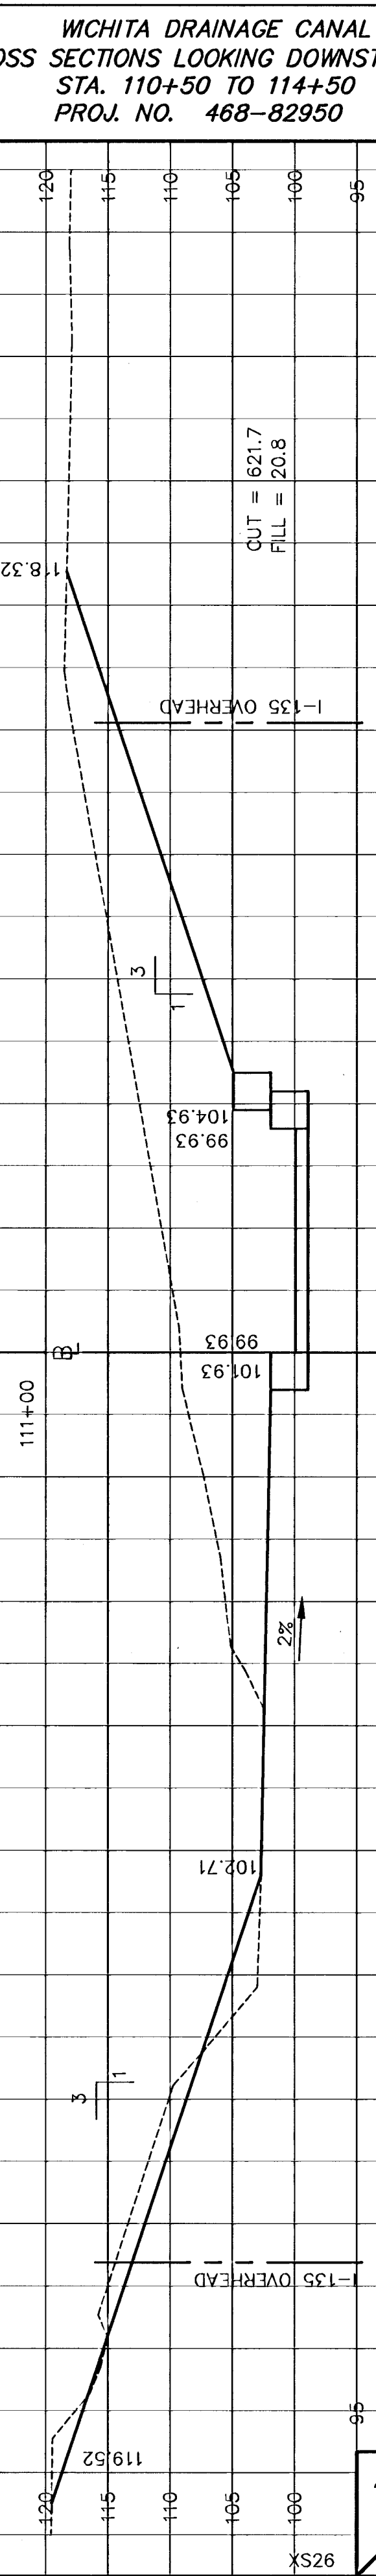
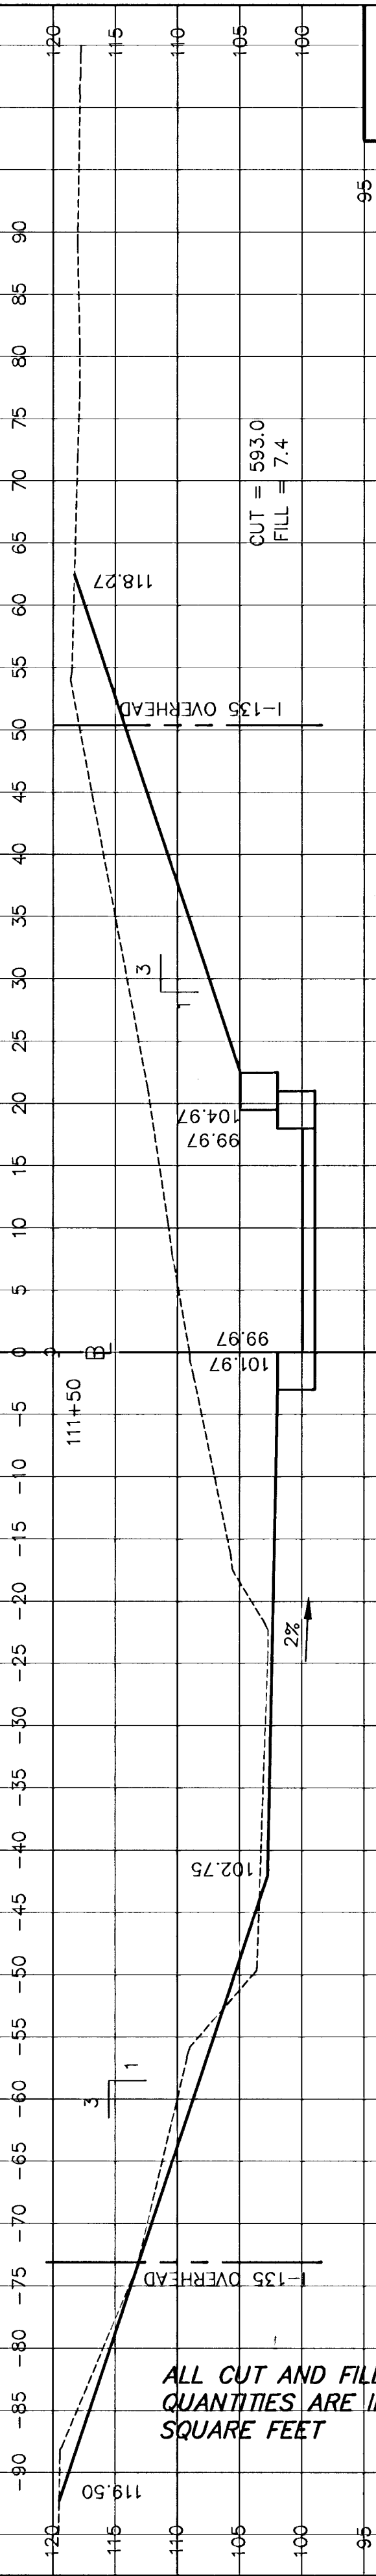
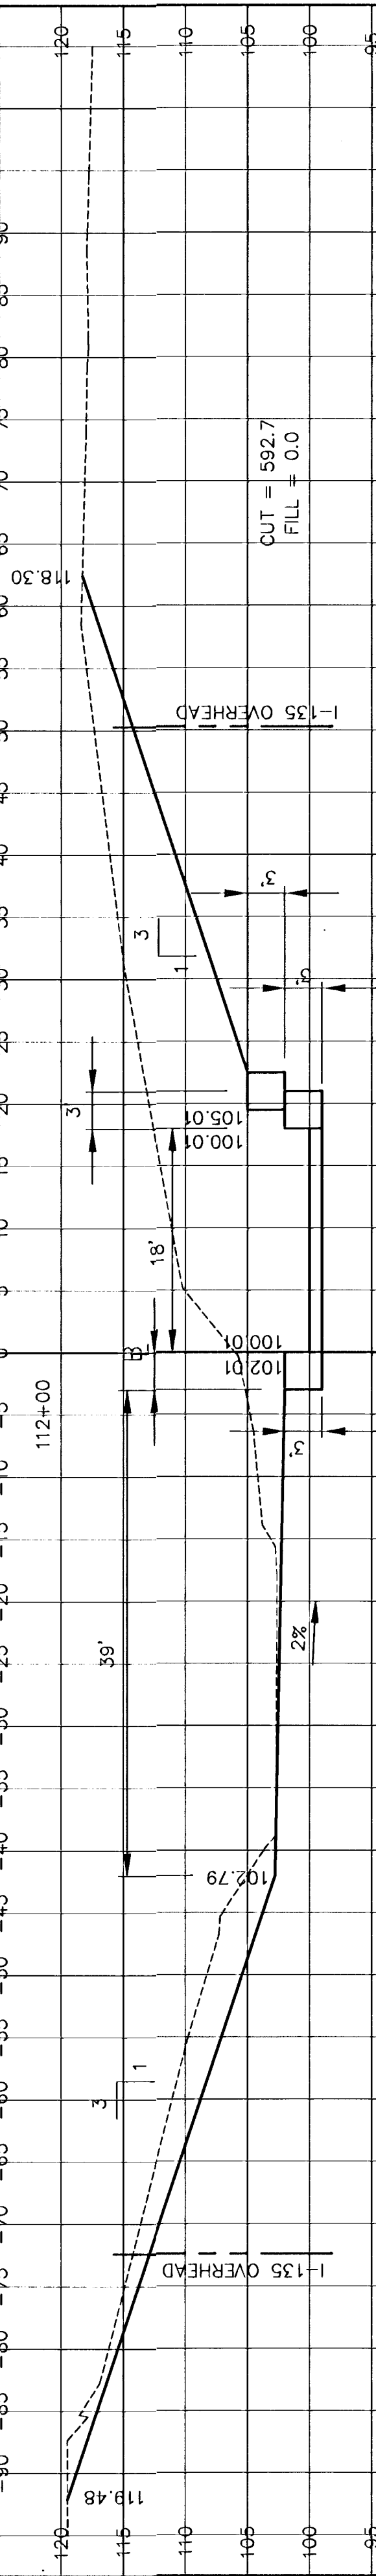
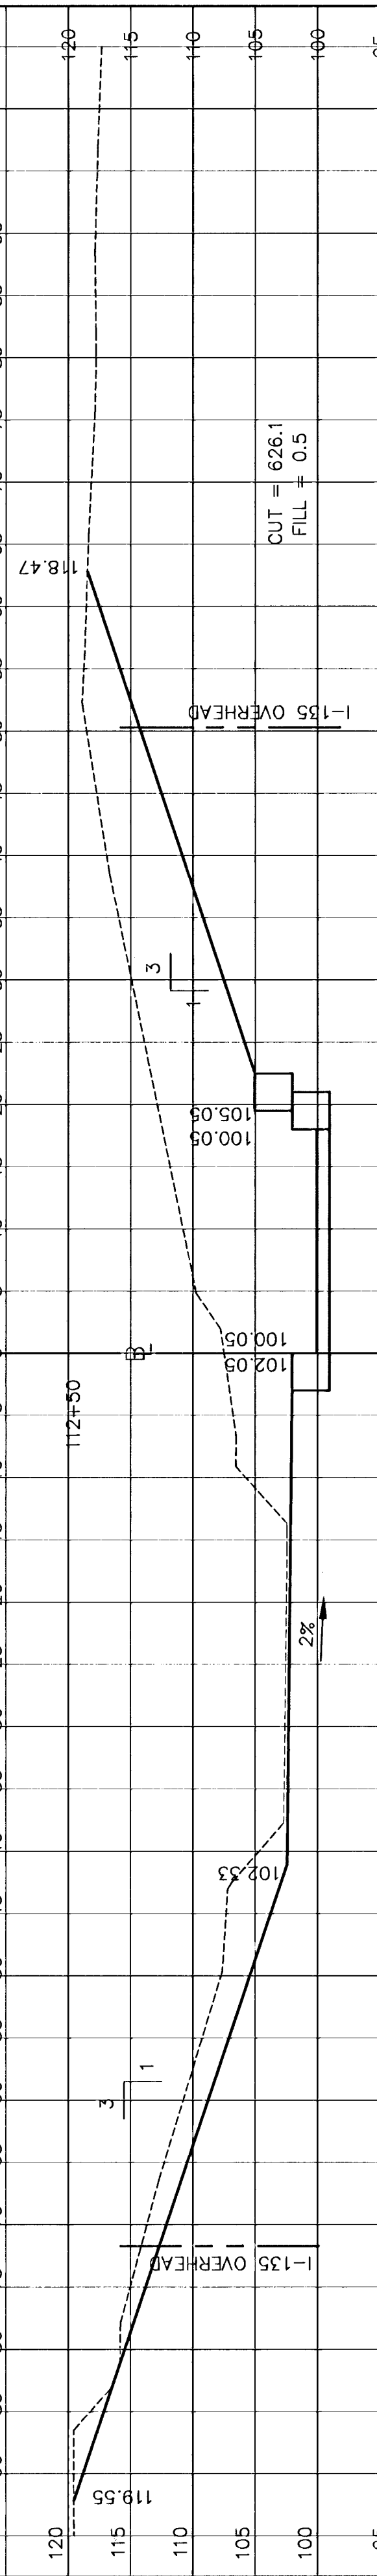
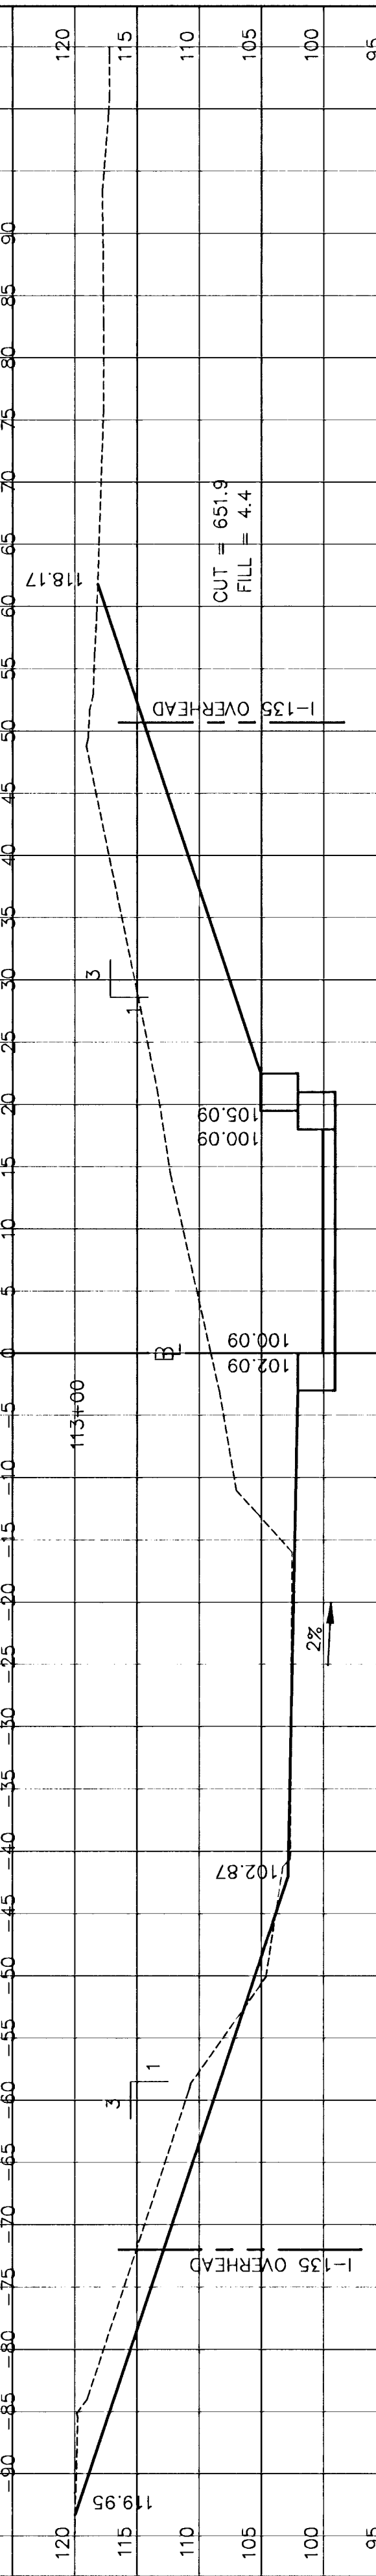
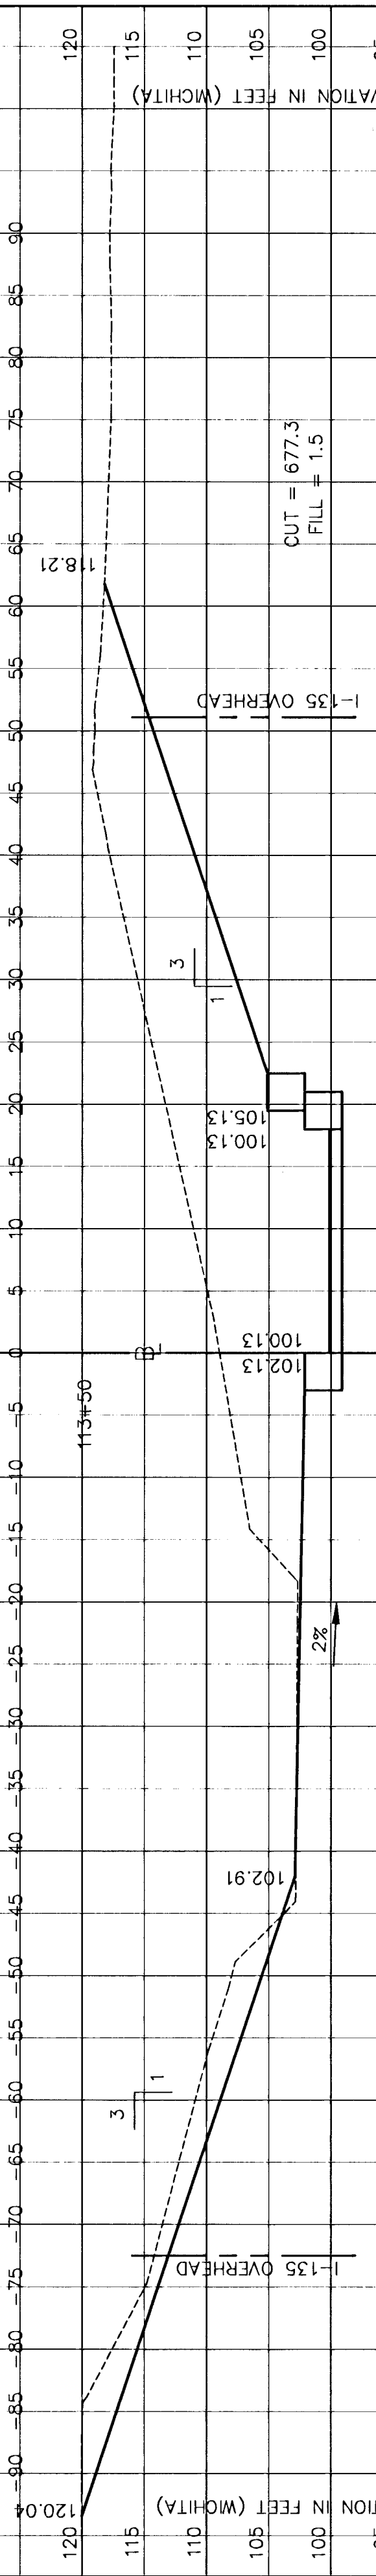
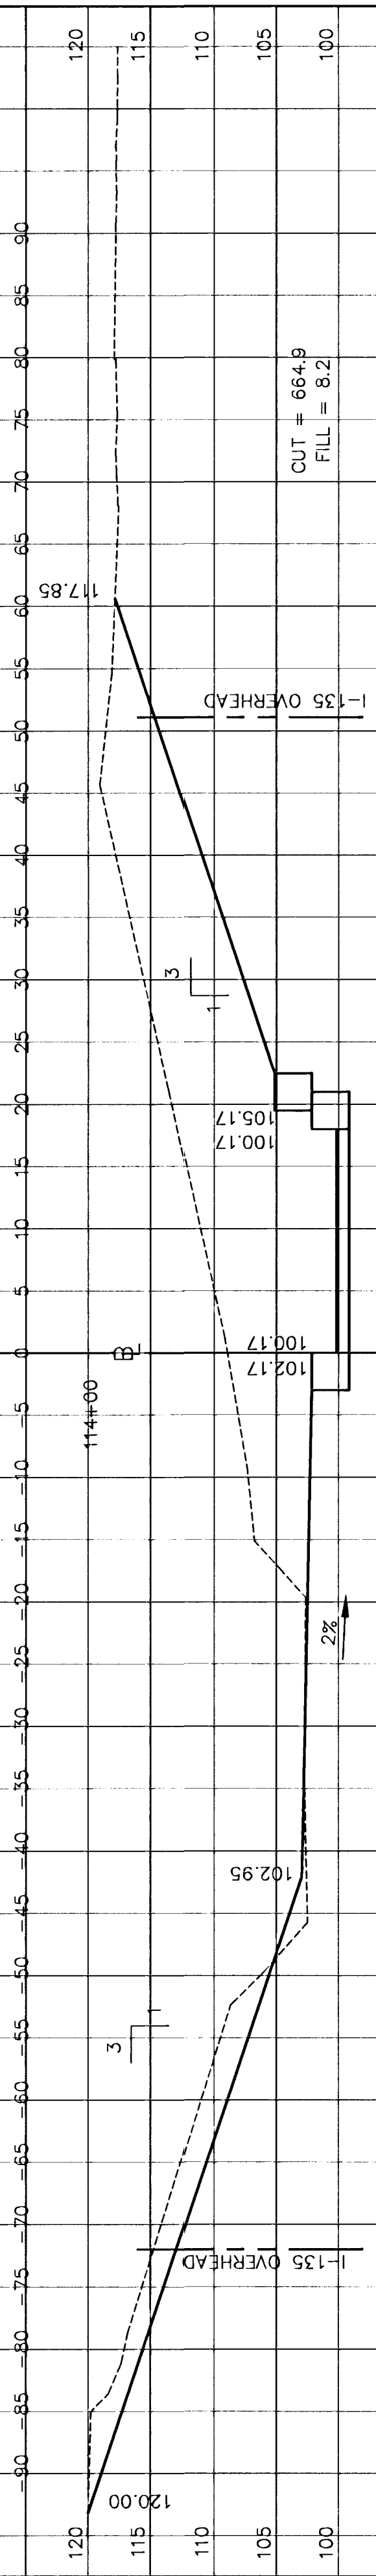
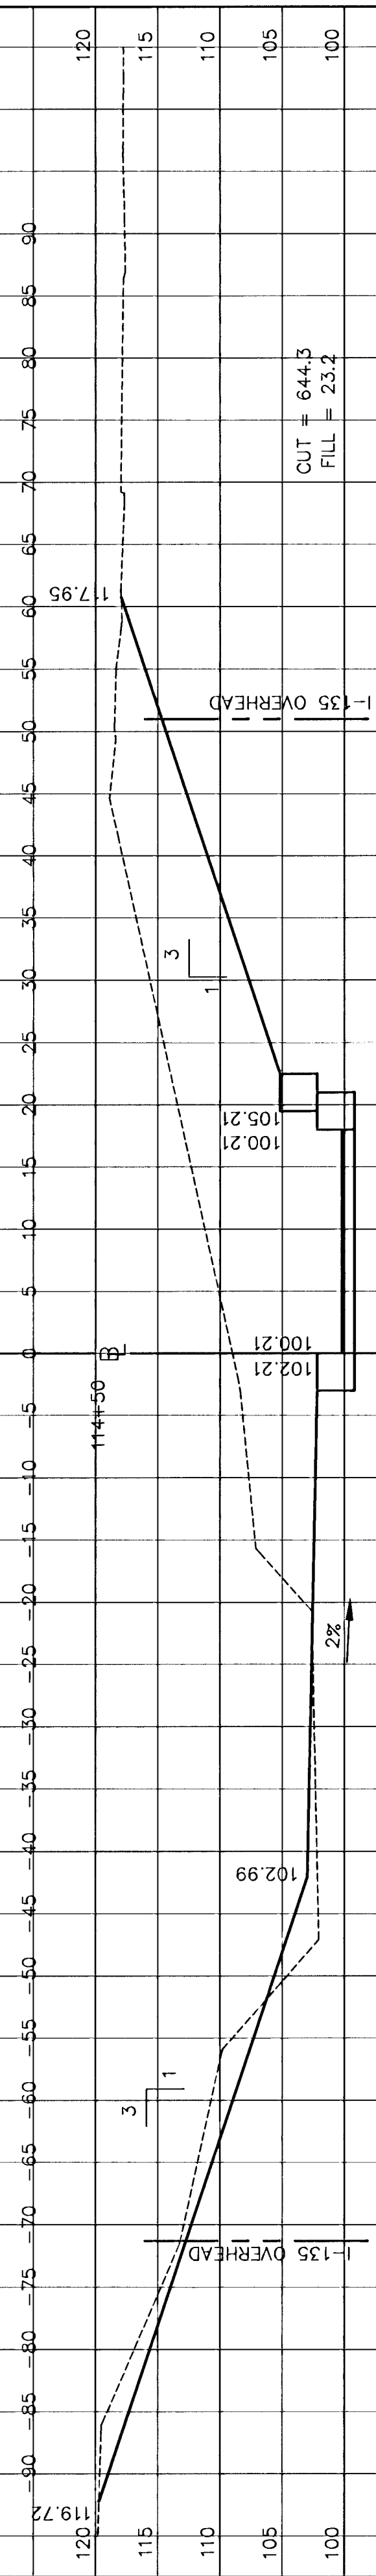


CONTIGUOUS AREA K:\2001\X&B\X&B\VER6346 10/25/2000 09:50:17 PM 63

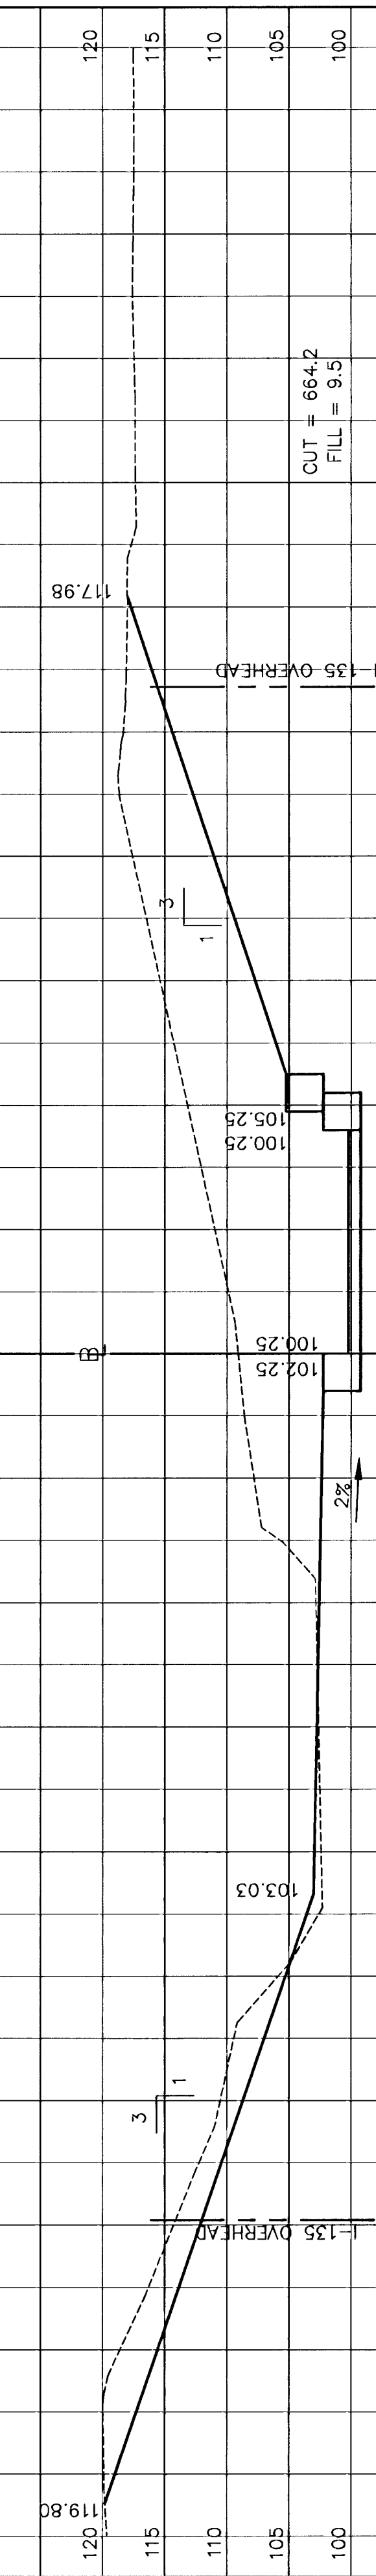

WCHITA DRAINAGE CANAL
CROSS SECTIONS LOOKING DOWNSTREAM
STA. 110+50 TO 114+50
PROJ. NO. 468-82950

ALL CUT AND FILL
QUANTITIES ARE IN
SQUARE FEET