




NOTE:
See Corral Detail Sheet for additional reinforcing in slab.

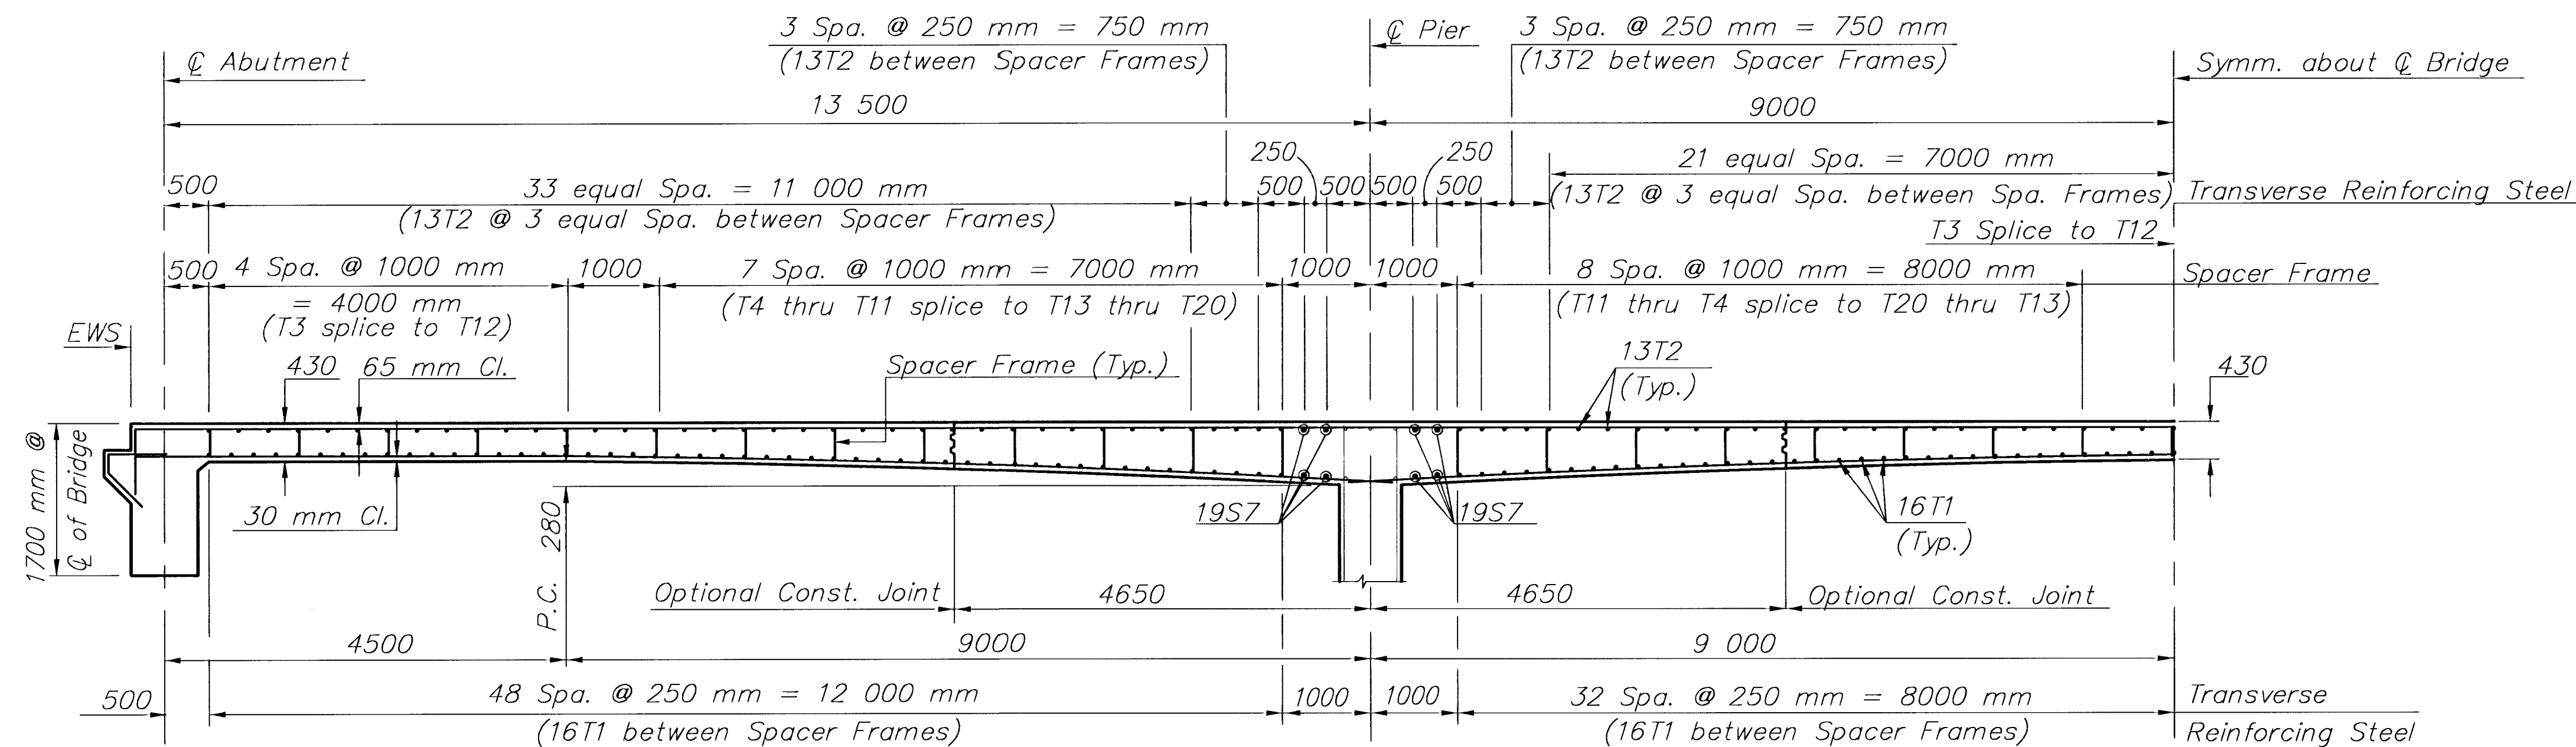



HALF LONGITUDINAL SECTION ALONG Q BRIDGE

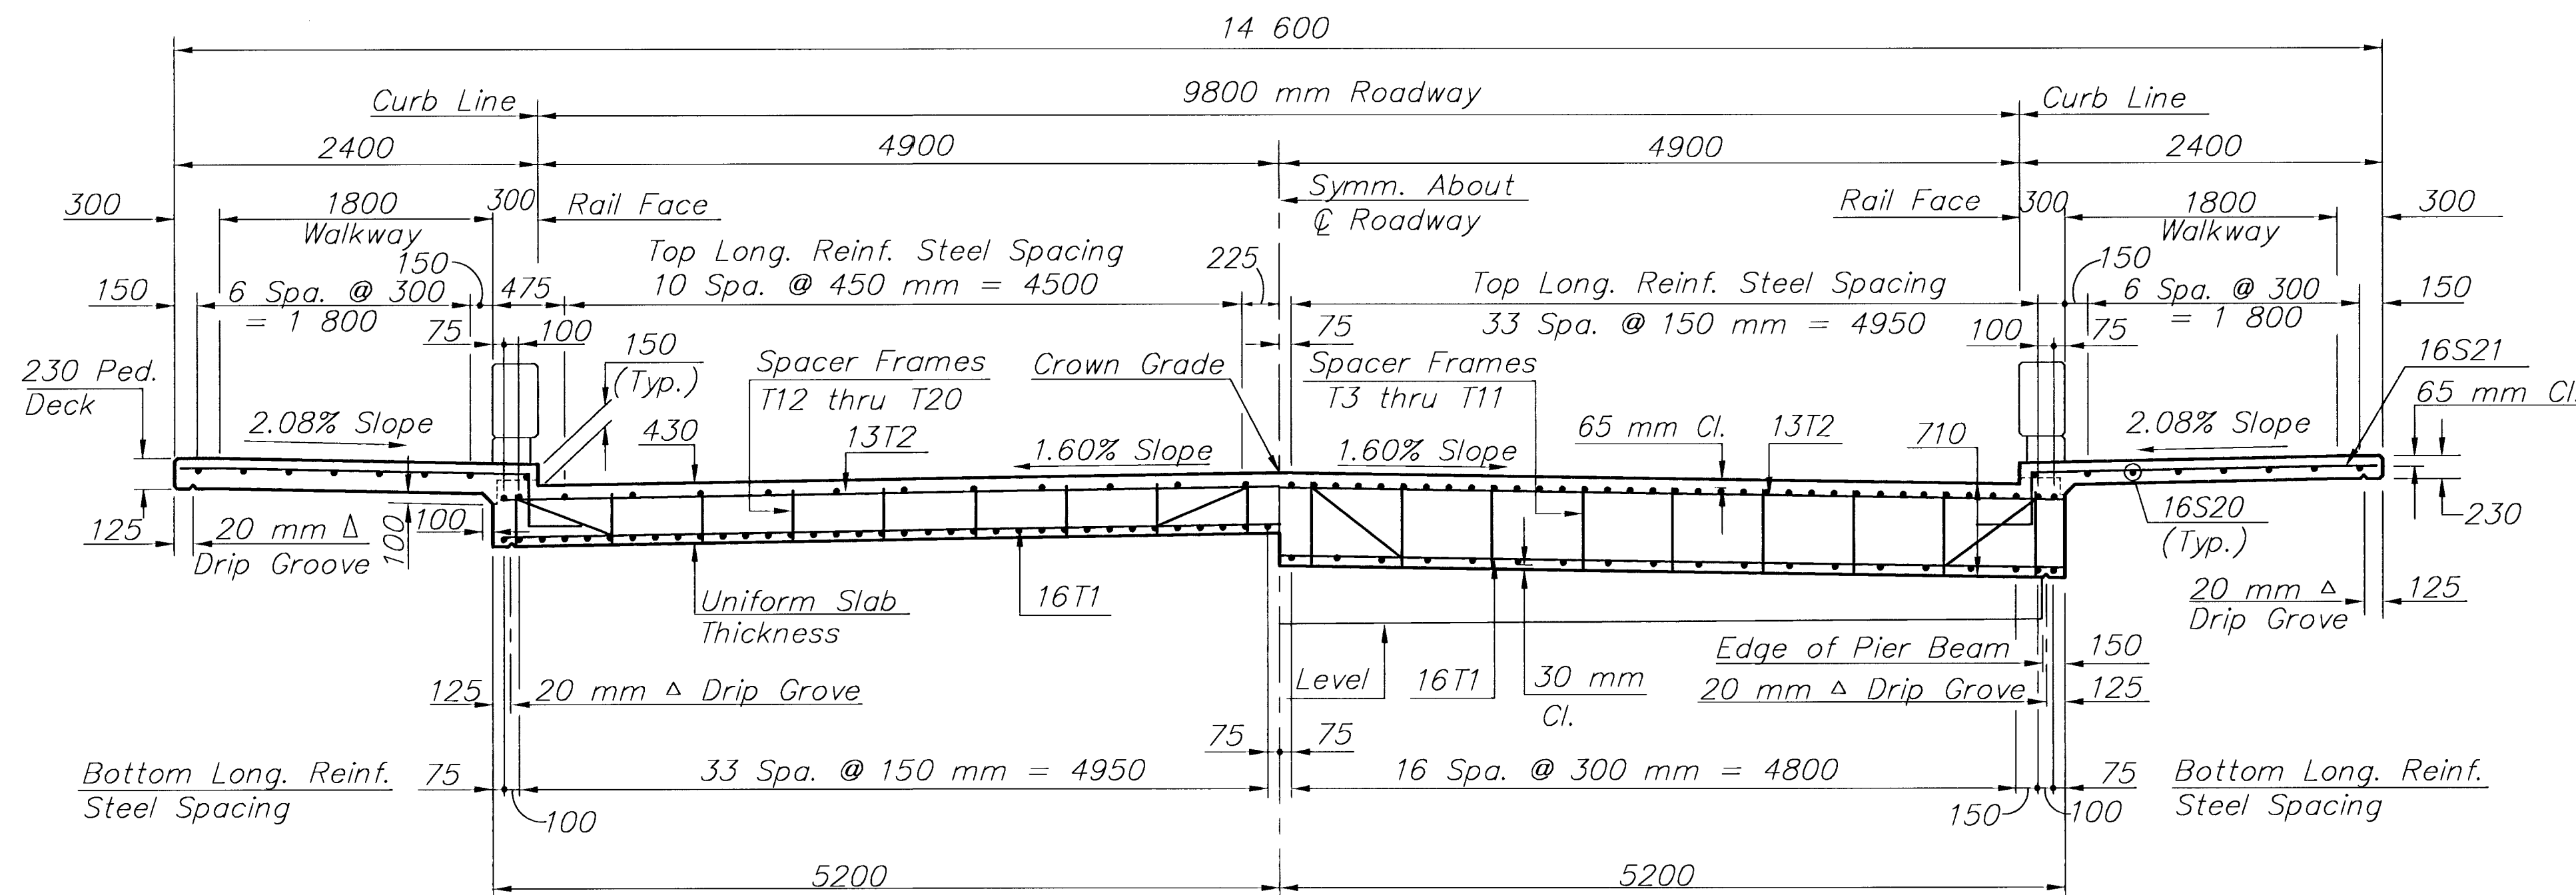


Half Section at Mid-Span
Half Section at Face of Pier Beam
HALF SECTION OF SLAB
(Shown perpendicular to Q Project)

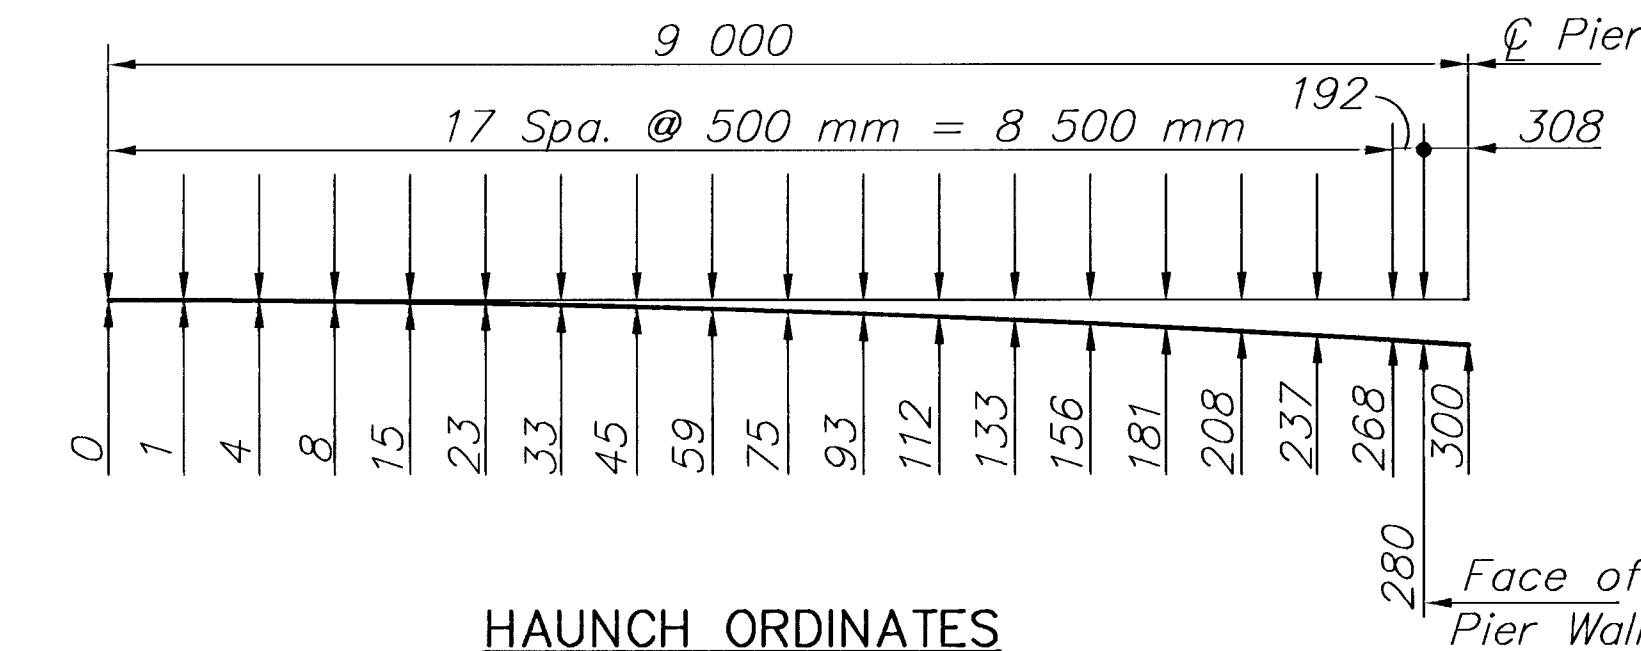

HAUNCH ORDINATES

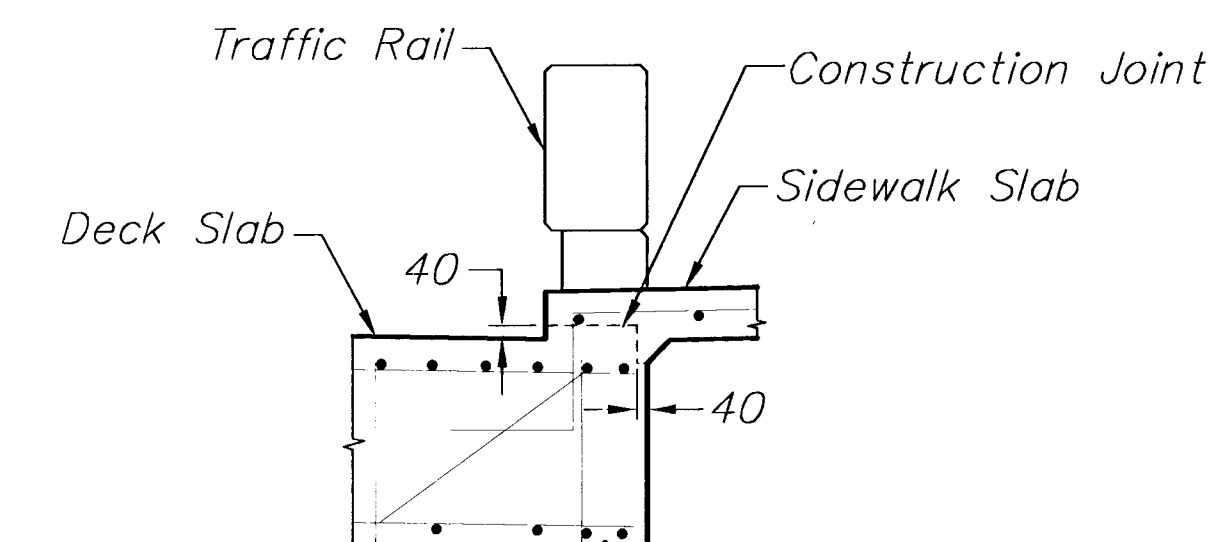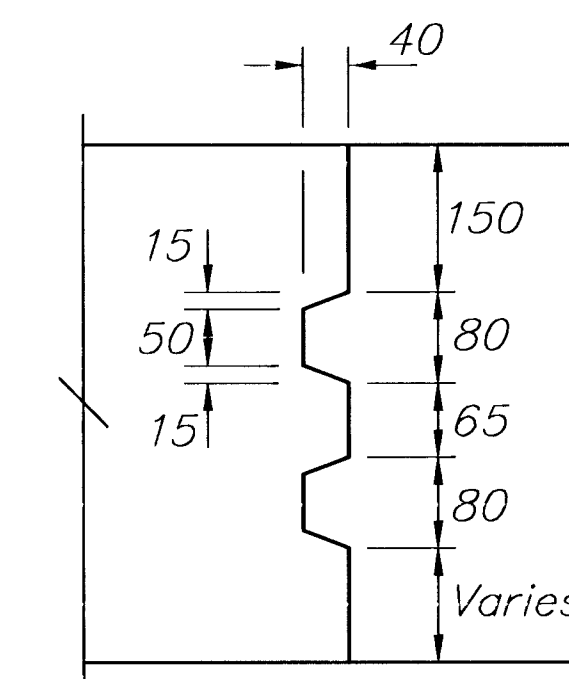

CONSTRUCTION JOINT DETAIL

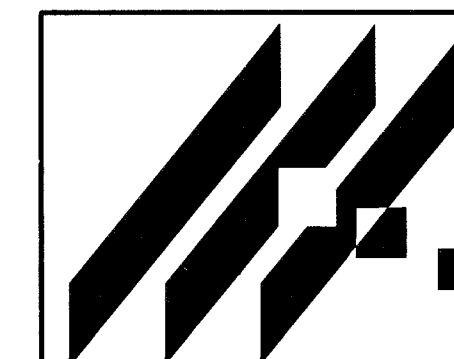

MID-KANSAS ENGINEERING
CONSULTANTS, INC.
411 N. WEBB ROAD
WICHITA, KS. 67206
316-684-9600

MURDOCK AVENUE BRIDGE
PROJECT NAME

SUPERSTRUCTURE DETAILS - SECTION
SHEET TITLE

KJS DESIGN BY:	DPG DRAWN BY:	PAF CHECKED BY:
FEB. 1999 DATE	97042 JOB NO.	18 / 39 SHEET / OF