


**STREET IMPROVEMENTS**  
**PHASE 2 - TARA FALLS ADDITION**  
**TARA FALLS: FROM THE S.L. LOT 42, BLOCK A TO N.L. LOT 14, BLOCK C**  
**TARA FALLS COURT: FROM N.L. OF TARA FALLS TO AND INCLUDING CUL-DE-SAC**  
**TARA FALLS COURT: FROM S.L. OF TARA FALLS TO AND INCLUDING CUL-DE-SAC**  
**PROJECT NO. 472-83374**  
**OCA NO. 765679**

NW COR. OF NE1/4, SEC. 34-  
TWP. 27-S, R 2-E

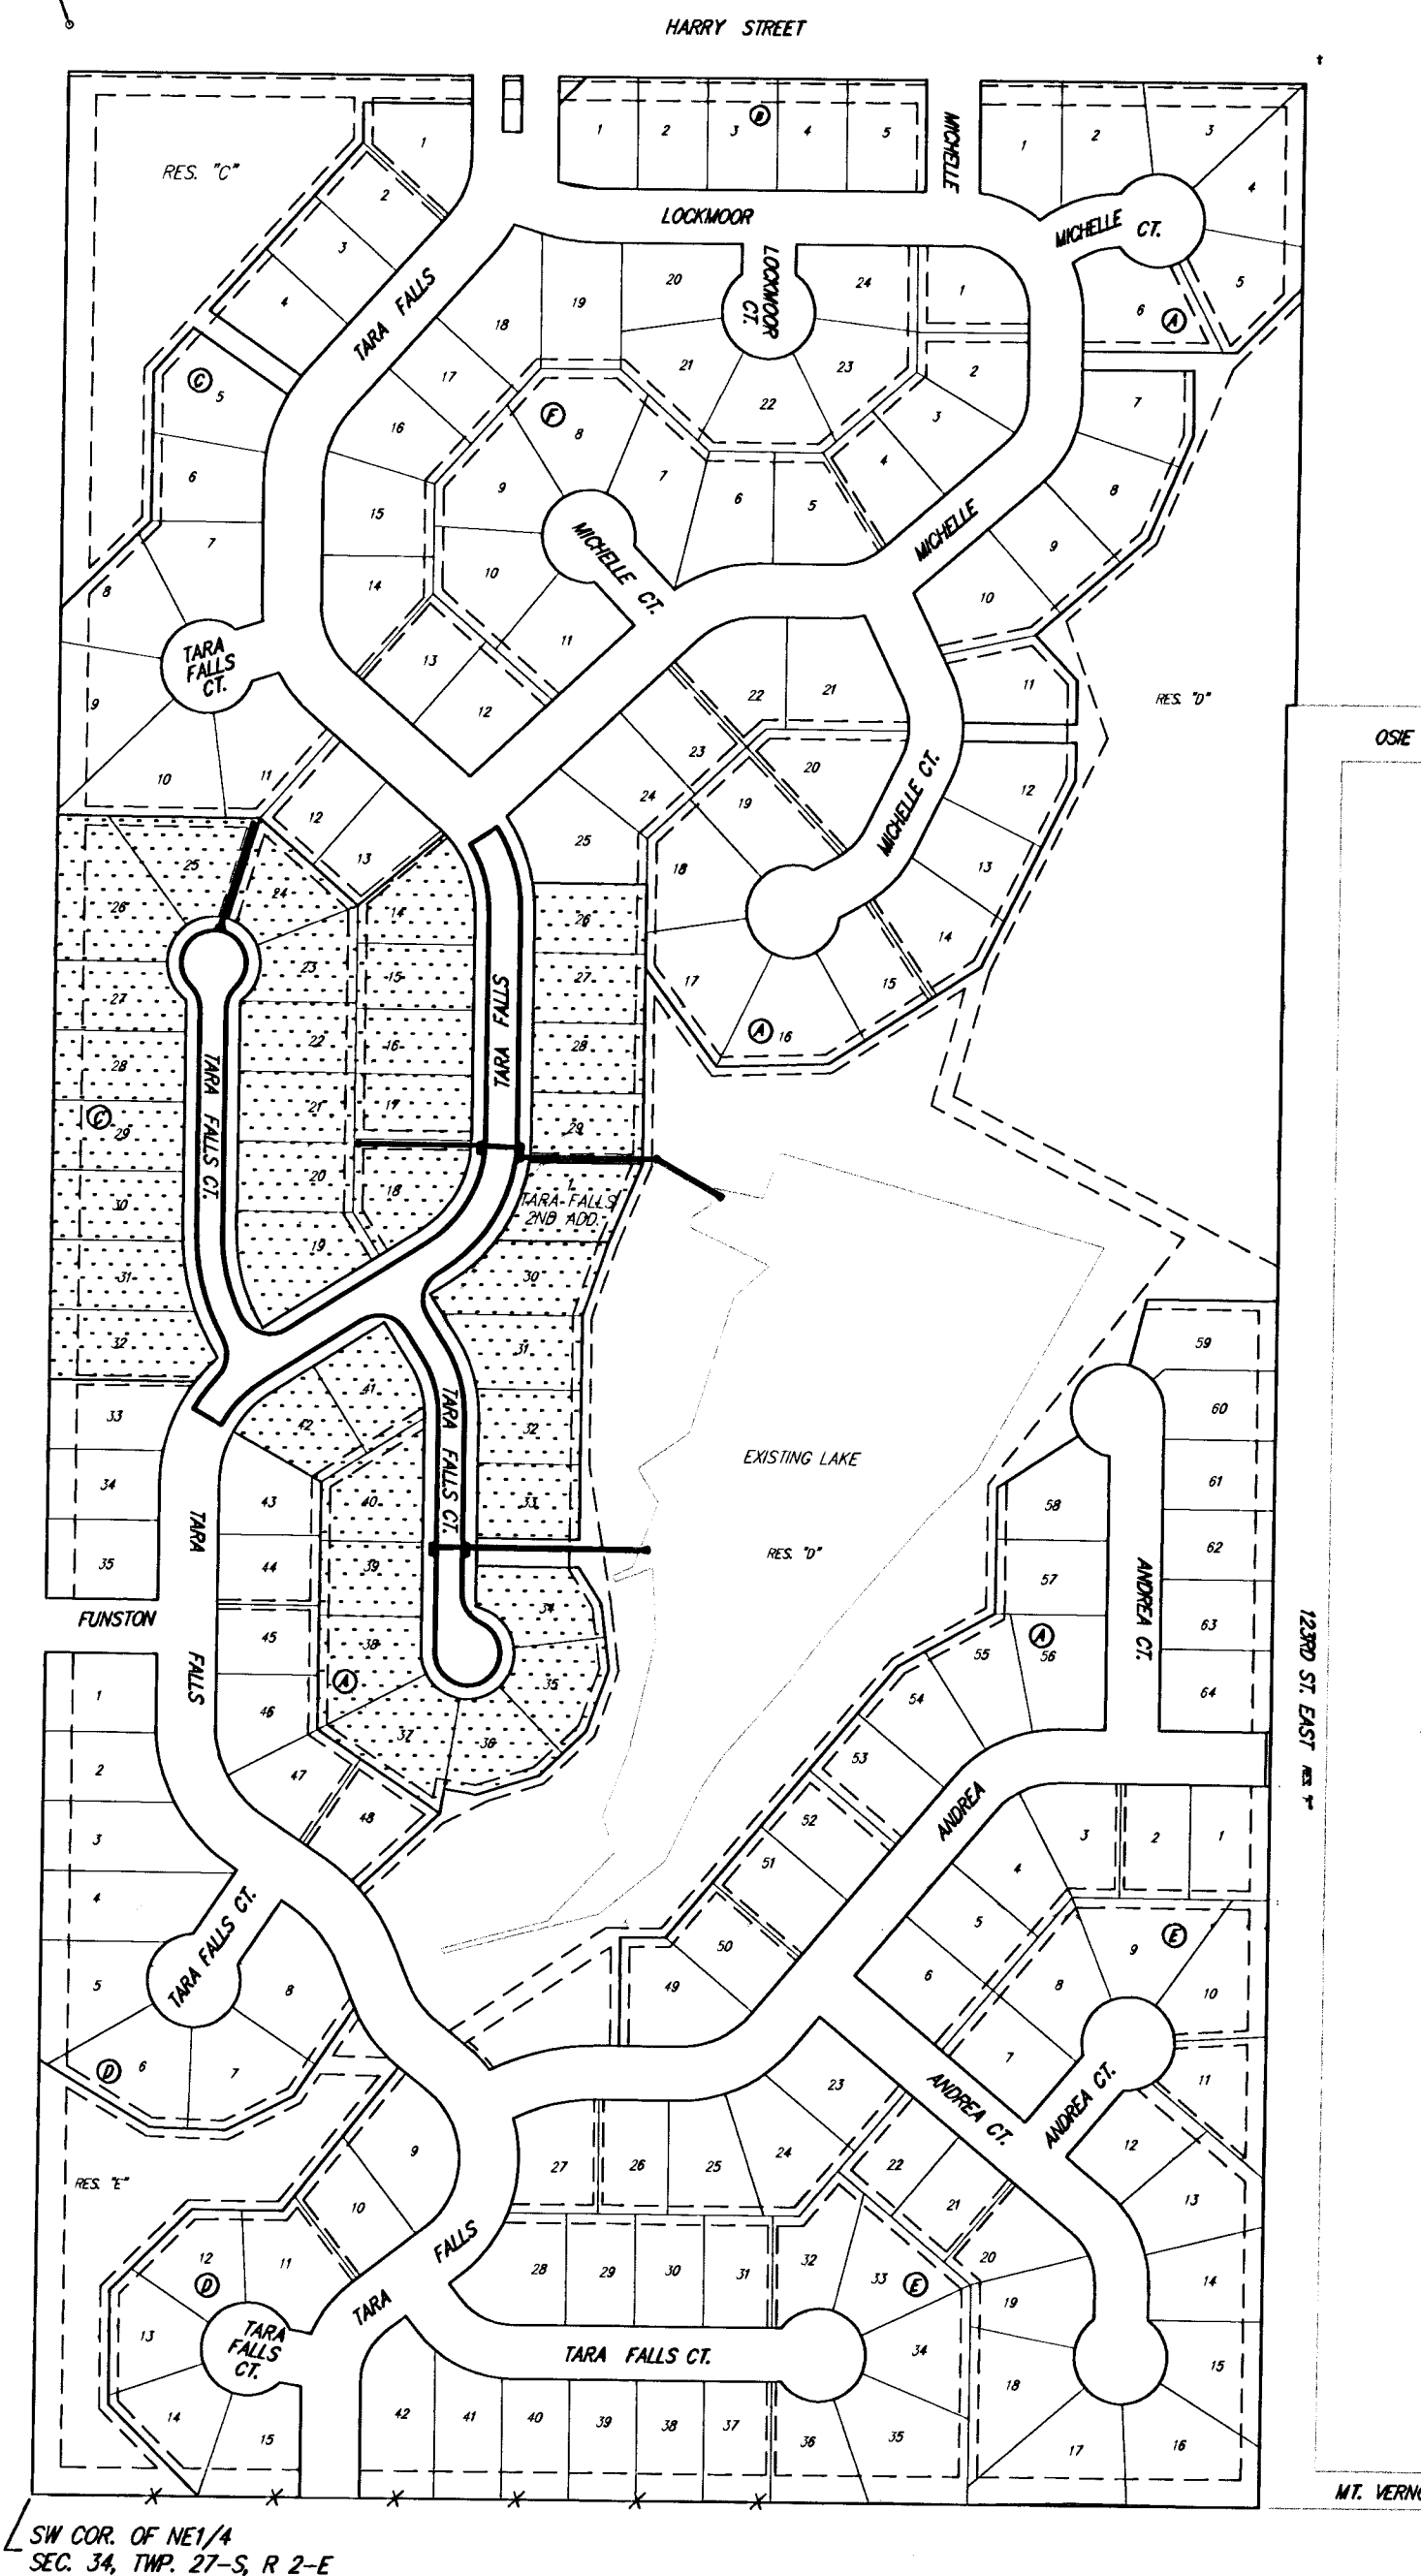


Scale: 1" = 200'



BOOKED  
C-203  
MCH  
12-15-01

| No. | Street and Station       | From CL   | Description                                                        | Elevation |
|-----|--------------------------|-----------|--------------------------------------------------------------------|-----------|
| 1   | Michelle, Sta. 7+34      | 14.50' RT | └ in top of curb, East side of Michelle, between Lots 8 & 9        | 1330.50   |
| 2   | Michelle Ct., Sta. 2+05  | 14.50' RT | └ in top of curb, East side of Michelle Ct, between Lots 12 & 13   | 1331.36   |
| 3   | Michelle Ct., Sta. -0+35 | 0' RT     | └ in T.C., end of Cul-de-sac on Michelle Ct, between Lots 16 & 17. | 1334.53   |


1. TITLE SHEET
2. TYPICAL 29' P.V.M.T. SECTION
3. TYPICAL 35' P.V.M.T. SECTION
4. INTERSECTION & VALLEY GUTTER DETAILS
- 5-6. TARA FALLS
7. TARA FALLS COURT
8. TARA FALLS COURT
- 9-11. INCIDENTAL DRAINAGE - STORM SEWER
12. POND DREDGING PLAN
13. CONCRETE WEIR DETAIL
- 14-16. TYPE 1A INLET DETAILS
17. SHALLOW MANHOLE DETAILS W/ BEEHIVE FRAME & GRATE.
18. INLET PROTECTION DETAILS
19. SIGNING DETAILS
- 20-25. PAVEMENT CROSS SECTIONS
26. KEY MAP
27. FINAL PLAT

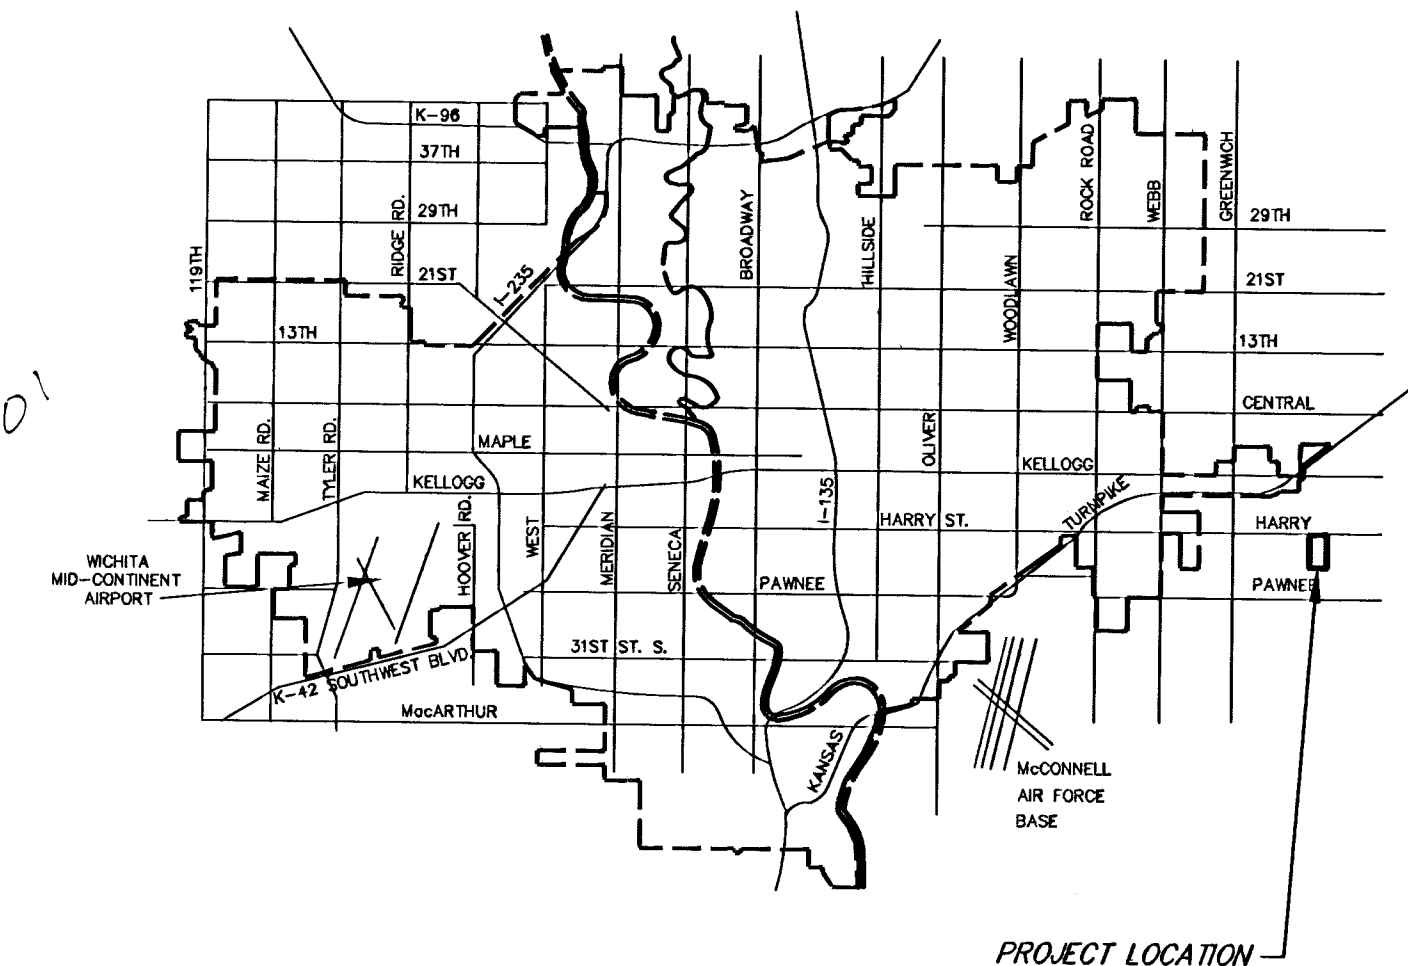

VICINITY MAP

## IMPROVEMENT DISTRICT

**CITY OF WICHITA, KANSAS**  
**L. E. LINDEBAK, P.E. - CITY ENGINEER**

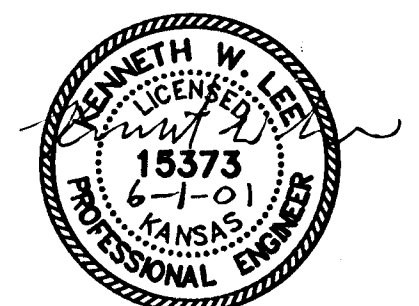

**SRB** 924 NORTH MAIN 316-264-8008  
WICHITA, KANSAS 67203 FAX 264-4621

---

**SAVOY, RUGGLES & BOHM, P. A.**  
ENGINEERING & SURVEYING