




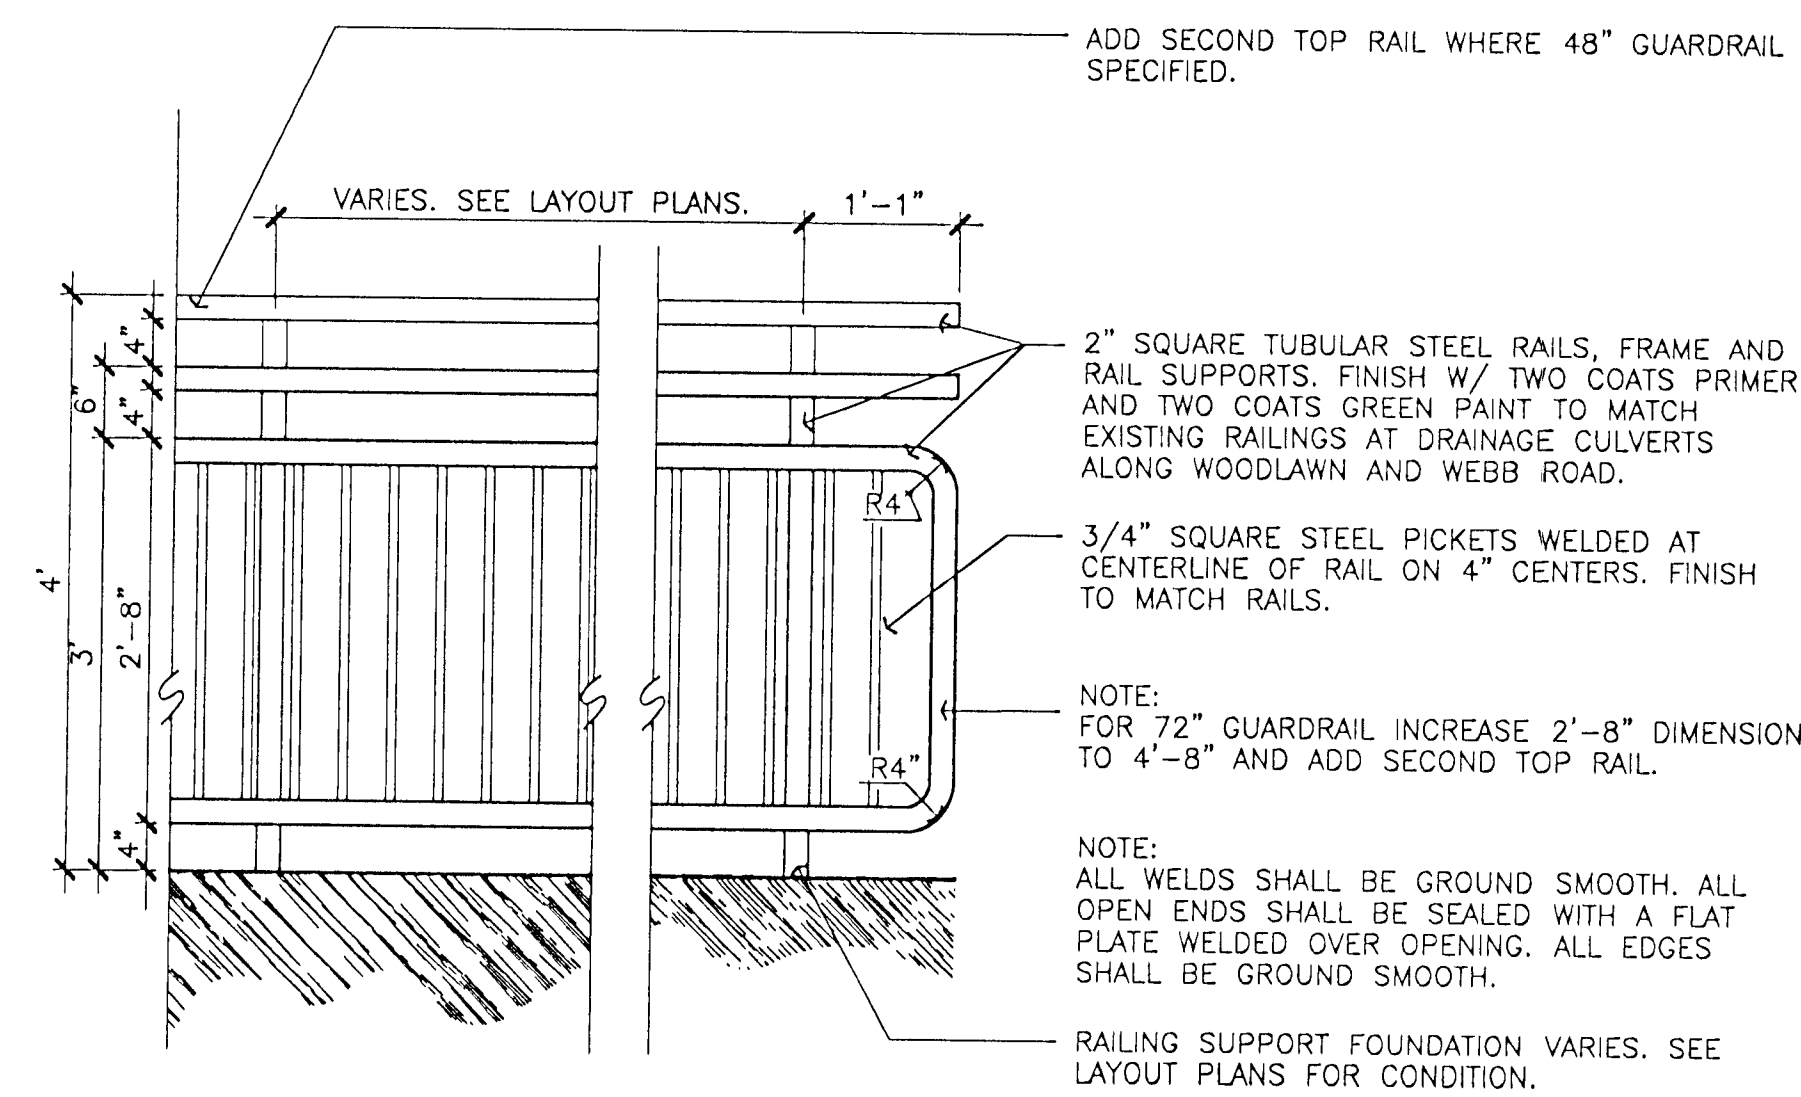


9 STEEL GUARDRAIL

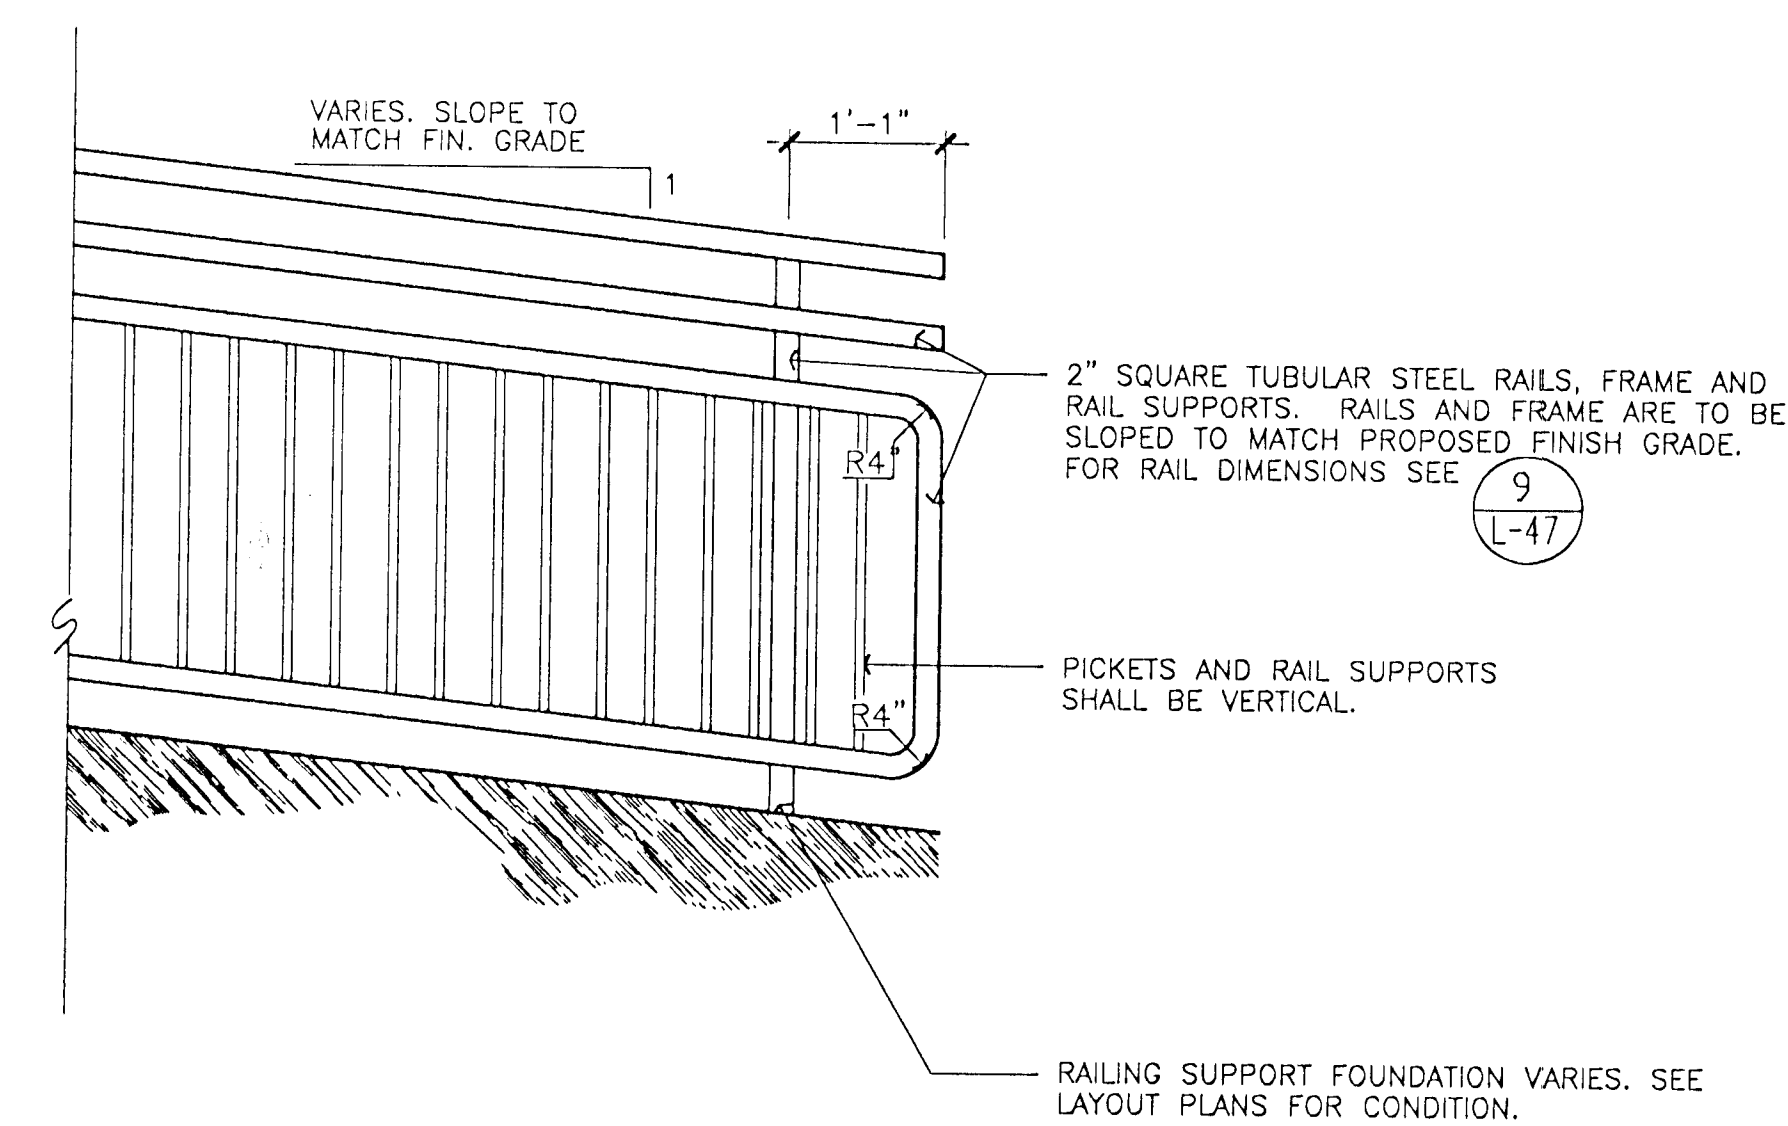


10 STEEL GUARDRAIL WING RAIL

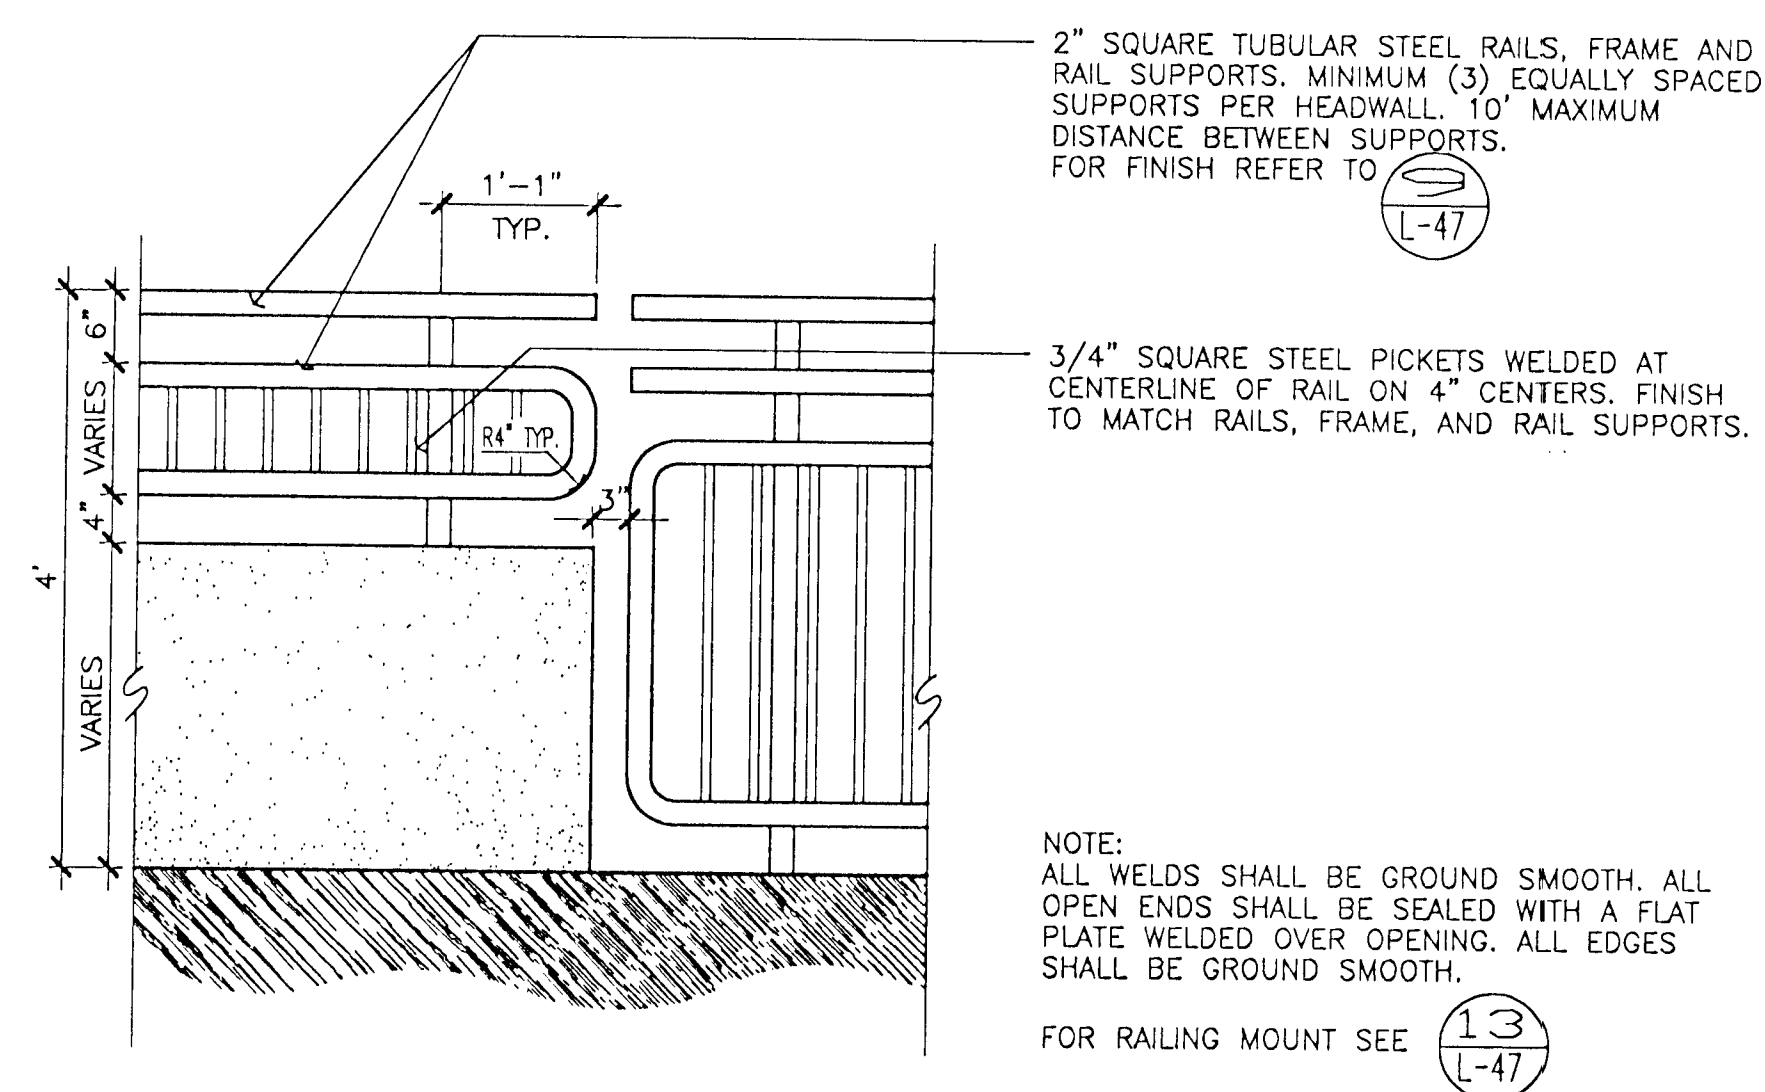


11 STEEL GUARDRAIL AT EXIST. HEADWALL

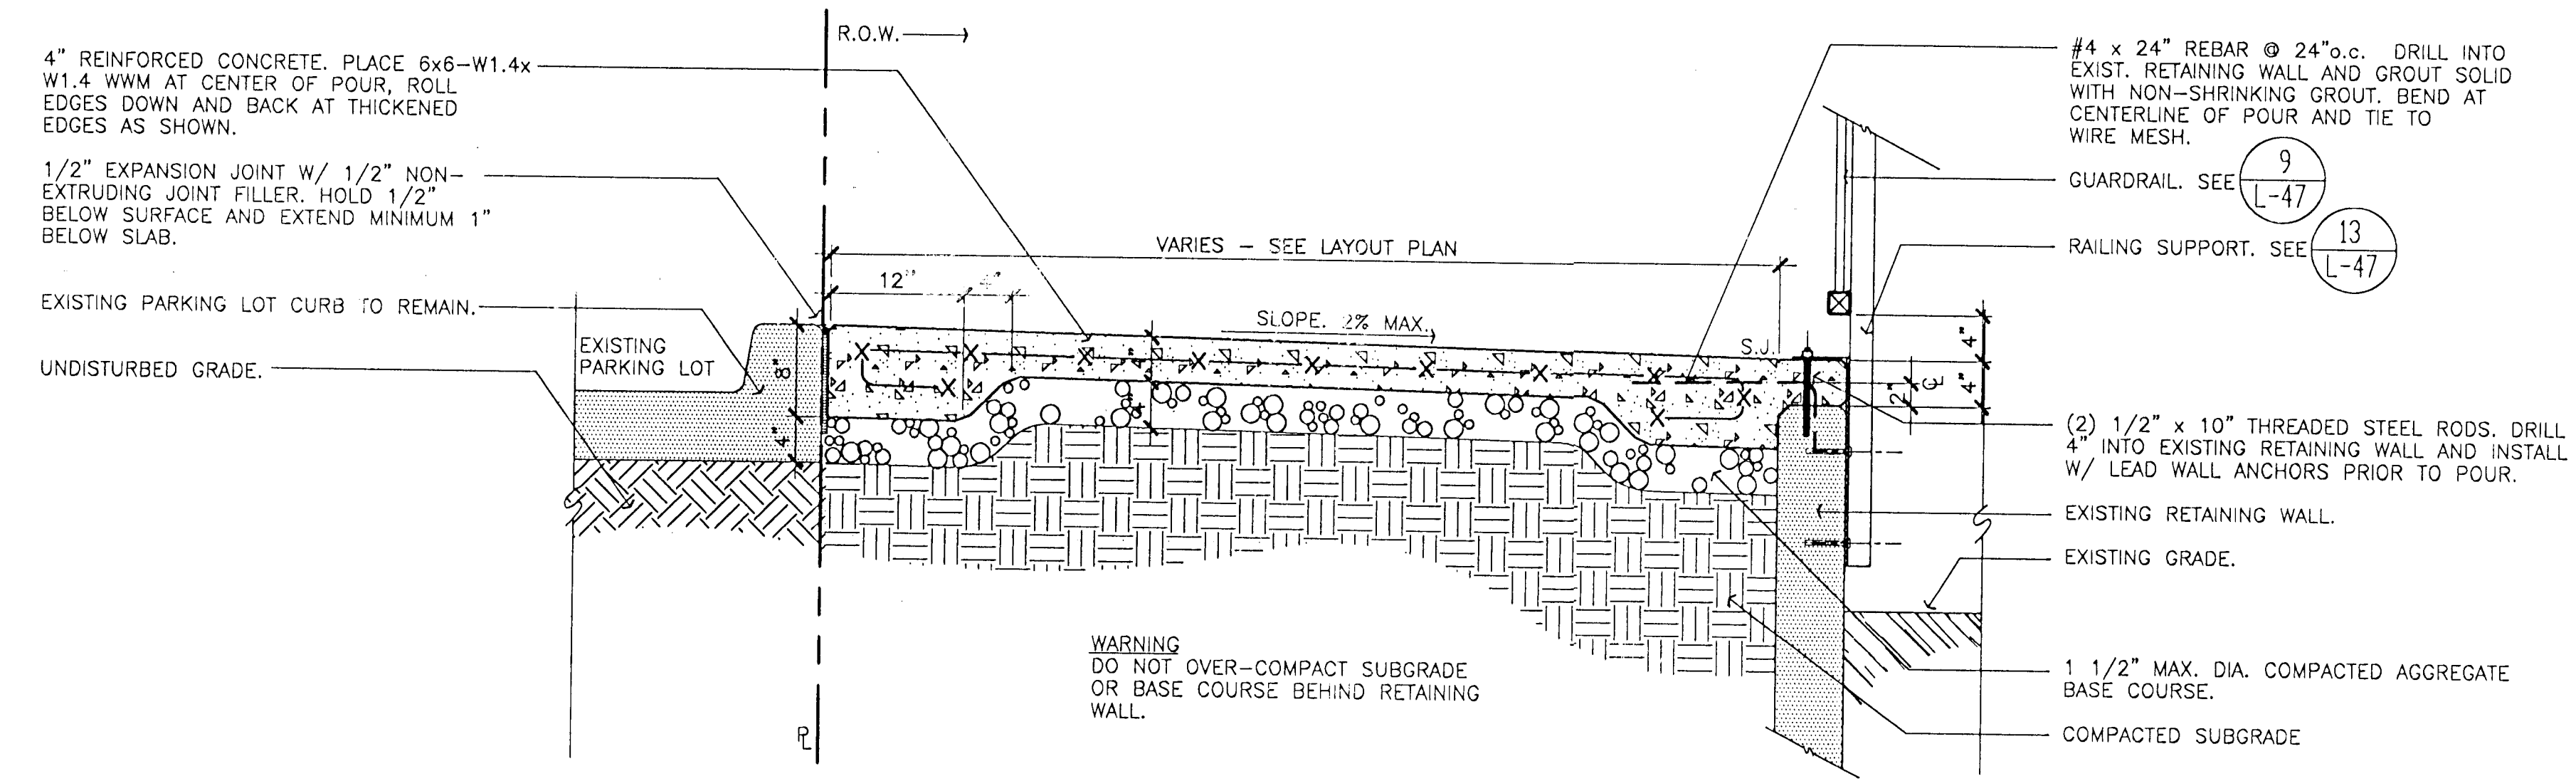



12 SECTION - PAVING AND GUARDRAIL AT EX. RETAINING WALL

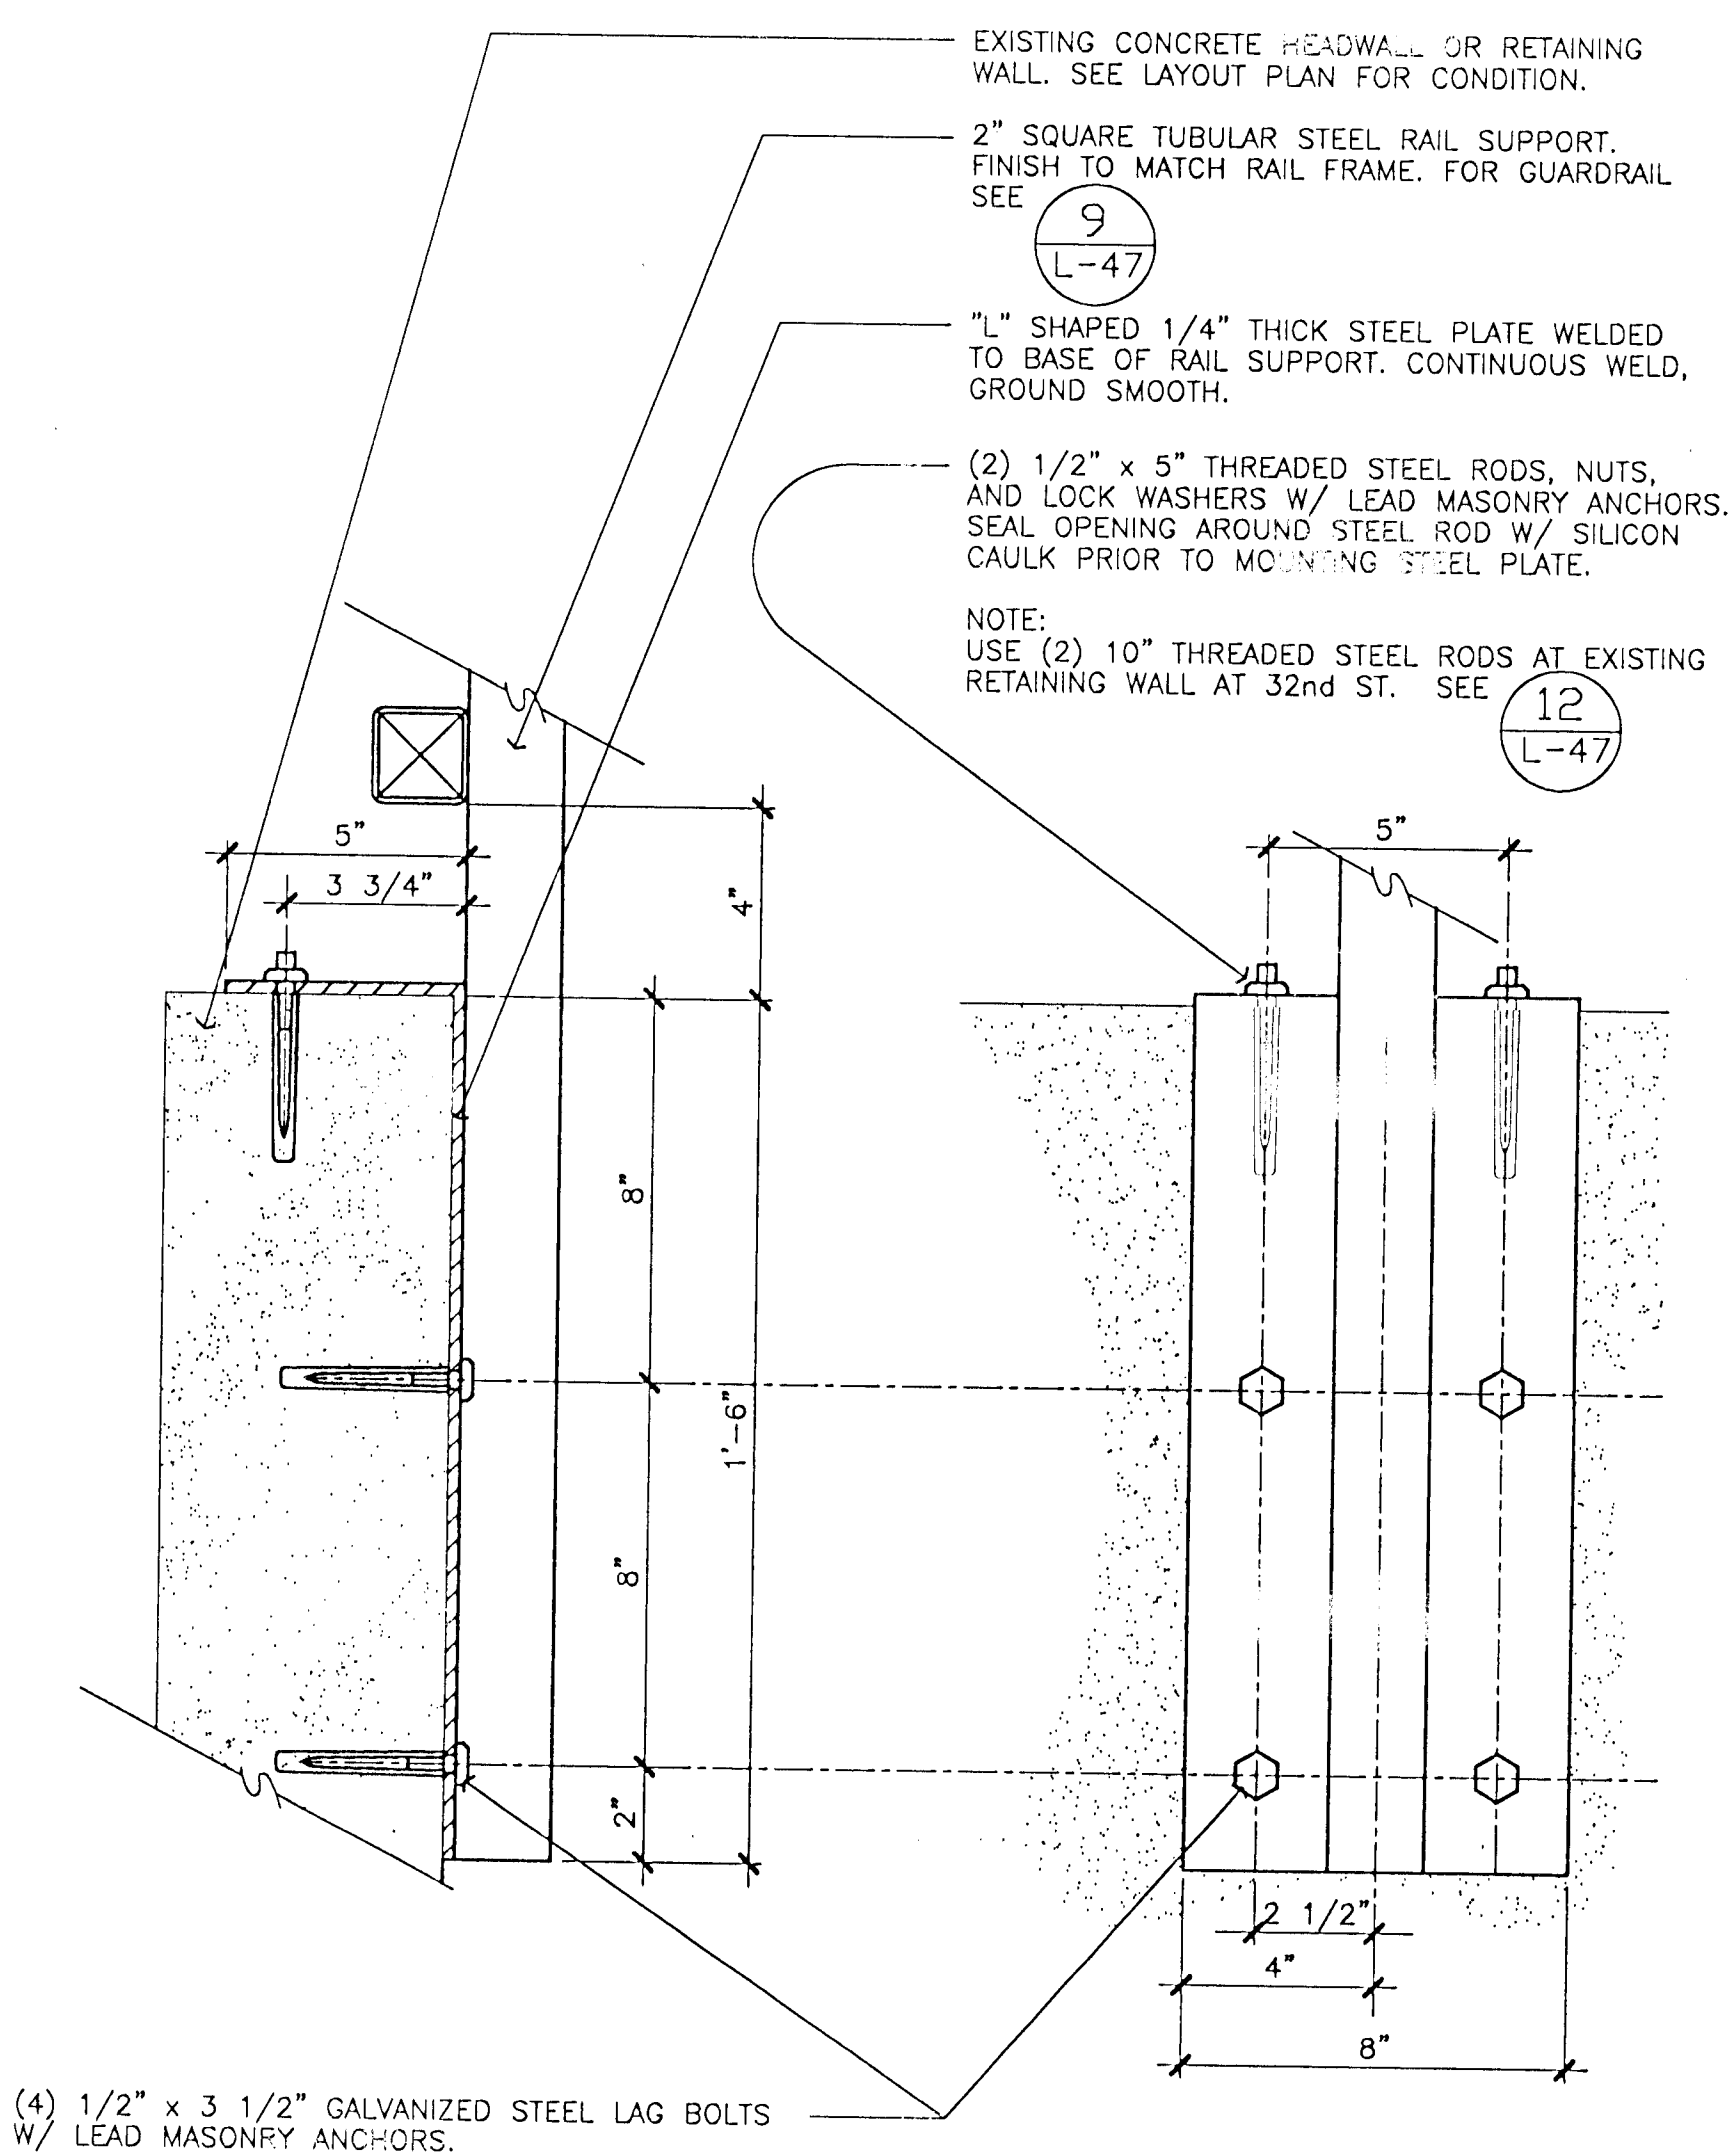

14 PIER FOOTING FOR RAIL SUPPORT

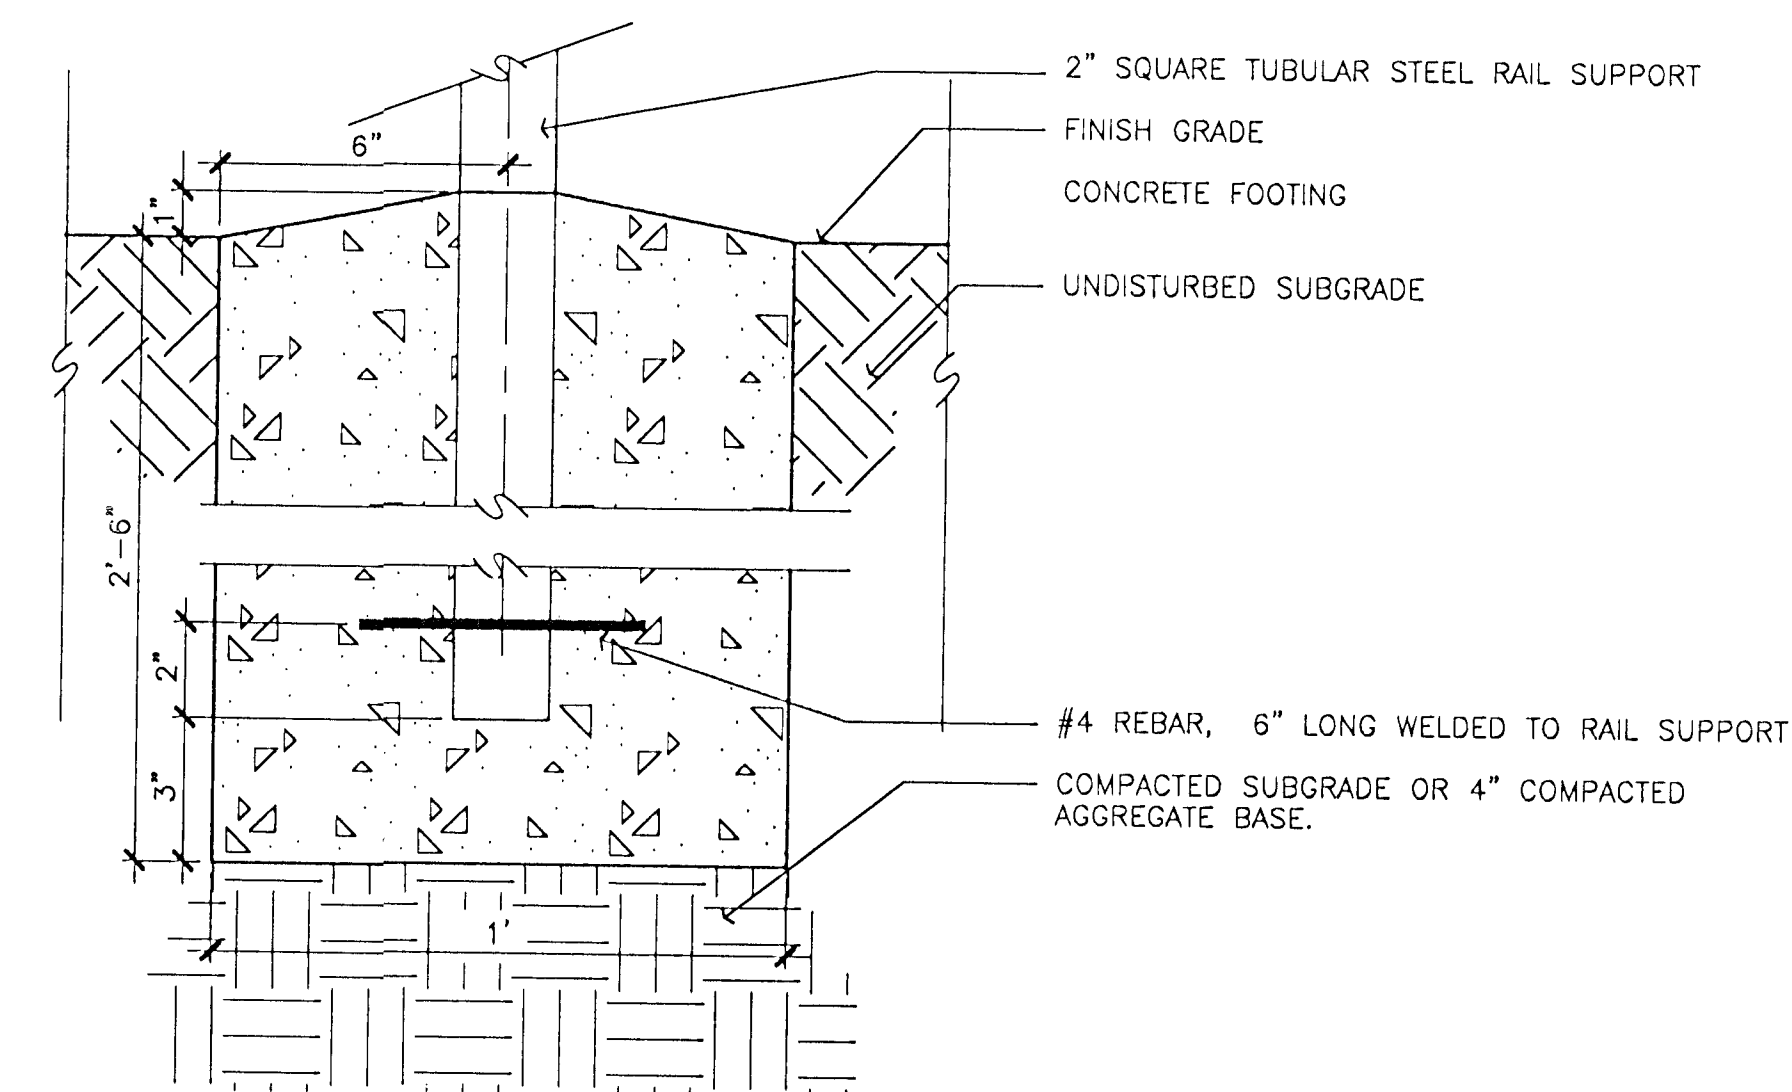

13 RAILING MOUNT ON EXISTING WALLS

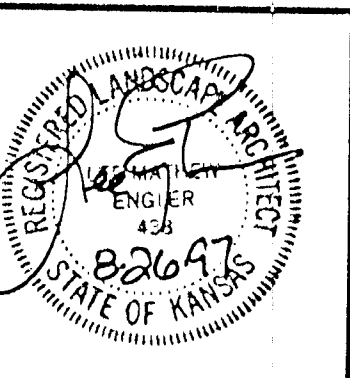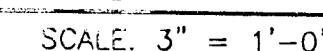


COPYRIGHT © 1994
Wilson Darnell Mann, PA

prints issued
1/13/95 OFFICE CHECK
10/15/96 CONST.
3/5/97 FINAL CHECK

VDM no. 93242

rawn WDM check LME

BIKE PATH
WICHITA, KANSAS

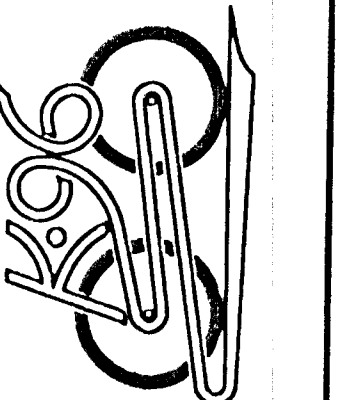

DETAILS

L-47

of 66