


ELEVATION

**HANDRAIL
ASSEMBLY #1**


SCALE 1"=1'-0"

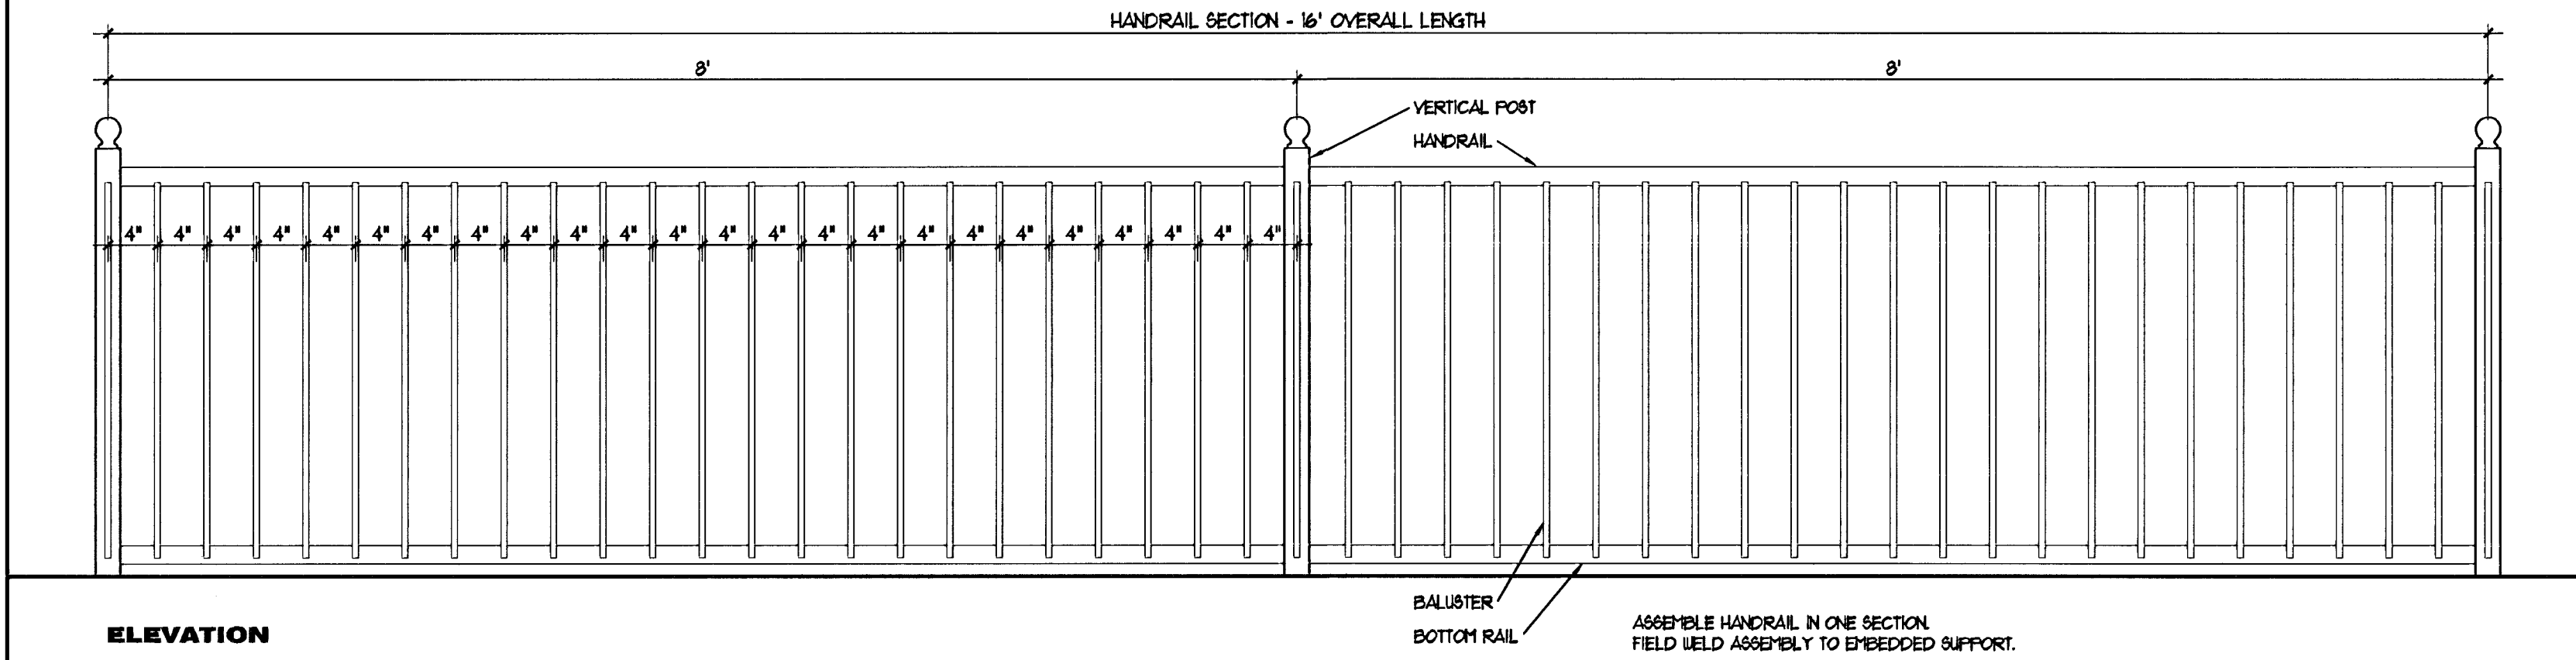

ELEVATION

**HANDRAIL
ASSEMBLY #2**


SCALE 1"=1'-0"

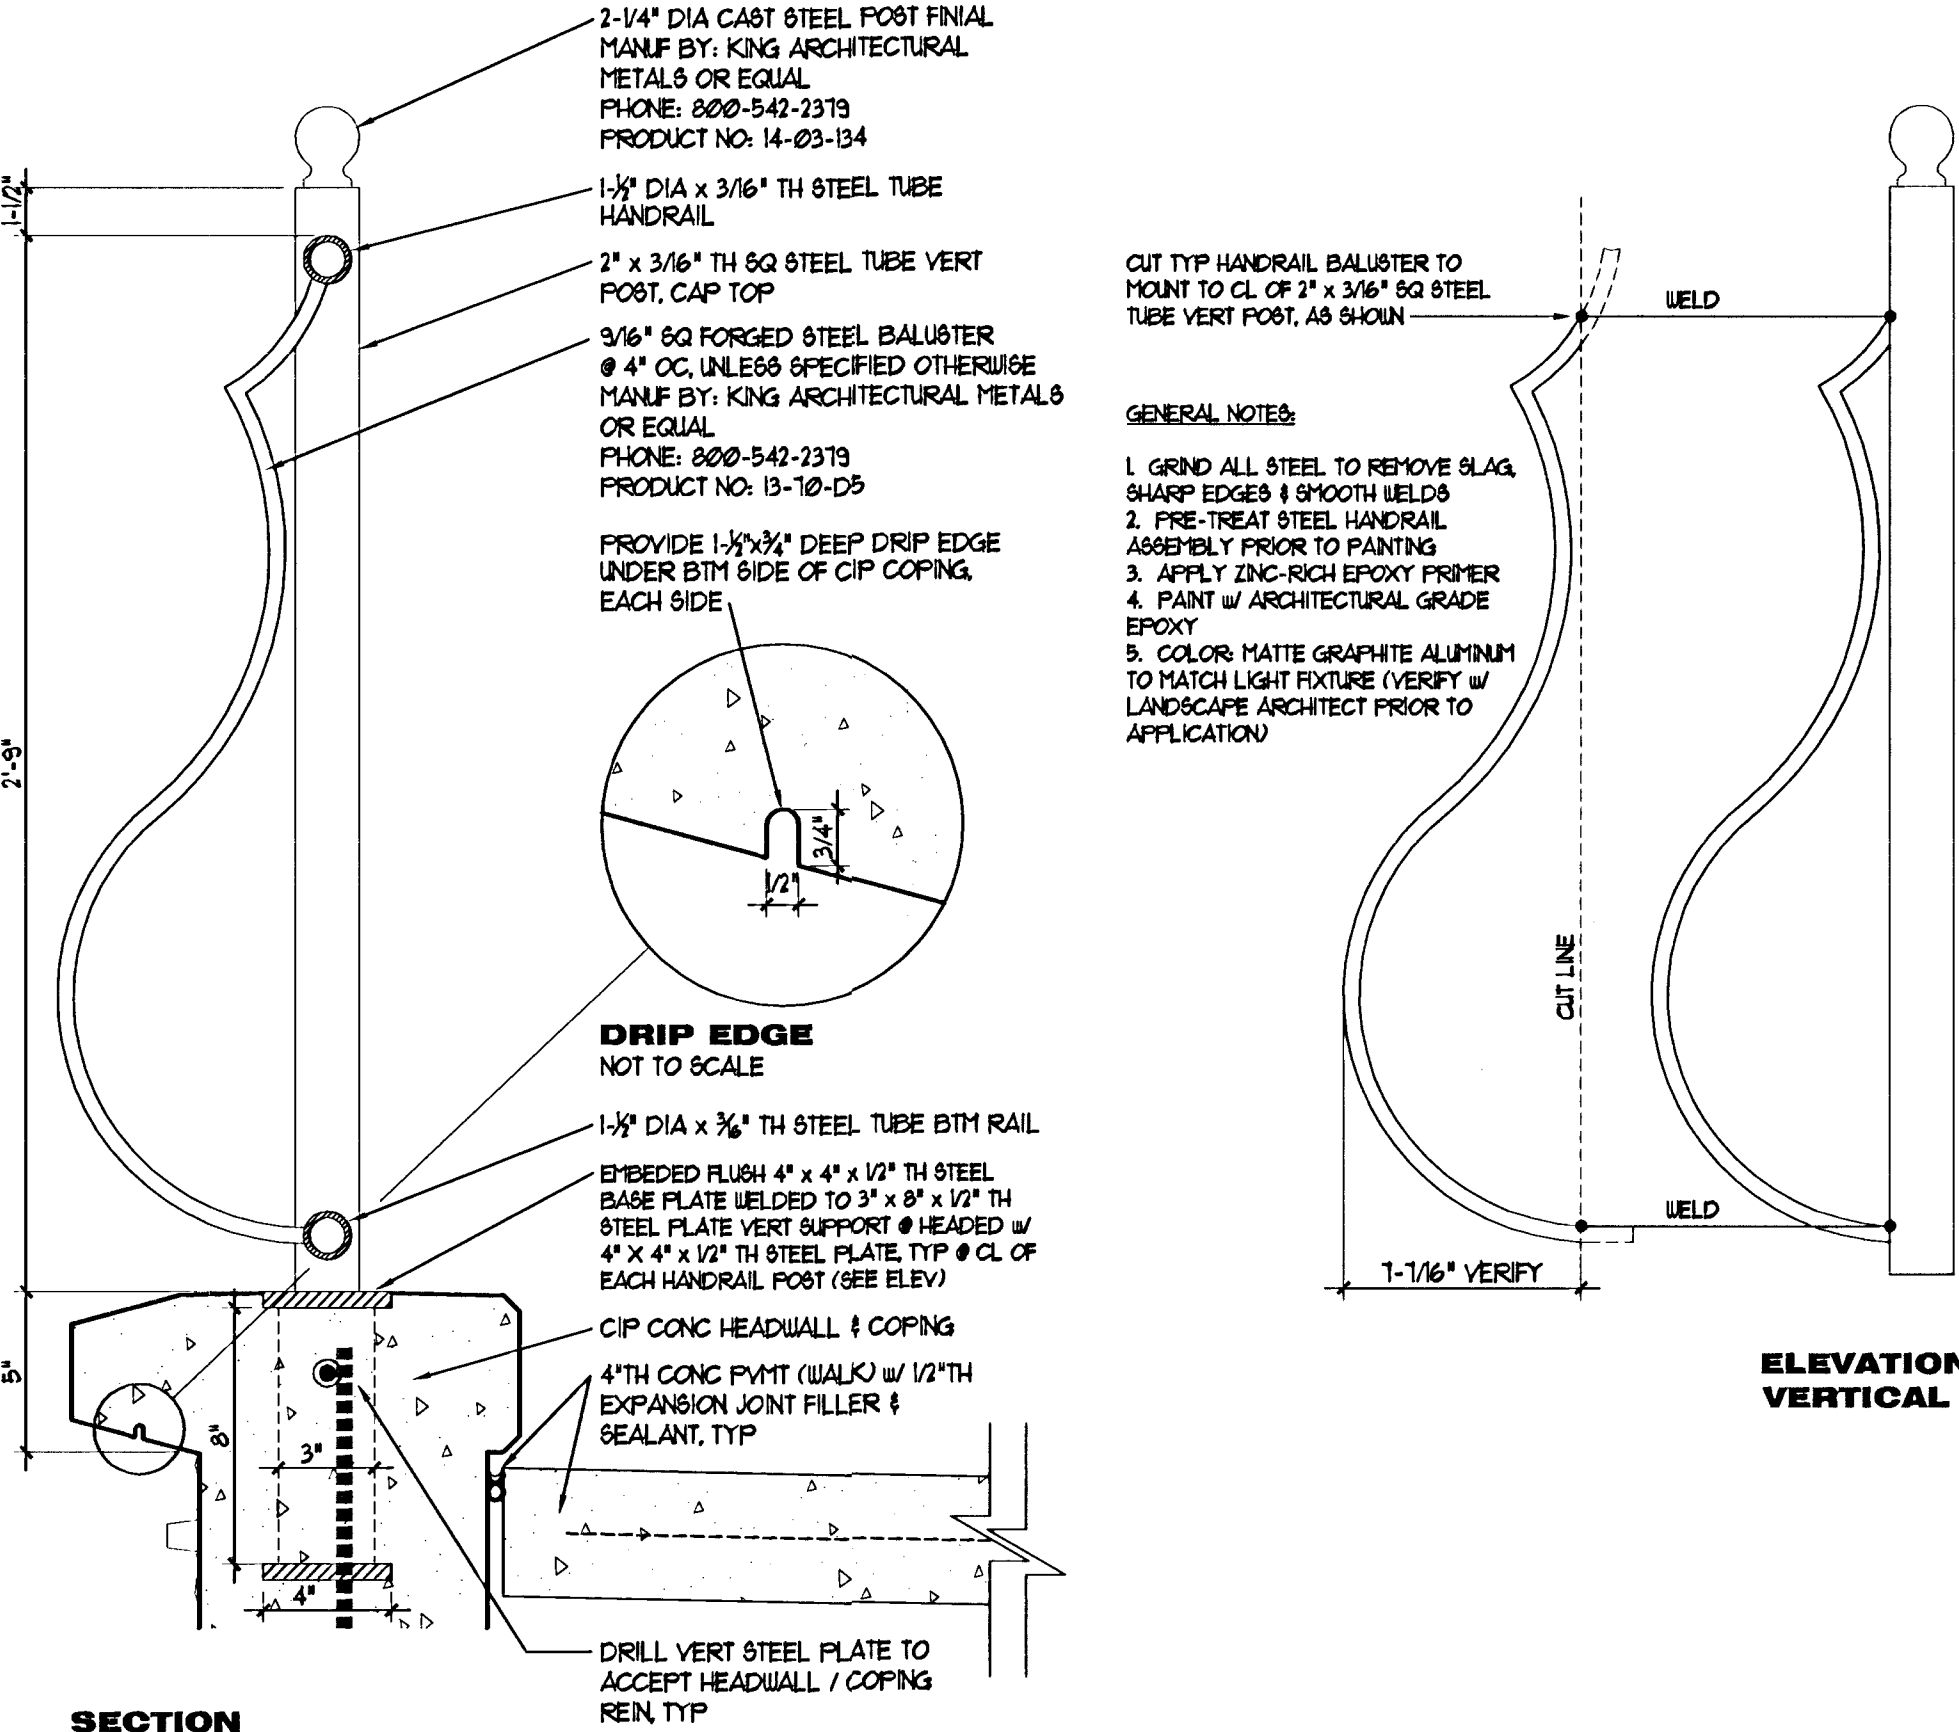

SECTION

**HANDRAIL
ASSEMBLY**

NOT TO SCALE

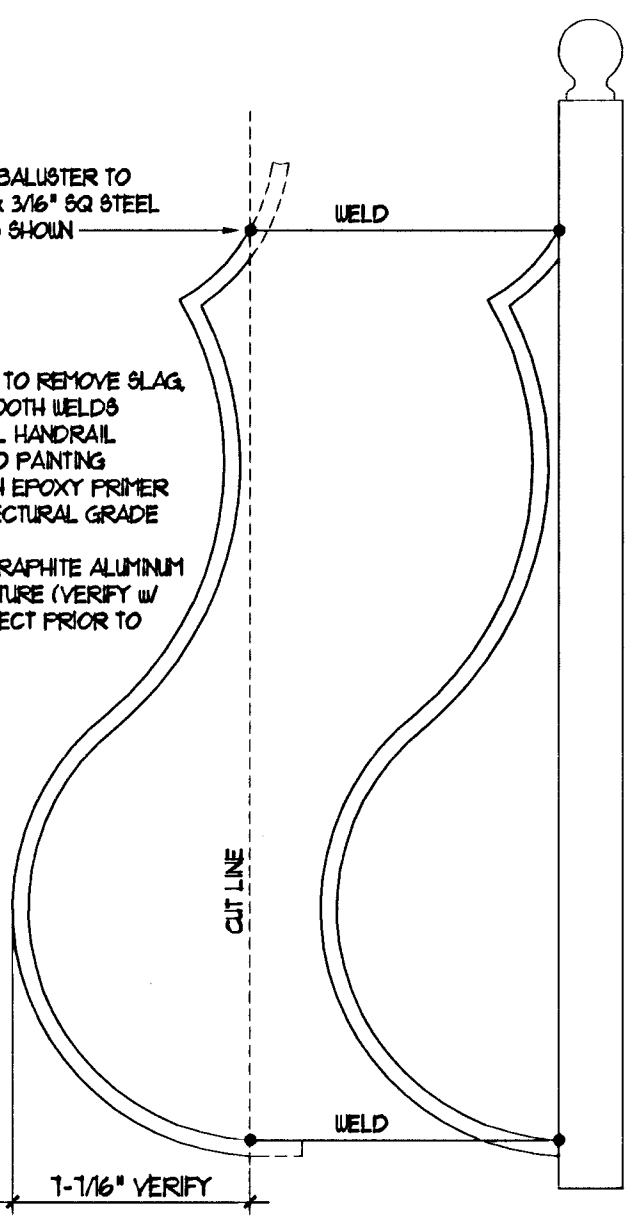

ELEVATION -
VERTICAL POST



MKEC
ENGINEERING
CONSULTANTS
411 N. WEBB ROAD
WICHITA, KS. 67206
316-684-9600

HAWTHORNE ADDITION
PROJECT NAME

**RCB
GUARDRAIL DETAILS**
SHEET TITLE

APRIL, 2003
DATE

DESIGN BY: MKEC

DRAWN BY: KK

CHECKED BY: MKEC

JOB NO. 02167

16 / 28
SHEET/OF