




5+25

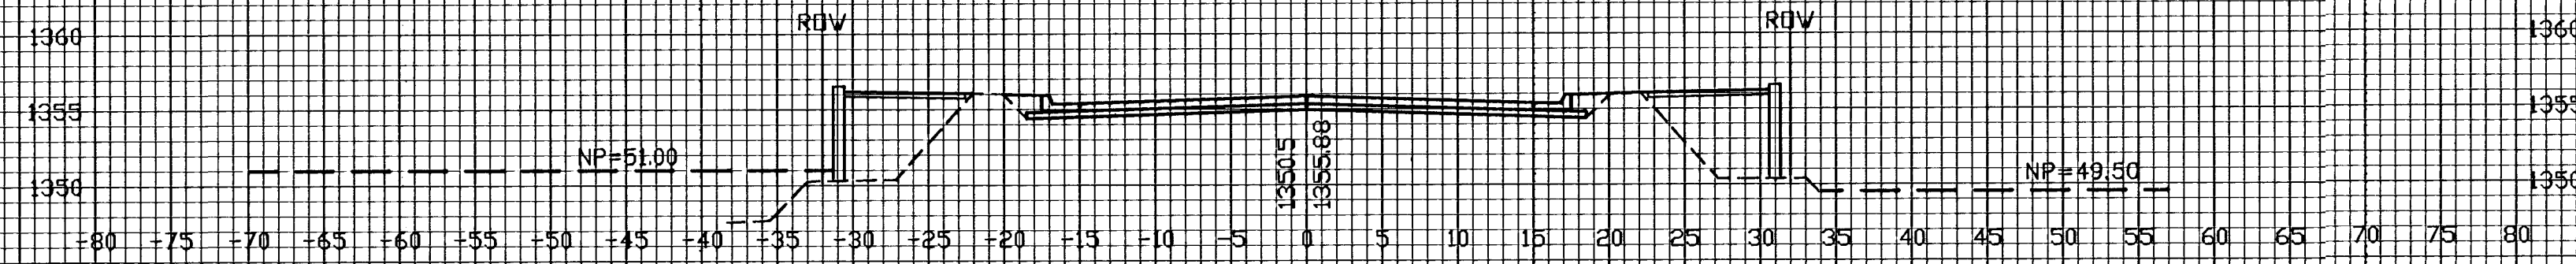

5+05.61

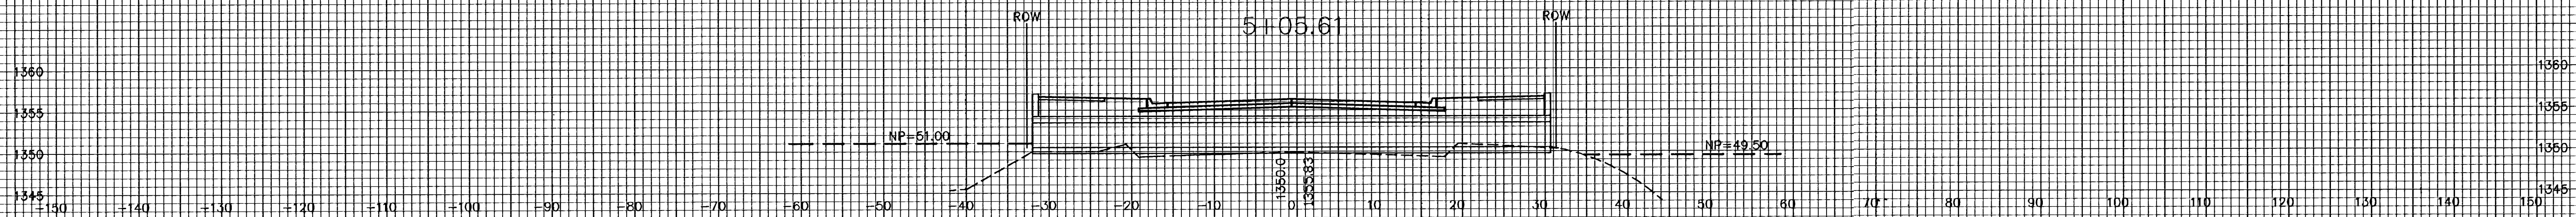


4+50

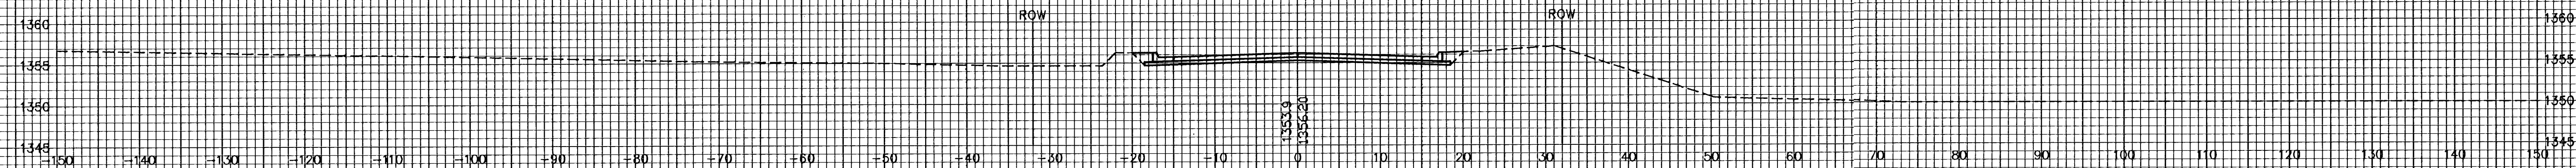


WILLIAMSGATE

4+00

WILLIAMSGATE EXIT LANE

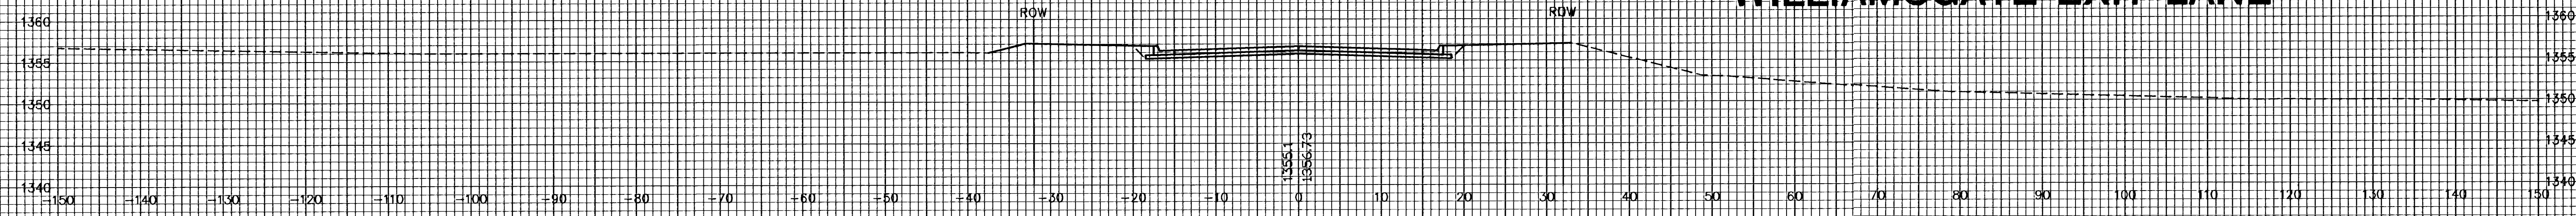

3+50

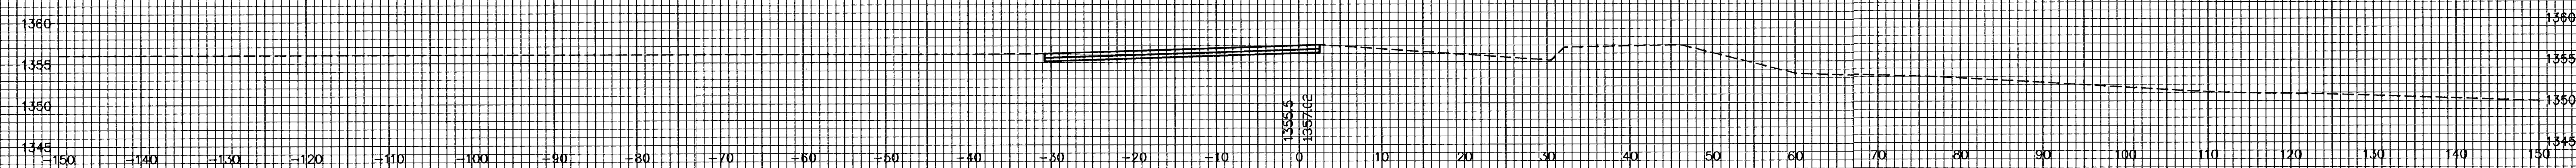

3+00

