

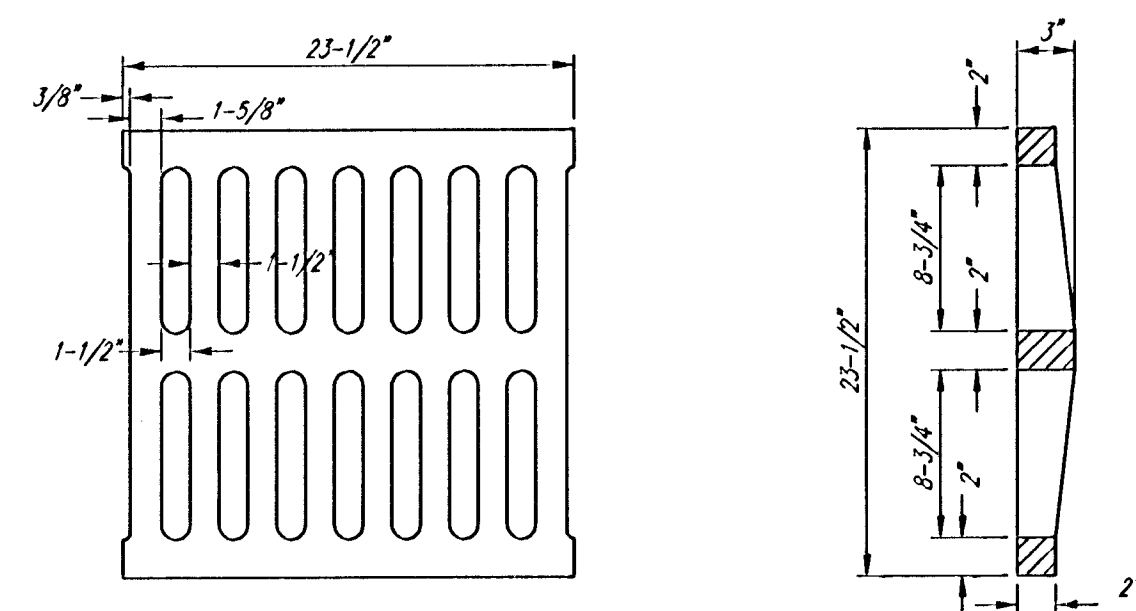


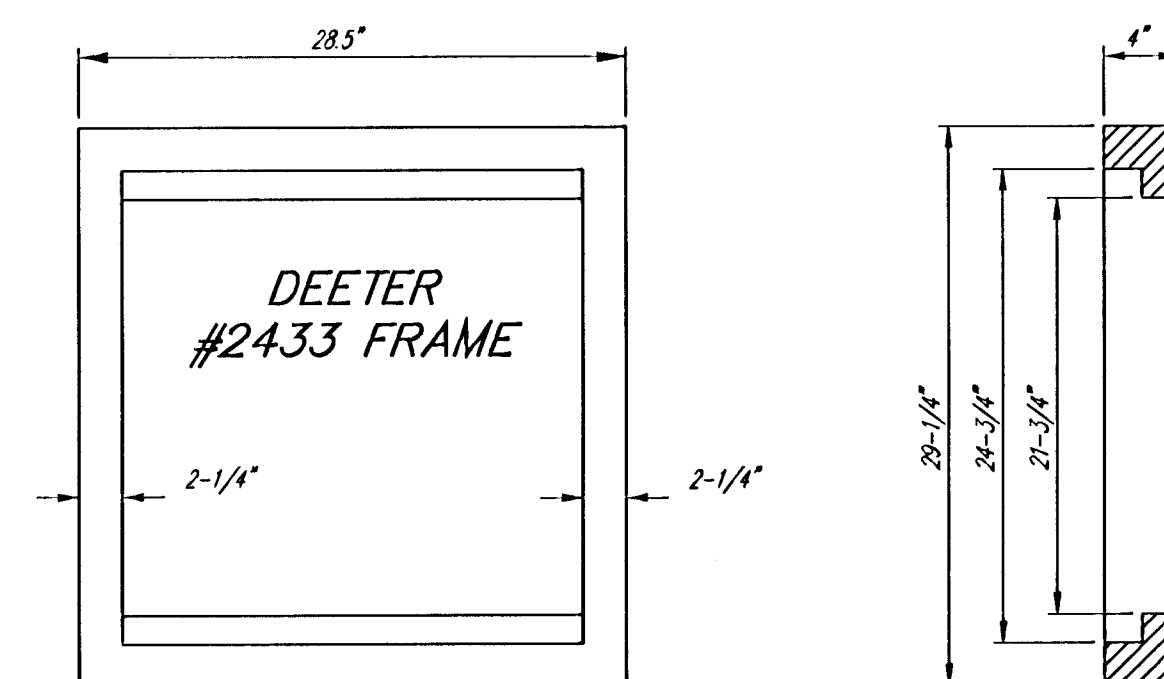



DEETER #2433 GRATE

24" x 24" Frame and Grate Detail

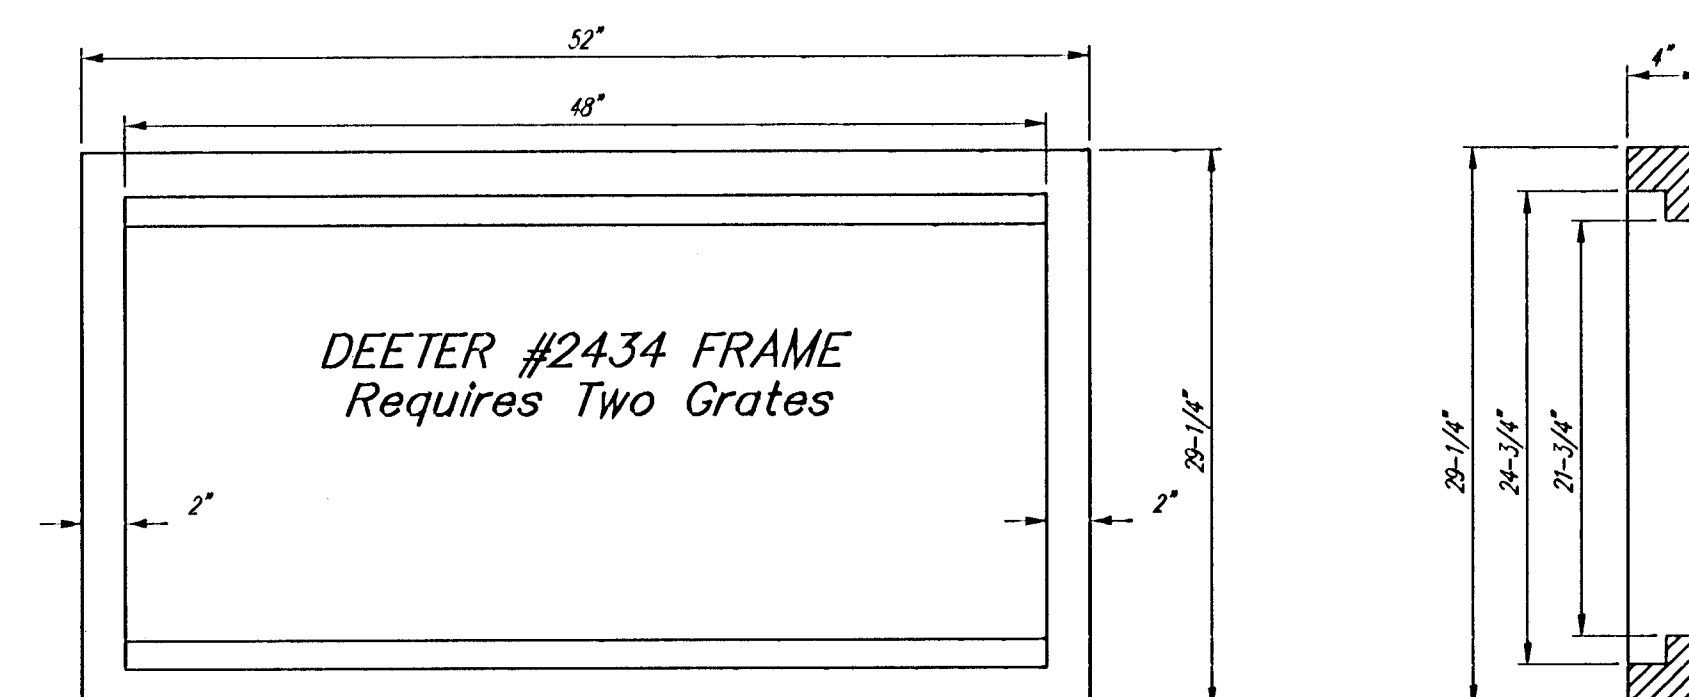


Double 24" x 24" Frame Detail

NOTE: Grates shall be imprinted on the top surface with "CITY OF WICHITA" using letters at least 1" in height. Other marking methods may be approved by the engineer.

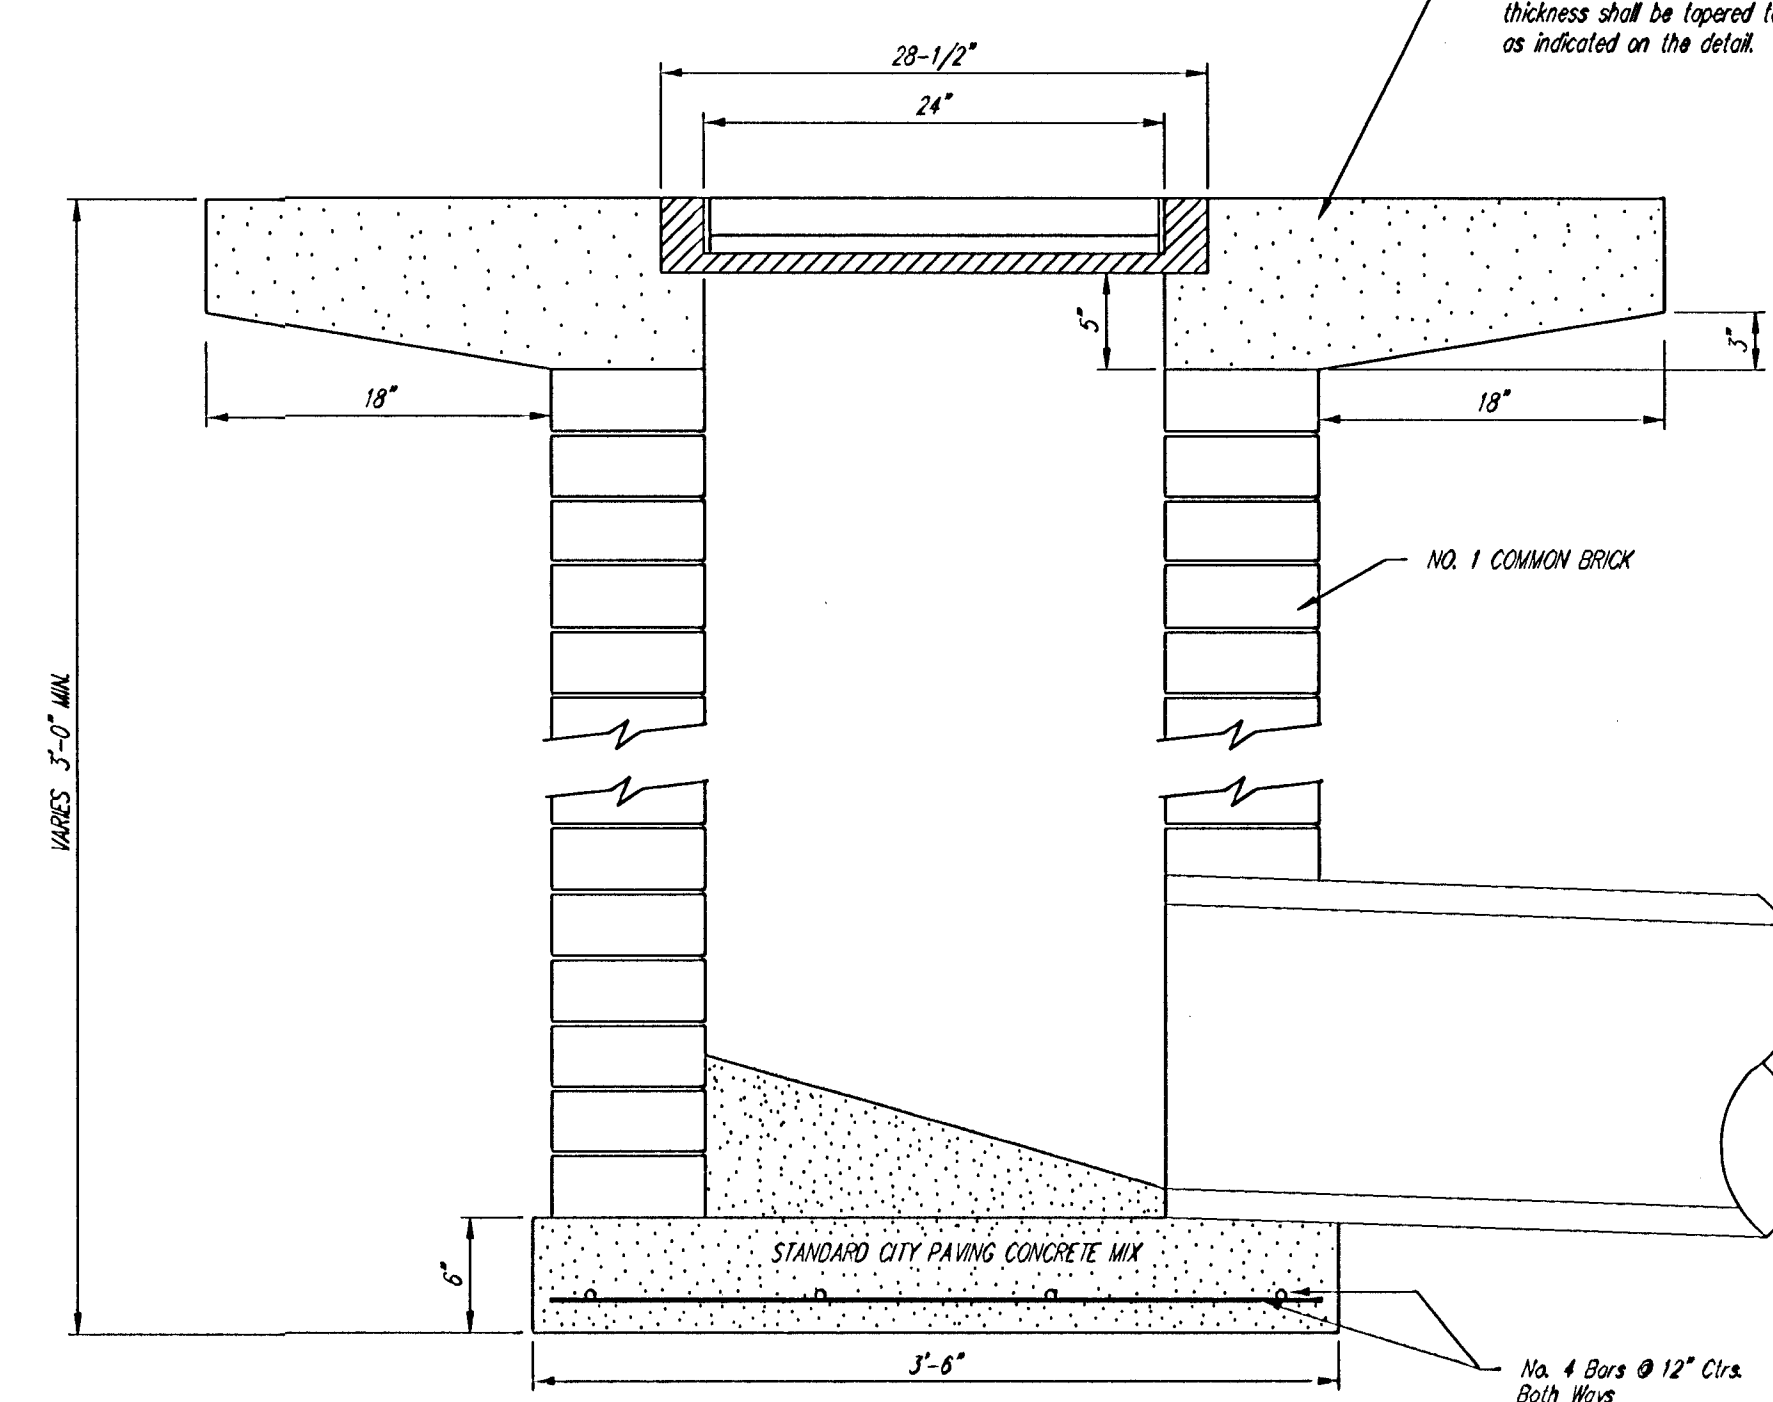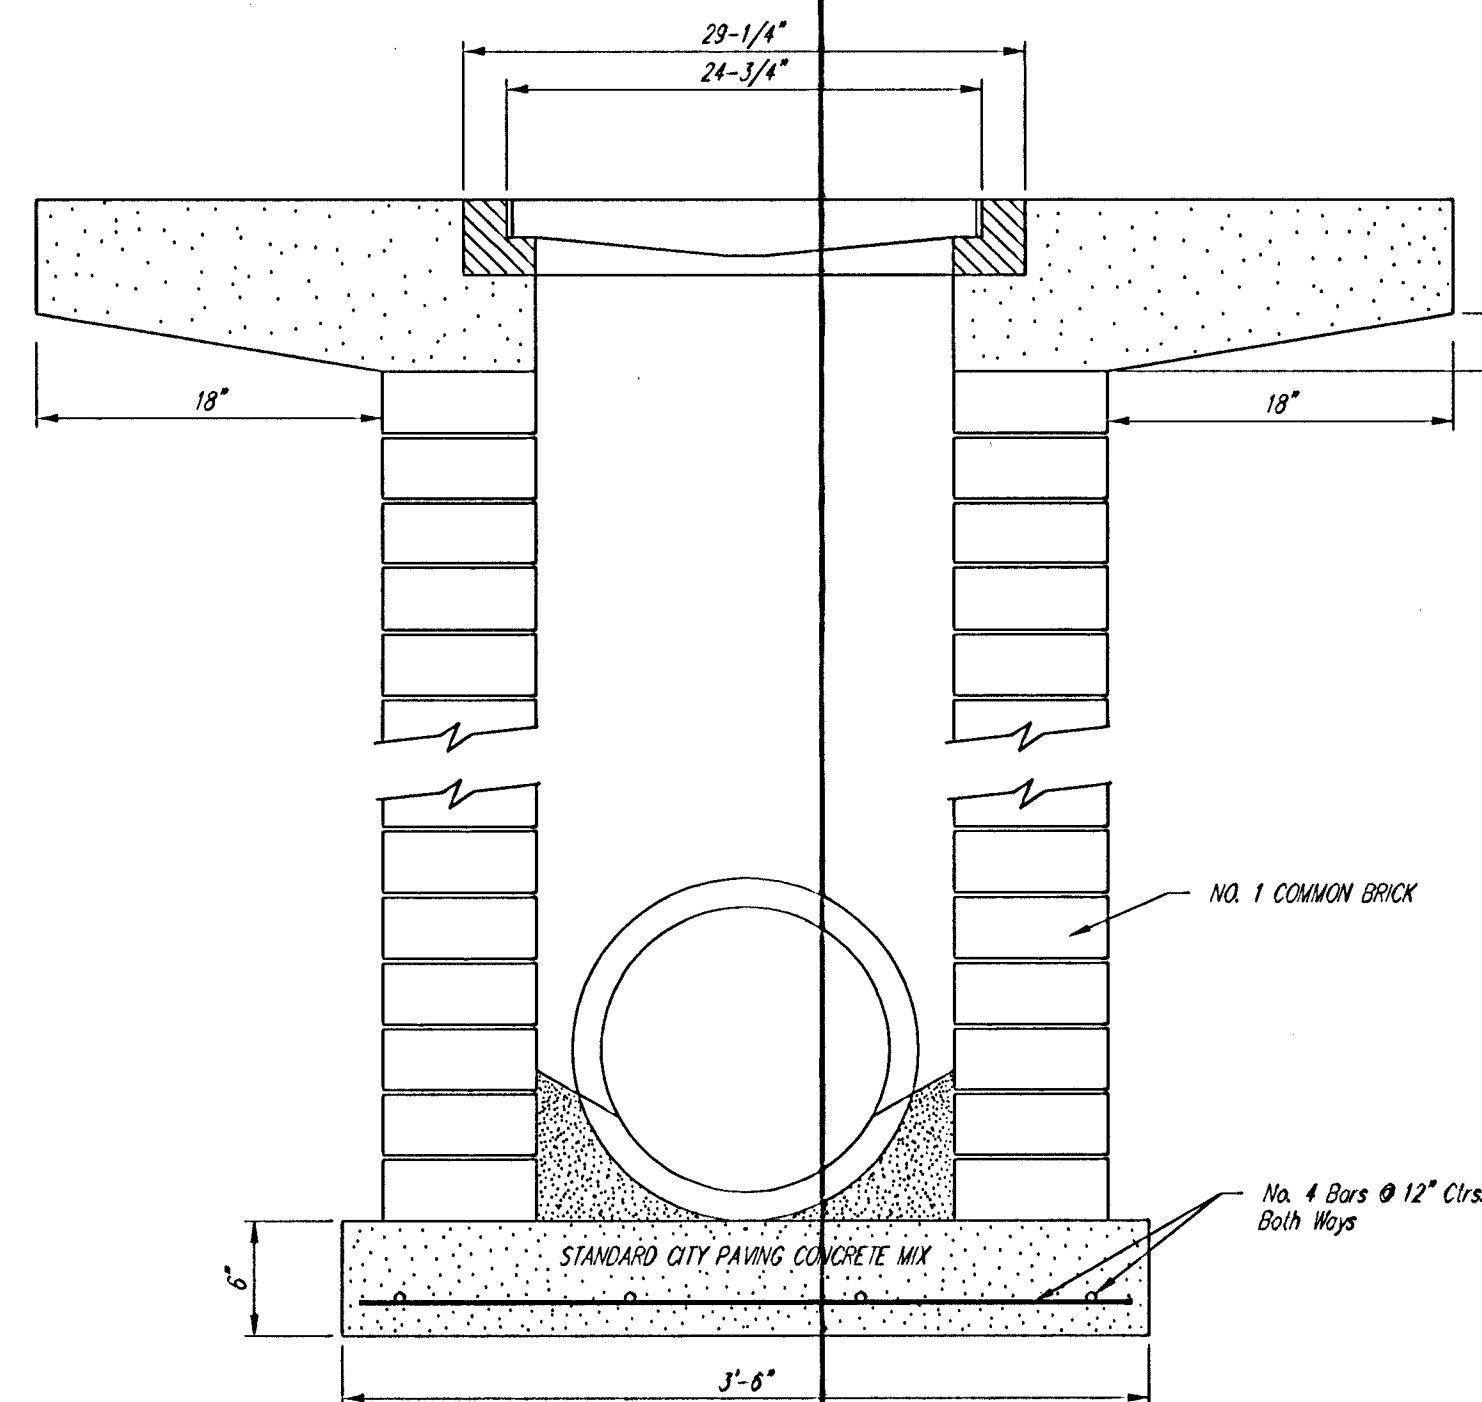

Note: Concrete apron shall be constructed around the inlet when inlet is located in an unpaved area. Where the inlet is adjacent to pavement, the pavement thickness shall be tapered to the inlet in 18 inches as indicated on the detail.

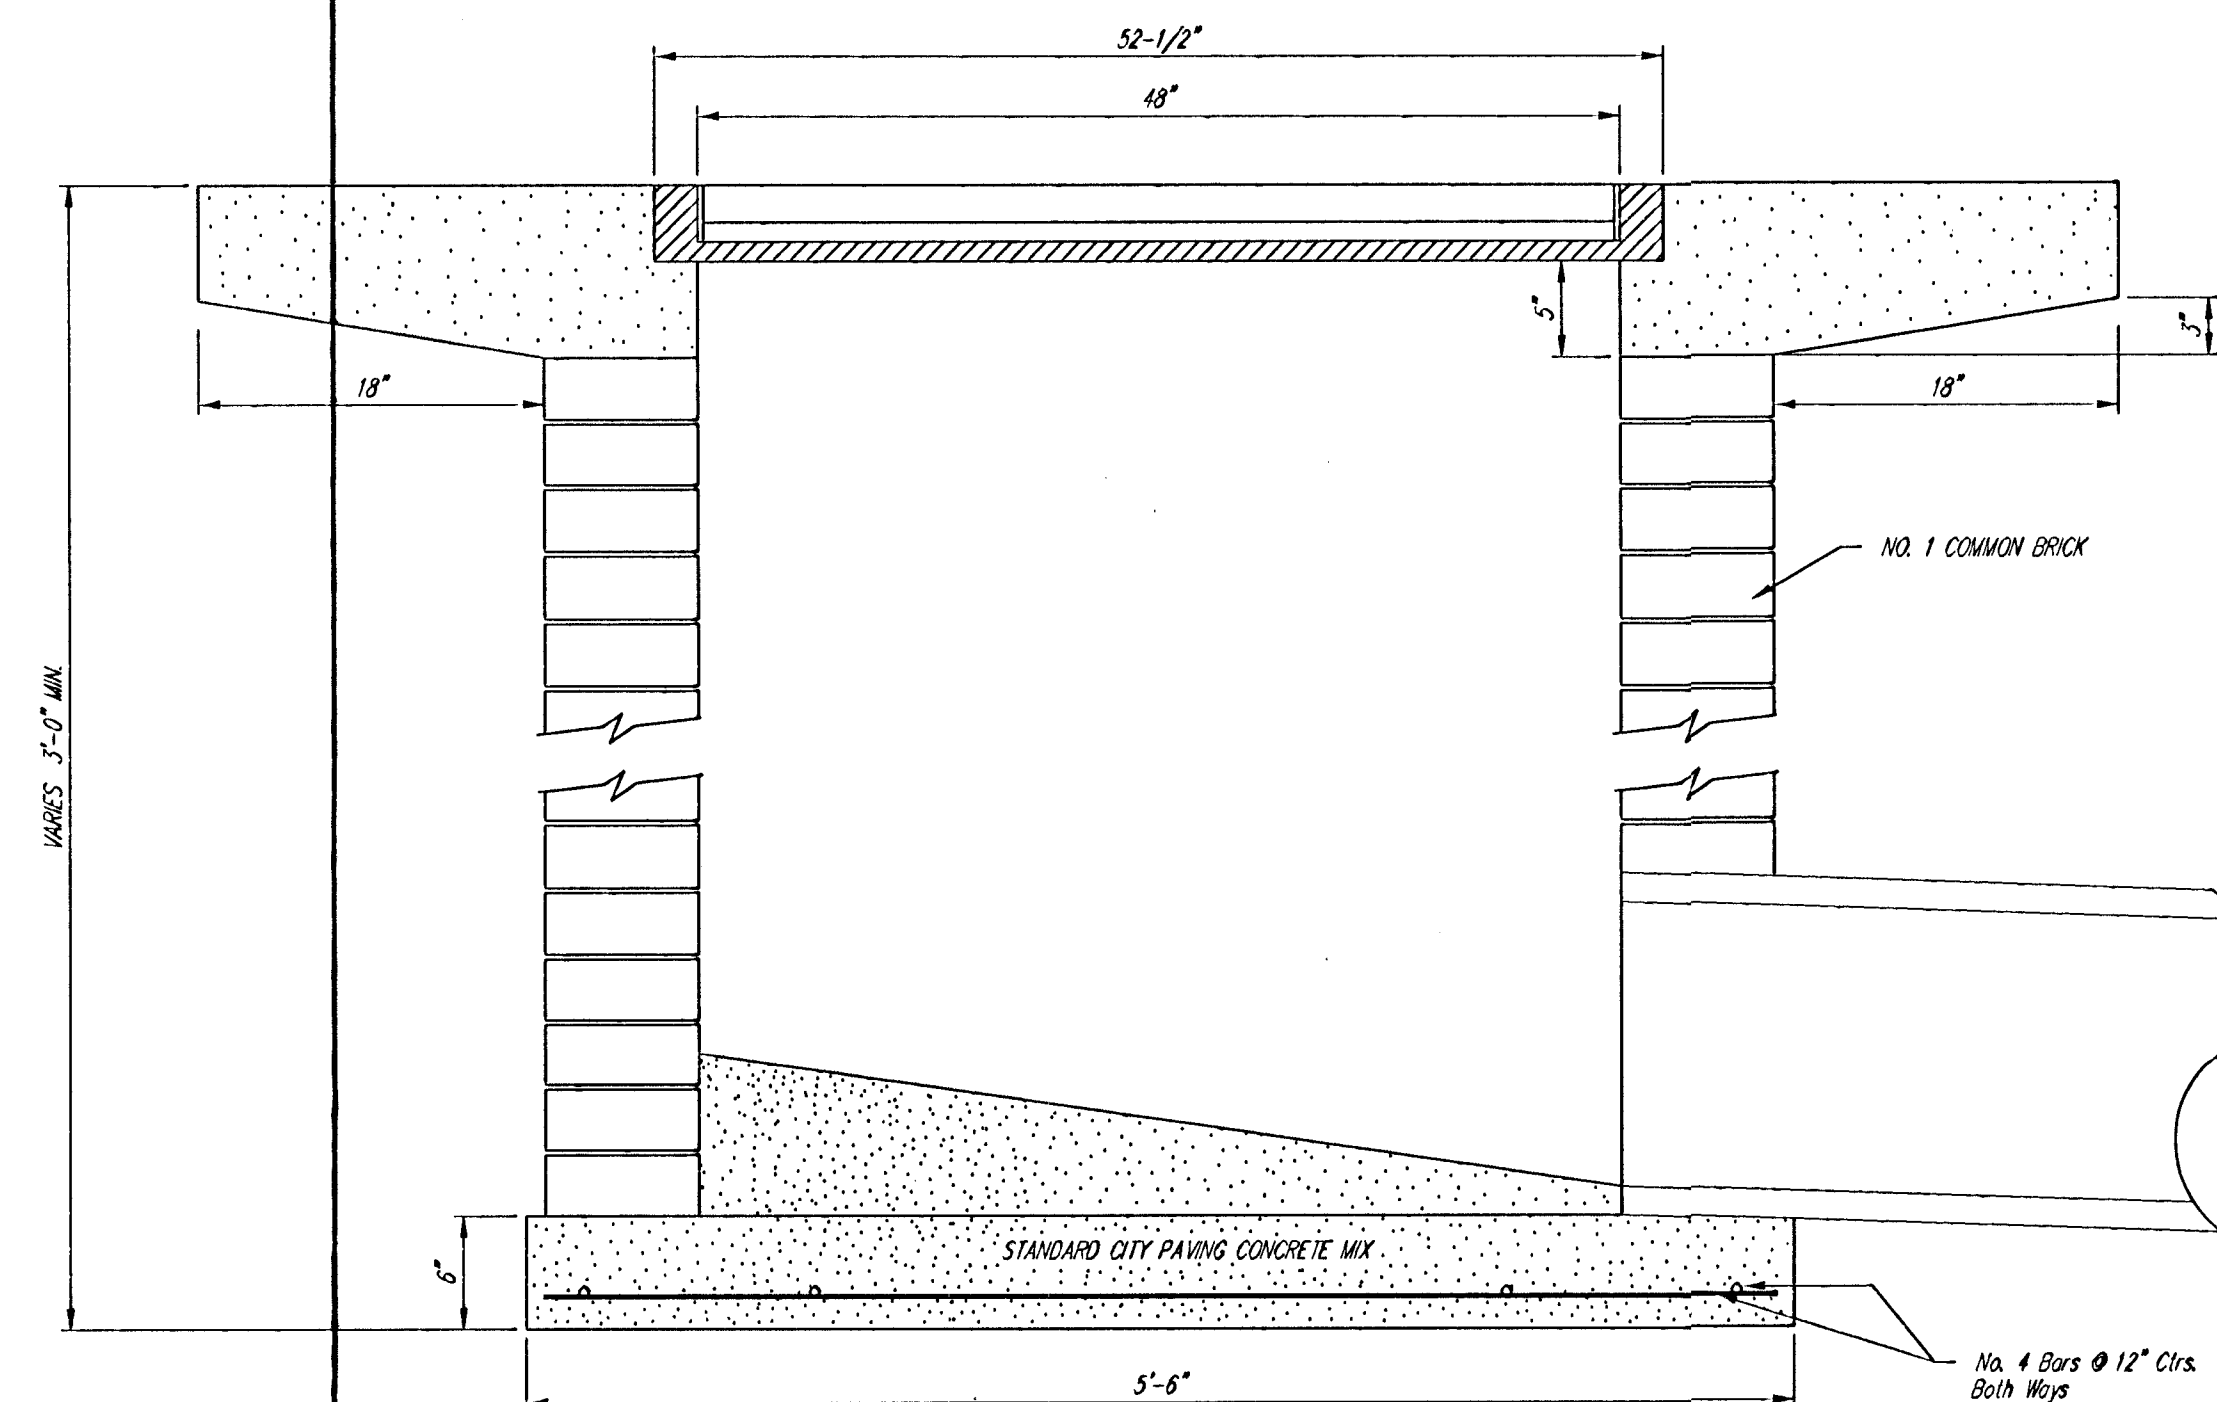

CITY OF WICHITA					
STANDARD DROP INLET					
BAUGHMAN COMPANY P.A.					
ENGINEERING, SURVEYING, & PLANNING					
316-282-7271 • 315 ELLIS • WICHITA, KANSAS 67211					
PROJECT NUMBER					
472-83383					
DESIGN	DRAWN	APPROVED	DATE	SCALE	SHEET
STAFF	STAFF		08-01	NONE	24
					39