



±

±

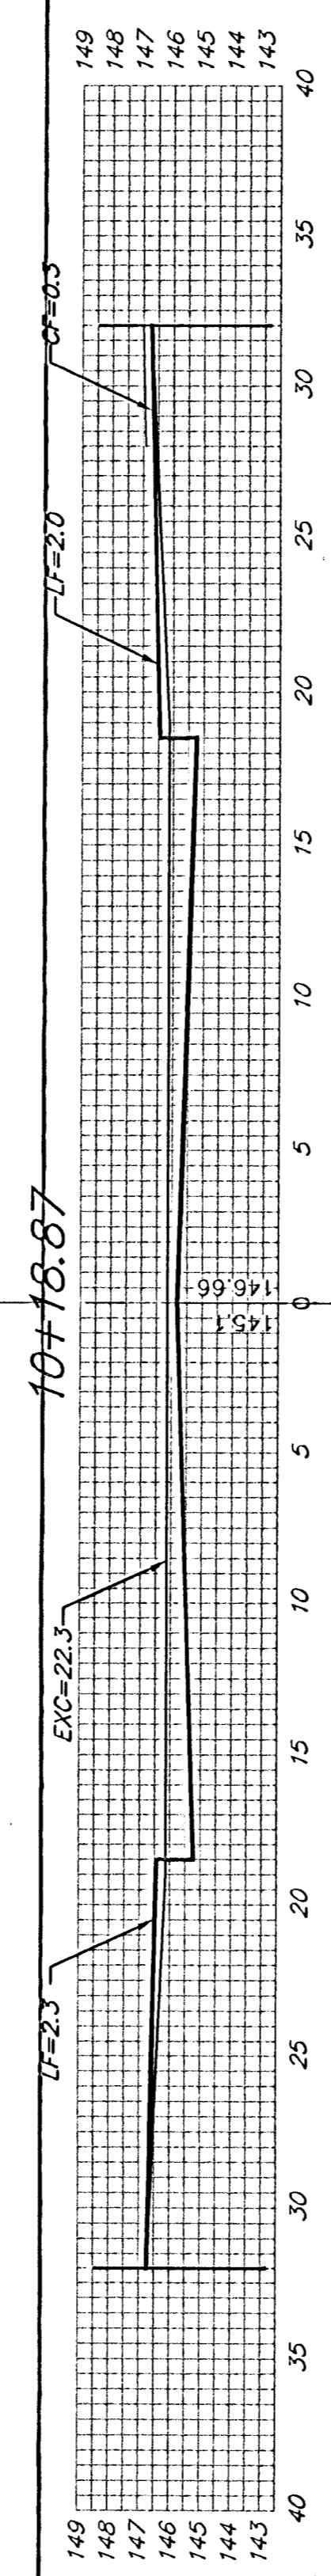


18.87'

EXC = 15.6
 LF = 3.0
 CF = 0.2

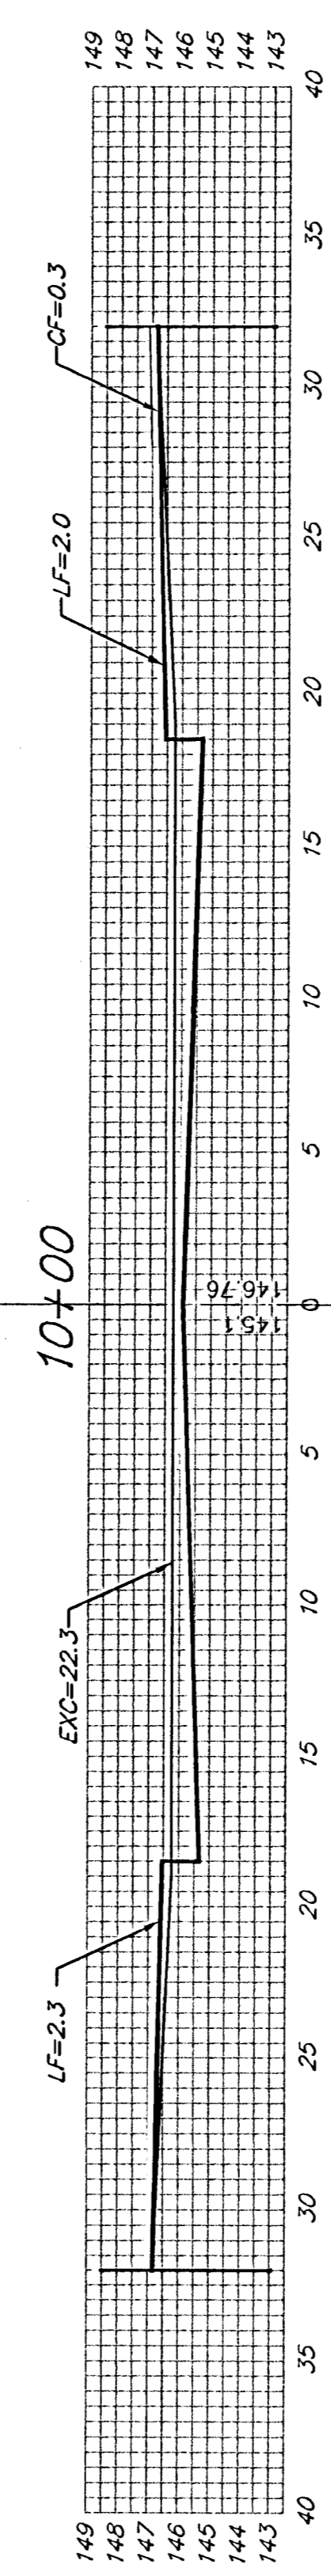


50.00'

EXC = 41.4
 LF = 8.0
 CF = 0.6

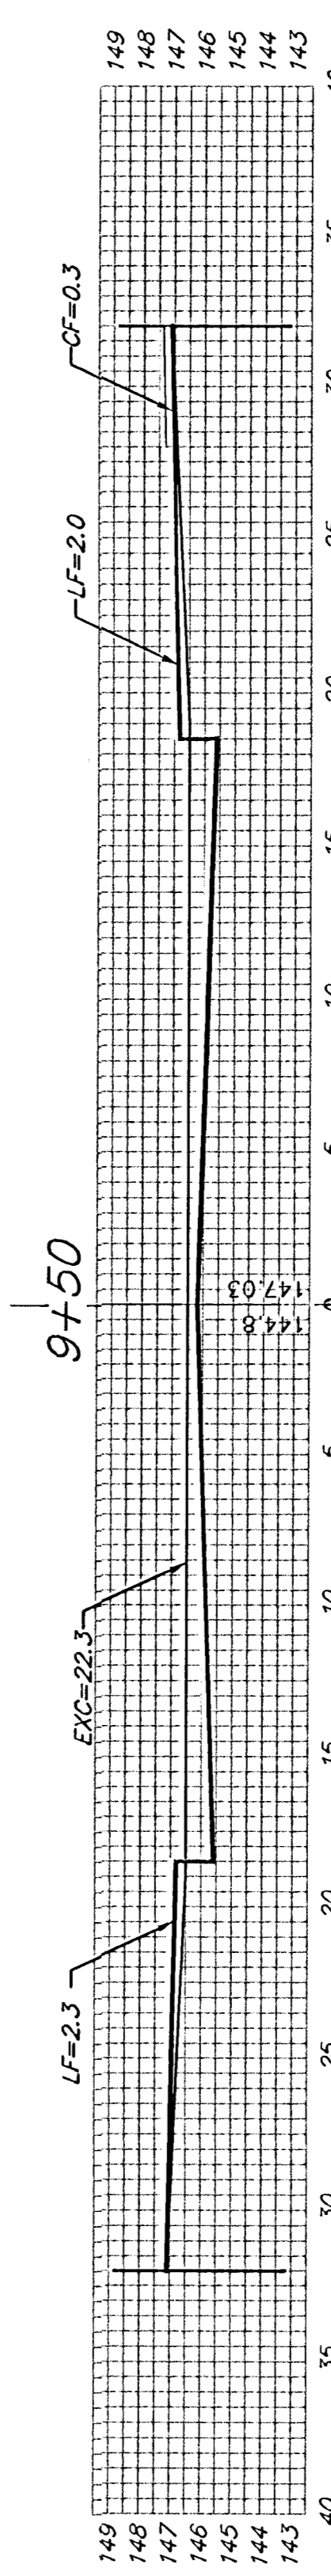

50.00'

EXC = 41.4
 LF = 8.0
 CF = 0.6

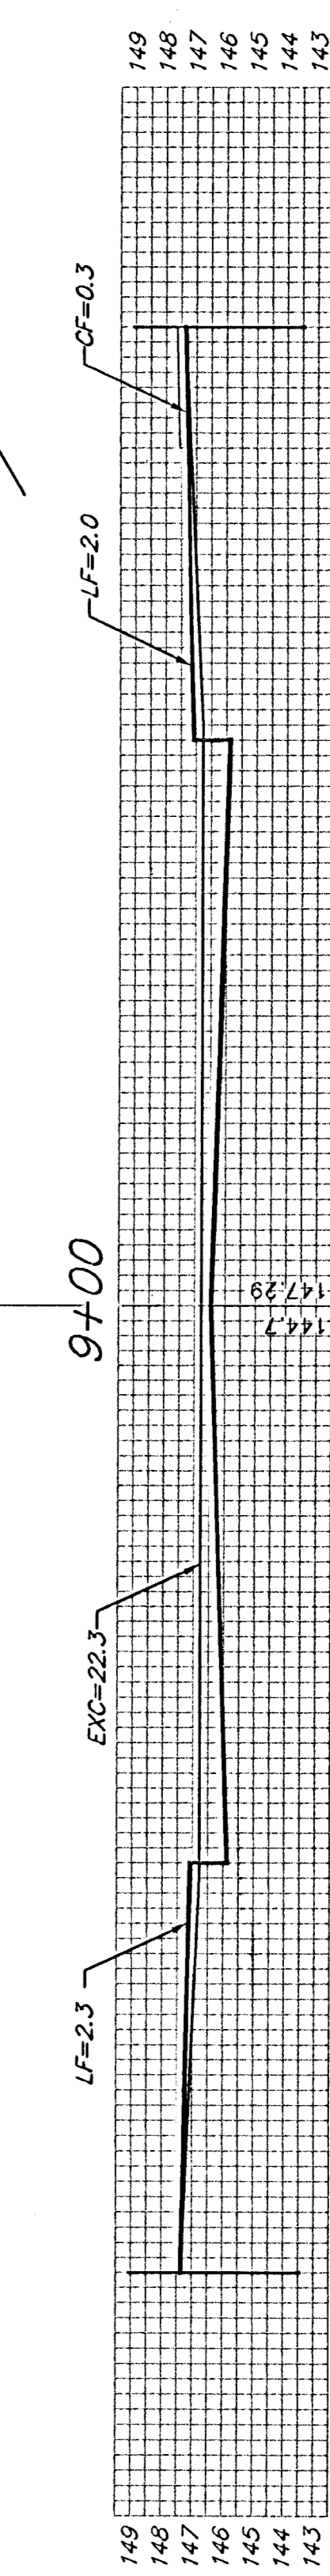

JEWELL

Sheet Totals:
 Excavation = 98.4 C.Y.
 Loose Fill = 19.0 C.Y.
 Compacted Fill = 1.4 C.Y.

BAUGHMAN COMPANY P.A.
 ENGINEERING, SURVEYING, & PLANNING
 316-282-7271 • 315 ELLIS • WICHITA, KANSAS 67211

PROJECT NUMBER

REV. SHEET 35 OF 39