



EXC = 34.2
LF = 7.9
CF = 0.0
45.94'

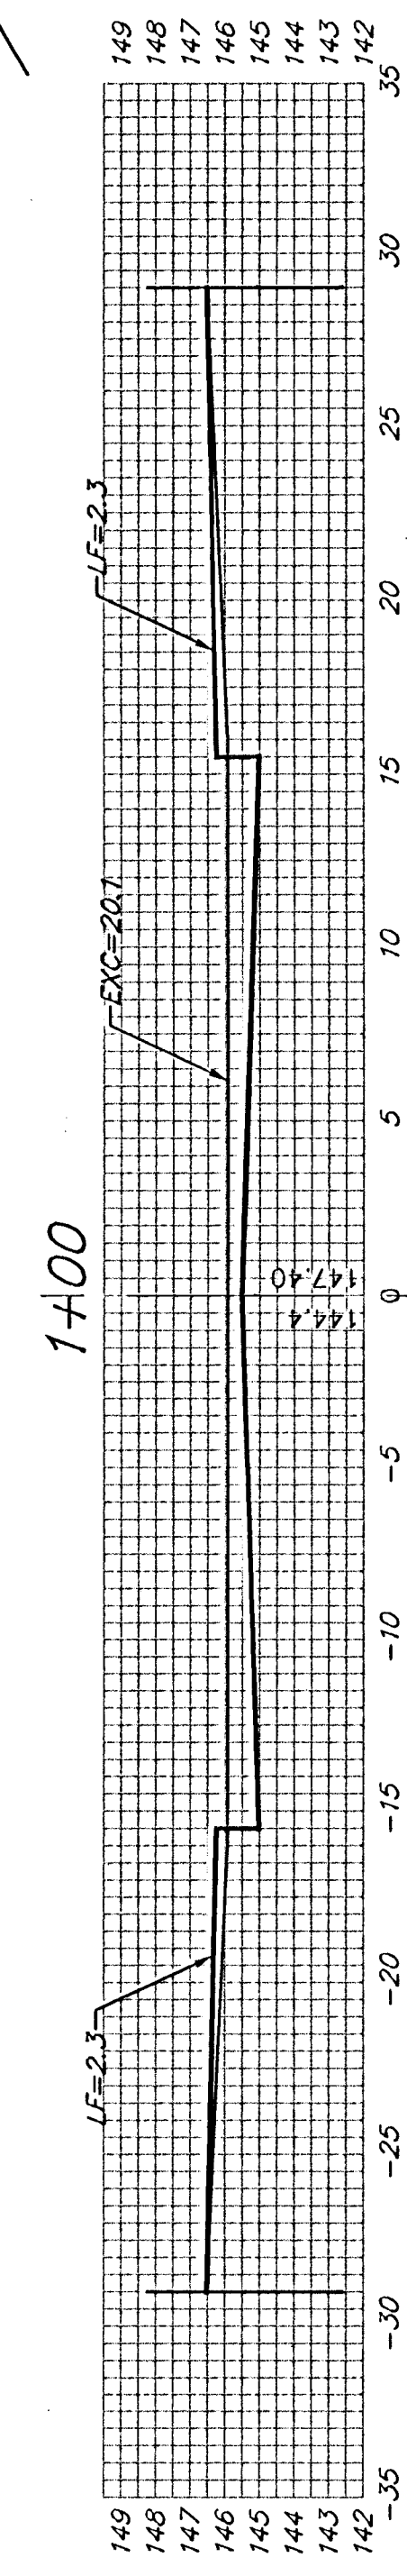

EXC = 37.3
LF = 8.6
CF = 0.0
50.01'

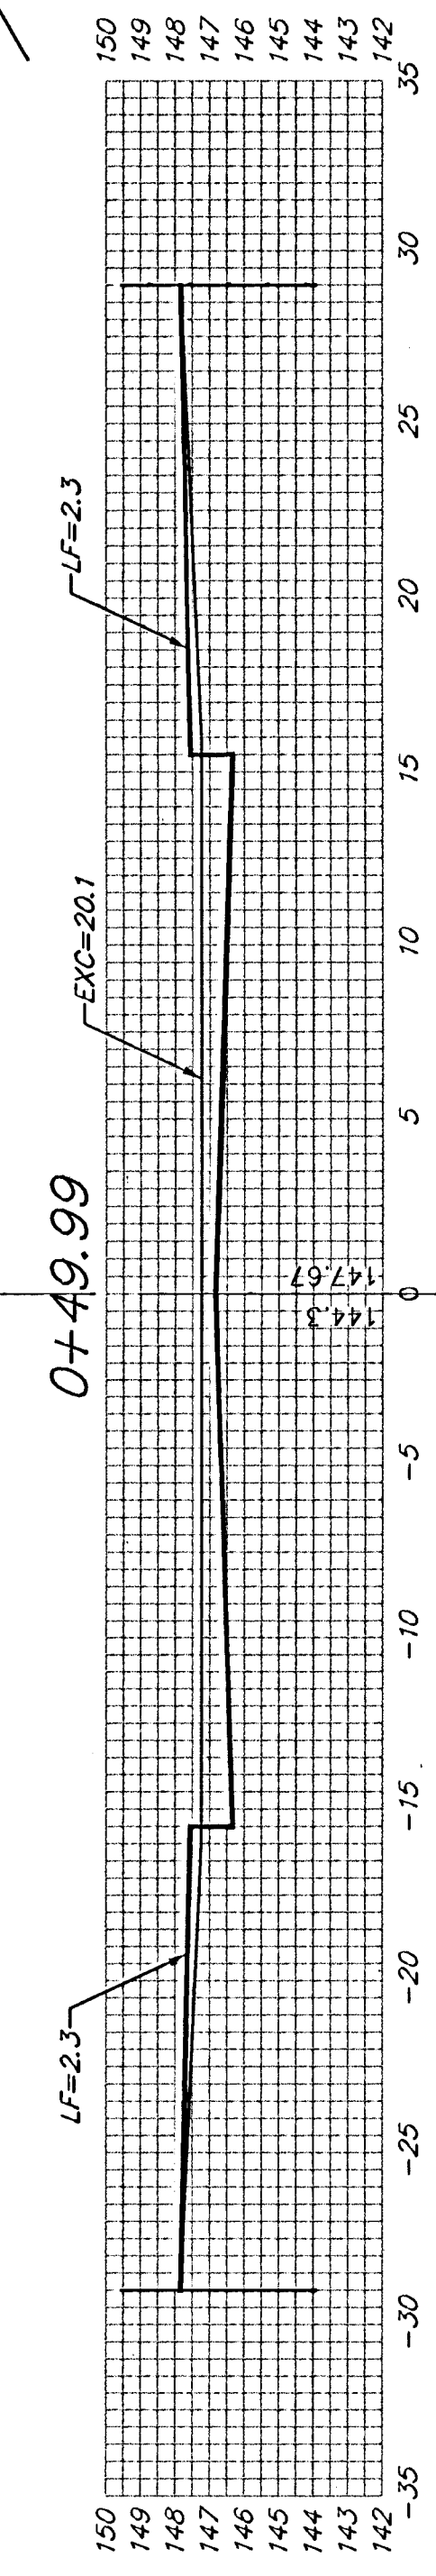

JEWELL CT.

Sheet Totals:
Excavation = 71.5 C.Y.
Loose Fill = 16.5 C.Y.
Compacted Fill = 0.0 C.Y.