



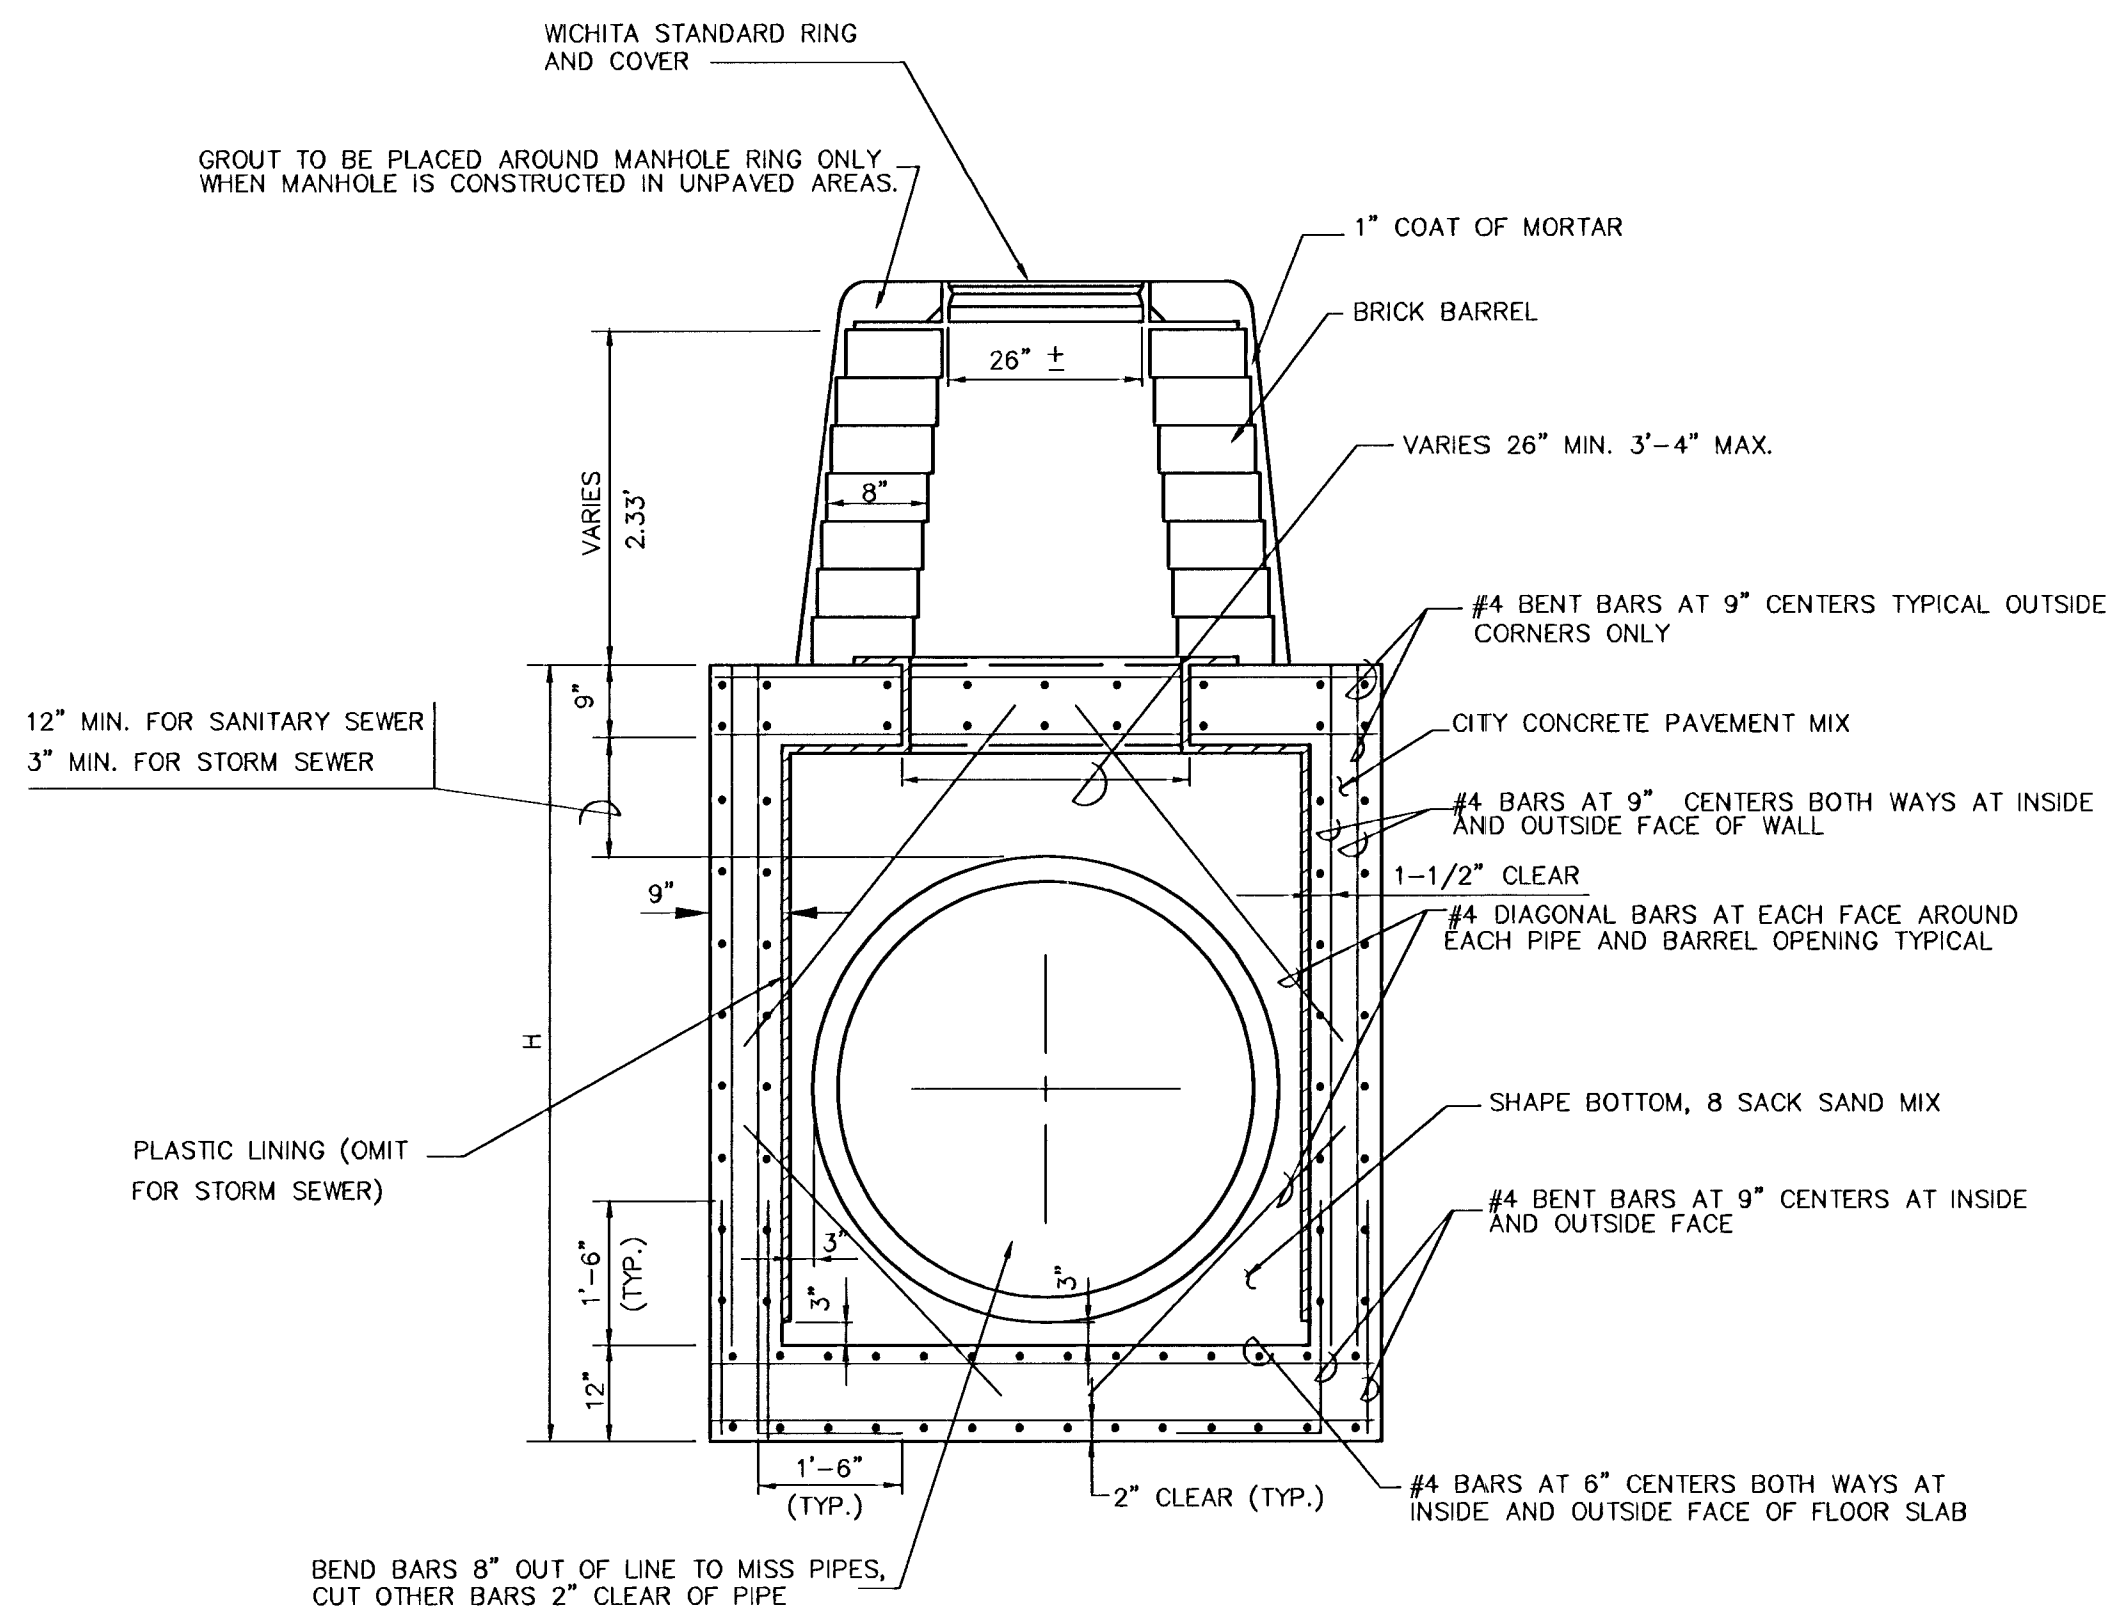


REINFORCED CONCRETE MANHOLE


DEPTH OF STACK: 0' TO 2.33'

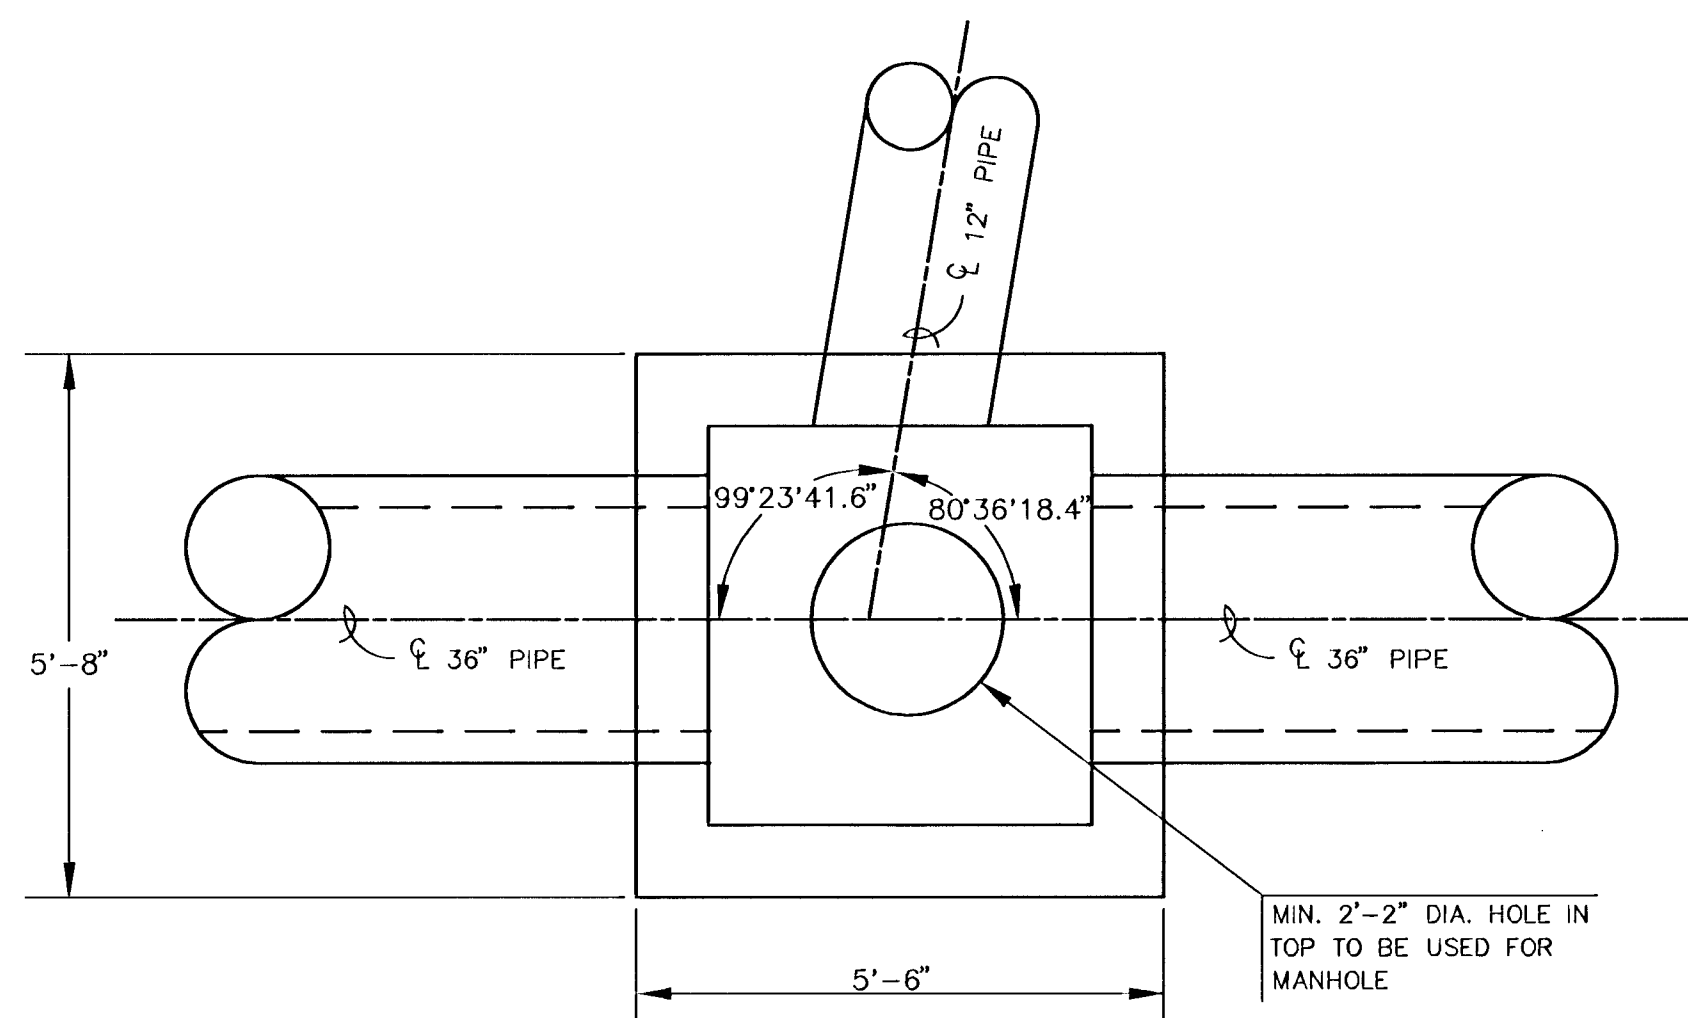

PLAN FOR REINFORCED CONCRETE MANHOLE STA. 4+47.16, LINE 1

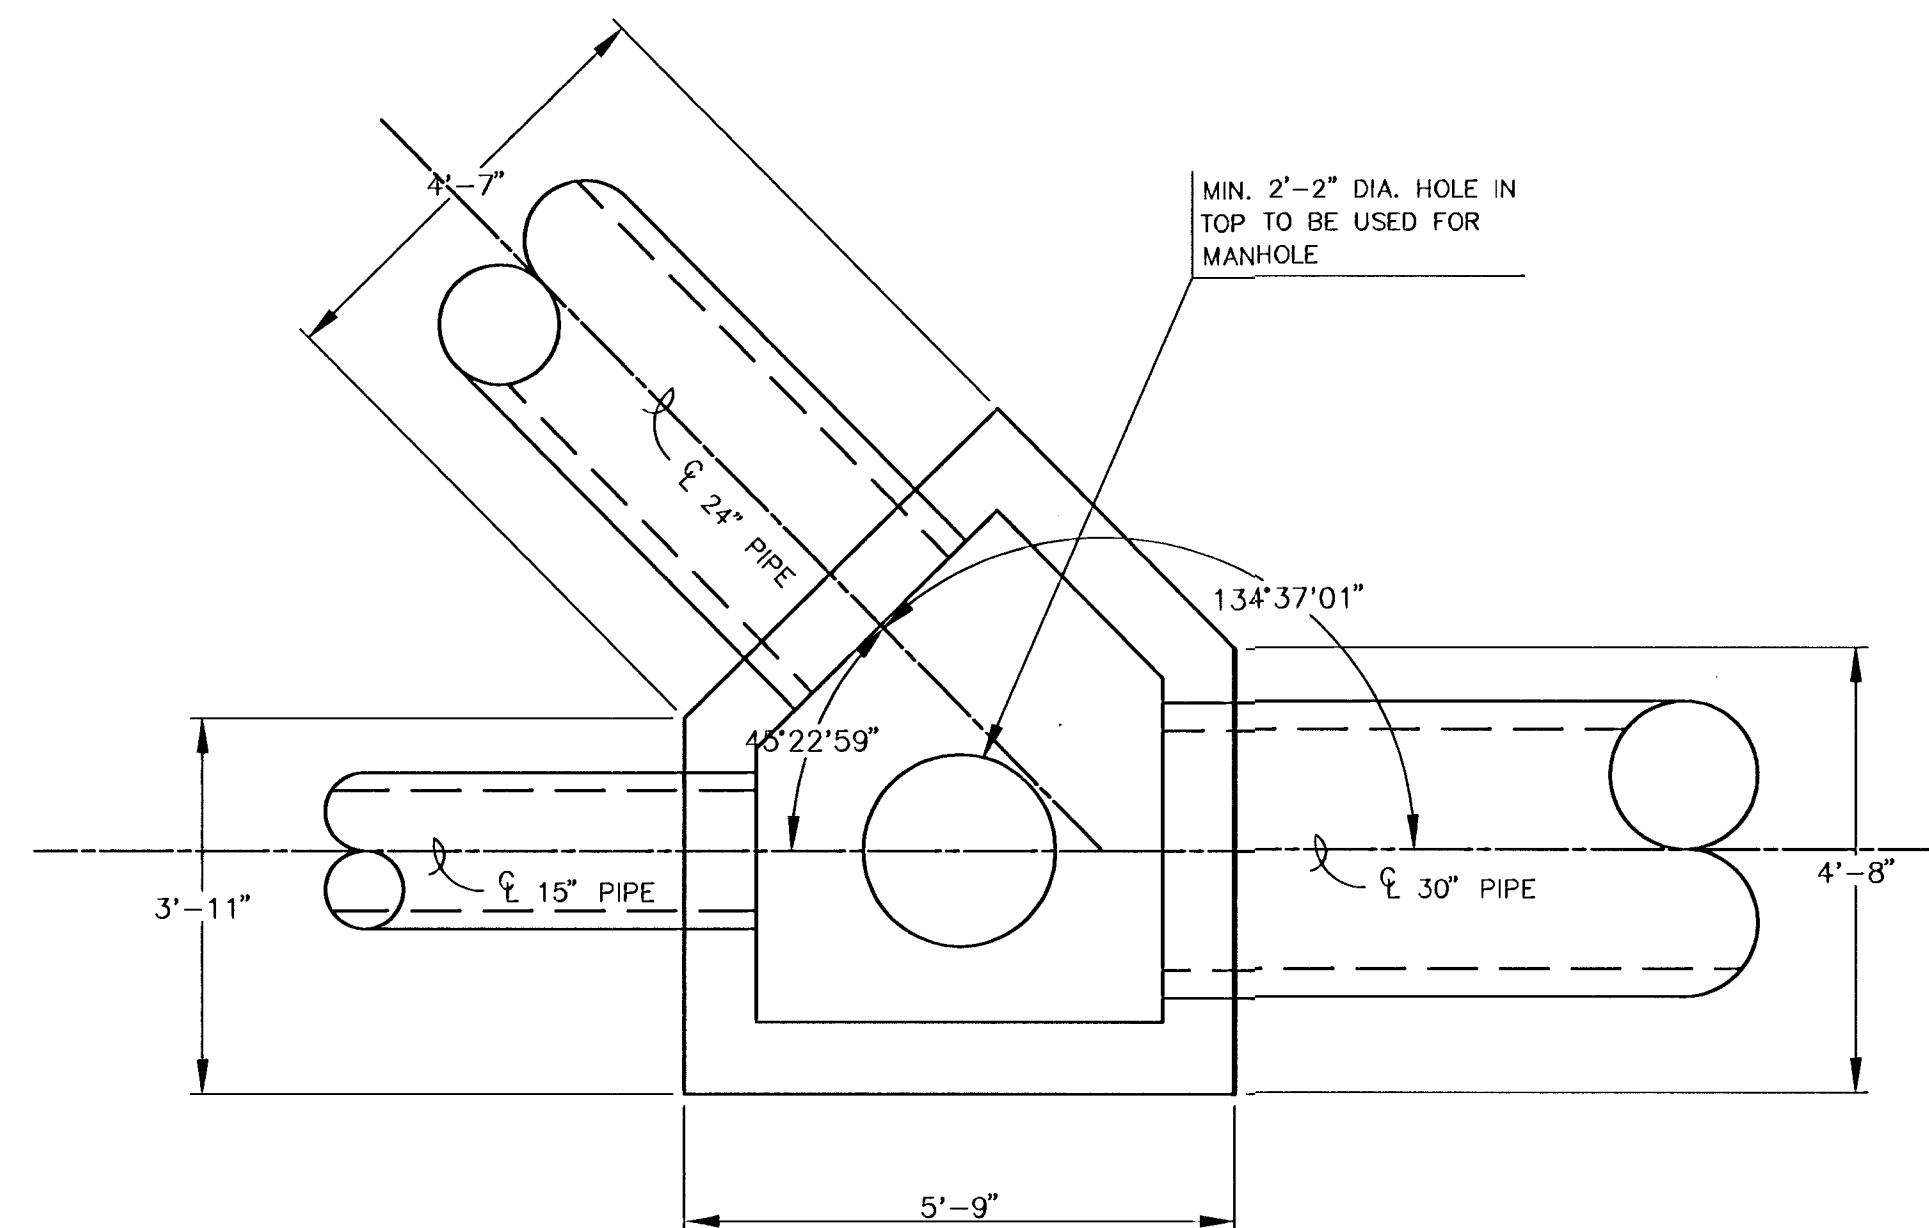

PLAN FOR REINFORCED CONCRETE MANHOLE STA. 4+14.0, LINE 2

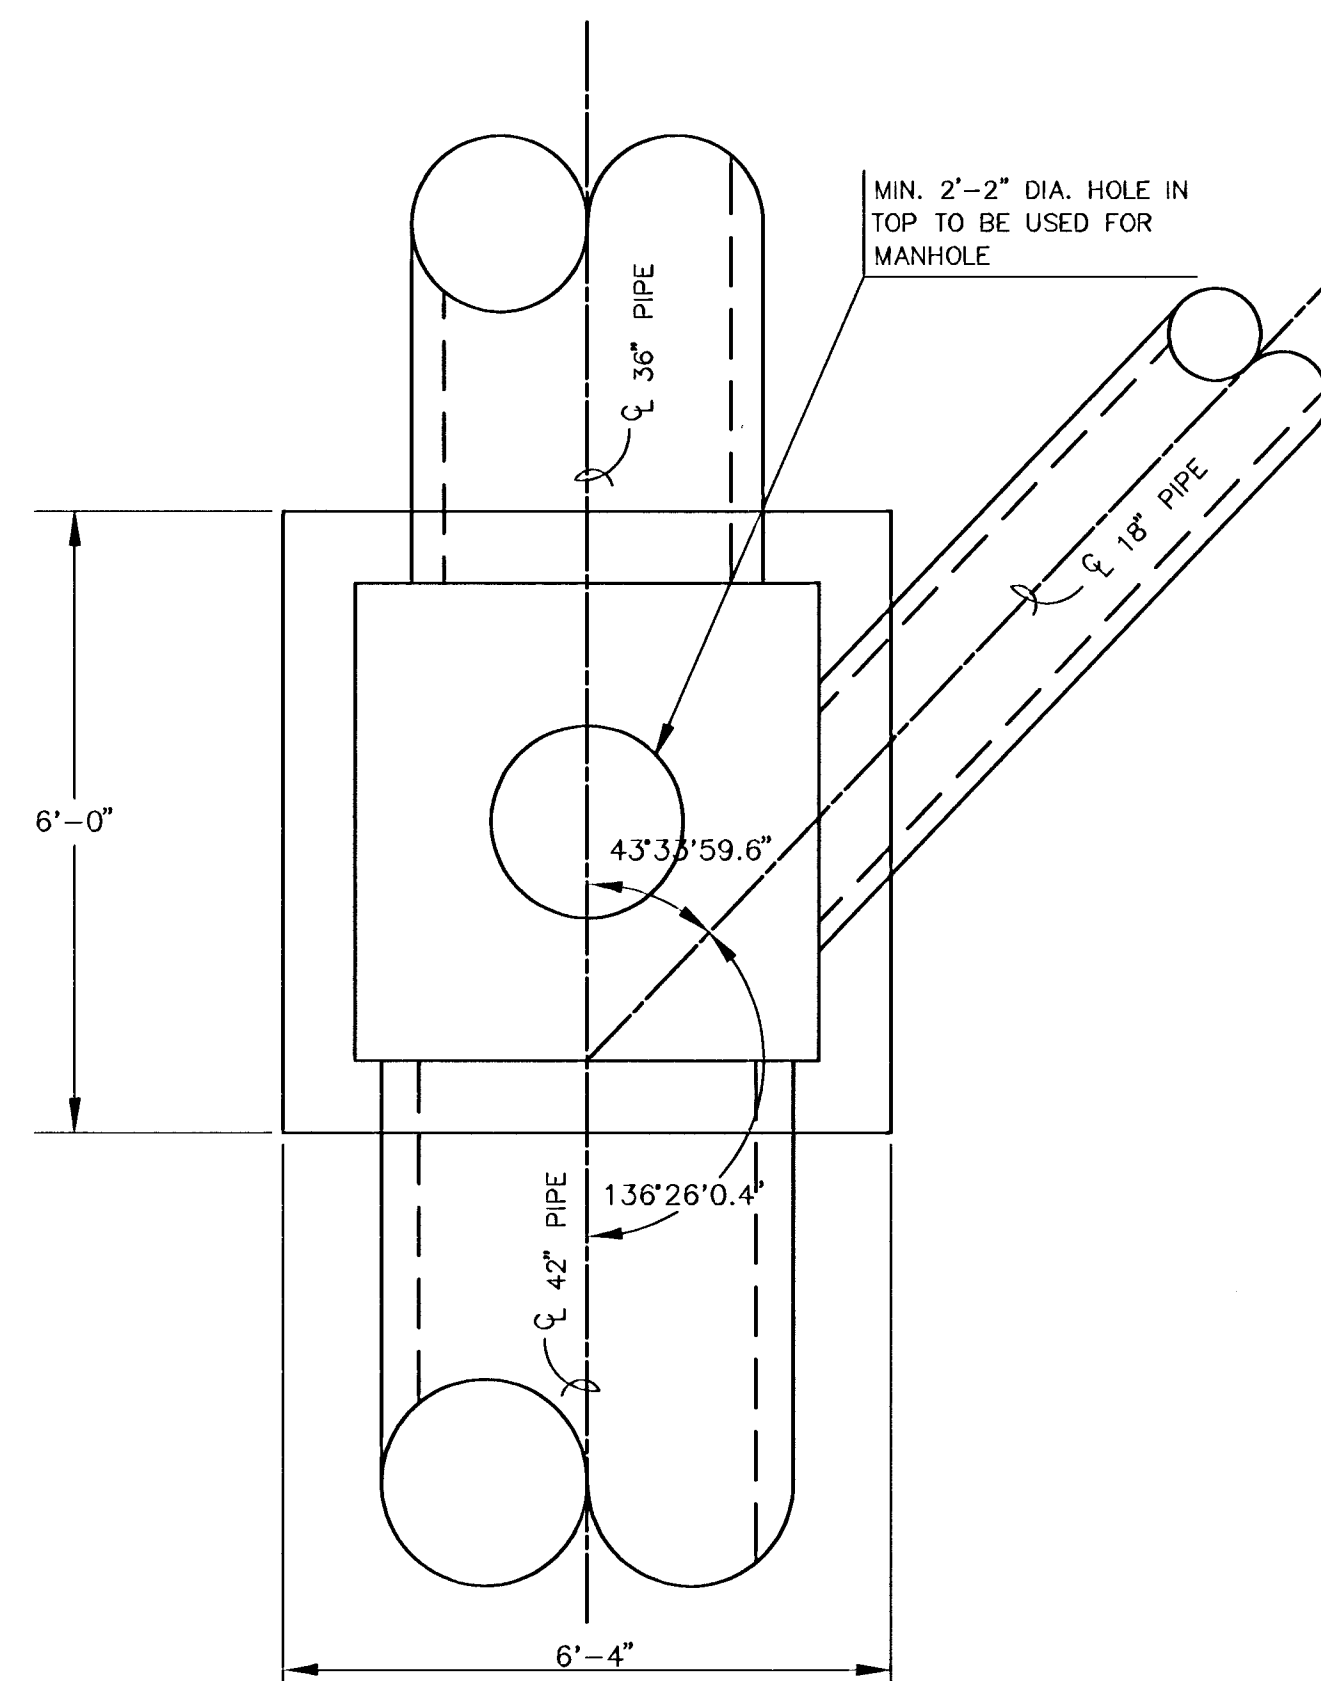

PLAN FOR REINFORCED CONCRETE MANHOLE STA. 0+25.4, LINE 2

G:\CIVIL\96081\HALLMARK PHASE2\SW\01123DD1.DWG



ROCKY CREEK ADDITION-HALLMARK PH 2
PROJECT NAME

REINFORCED CONC. MANHOLE DETAILS
SHEET TITLE

DESIGN BY:	BDM/KKL	DFL
DATE:	JUNE 2001	CHECKED BY:
DRAWING NAME:	01123DD1	SHEET / OF
		23 / 32