


CL

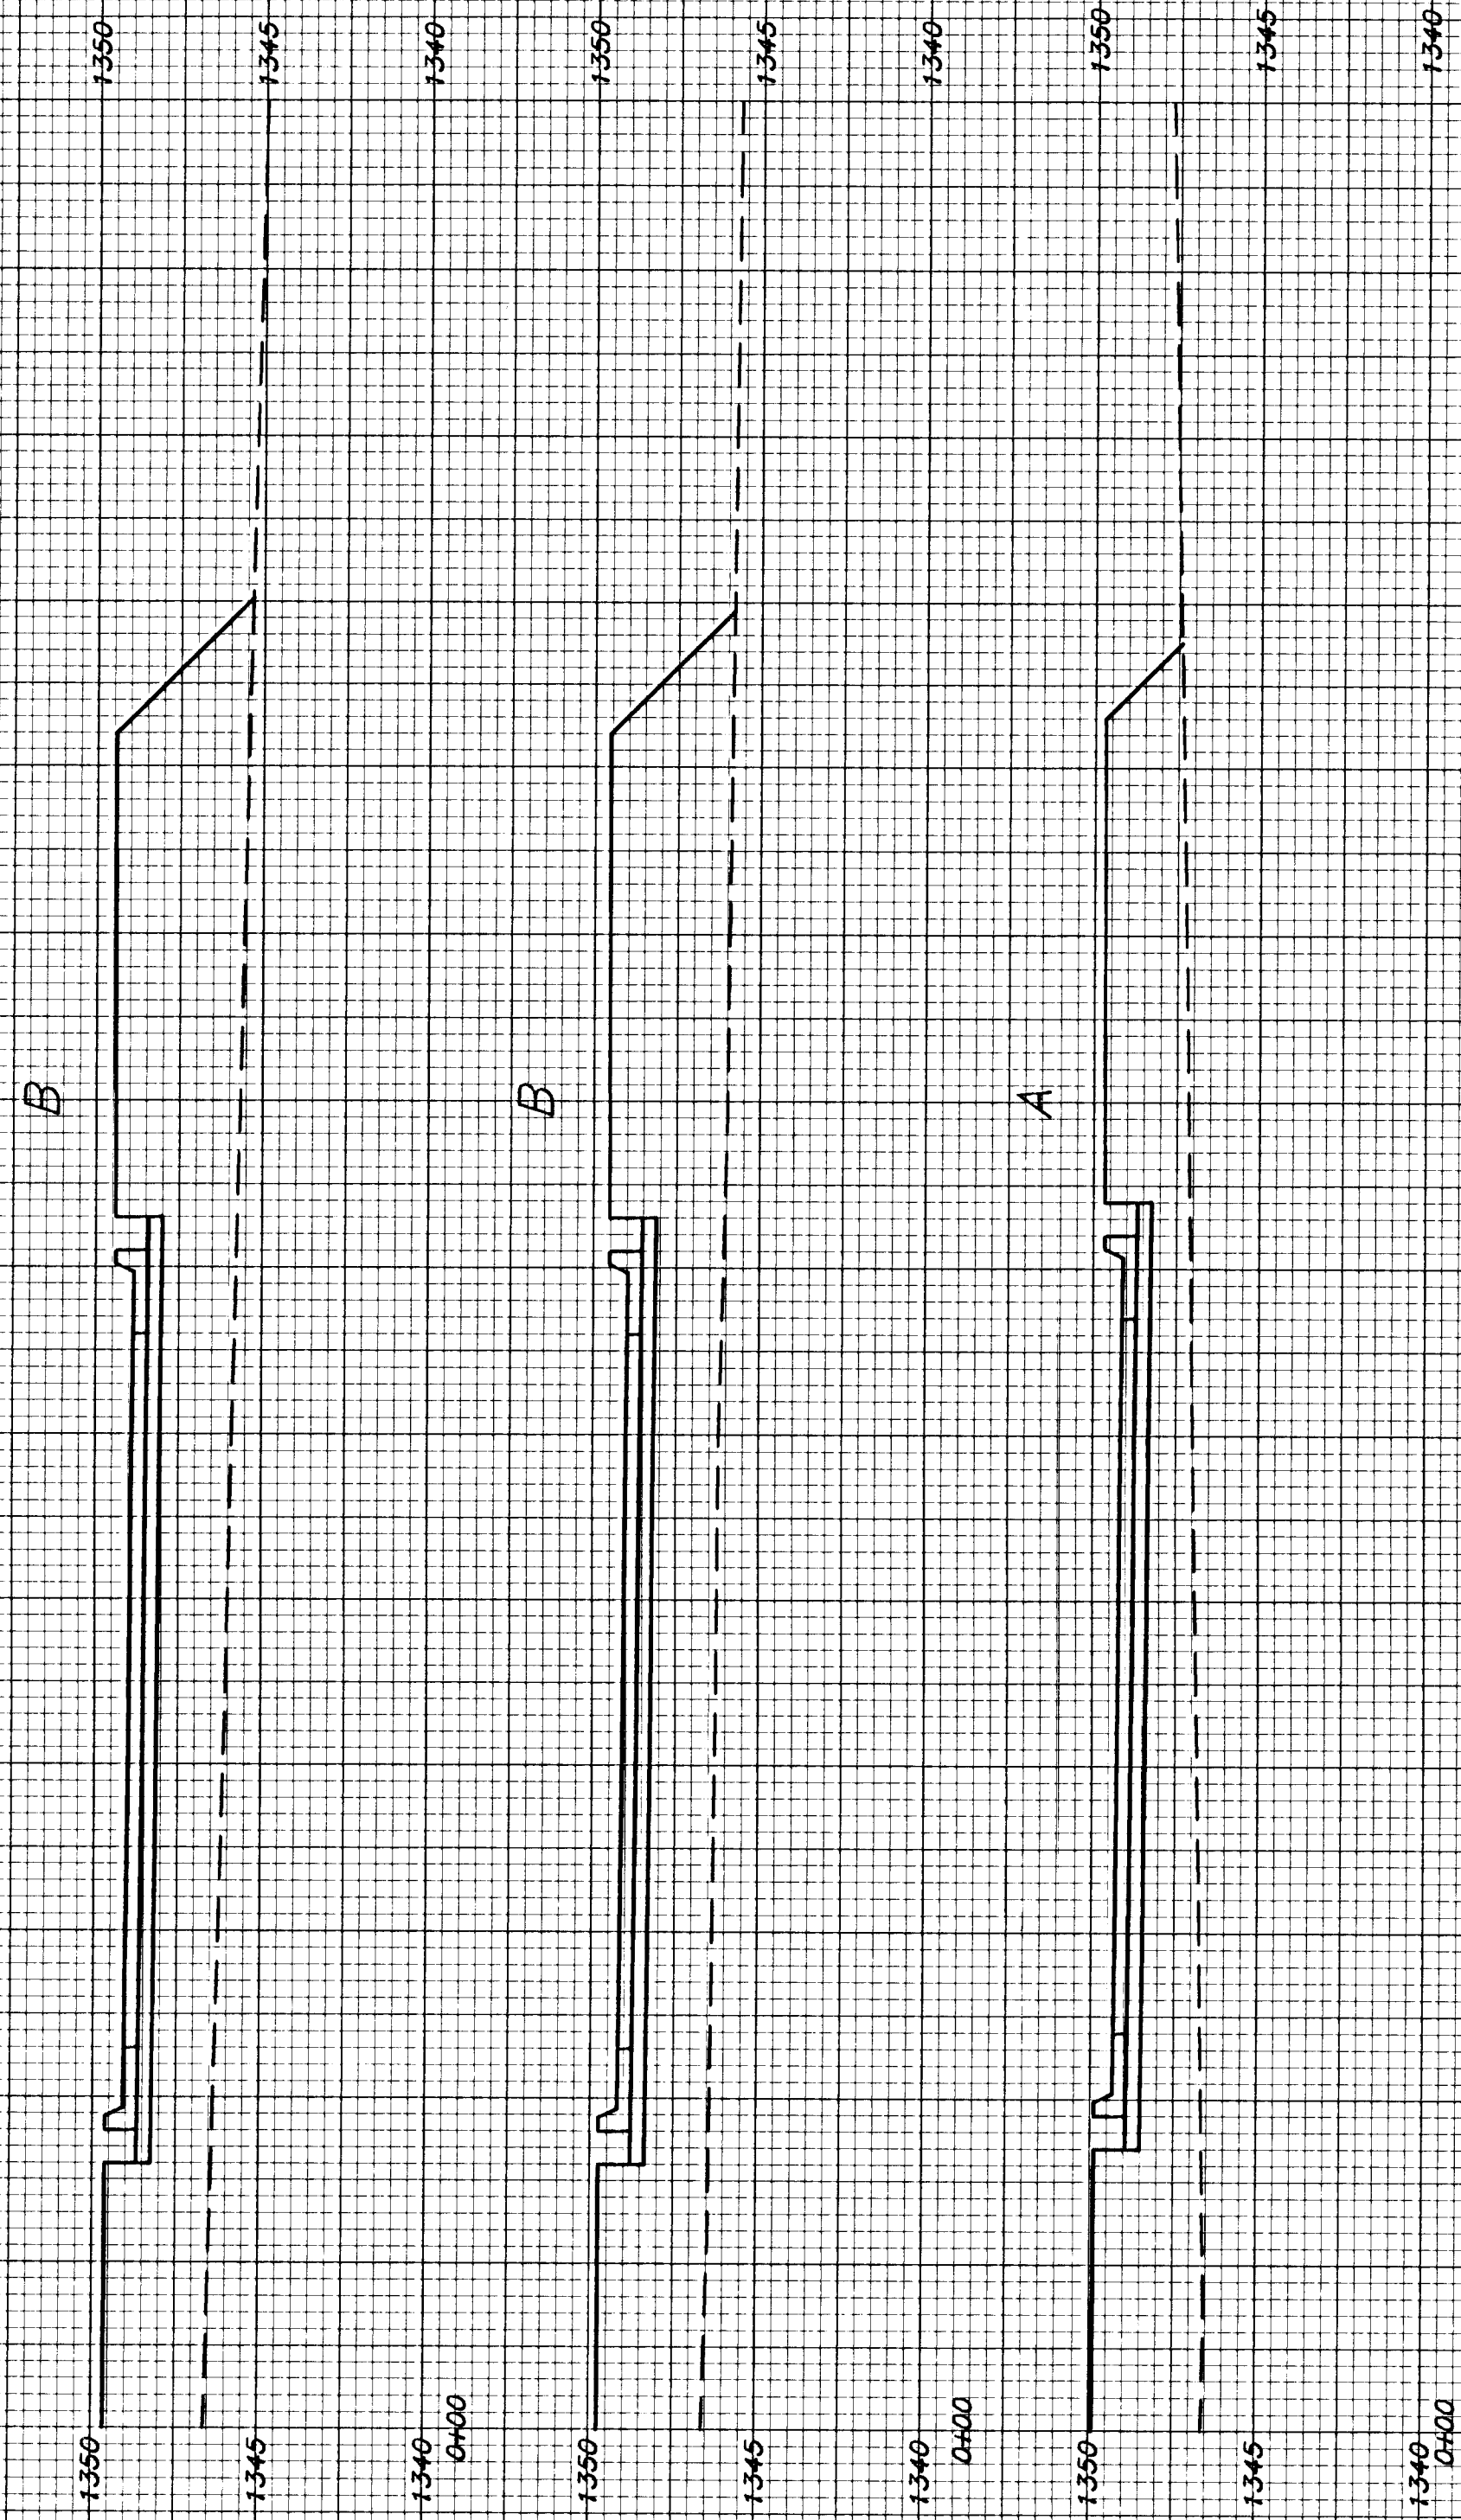


CL

GLEN WOOD CT.


BL

1775.97

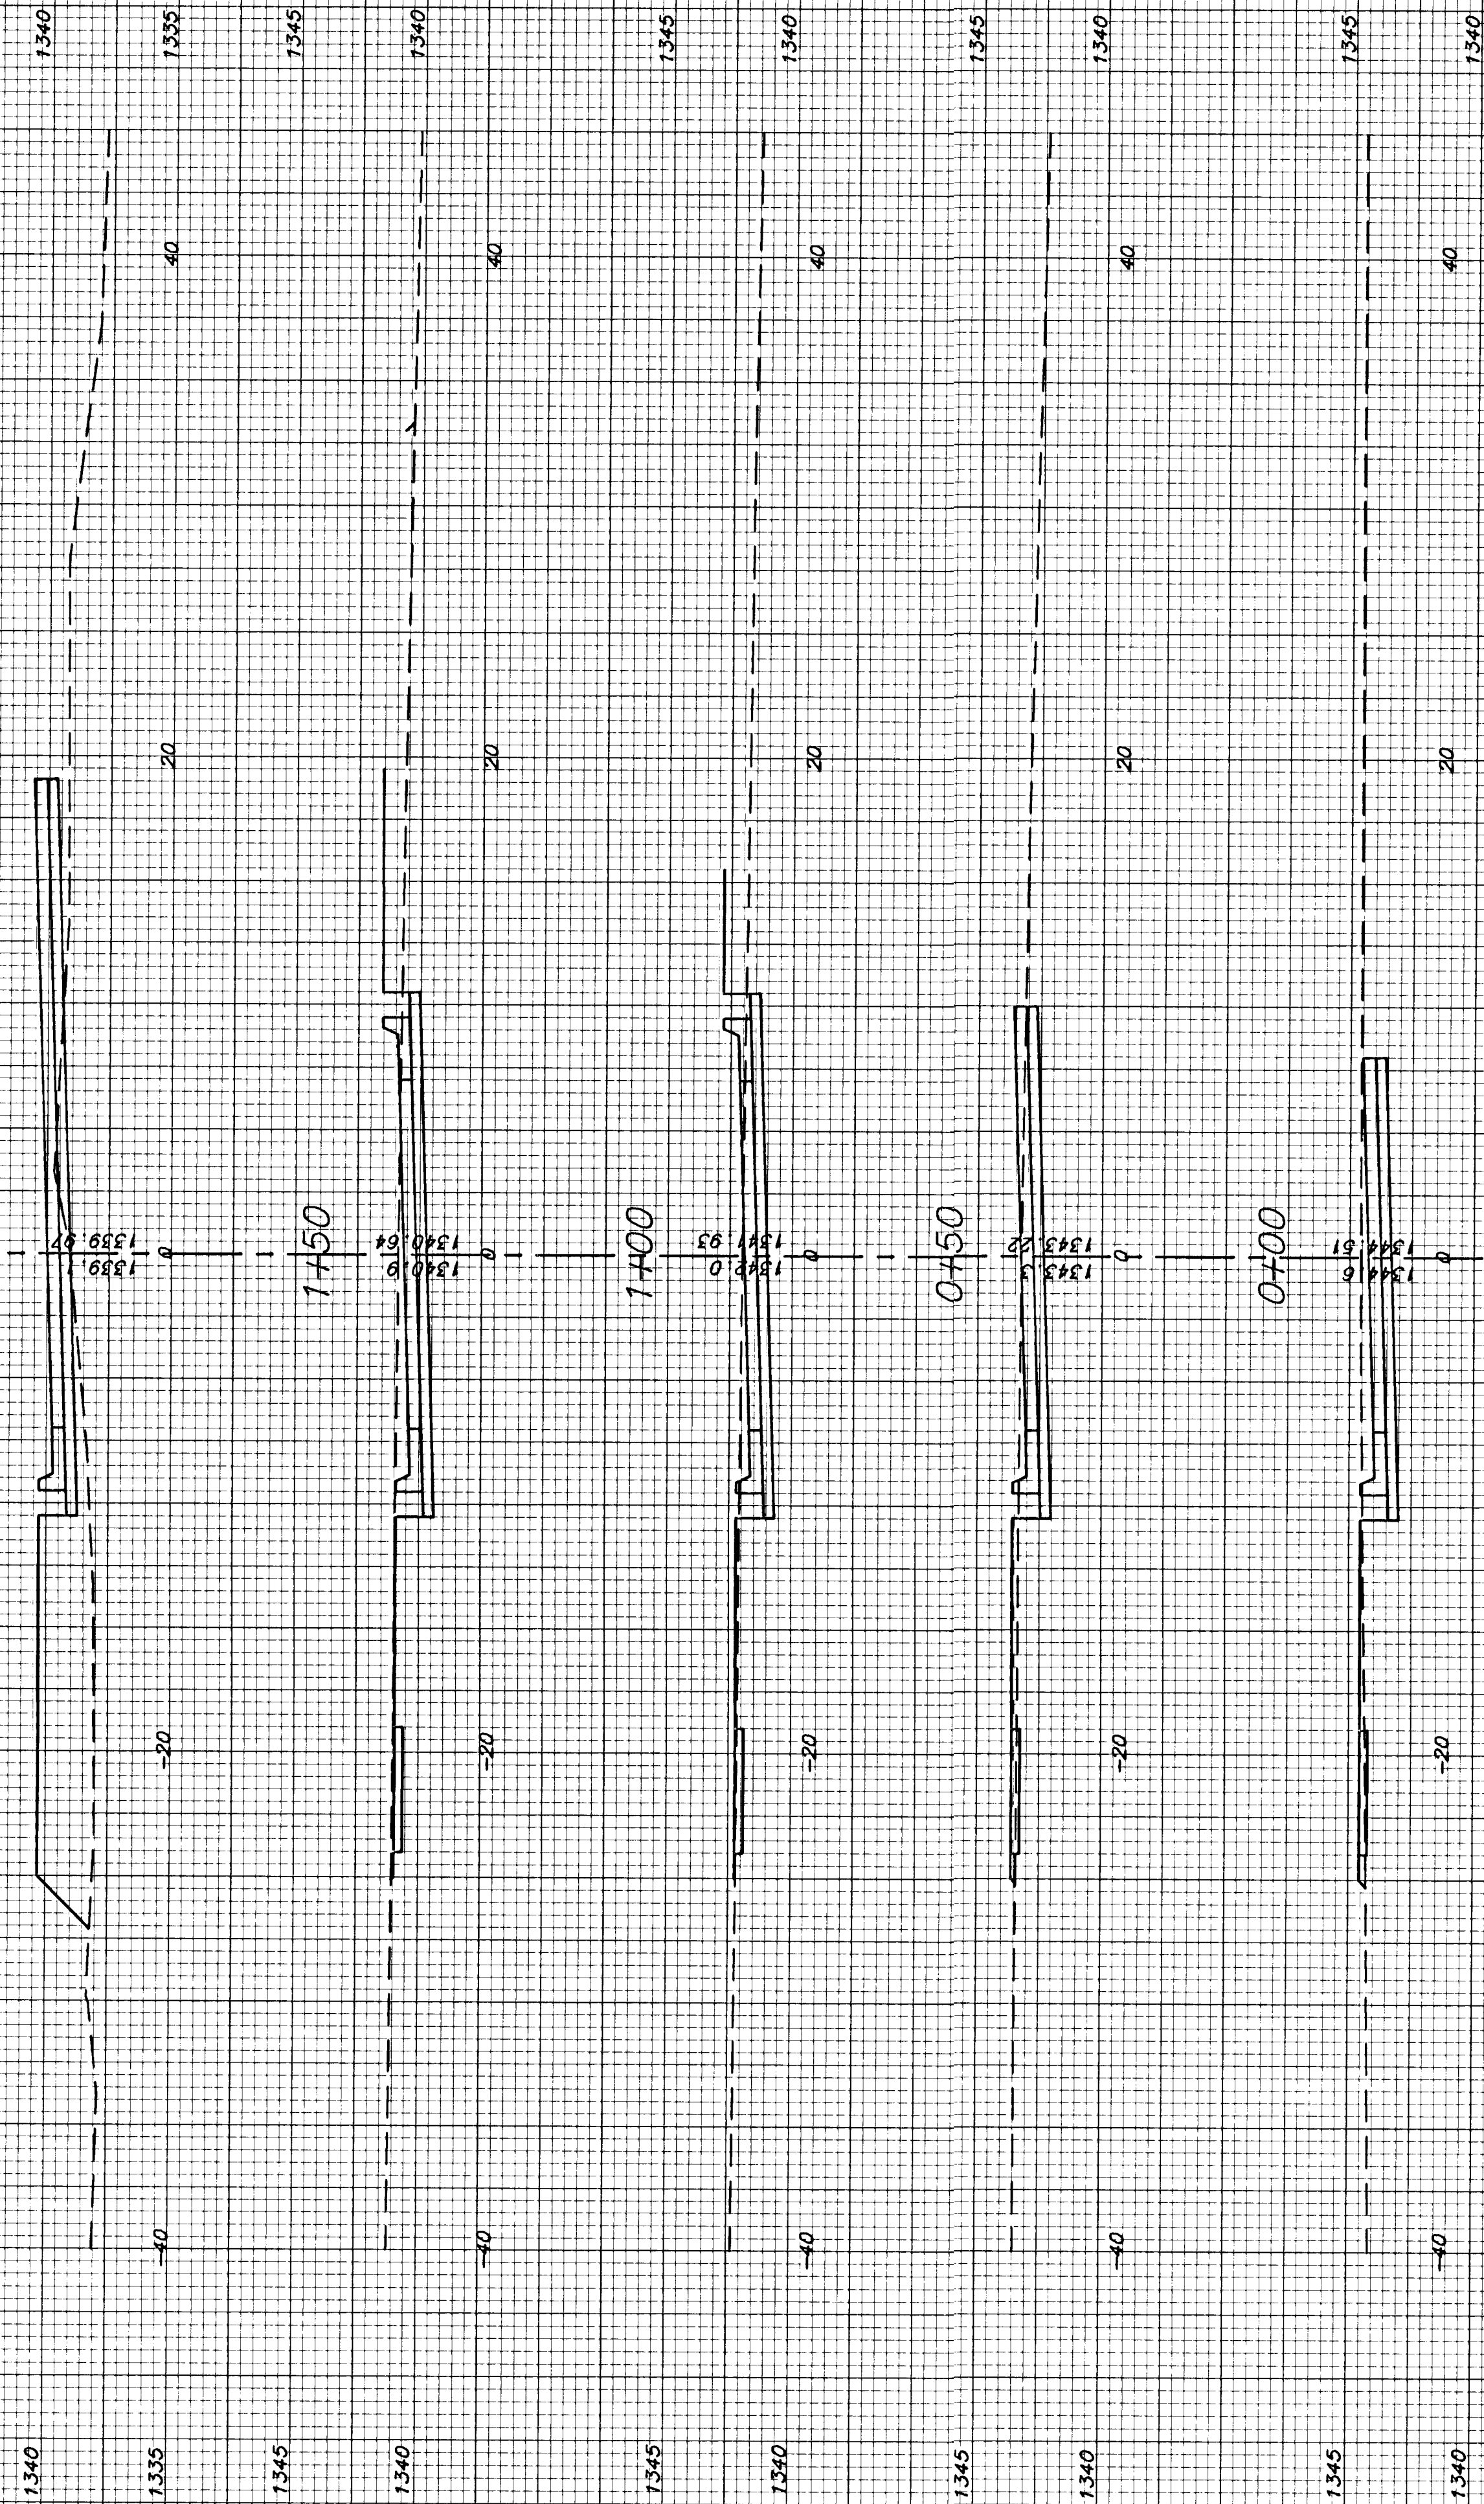

BL

1797.85

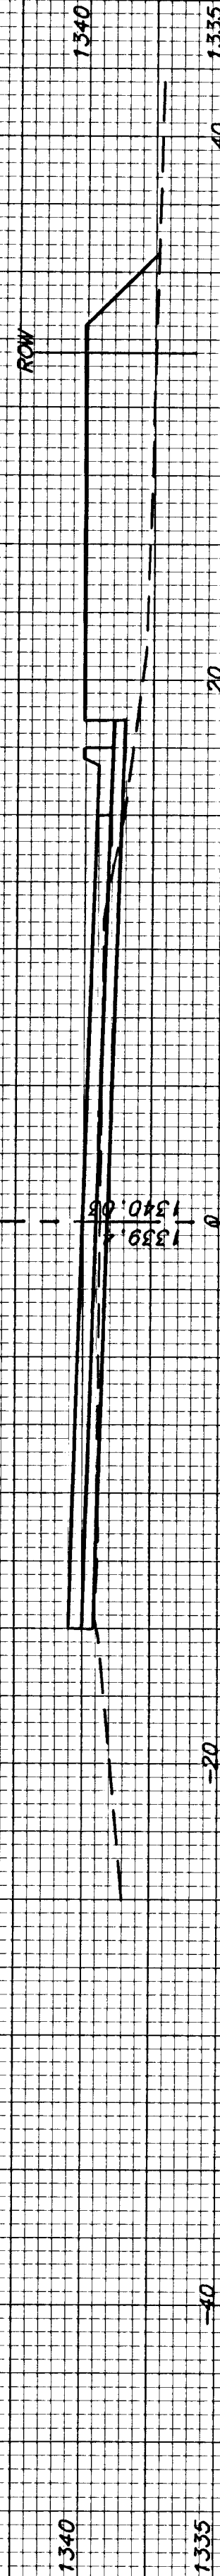

CL

GLEN WOOD

ROCKY CREEK ADDITION
HALLMARK PHASE 2
CROSS SECTIONS