



TYPICAL SECTION
Woodlawn **37th St. North**
Sta. 2+66.25 to Sta. 12+09.45 **Sta. 0+90.55 to Sta. 6+25.99**

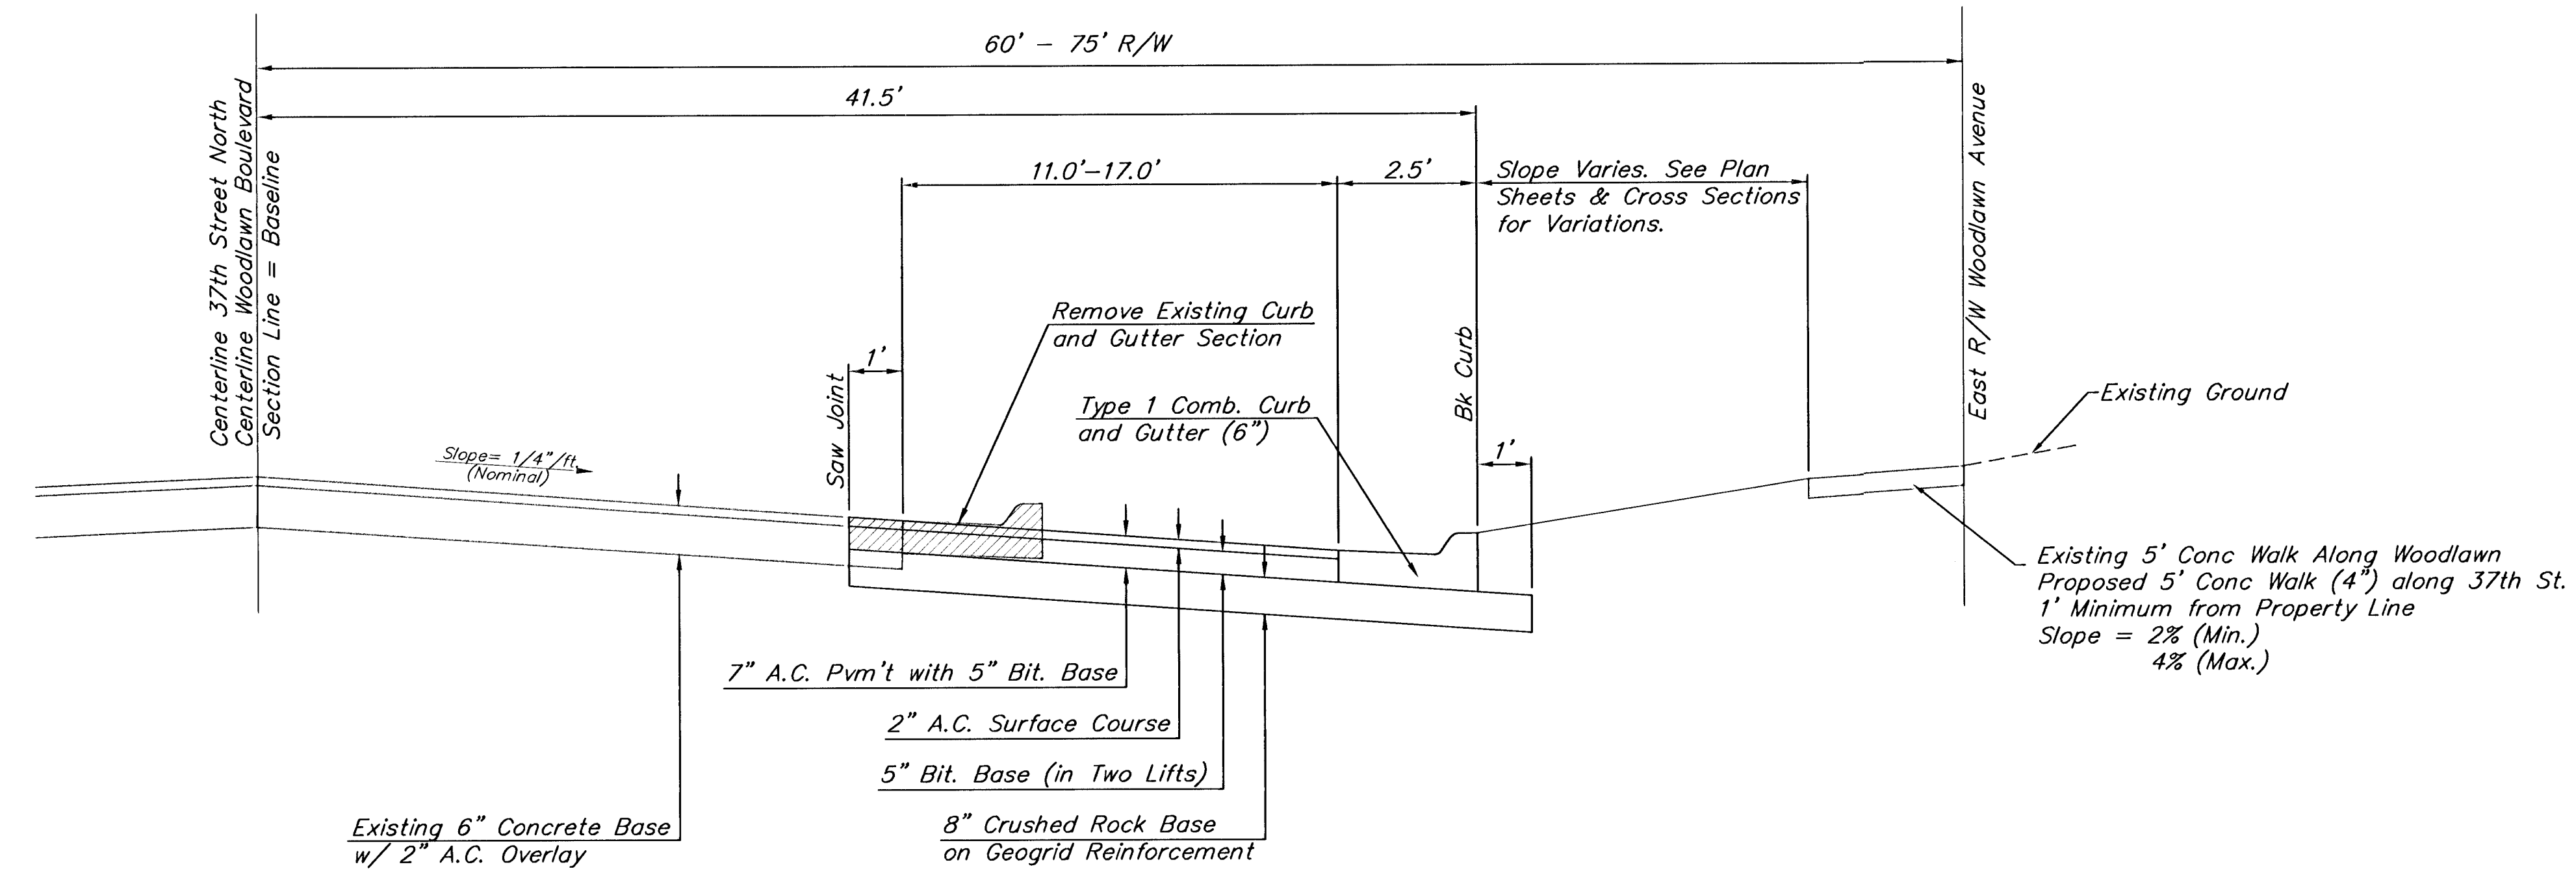

TYPICAL SECTION
37th St. North
Sta. 8+05.16 to Sta. 10+92.90

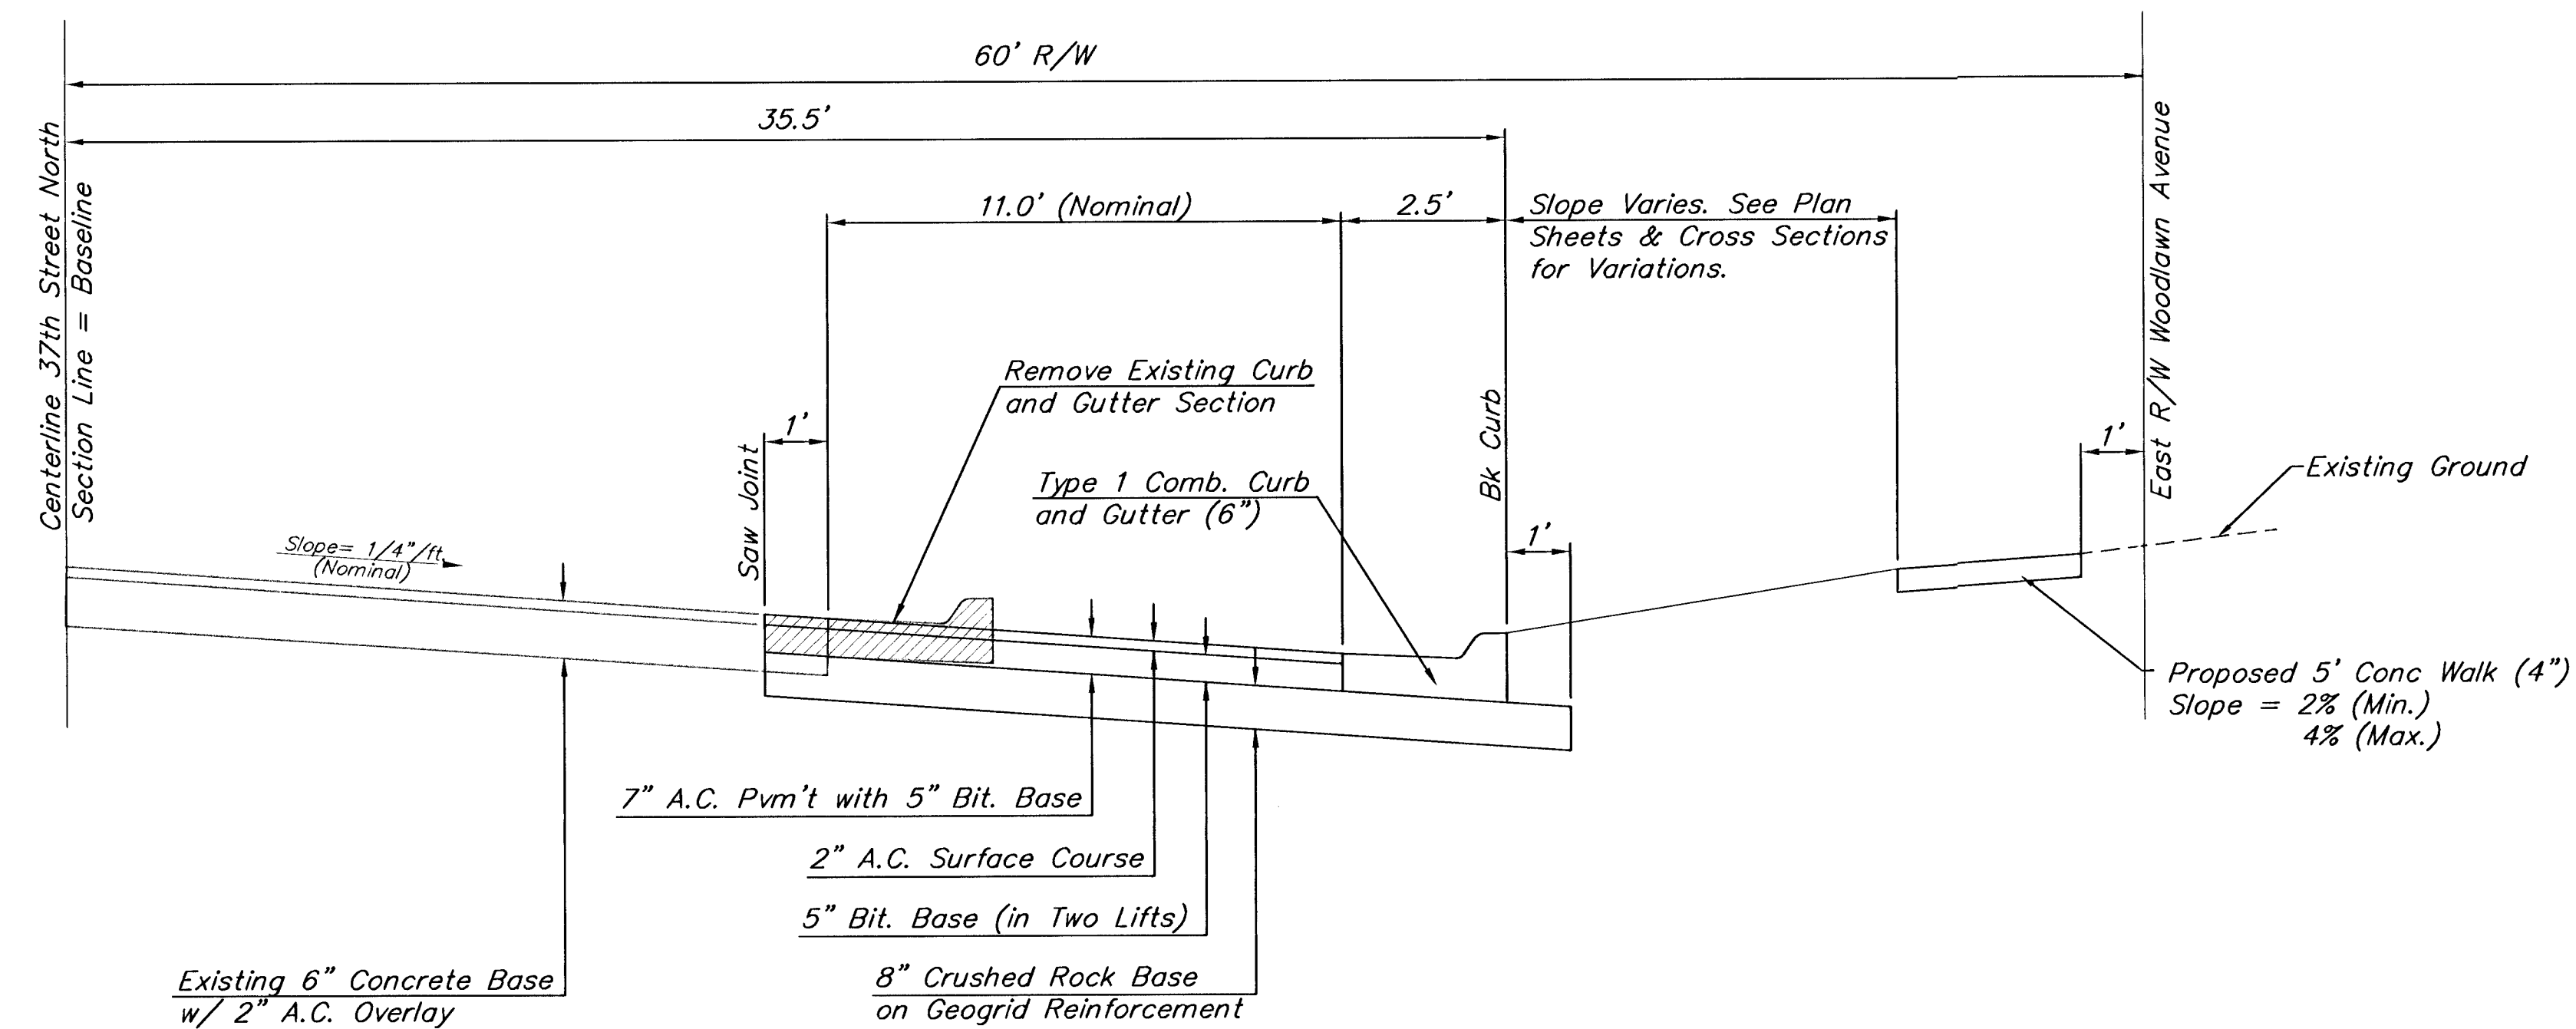

NOTE
 Sidewalk Location is Tentative.
 Final Location to be Determined
 By Engineer at Time of Construction.

PROJECT NUMBER 472-83131		SHEET NAME TYPSEC1		ENGINEERING DIRECTORY F:\37woodlawn	
DESIGN JFB	DRAWN KWR	APPROVED JFB	DATE April 01	SCALE NONE	BAUGHMAN NO 99-04-E338

TYPICAL PAVEMENT SECTIONS
 STREET IMPROVEMENTS
 BRUSH CREEK 3rd ADDITION

BAUGHMAN COMPANY, P.A.
 ENGINEERING, SURVEYING, & PLANNING
 316-262-7271 • 315 ELLIS • WICHITA, KANSAS 67211

SHEET
 3
 OF
 30